


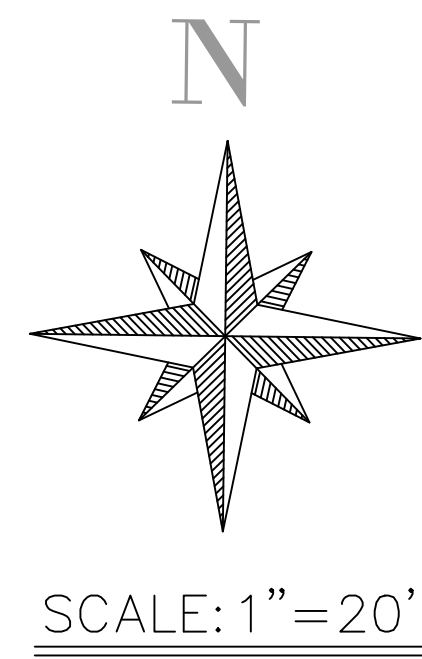
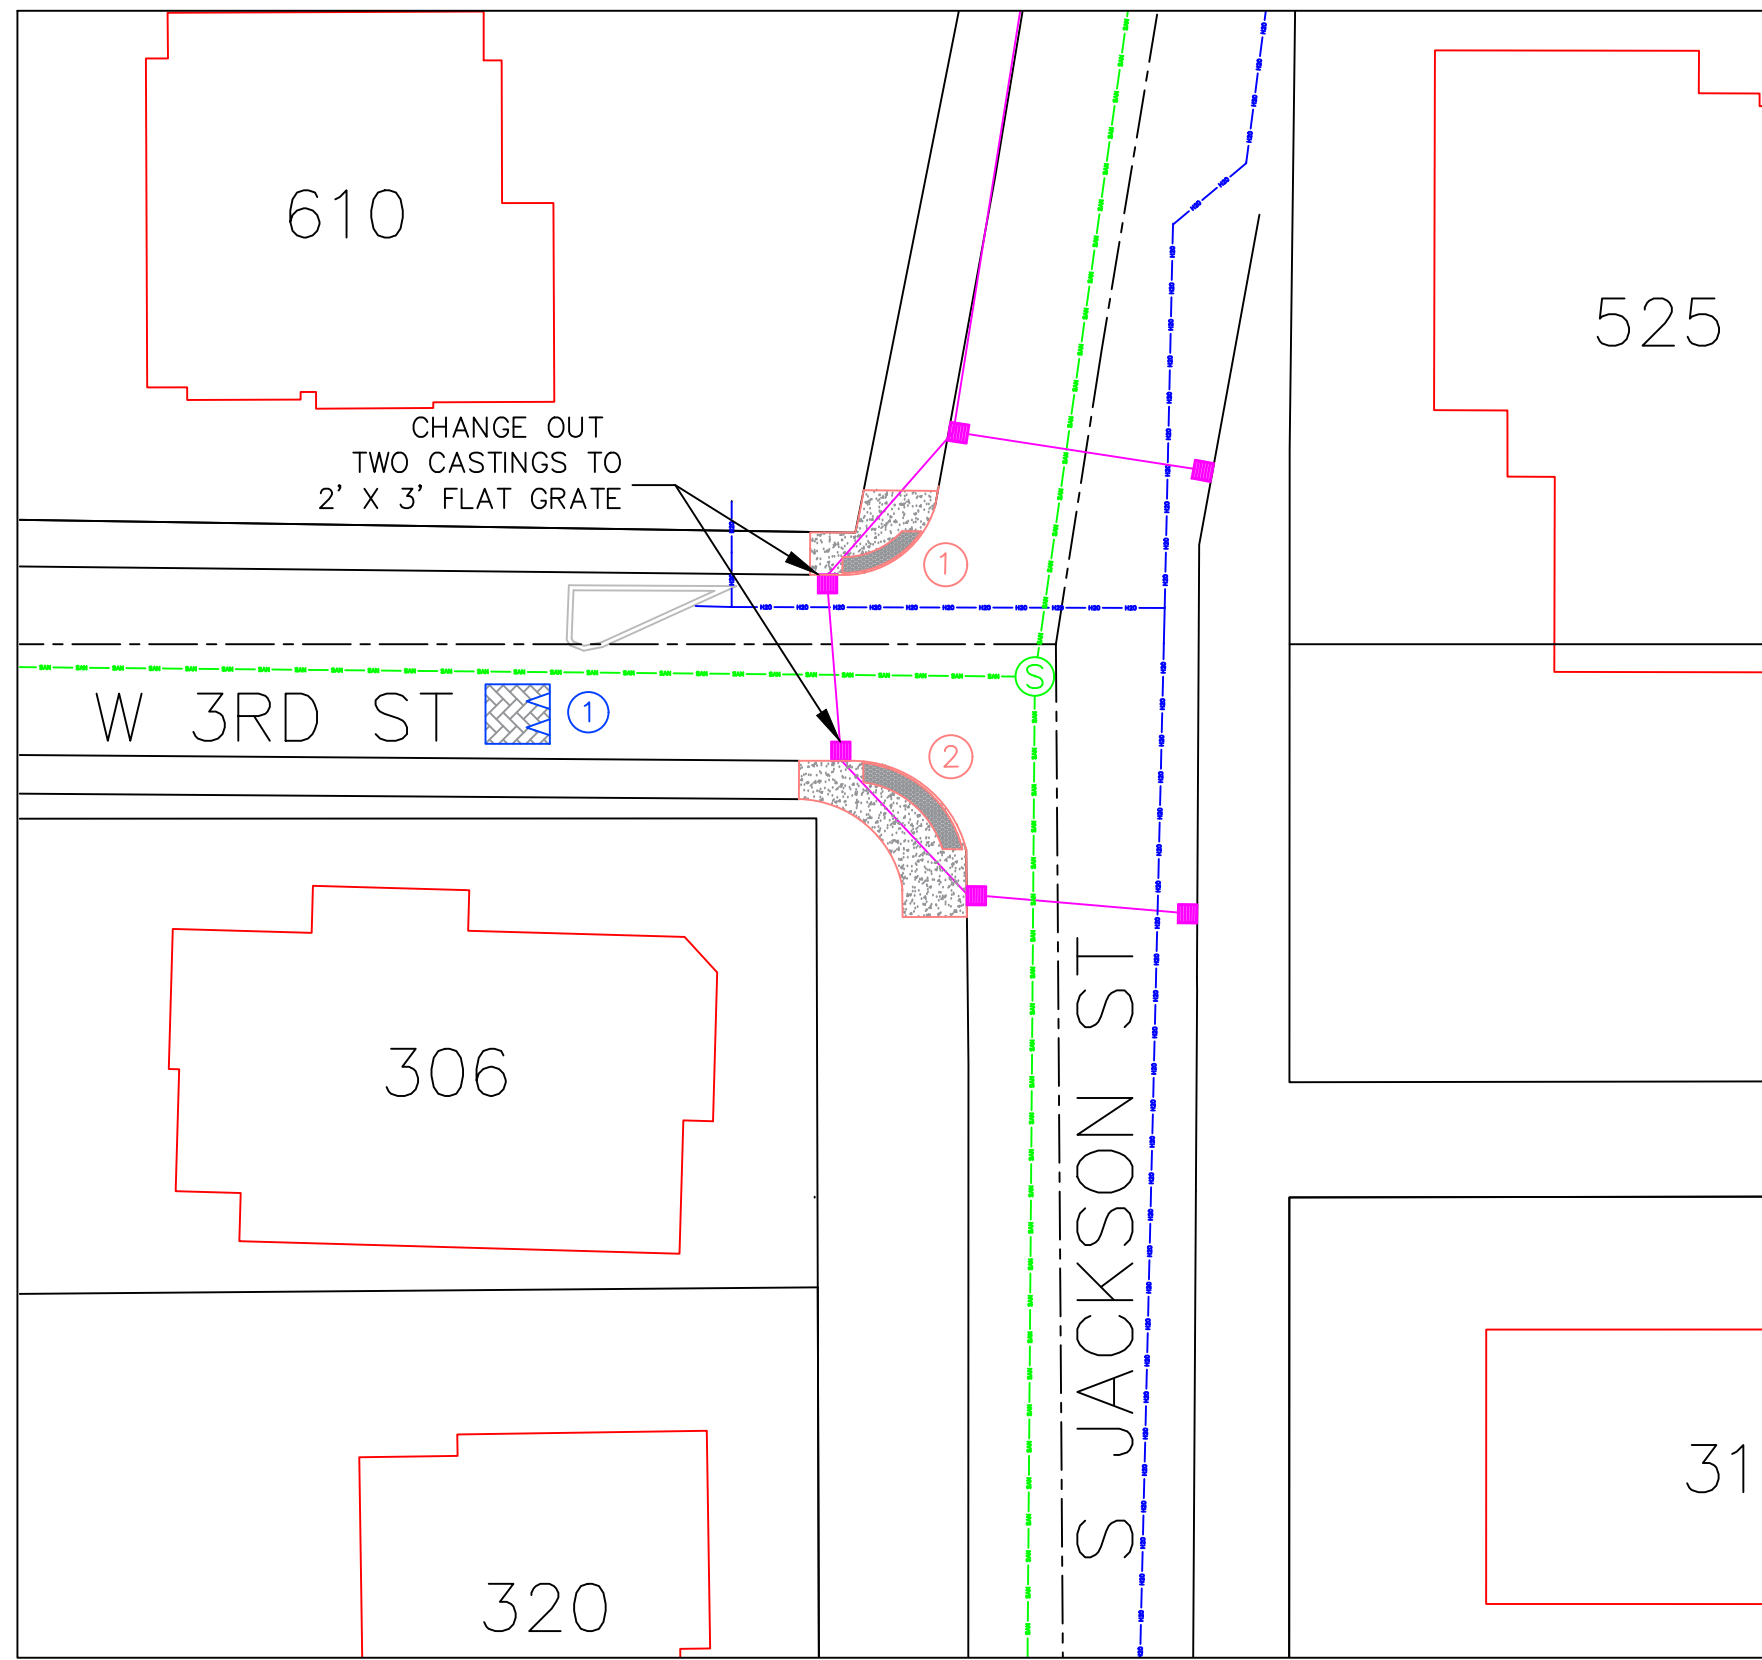
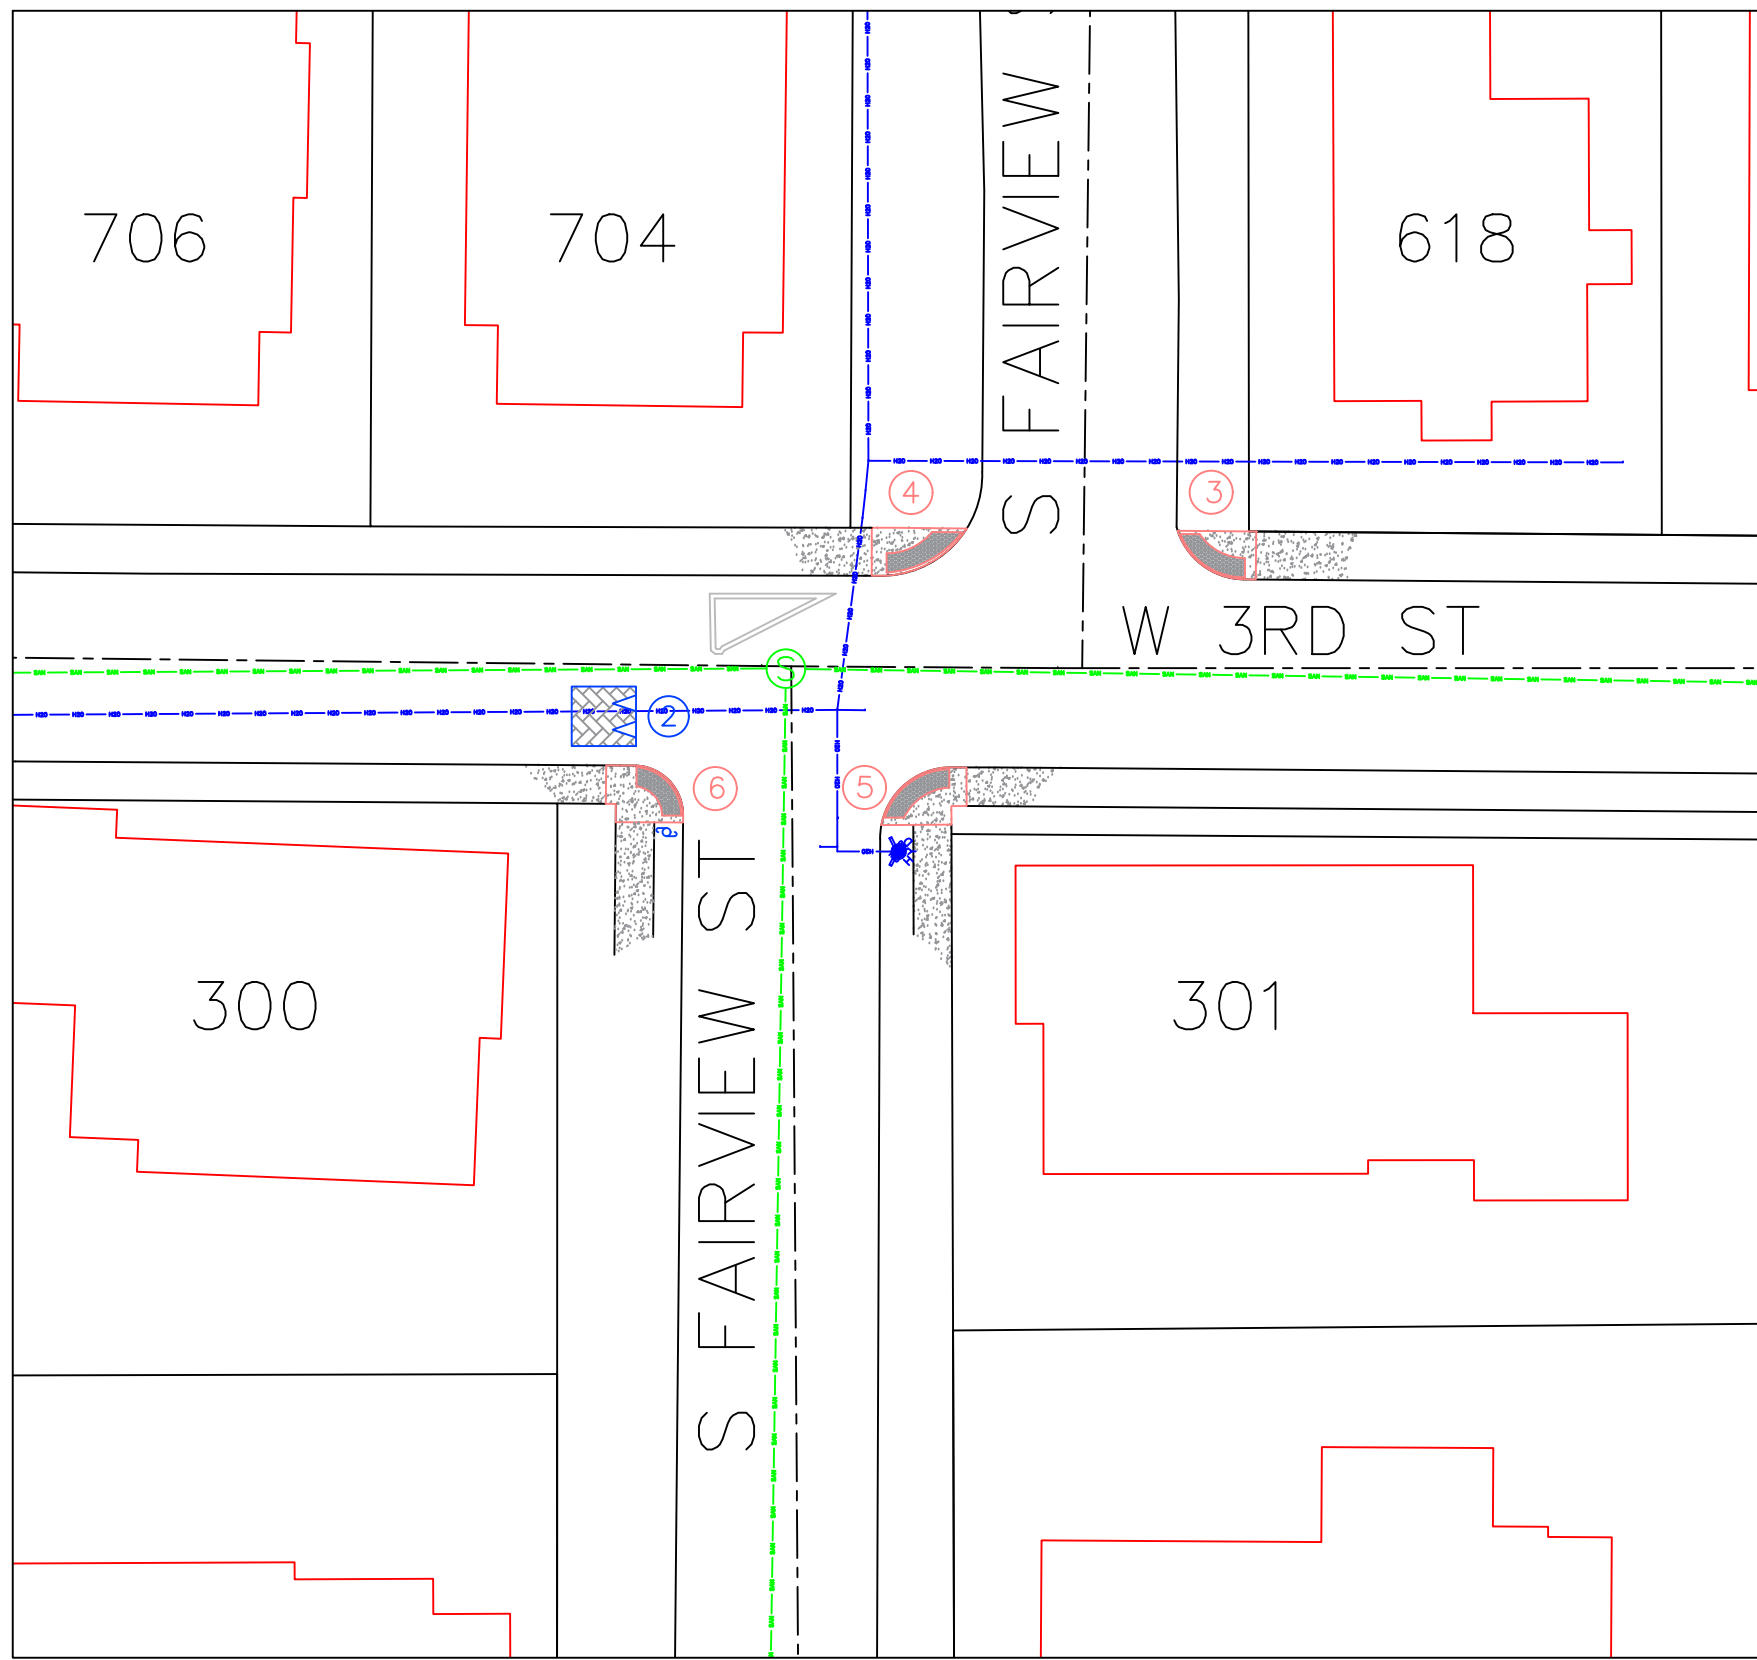
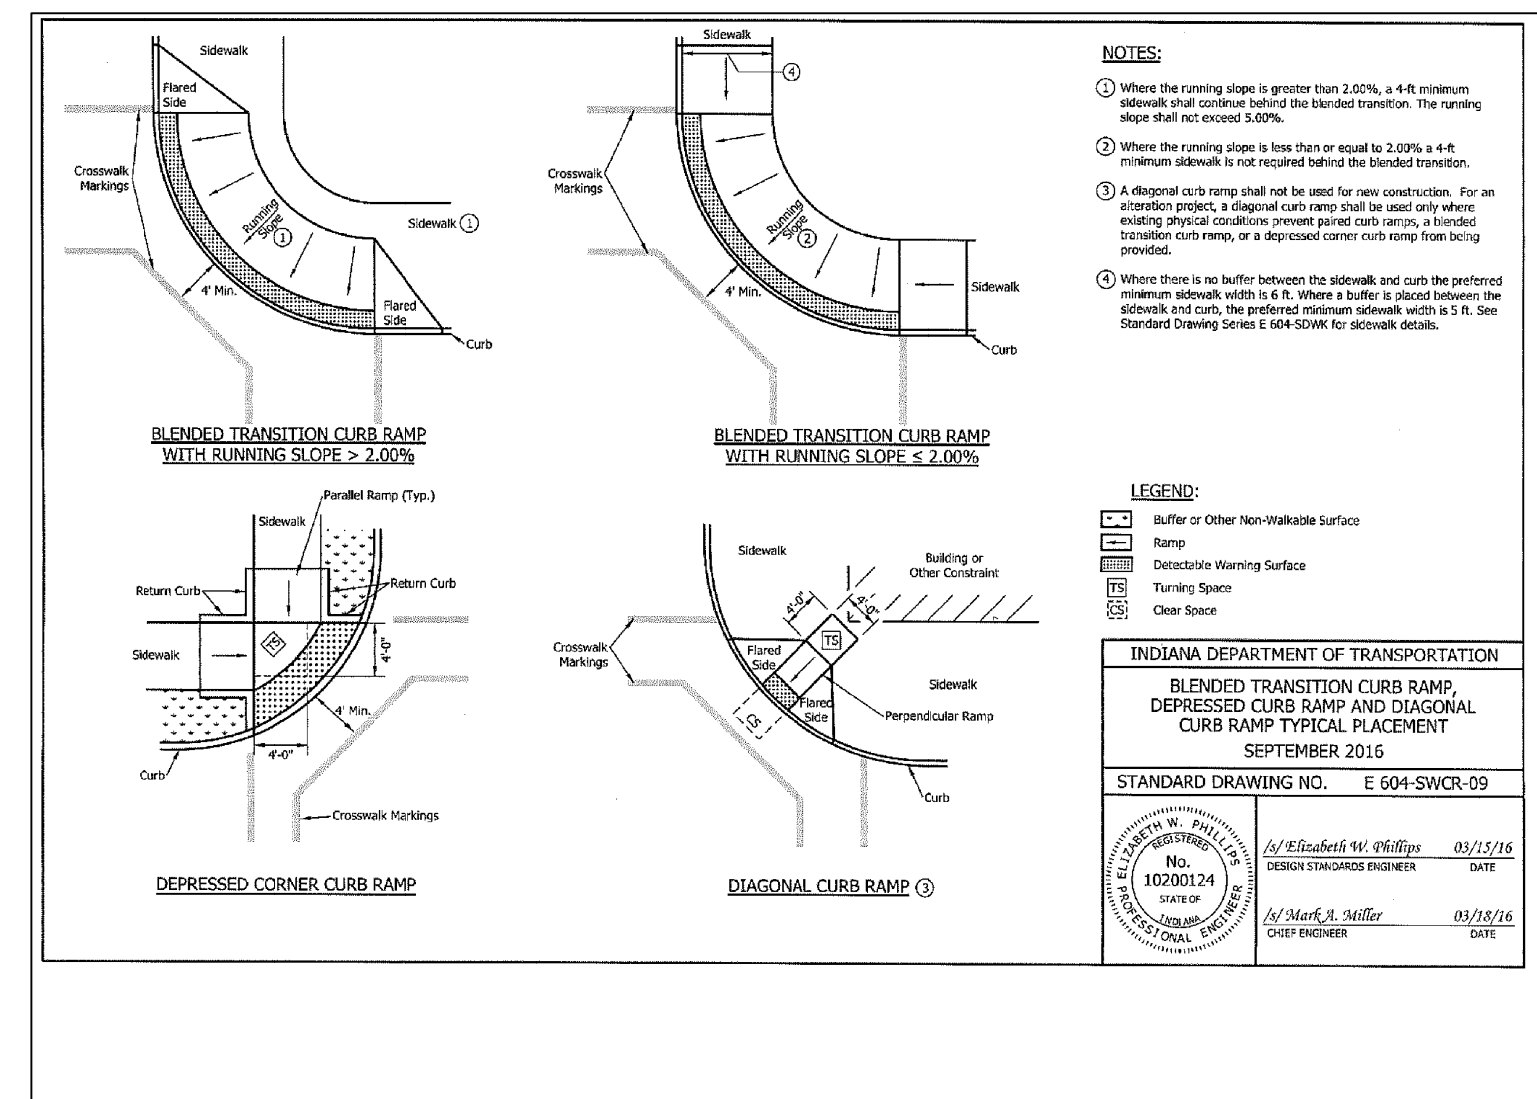


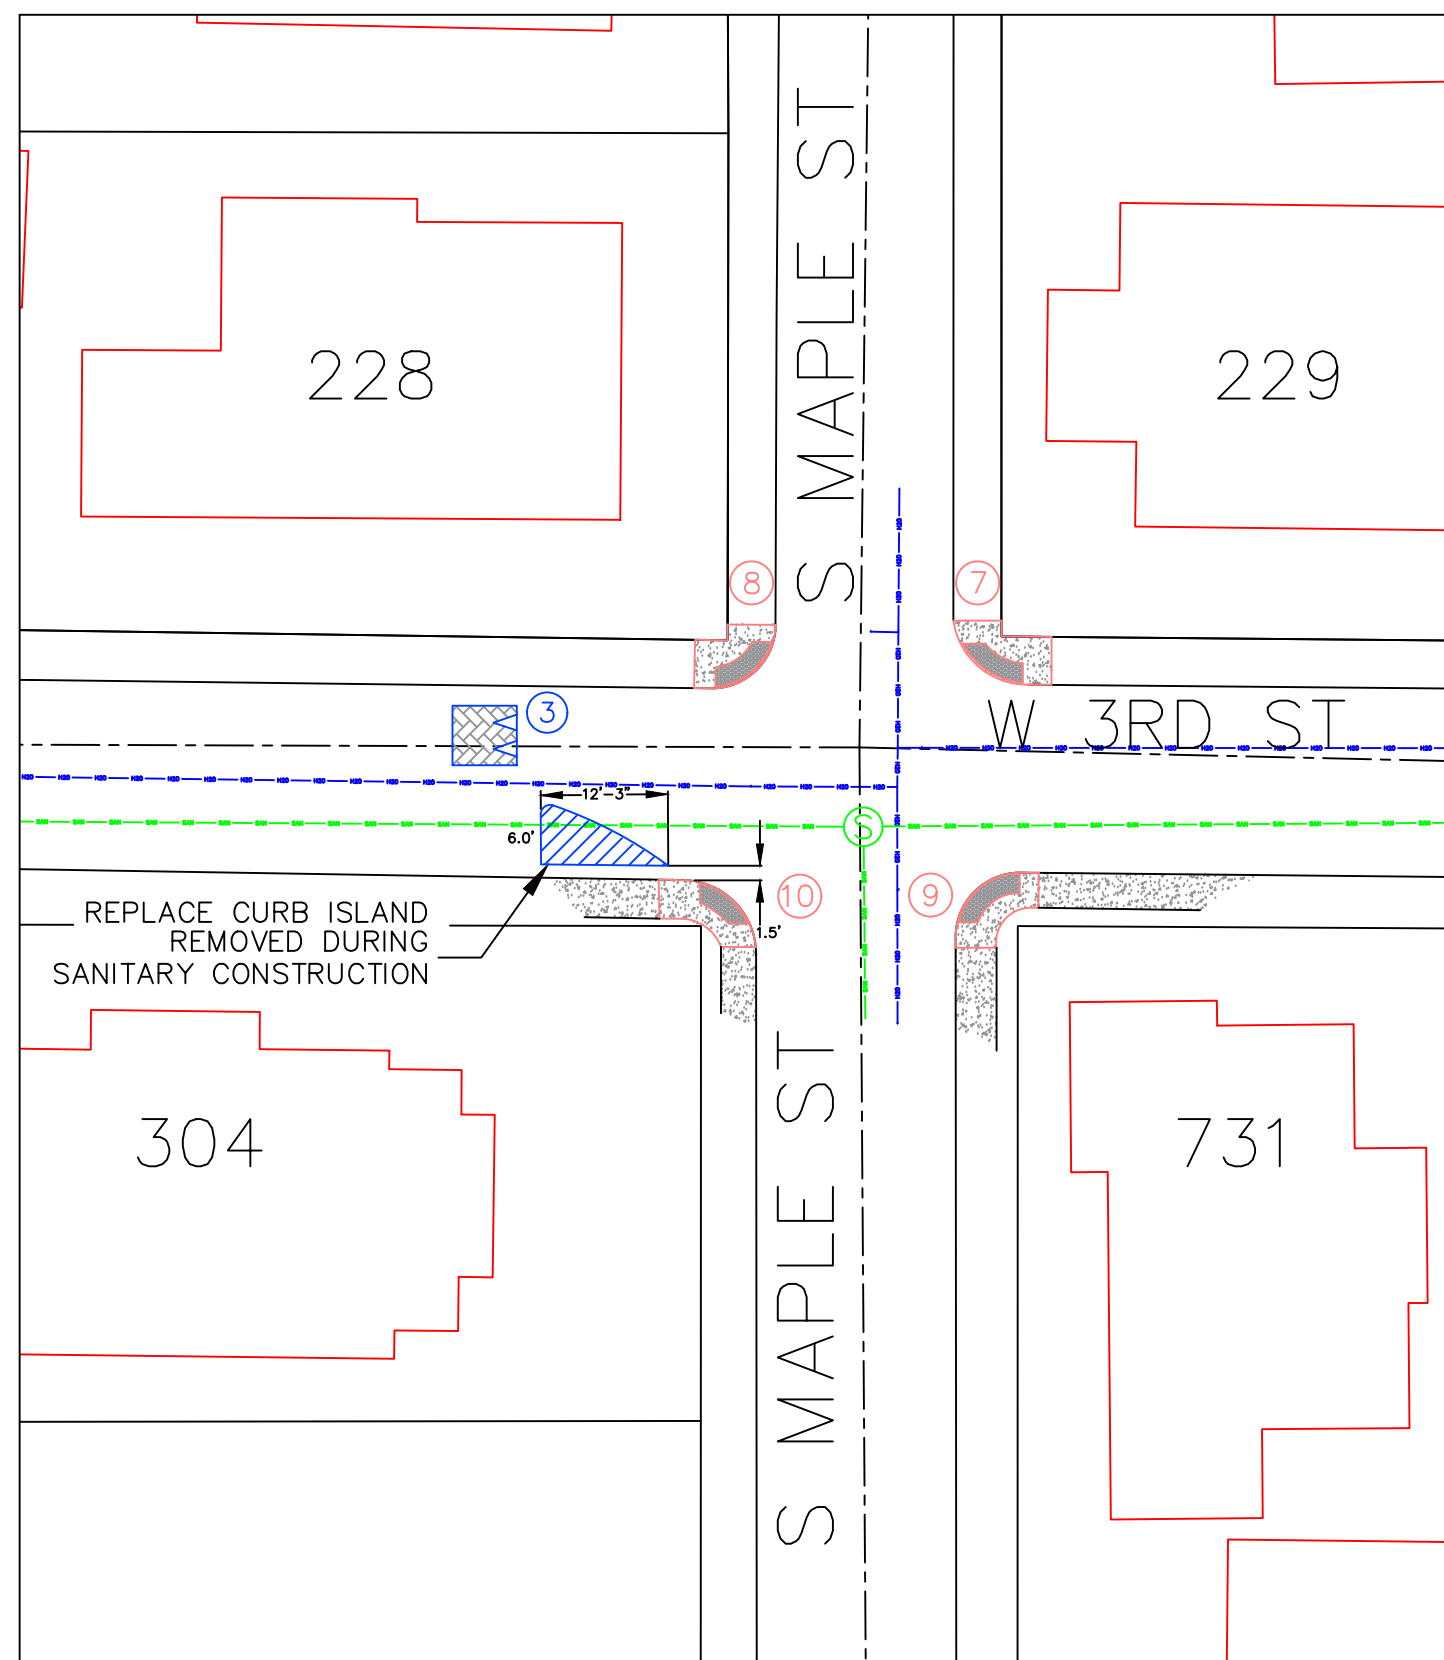

LOCATION MAP
NTS

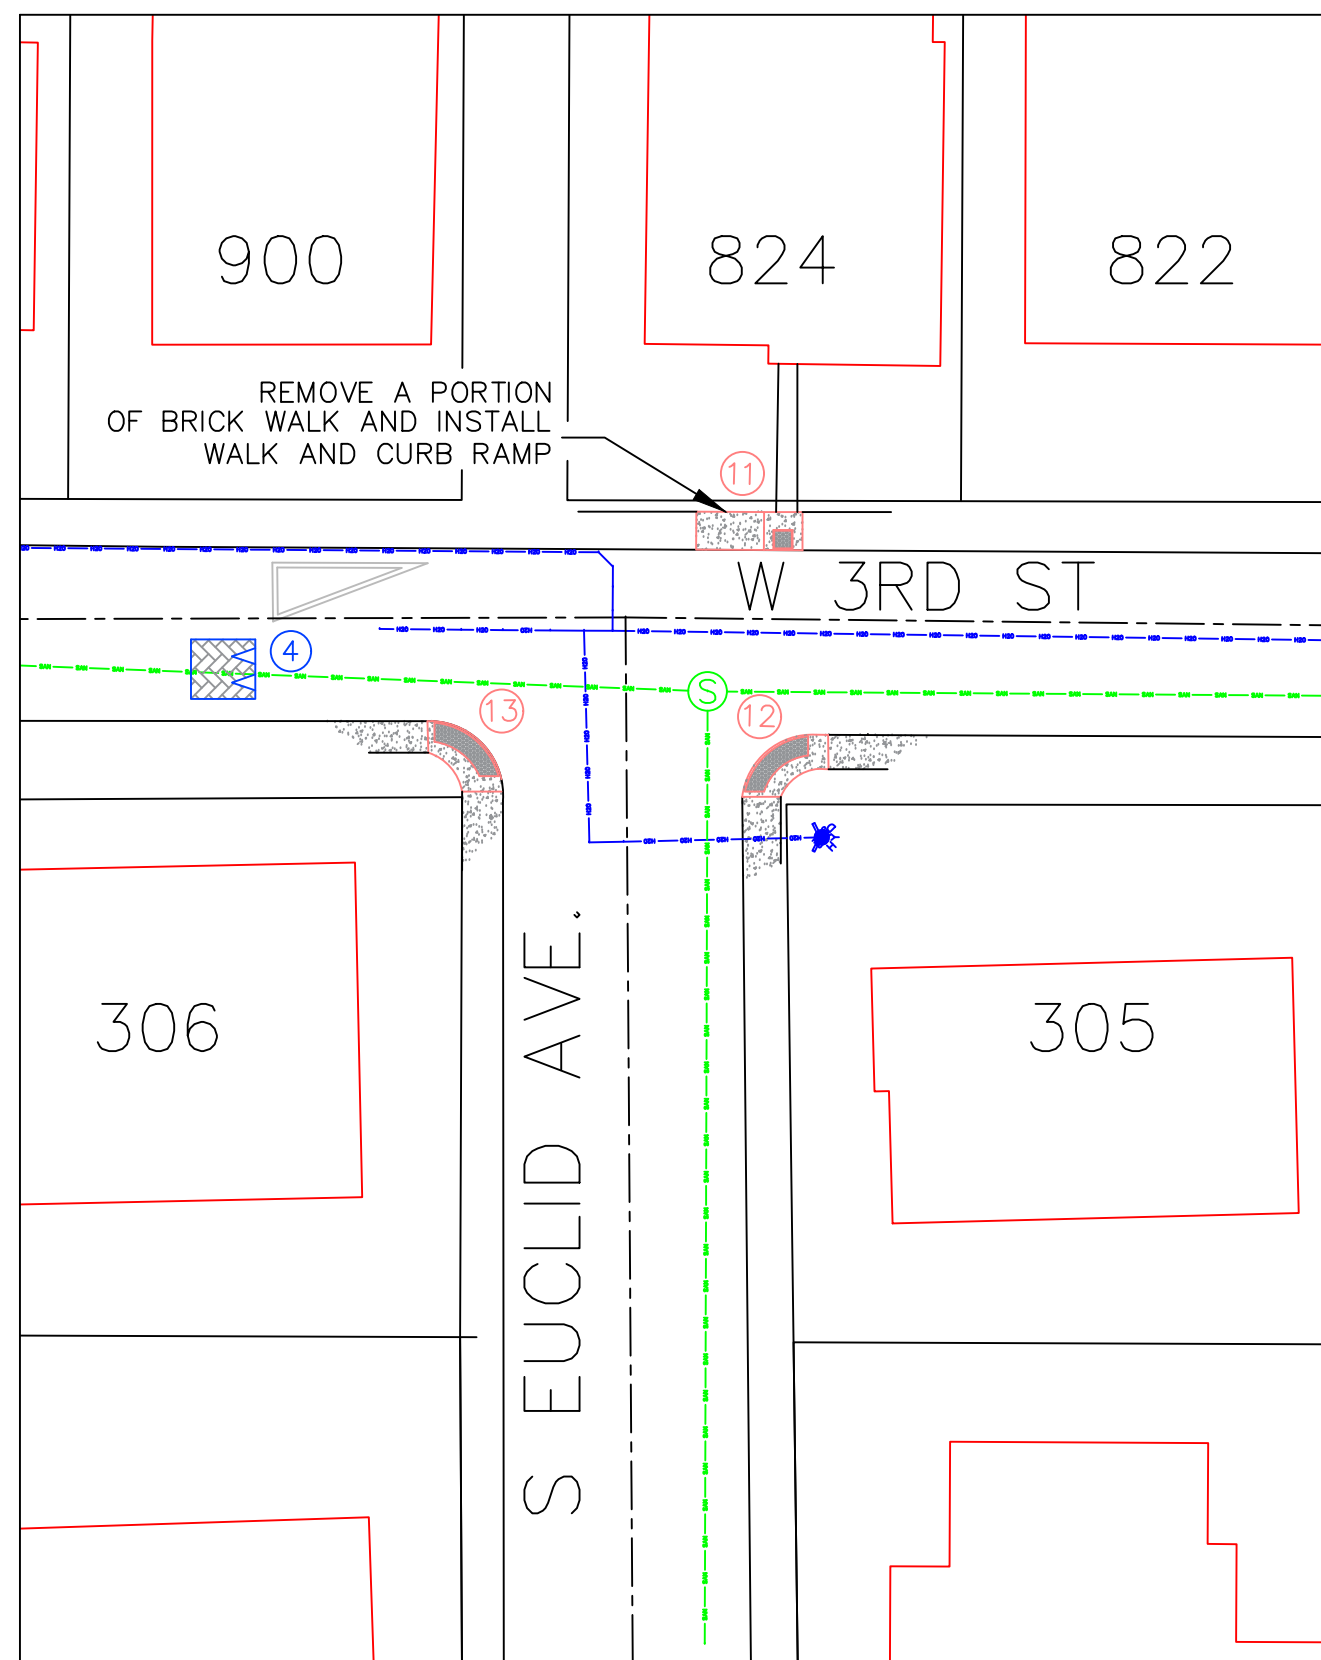

NOTE: SEE 2016 INDOT STANDARD SPECIFICATIONS
FOR CURB RAMPS AS PART OF THIS PLAN SET

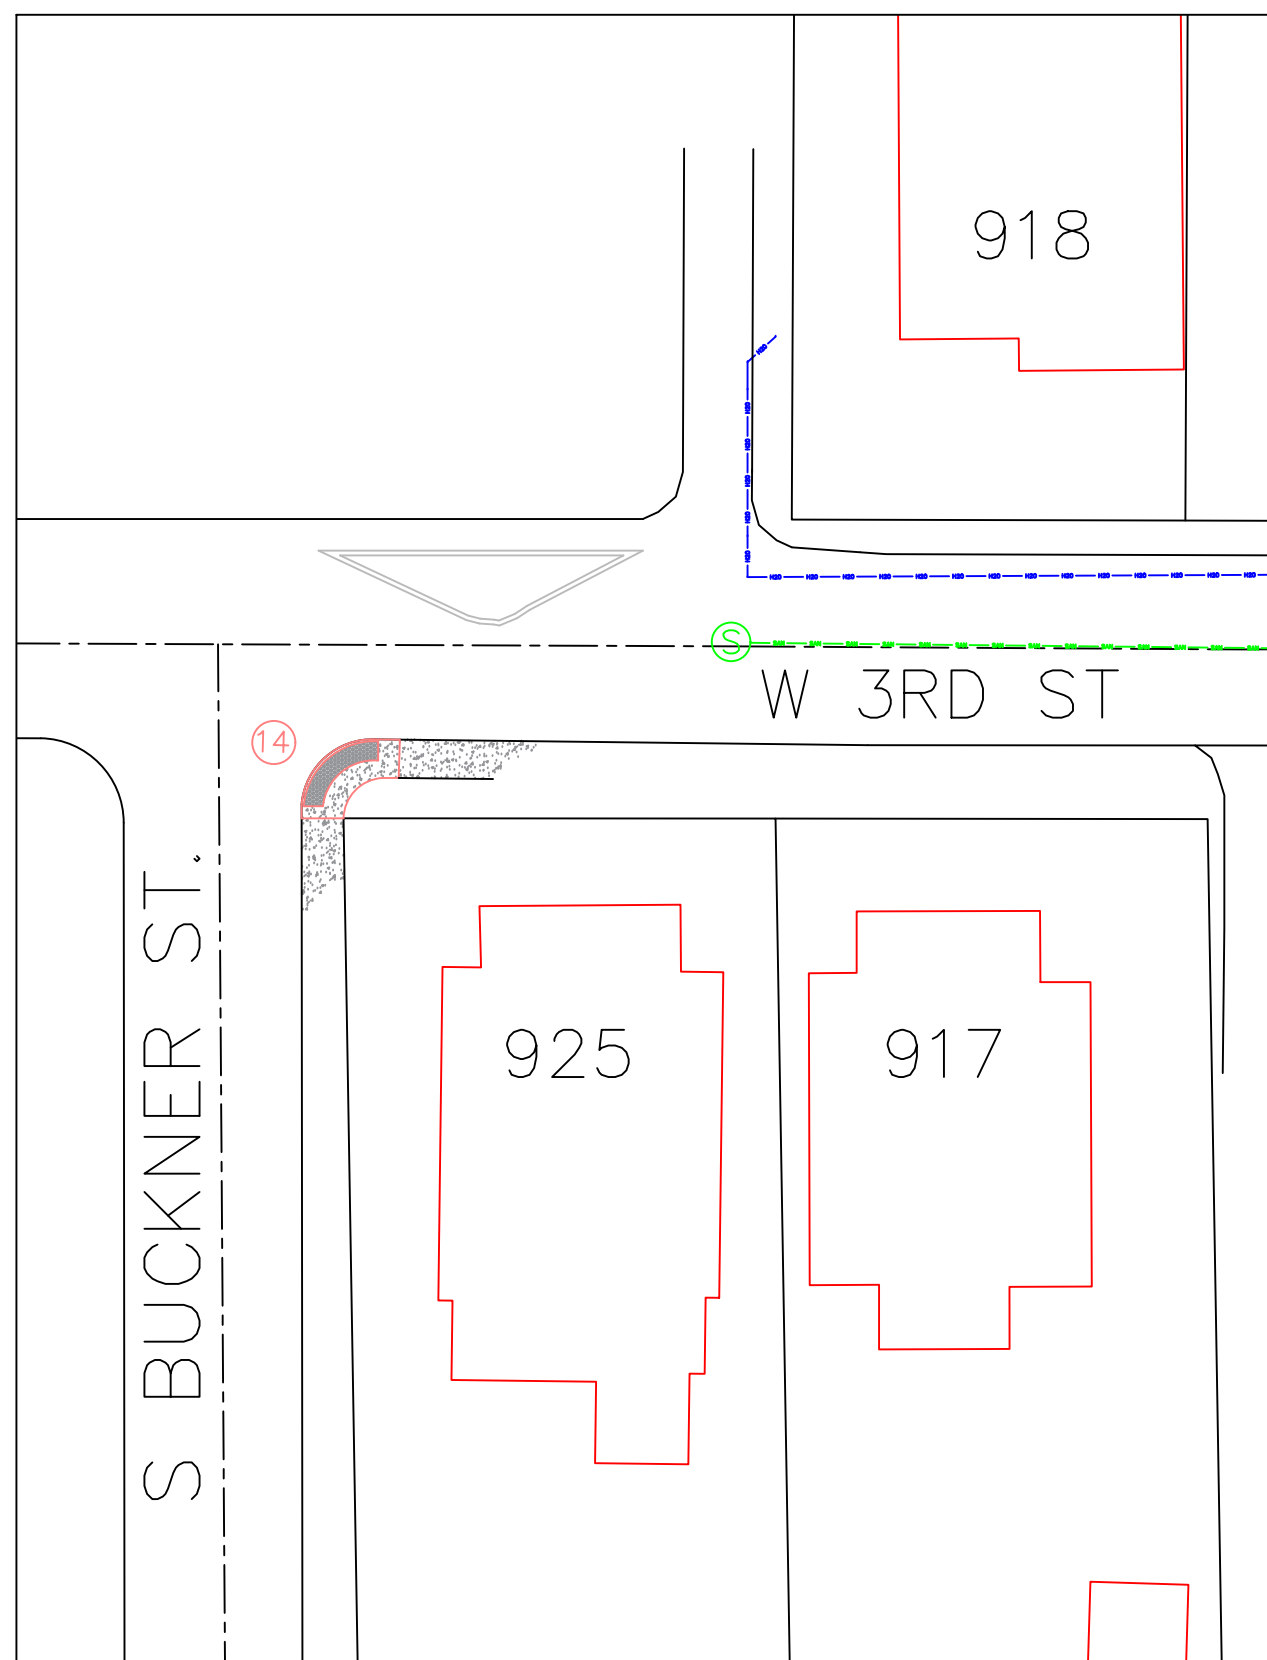


- LEGEND
- EXISTING WATER LINES
 - PROPOSED WATER LINES
 - EXISTING SANITARY LINES
 - EXISTING GAS LINES
 - COMMUNICATION LINES
 - ELECTRIC LINES
 - EXISTING STORM LINES
 - PROPOSED STORM LINES
 - ABANDONED STORM LINES
 - SIGN
 - MAILBOX
 - CURB RAMPS
 - W/DETECTABLE WARNING SURFACE
 - SPEED BUMP BY PUBLIC WORKS STREET DIVISION



DATE	REVISIONS	No.	BY	APP.



PROJECT NO.
Designed by: JDR
Drawn by: JDR
Checked by: PP
Approved by: [Signature]
Date: 07/24/2017

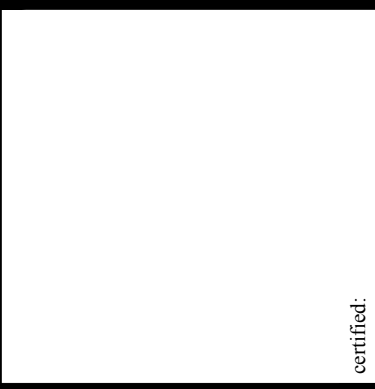

SITE PLAN
W. 3RD STREET-JACKSON TO S. BUCKNER CURB RAMPS