


PROJECT	DESIGNATION
1700736	1700736
CONTRACT	
R-40294	

INDIANA DEPARTMENT OF TRANSPORTATION

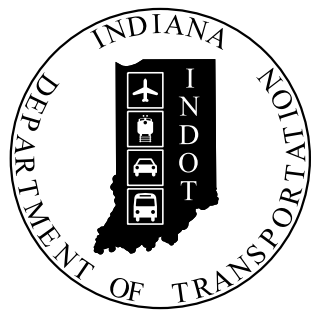


ROAD PLANS

PROJECT NO.


1700736 P.E.
1700736 R/W
1700736 CONST.

New multiuse path on Sare Rd. from
Buttonwood Ln. to Moores Pike in Sections 2, 10, 11,
T-8-N, R-1-W, Perry Township, Monroe County, Indiana

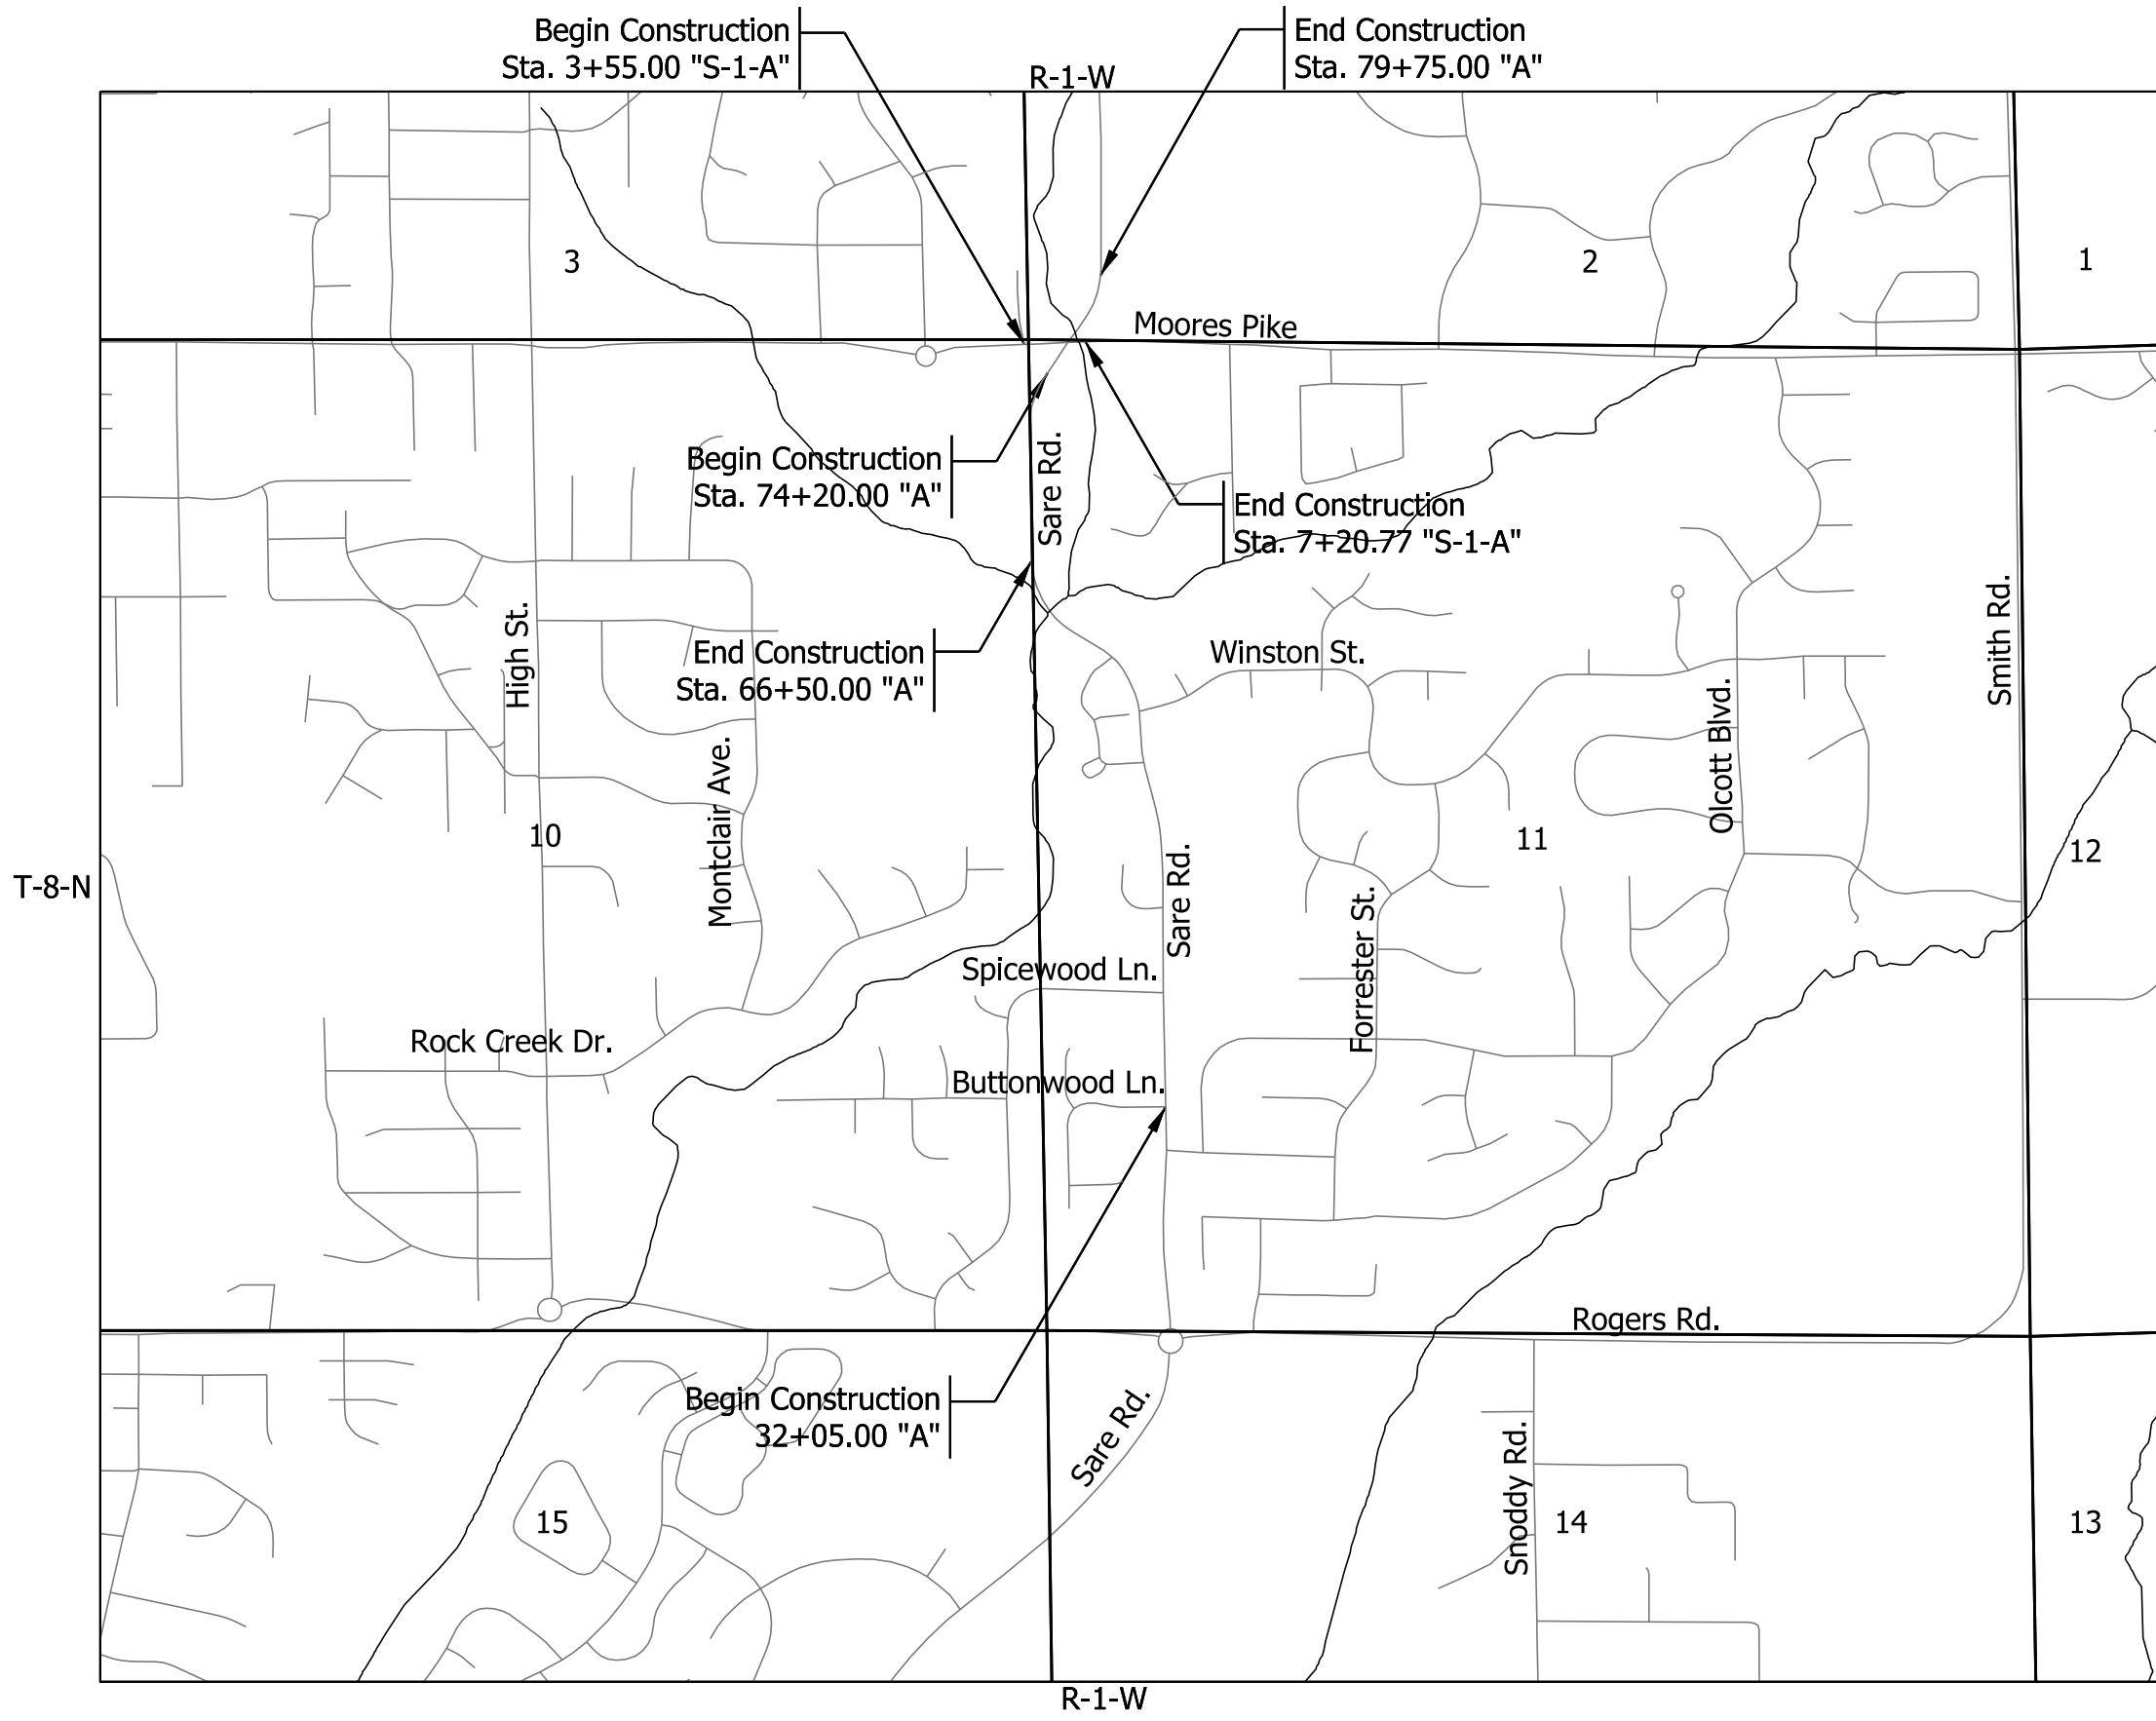

TRAFFIC DATA		SARE ROAD
A.A.D.T.	(2020)	5,935 V.P.D.
A.A.D.T.	(2040)	7,245 V.P.D.
D.H.V	(2040)	725 V.P.H.
DIRECTIONAL DISTRIBUTION		52/48 %
TRUCKS		1.5% A.A.D.T. 1.5% D.H.V.
DESIGN DATA		SARE ROAD
DESIGN SPEED		30 M.P.H.
PROJECT DESIGN CRITERIA		3R (NON-FREEWAY)
FUNCTIONAL CLASSIFICATION		MAJOR COLLECTOR
RURAL/URBAN		URBAN
TERRAIN		LEVEL
ACCESS CONTROL		NONE

TRAFFIC DATA		MOORES PIKE
A.A.D.T.	(2020)	7,150 V.P.D.
A.A.D.T.	(2040)	8,725 V.P.D.
D.H.V	(2040)	875 V.P.H.
DIRECTIONAL DISTRIBUTION		50/50 %
TRUCKS		1.0% A.A.D.T. 1.0% D.H.V.
DESIGN DATA		MOORES PIKE
DESIGN SPEED		30 M.P.H.
PROJECT DESIGN CRITERIA		3R (NON-FREEWAY)
FUNCTIONAL CLASSIFICATION		MINOR COLLECTOR
RURAL/URBAN		URBAN
TERRAIN		LEVEL
ACCESS CONTROL		NONE

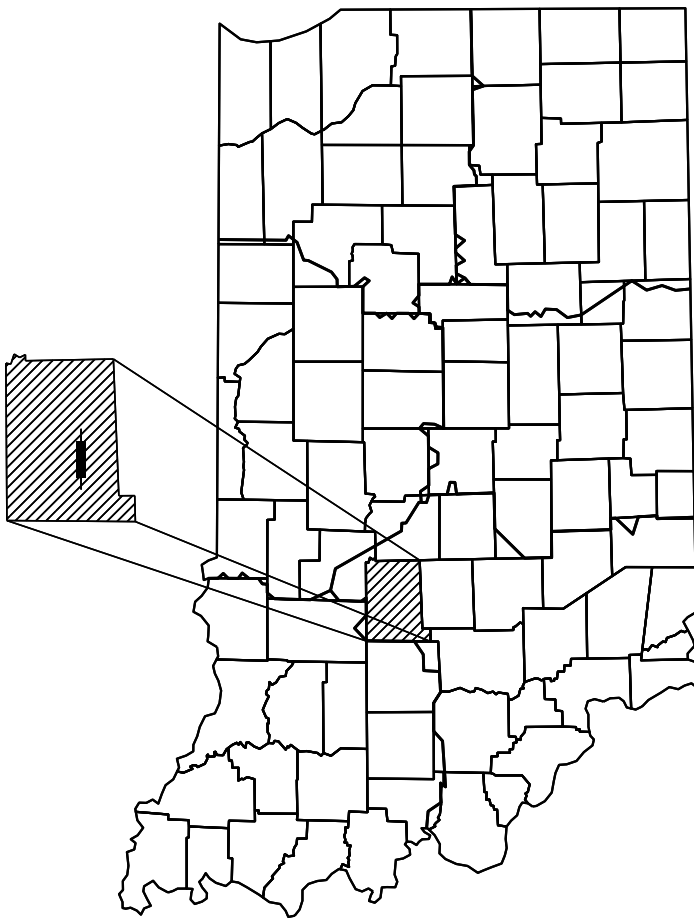

PROJECT LOCATION SHOWN BY
MONROE

LATITUDE: 39°8'43" N LONGITUDE: 86°29'50" W

GROSS LENGTH: 0.82 MI.
NET LENGTH: 0.82 MI.
MAX. GRADE: 6.85 %

HUC: 05120208090010

INDIANA DEPARTMENT OF TRANSPORTATION
STANDARD SPECIFICATIONS DATED 2018
TO BE USED WITH THESE PLANS



WSP USA Inc.
115 W. Washington Street
Suite 1270S
Indianapolis, IN 46204
TEL: 317-972-1706

NOT FOR
CONSTRUCTION

PLANS
PREPARED BY: WSP USA INC. 317-972-1706
PHONE NUMBER

CERTIFIED BY: _____ DATE _____

APPROVED
FOR LETTING: _____ DATE _____

INDIANA DEPARTMENT OF TRANSPORTATION

SURVEY BOOK		SHEETS	
CONTRACT		PROJECT	
R-40294		1700736	

UTILITIES		
AT&T Distribution Tod Moore 4517 E. Indiana Bell Ct. Bloomington, IN 47408 Tm1925@att.com 812-334-4718	Duke Energy - Electric Chuck Walls 3395 Greenbush St. Lafayette, IN 47905 chuck.walls@duke-energy.com 765-446-4015 (office) 765-413-1685 (cell)	Vectren - Gas Chris Baldwin 4324 Middle Road Columbus, IN 47203 cbaldwin@vectren.com 812-348-6710 (office) 812-371-8854 (cell)
City of Bloomington Utilities Jane Fleig 600 East Miller Drive Bloomington, IN 47402 fleigj@bloomington.in.gov 812-349-3631 (office)	Smithville Fiber Ben Kirk 1600 W. Temperance St. Ellettsville, IN 47429 ben.kirk@smithville.com 812-935-2413 (office)	Zayo Bandwidth Waylon W. Higgins 9209 Castlegate Dr. Indianapolis, IN 46256 waylon.higgins@zayo.com 765-341-1199 (cell)
Comcast Cable Steve Mcartor 1600 West Fountain Drive Bloomington, IN 47404 steve_mcartor@cable.comcast.com 812-822-3267 (office) 812-360-3090 (cell)	City of Bloomington - Traffic Joe VanDeventer 1981 S. Henderson St. Bloomington, IN 47401 vandevej@bloomington.in.gov 812-349-3448	Consultech Technologies, Inc. 1441 S. Fenbrook Ln., Suite 600 Bloomington, IN 47401 Info@consultech.net 812-323-8324
Indiana University Utilities Mark Menefee 820 N. Walnut Grove Bloomington, IN 47405 mmenefee@indiana.edu		

REVISIONS		
SHEET NO.	DATE	REVISED



GENERAL NOTES	
X	All earth shoulders, median areas, and cut and fill slopes shall be plain or mulch seeded except where sodding is specified.
	The final cross sections of the grading contract will be the original cross sections of the paving contract. However, partial or complete cross sections shall be taken if necessary to determine the actual excavation quantities.
	The paper relocation will be cross sectioned by the Engineer before construction.
	Existing asphalt pavement located outside the construction limits, between Sta. ____ and Sta. ____ shall be removed as directed.
	The quantity of peat excavation shown on the plans has been estimated on the basis of theoretical cross sections by using treatment of existing fills, treatment by removal, or treatment by displacement, where each treatment applies.

X Represents General Notes to be included in the Project.

INDEX	
SHEET NO.	DRAWINGS INDEX
1	TITLE
2	INDEX AND GENERAL NOTES
3-5	TYPICAL CROSS SECTIONS
6-20	PLAN AND PROFILE SHEETS
20-37	CROSS SECTIONS
38	DRIVE CROSS SECTIONS

RECOMMENDED FOR APPROVAL _____ DESIGN ENGINEER DATE	INDIANA DEPARTMENT OF TRANSPORTATION		HORIZONTAL SCALE		BRIDGE FILE	
			N/A			
			VERTICAL SCALE		DESIGNATION	
DESIGNED: JLB	DRAWN: JLB		N/A		1700736	
			SURVEY BOOK		SHEETS	
					2 of 38	
CHECKED: MV			CONTRACT		PROJECT	
			R-40294		1700736	

INDEX AND GENERAL NOTES

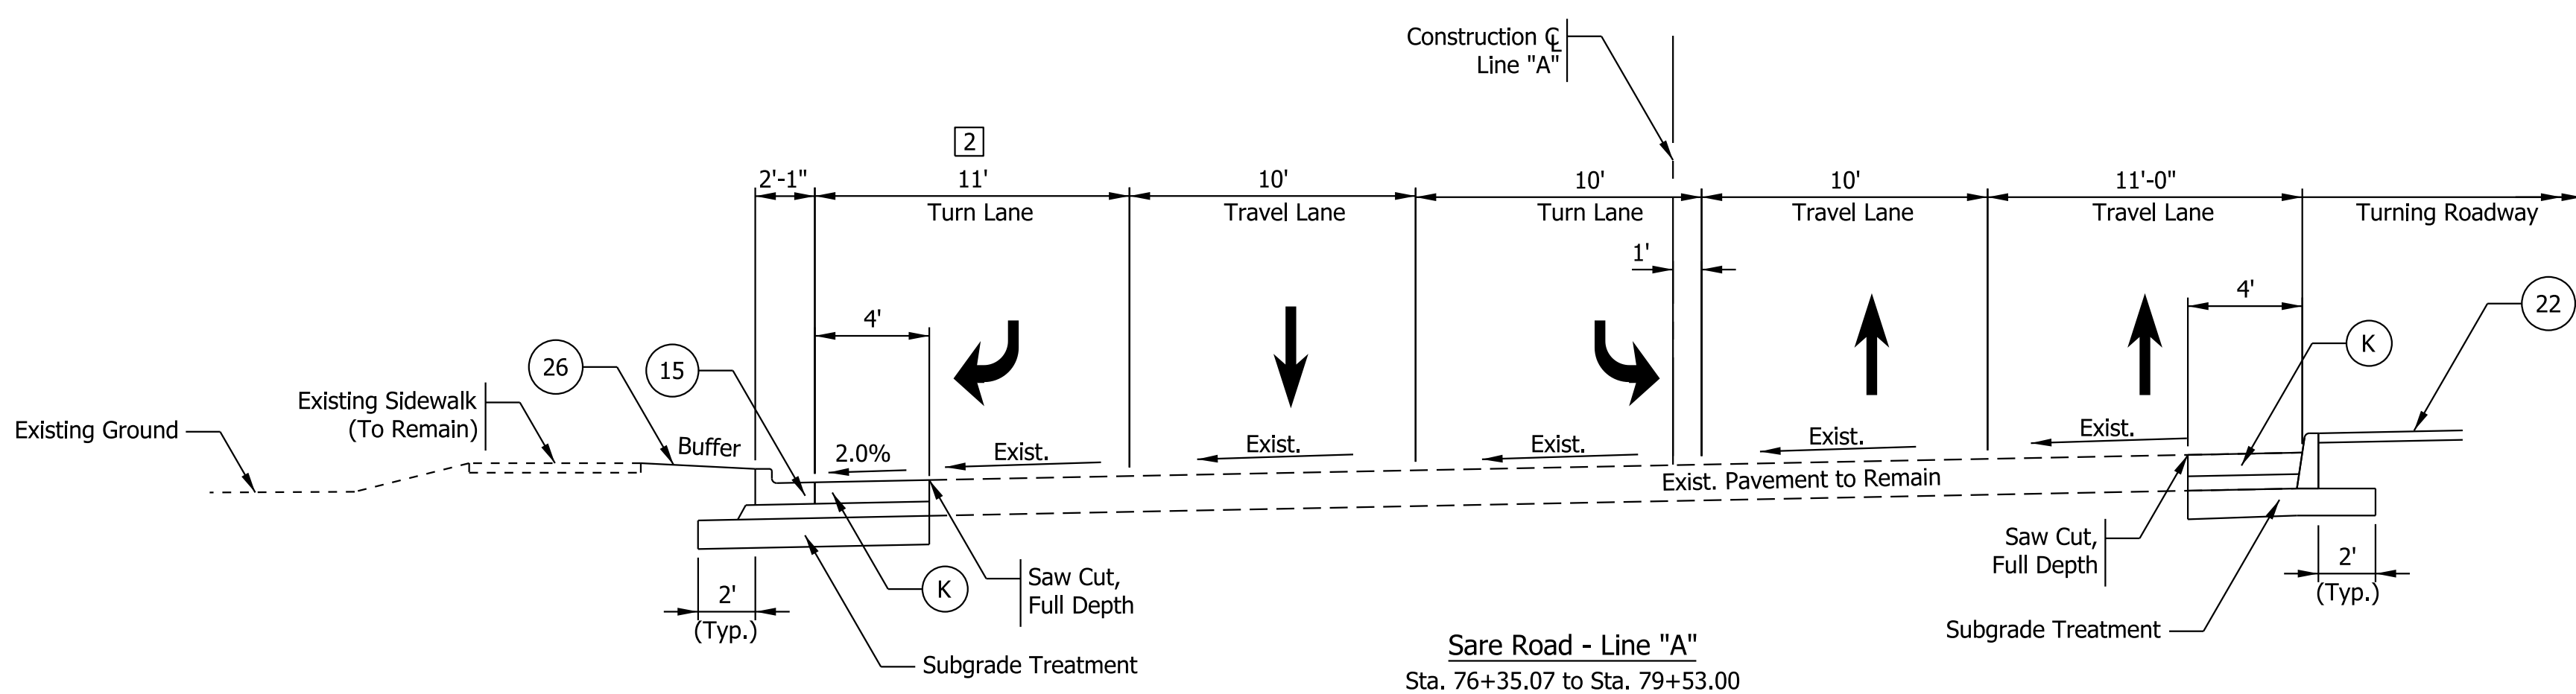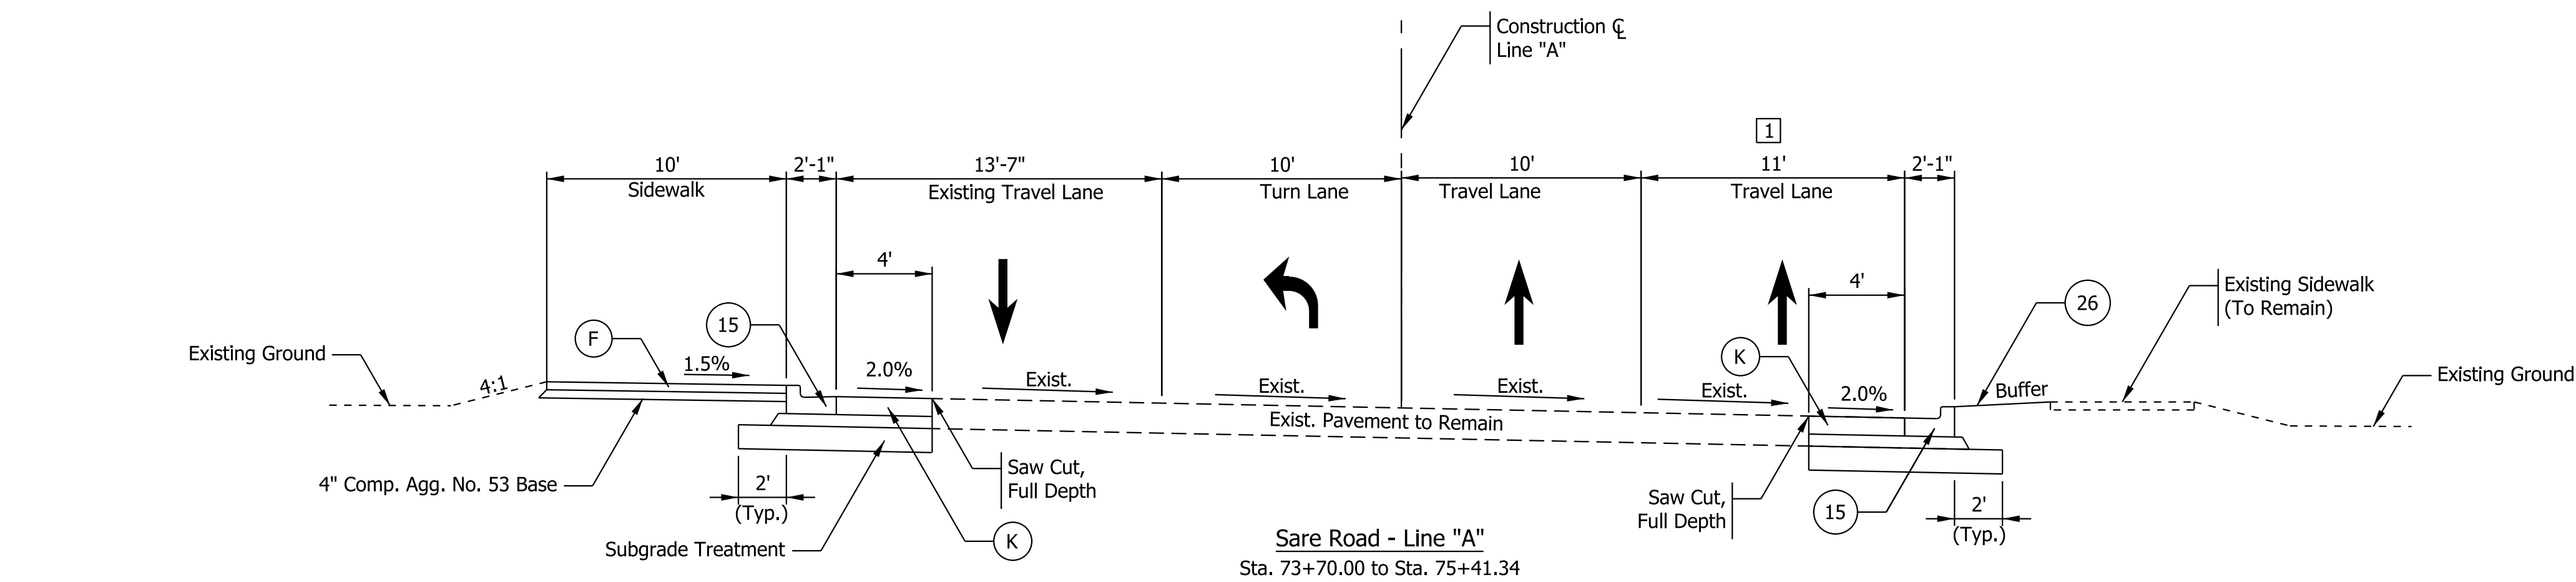

[1] Varies from 19' to 11.0' from Sta. 73+70.00 to Sta. 74+25.00

[2] Varies from 22' to 11' from Sta. 78+73.00 to Sta. 79+53.00

(15)	Curb and Gutter, Concrete, Modified	(30)	Handrail, Pedestrian	(K)	HMA Patching, Type C 165 lb/syd HMA Surface, Type C on 330 lb/syd HMA Intermediate, Type C on 825 lb/syd HMA Base, Type C on Subgrade Treatment IC
(22)	Nursery Sod	(31)	Modular Block Wall	(H)	HMA for Sidewalk
(26)	Center Curb D, Concrete	(F)	Sidewalk, Concrete		

NOT FOR
CONSTRUCTION

RECOMMENDED FOR APPROVAL _____ DESIGN ENGINEER _____ DATE _____	
DESIGNED: JLB	DRAWN: JLB
CHECKED: MV	CHECKED: MV

INDIANA
DEPARTMENT OF TRANSPORTATION

TYPICAL CROSS SECTIONS

HORIZONTAL SCALE 1"=5'		BRIDGE FILE	
VERTICAL SCALE 1"=5'		DESIGNATION 1700736	
SURVEY BOOK		SHEETS 3 of 38	
CONTRACT R-40294		PROJECT 1700736	

Plot: 6/10/2019 12:39 PM

T:\188456\Roadway\Base Files\Bse RD TS.dgn

[3] Varies from 18' to 11.0' from Sta. 6+15.00 to Sta. 6+65.00

- | | | | | | |
|------|-------------------------------------|------|----------------------|-----|--|
| (15) | Curb and Gutter, Concrete, Modified | (30) | Handrail, Pedestrian | (K) | HMA Patching, Type C
165 lb/syd HMA Surface, Type C on
330 lb/syd HMA Intermediate, Type C on
825 lb/syd HMA Base, Type C on
Subgrade Treatment IC |
| (22) | Nursery Sod | (31) | Modular Block Wall | (H) | HMA for Sidewalk |
| (26) | Center Curb D, Concrete | (F) | Sidewalk, Concrete | | |


NOT FOR
CONSTRUCTION


RECOMMENDED FOR APPROVAL _____ DESIGN ENGINEER _____ DATE _____	
DESIGNED: JLB	DRAWN: JLB
CHECKED: MV	CHECKED: MV

INDIANA
DEPARTMENT OF TRANSPORTATION


TYPICAL CROSS SECTIONS

HORIZONTAL SCALE 1"=5'		BRIDGE FILE	
VERTICAL SCALE 1"=5'		DESIGNATION 1700736	
SURVEY BOOK		SHEETS 4 of 38	
CONTRACT R-40294		PROJECT 1700736	

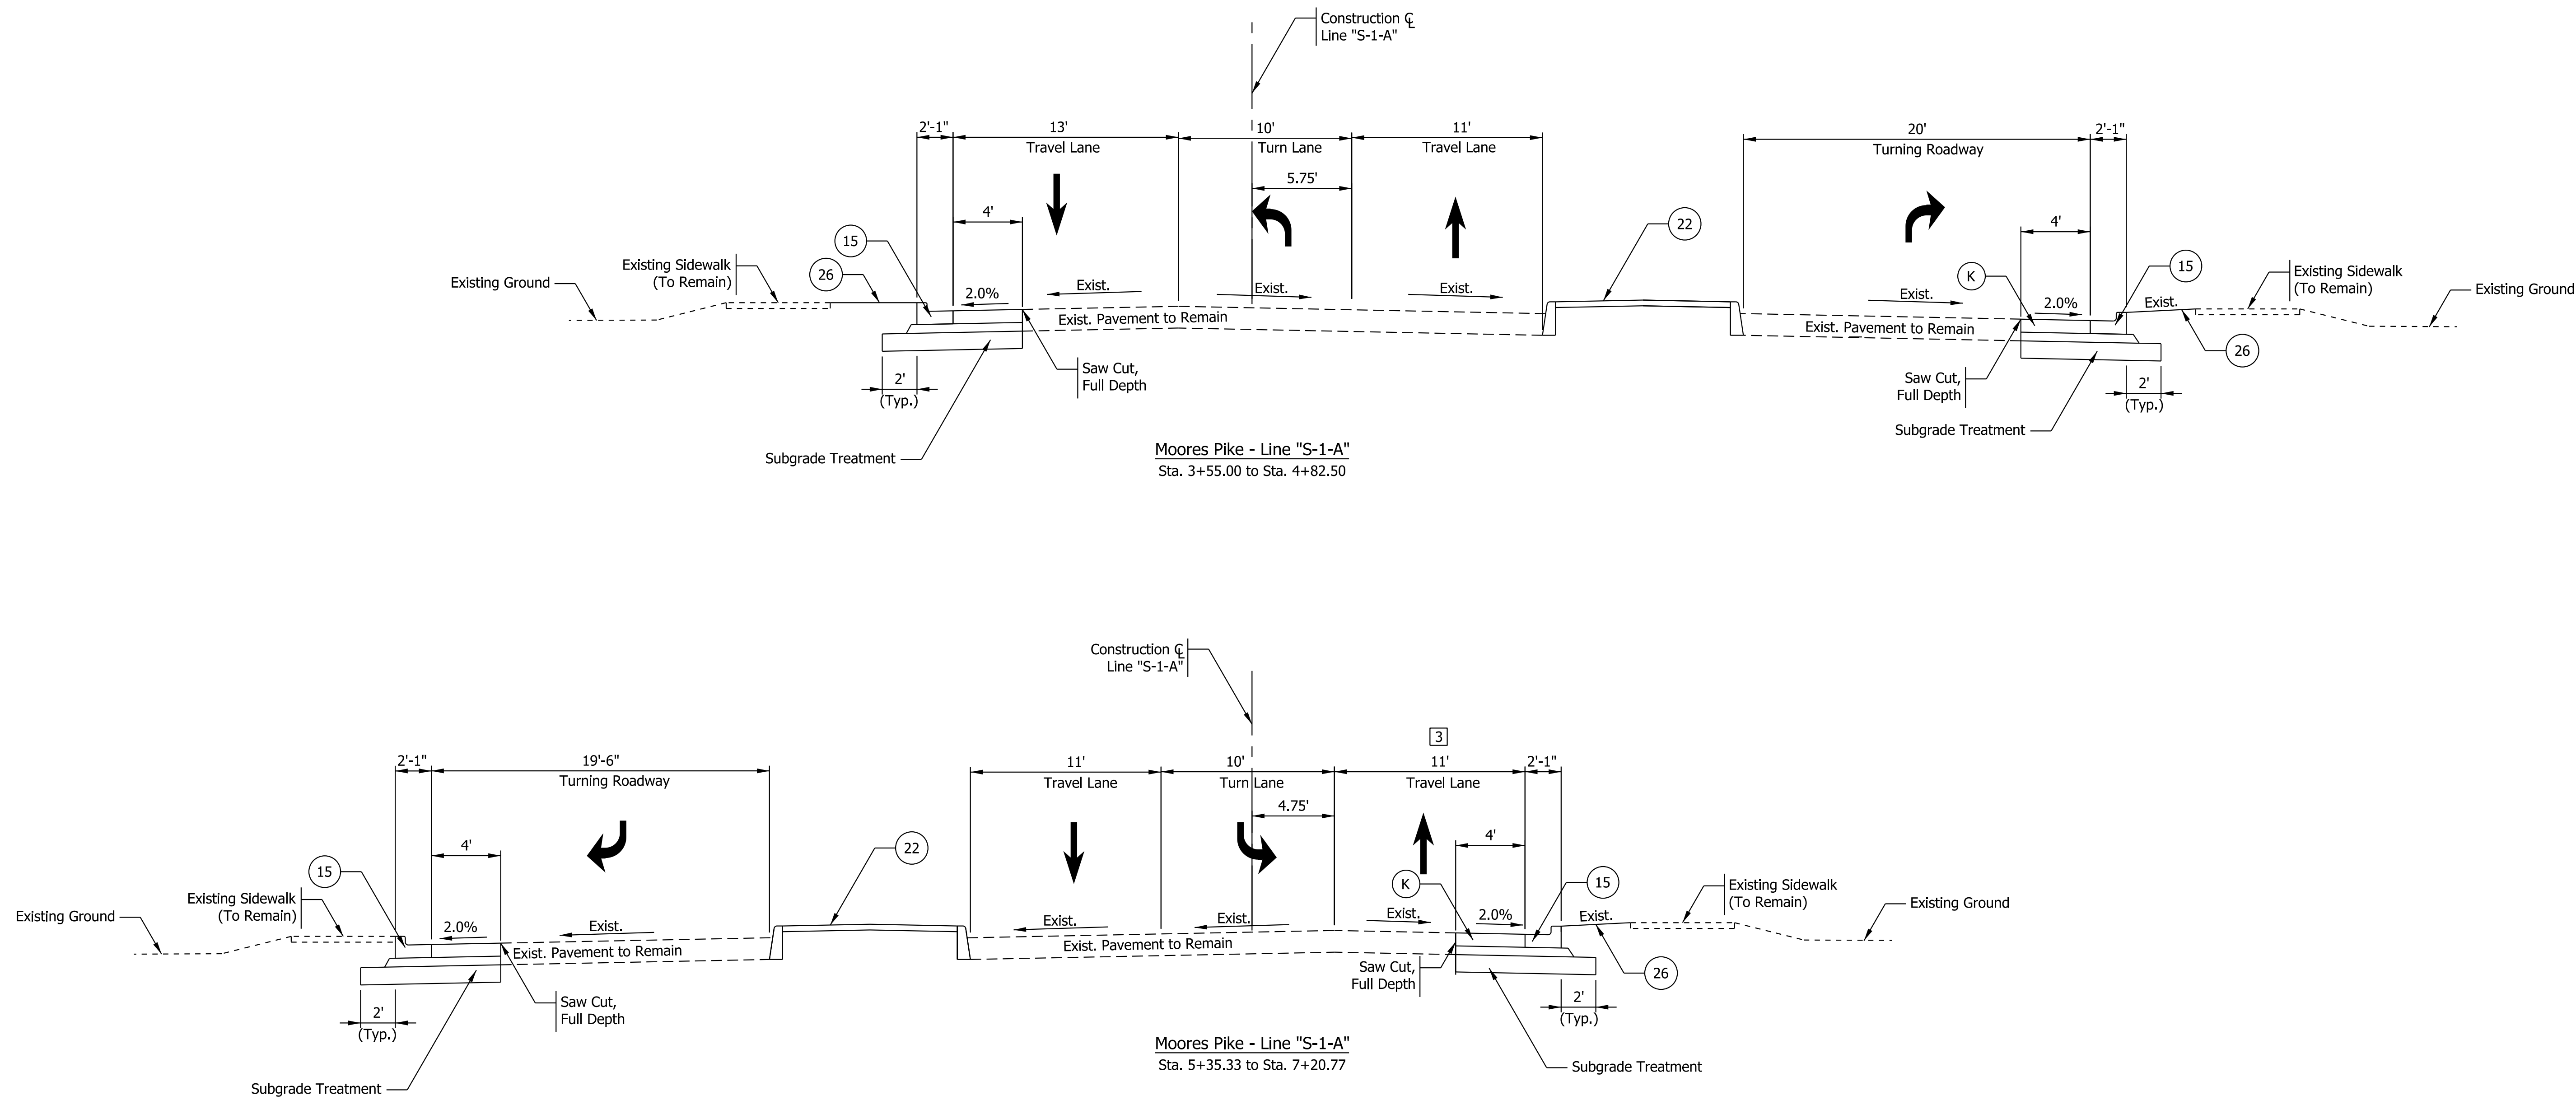


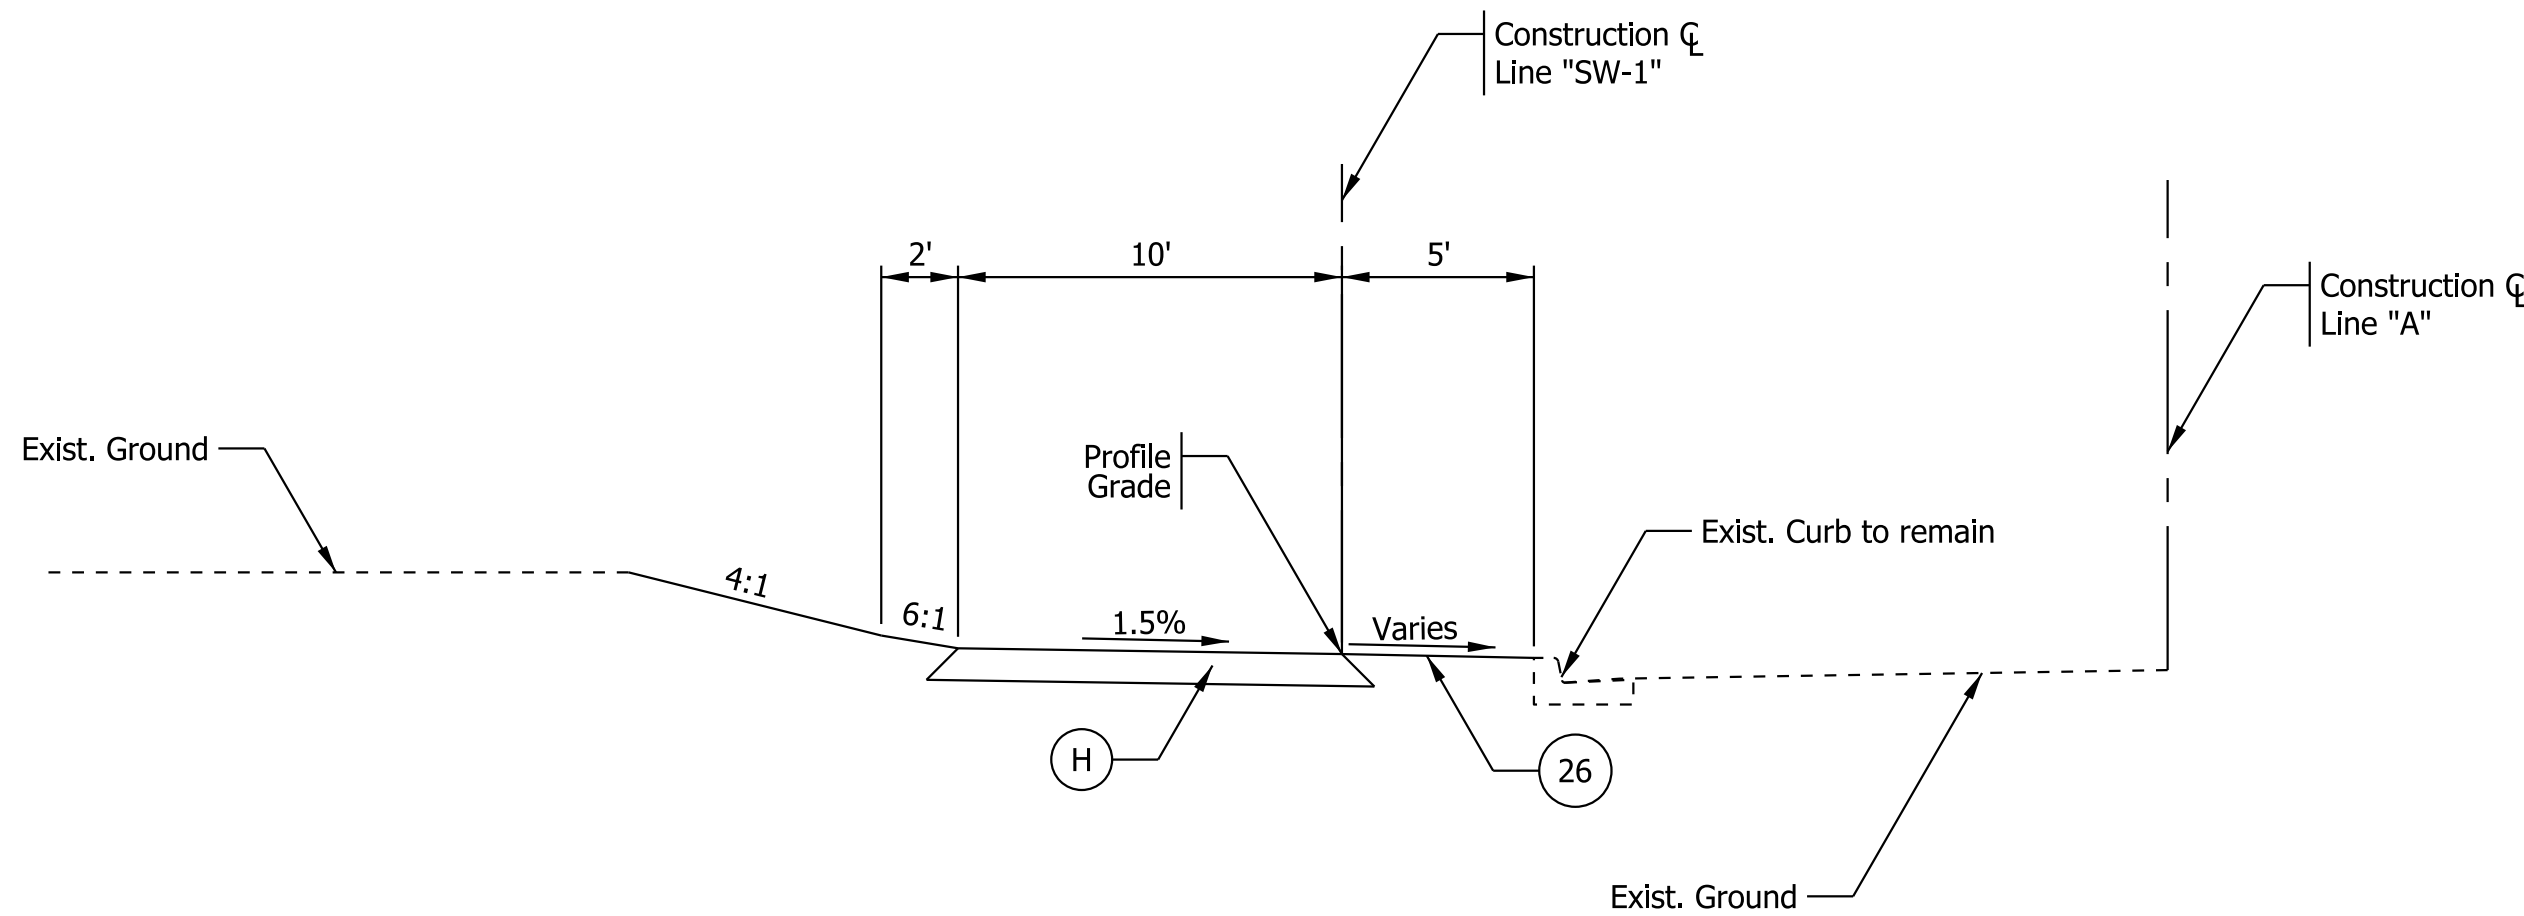


Typical Section - Sare Rd. Multiuse Path
Sta. 48+54.00 "A" to 50+16.97 "A"
Sta. 52+70.14 "A" to 59+15.34 "A"

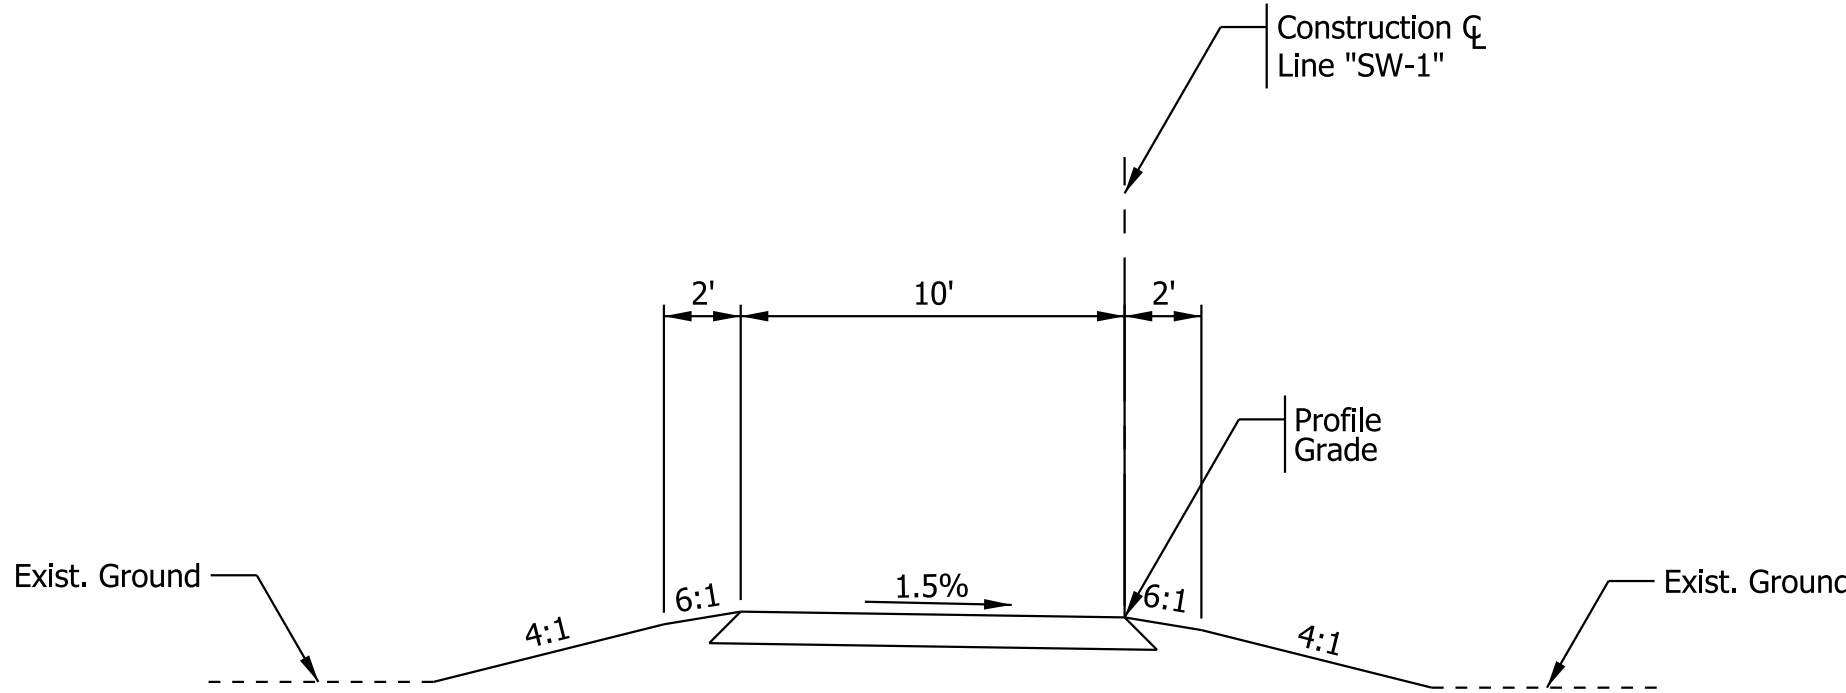


Typical Section - Sare Rd. Multiuse Path
Sta. 59+15.34 "A" to 60+45.96 "A"
Sta. 61+31.88 "A" to 65+50.00 "A"

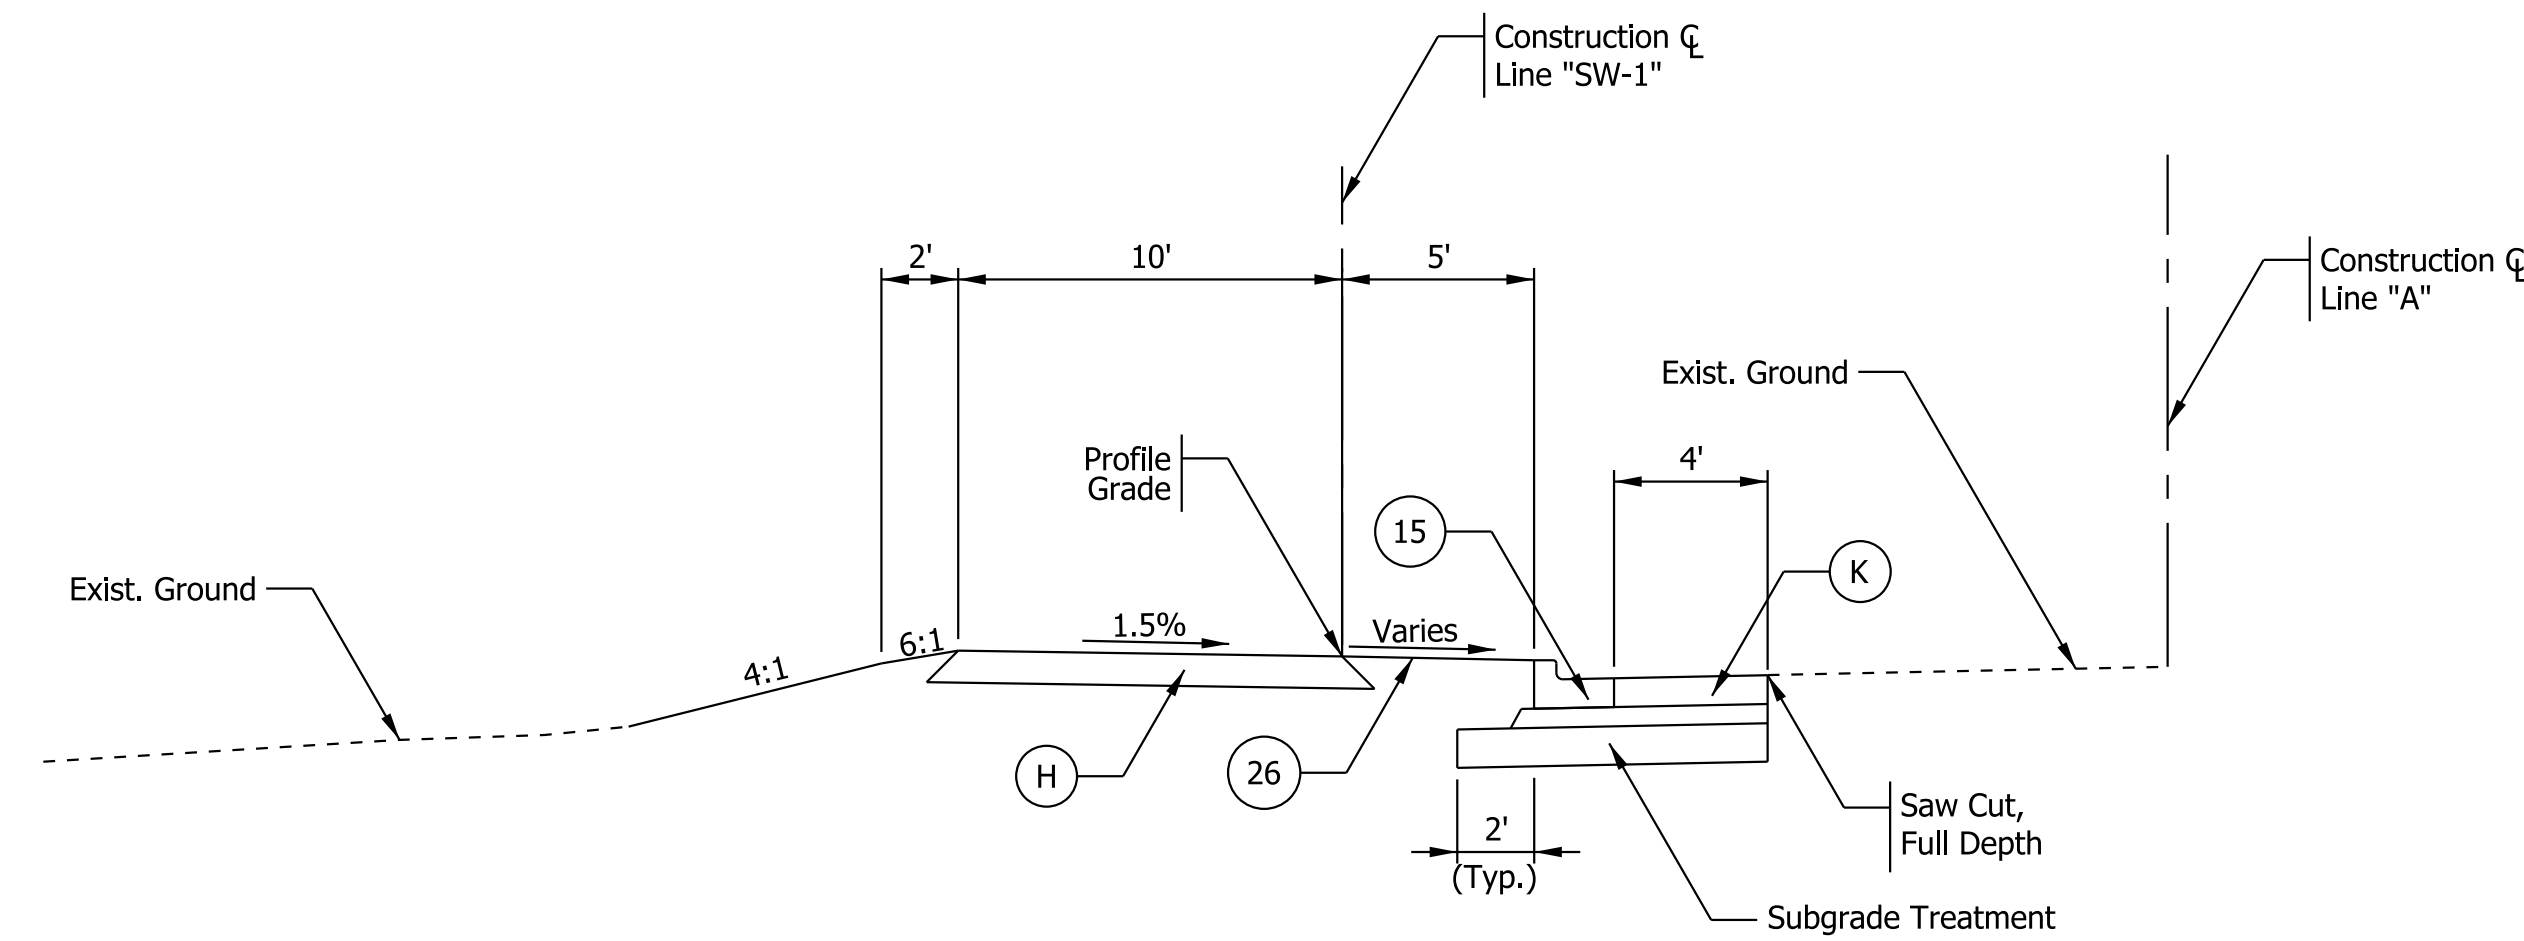

Typical Section - Sare Rd. Multiuse Path
Sta. 32+05.00 "A" to 48+54.00 "A"
Sta. 50+16.97 "A" to 52+70.14 "A"

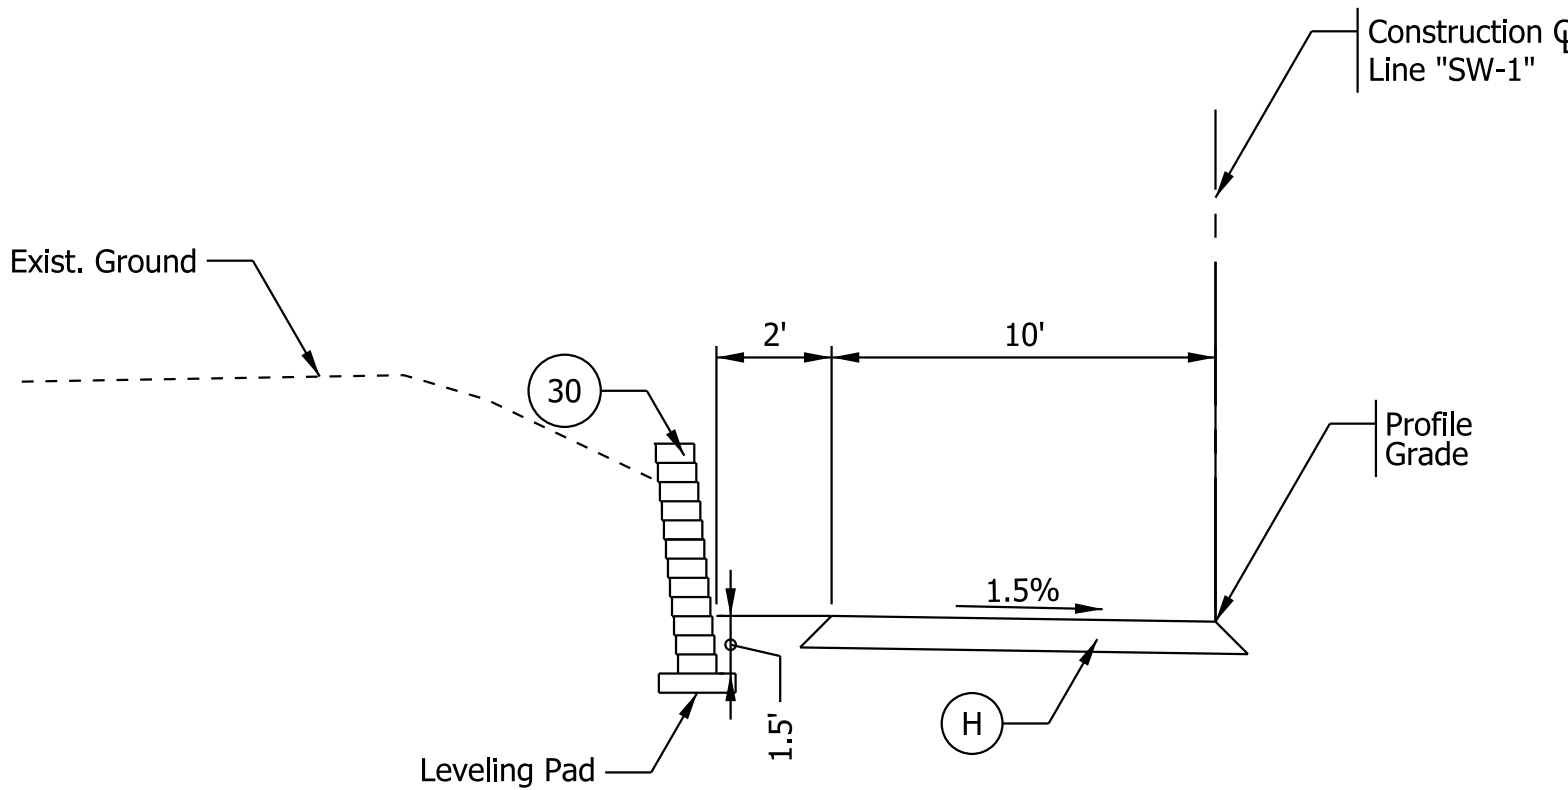

Cut Wall Section
Sta. 35+00.00 "A" to 37+00.00 "A"

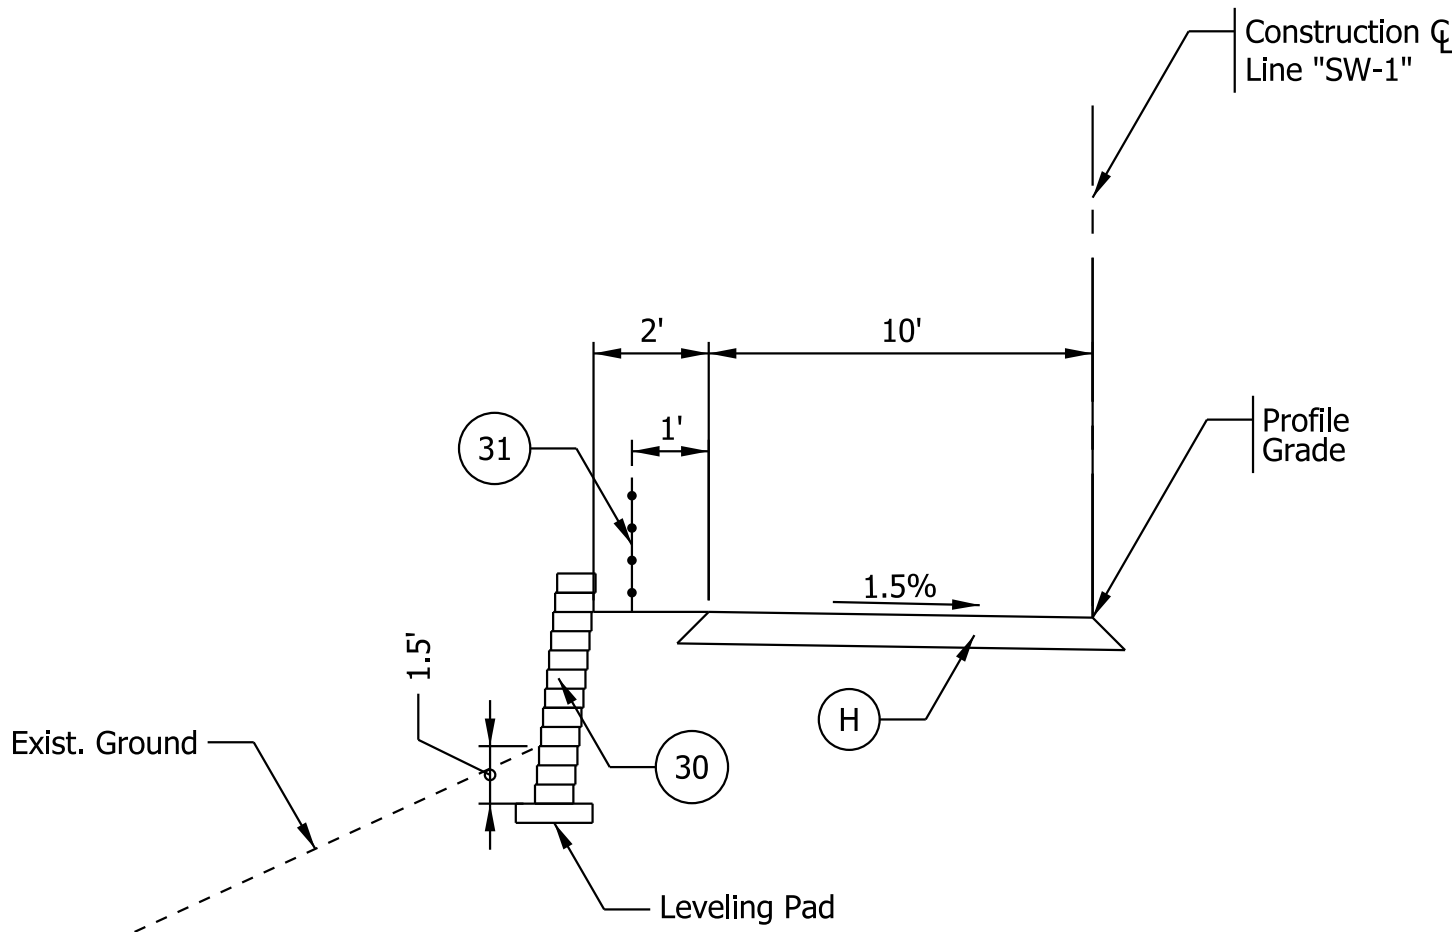

Fill Wall Section
Sta. 39+00.00 "A" to 40+30.00 "A"

Plot: 6/10/2019 12:39 PM
T:\188456\Roadway\Base Files\Bse RD TS.dgn

- | | | |
|--|---------------------------|--|
| (15) Curb and Gutter, Concrete, Modified | (30) Handrail, Pedestrian | (K) HMA Patching, Type C
165 lb/syd HMA Surface, Type C on
330 lb/syd HMA Intermediate, Type C on
825 lb/syd HMA Base, Type C on
Subgrade Treatment IC |
| (22) Nursery Sod | (31) Modular Block Wall | |
| (26) Center Curb D, Concrete | (F) Sidewalk, Concrete | (H) HMA for Sidewalk |

NOT FOR
CONSTRUCTION

RECOMMENDED FOR APPROVAL	
DESIGNED: JLB	DRAWN: JLB
CHECKED: MV	CHECKED: MV

INDIANA
DEPARTMENT OF TRANSPORTATION

TYPICAL CROSS SECTIONS

HORIZONTAL SCALE		BRIDGE FILE	
1"=5'		DESIGNATION	
VERTICAL SCALE		1700736	
1"=5'		SHEETS	
CONTRACT		5	of 38
R-40294		PROJECT	
		1700736	

Plot: 6/10/2019 12:39 PM

T:\188456\Roadway\Sheet Files\Sht Plan 20_01.dgn

(H)	HMA For Sidewalk	(13)	Curb, Concrete	(30)	Modular Block Wall	(CR)	Curb Ramp, Concrete
(C)	PCCP For Approaches, 6 IN	(15)	Curb and Gutter, Concrete, Modified	(31)	Hand Rail, Pedestrian	(ST)	Sidewalk Transition, Concrete
(F)	Sidewalk, Concrete	(22)	Center Curb D, Concrete				


NOT FOR
CONSTRUCTION

RECOMMENDED FOR APPROVAL	DESIGN ENGINEER	DATE
DESIGNED: JLB	DRAWN: JLB	
CHECKED: MV	CHECKED: MV	

INDIANA
DEPARTMENT OF TRANSPORTATION

PLAN SHEET
LINE "A"
STA. 31+00.00 TO STA. 36+00.00

HORIZONTAL SCALE	BRIDGE FILE
1"=20'	
VERTICAL SCALE	DESIGNATION
N/A	1700736
SURVEY BOOK	SHEETS
	6 of 38
CONTRACT	PROJECT
R-40294	1700736

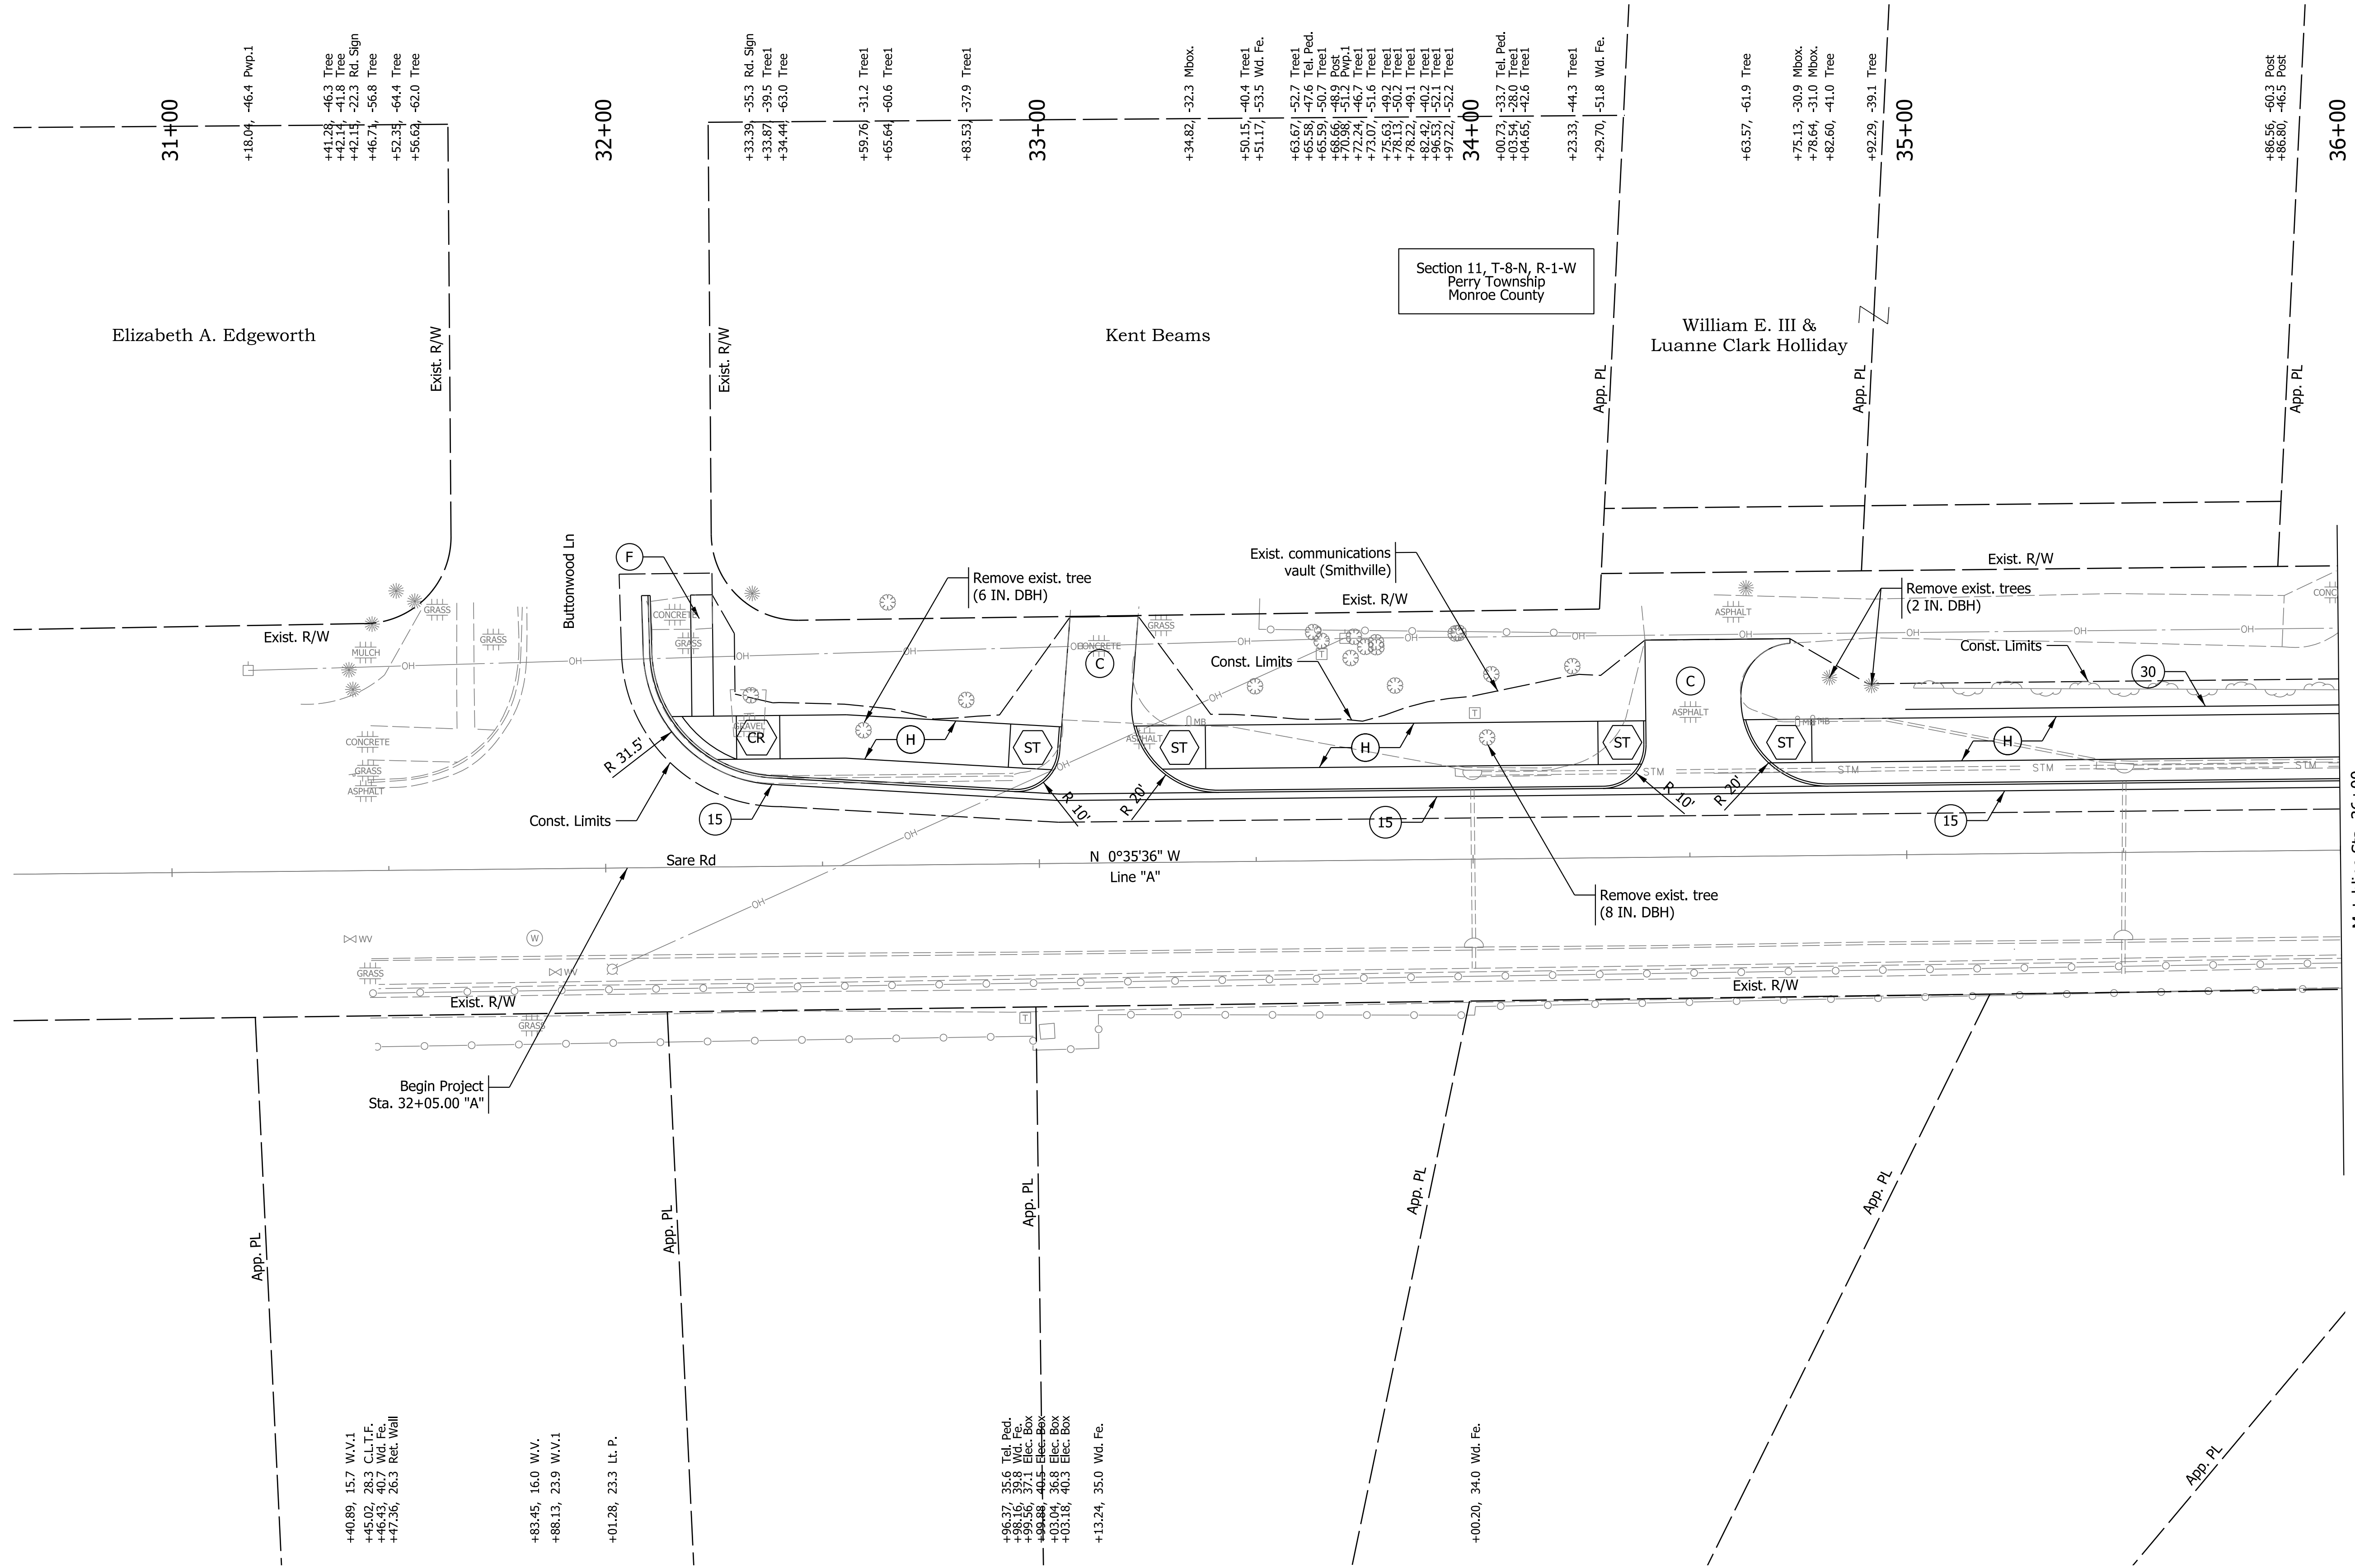

Plot: 6/10/2019 12:39 PM

T:\188456\Roadway\Sheet Files\Sht Plan 20_02.dgn

(H)	HMA For Sidewalk	(13)	Curb, Concrete	(30)	Modular Block Wall	(CR)	Curb Ramp, Concrete
(C)	PCCP For Approaches, 6 IN	(15)	Curb and Gutter, Concrete, Modified	(31)	Hand Rail, Pedestrian	(ST)	Sidewalk Transition, Concrete
(F)	Sidewalk, Concrete	(22)	Center Curb D, Concrete				


NOT FOR
CONSTRUCTION

RECOMMENDED FOR APPROVAL	DESIGN ENGINEER	DATE
DESIGNED: JLB	DRAWN: JLB	
CHECKED: MV	CHECKED: MV	

INDIANA
DEPARTMENT OF TRANSPORTATION

PLAN SHEET
LINE "A"
STA. 36+00.00 TO STA. 42+00.00

HORIZONTAL SCALE	BRIDGE FILE
1"=20'	
VERTICAL SCALE	DESIGNATION
N/A	1700736
SURVEY BOOK	SHEETS
	7 of 38
CONTRACT	PROJECT
R-40294	1700736

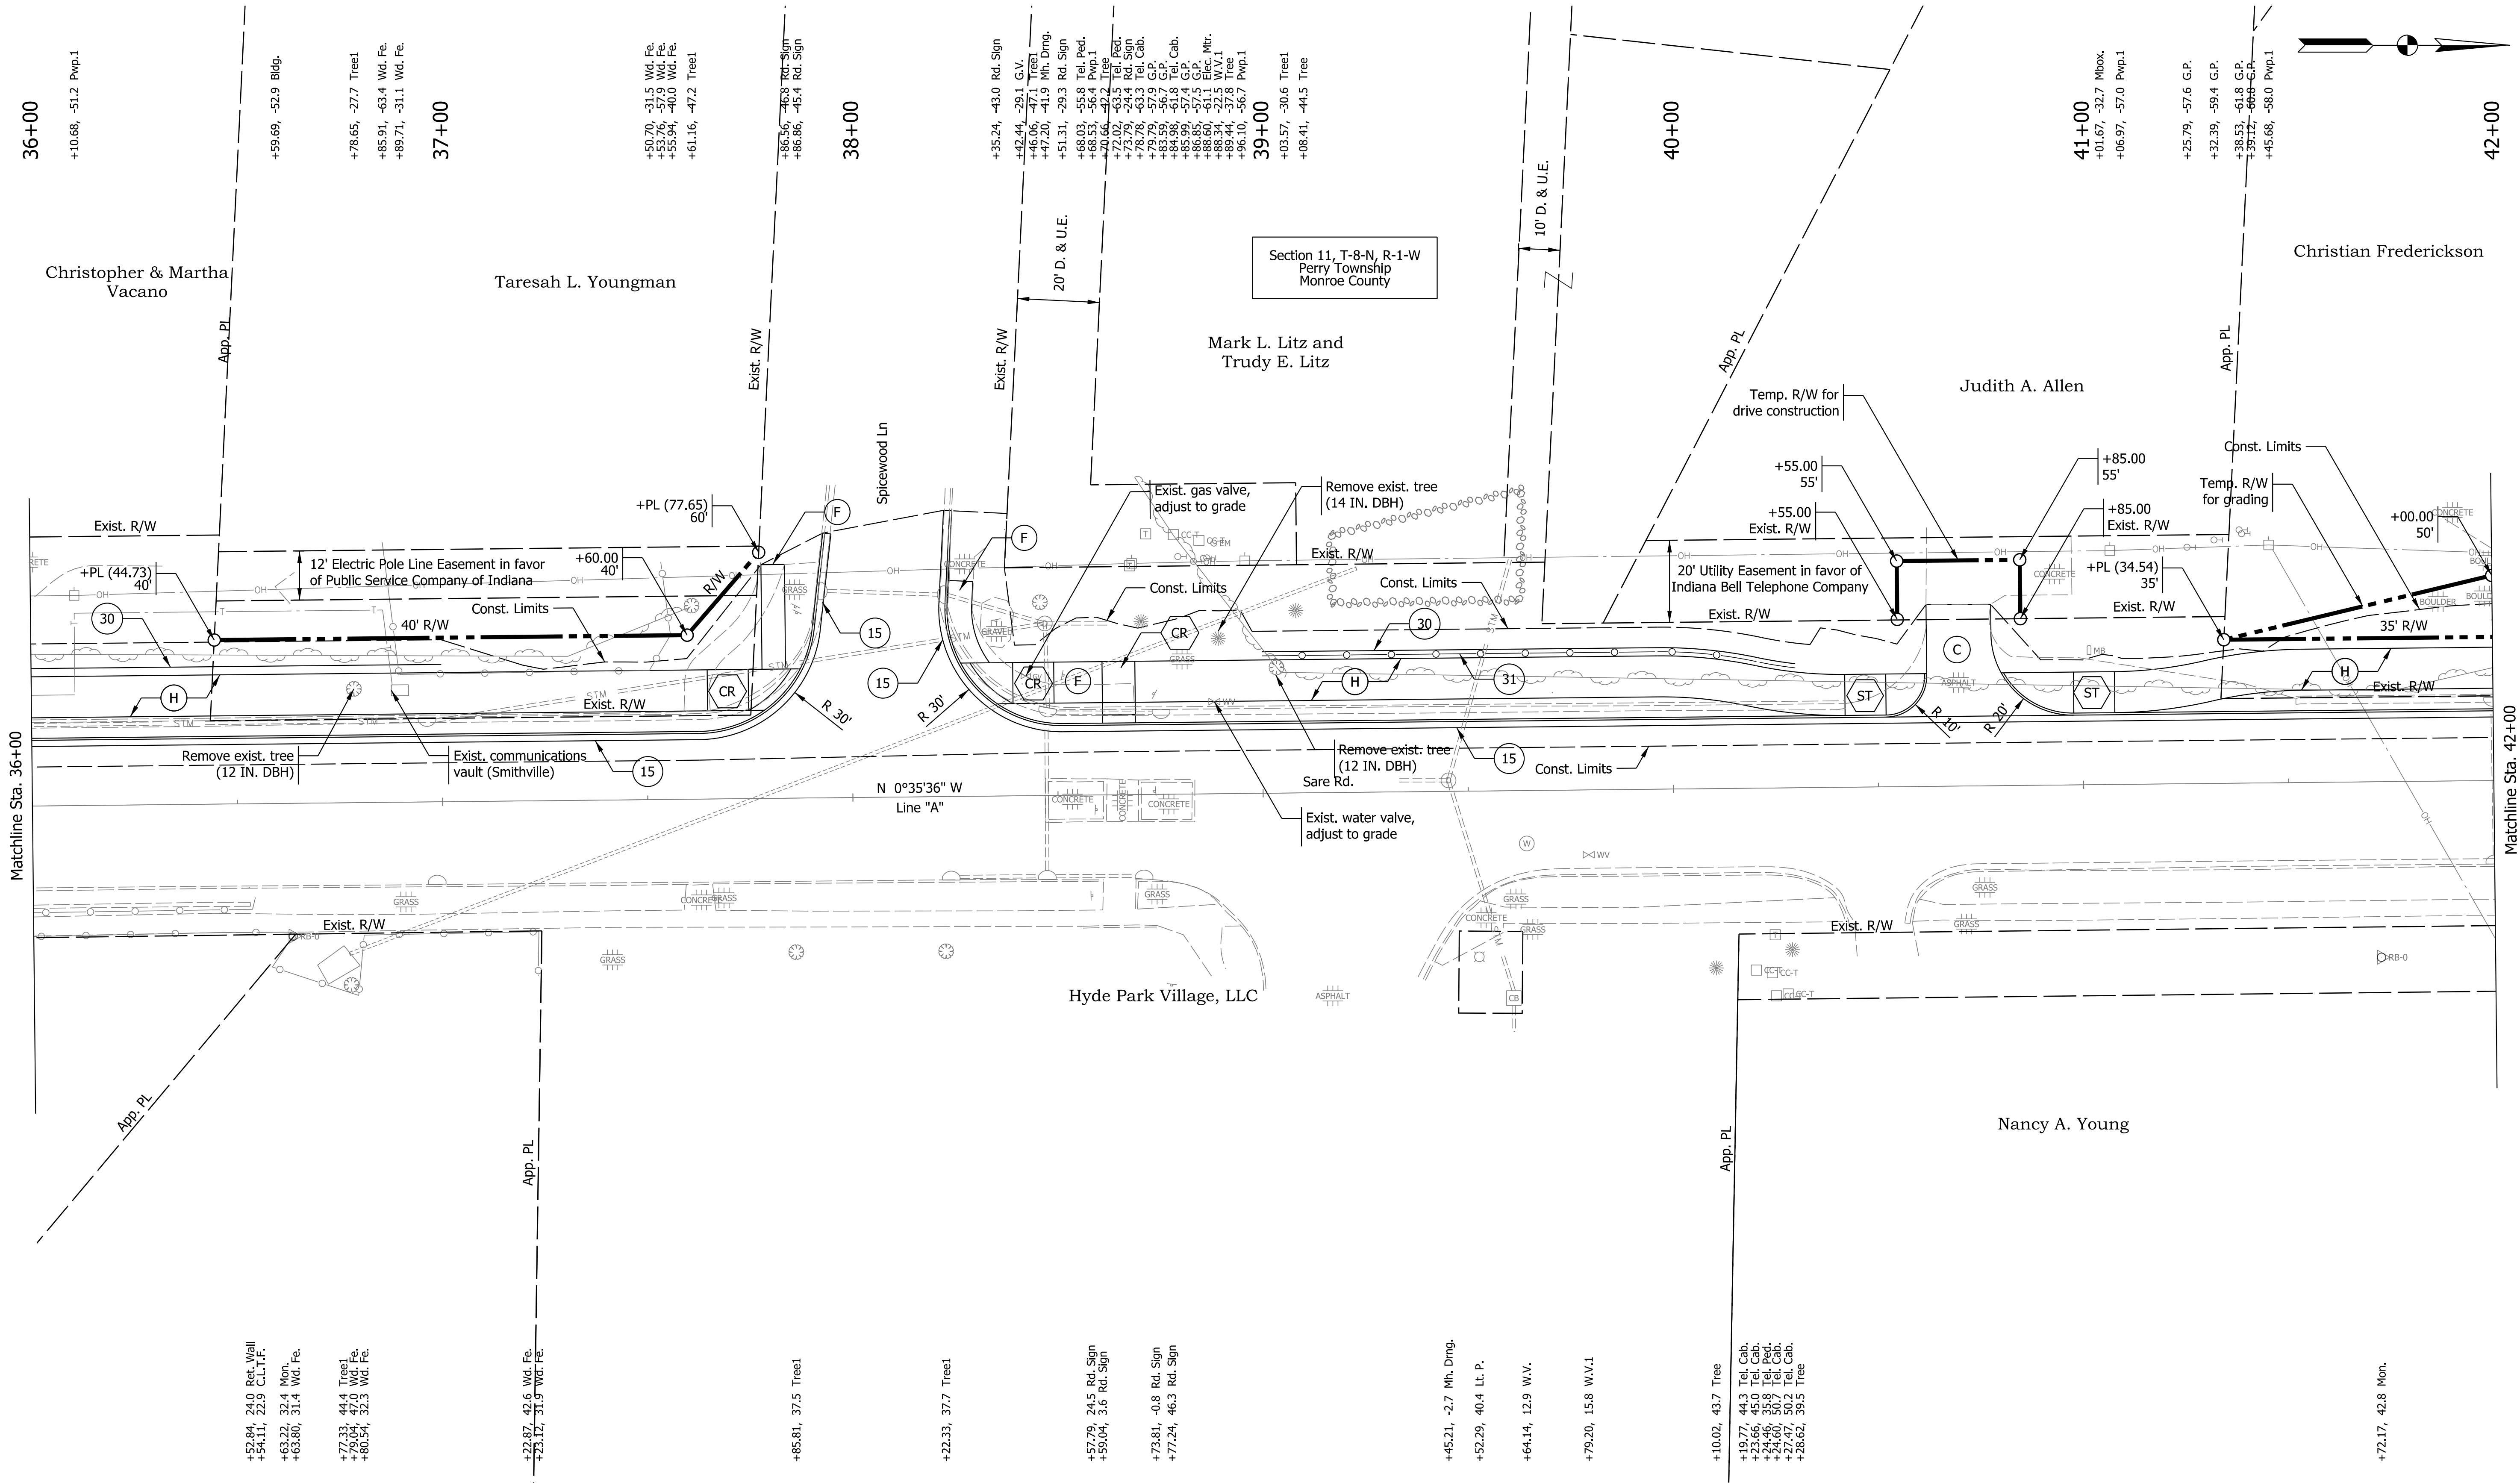

Plot: 6/10/2019 12:39 PM

T:\188456\Roadway\Sheet Files\Sht Plan 20_02.dgn

Plot: 6/10/2019 12:39 PM

T:\188456\Roadway\Sheet Files\Sht Plan 20_03.dgn


(H)	HMA For Sidewalk	(13)	Curb, Concrete	(30)	Modular Block Wall	(CR)	Curb Ramp, Concrete
(C)	PCCP For Approaches, 6 IN	(15)	Curb and Gutter, Concrete, Modified	(31)	Hand Rail, Pedestrian	(ST)	Sidewalk Transition, Concrete
(F)	Sidewalk, Concrete	(22)	Center Curb D, Concrete				

NOT FOR
CONSTRUCTION

RECOMMENDED FOR APPROVAL	DESIGN ENGINEER	DATE
DESIGNED: JLB	DRAWN: JLB	
CHECKED: MV	CHECKED: MV	

INDIANA DEPARTMENT OF TRANSPORTATION
PLAN SHEET LINE "A" STA. 42+00.00 TO STA. 48+00.00

HORIZONTAL SCALE 1"=20'	BRIDGE FILE
VERTICAL SCALE N/A	DESIGNATION 1700736
SURVEY BOOK	SHEETS 8 of 38
CONTRACT R-40294	PROJECT 1700736

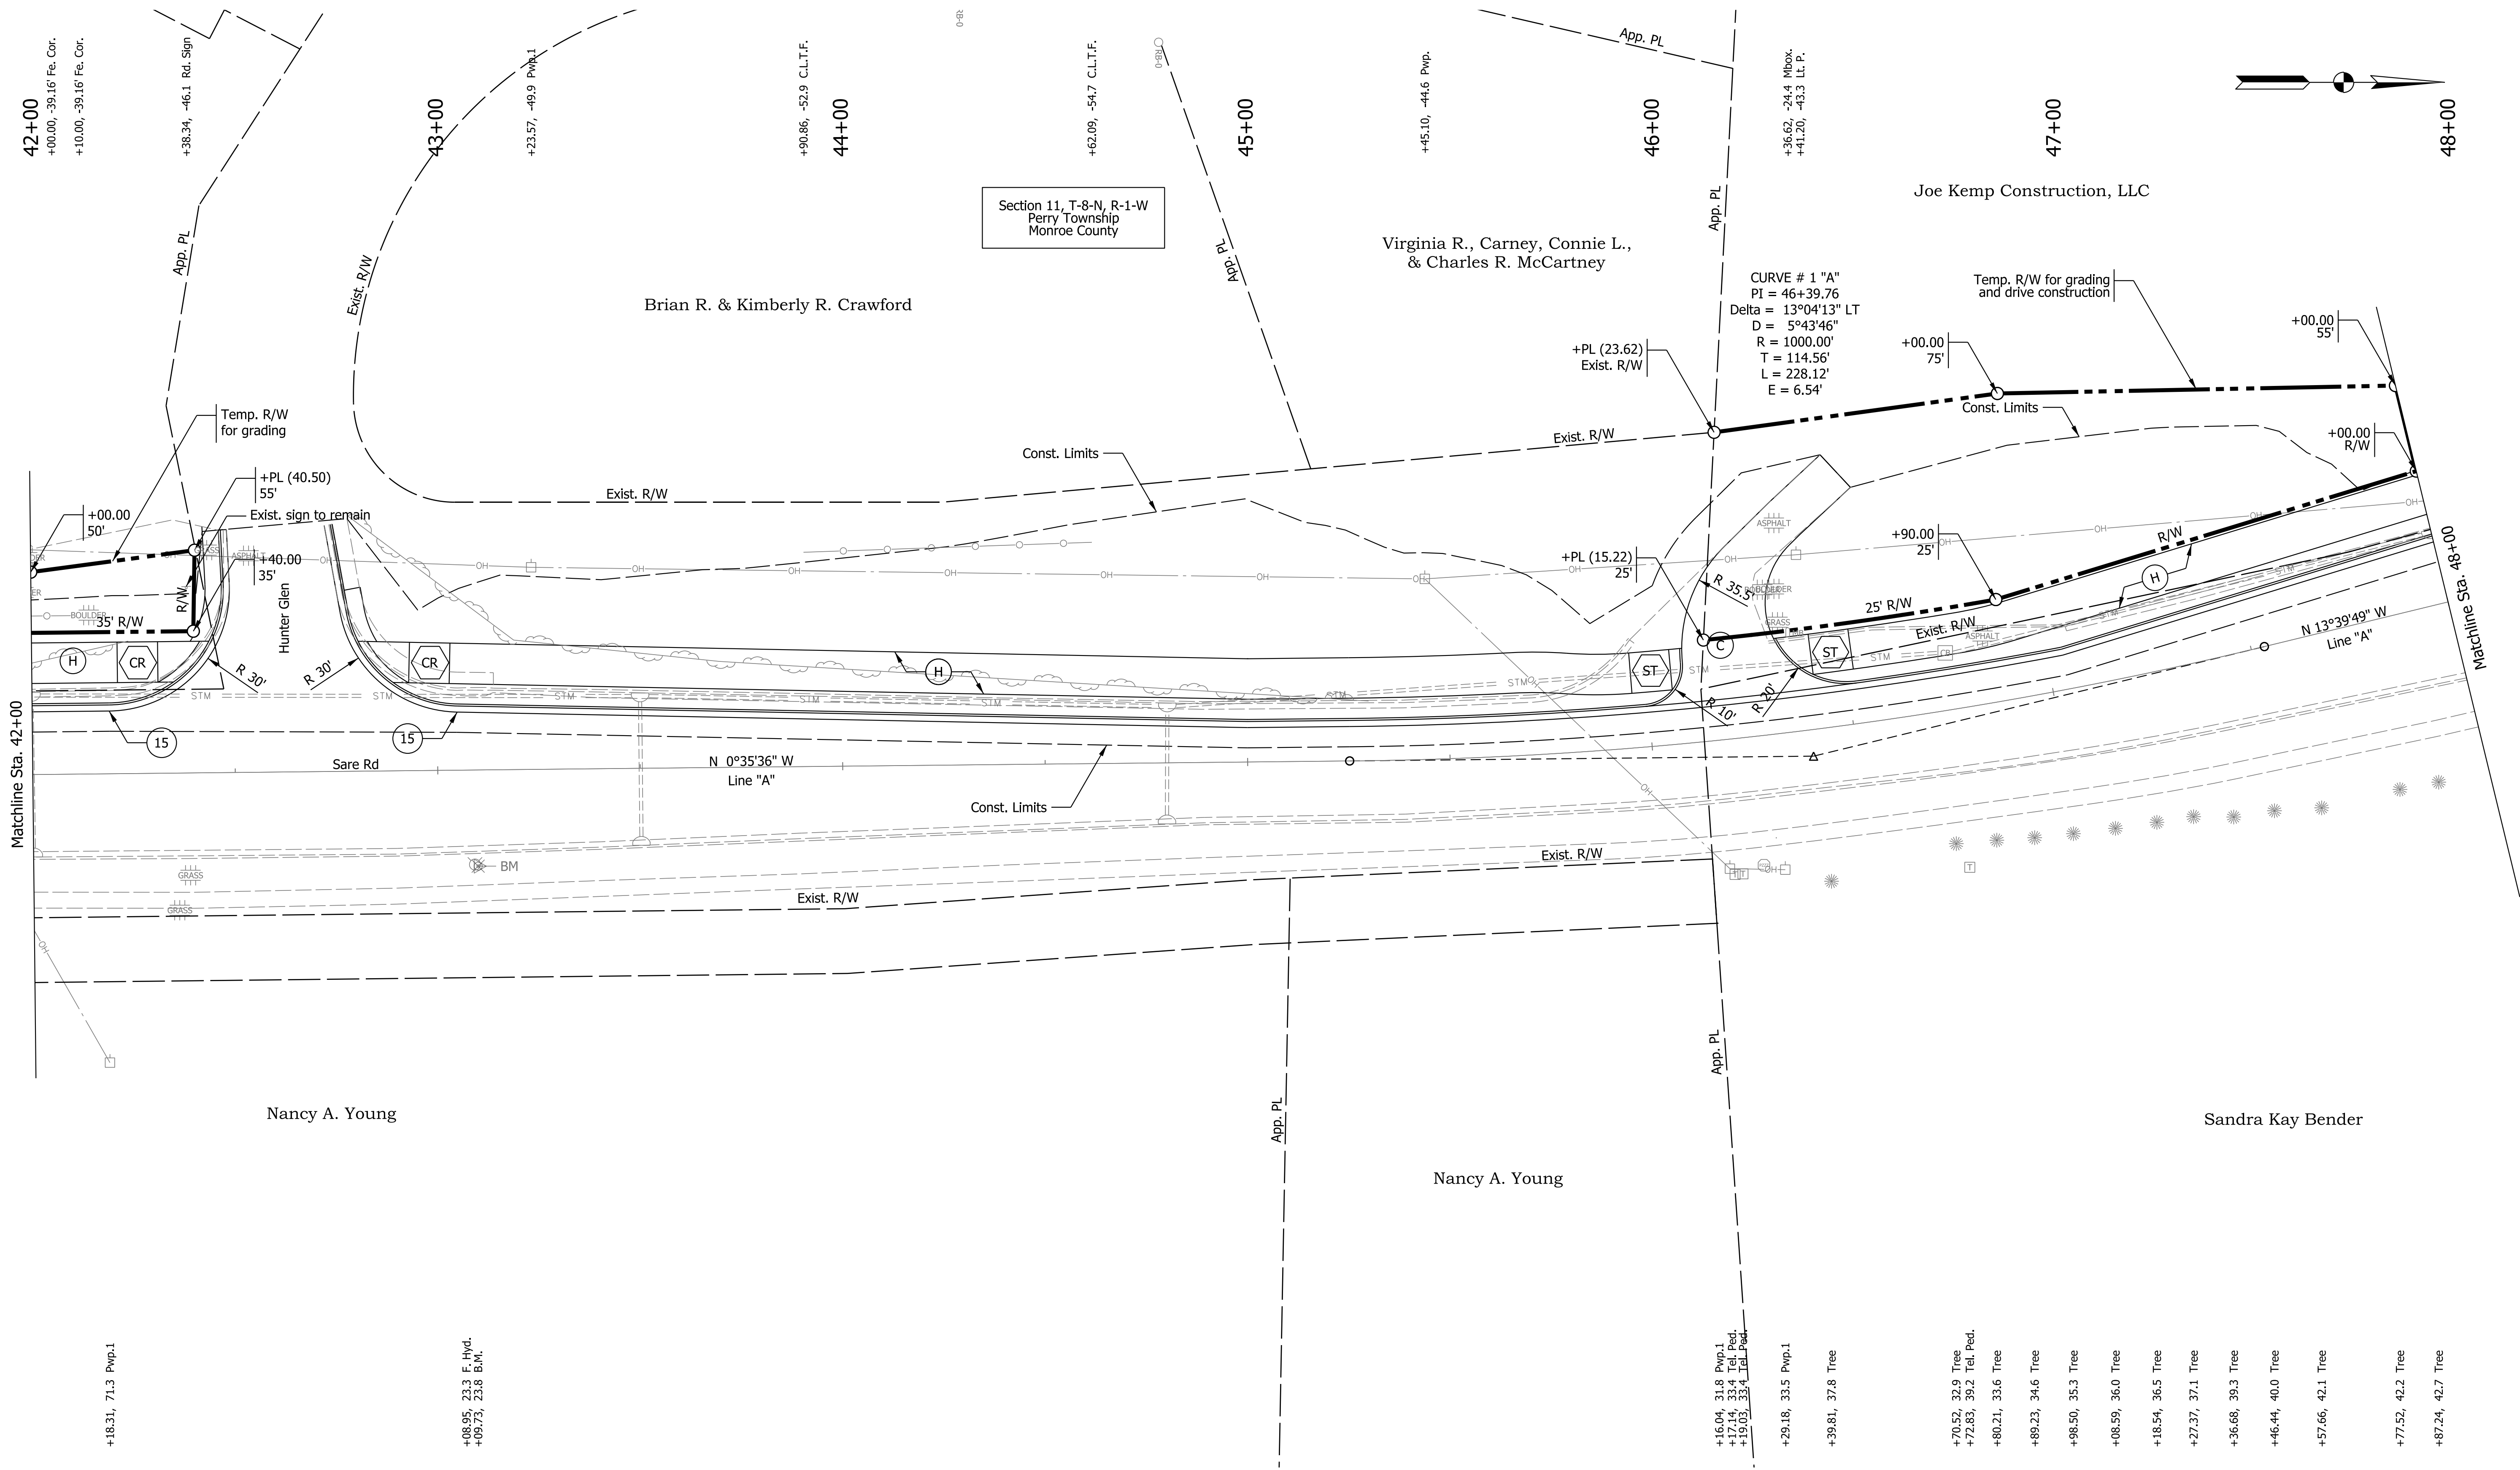

Plot: 6/10/2019 12:39 PM

T:\188456\Roadway\Sheet Files\Sht Plan 20_04.dgn



(H)	HMA For Sidewalk	(13)	Curb, Concrete	(30)	Modular Block Wall	(CR)	Curb Ramp, Concrete
(C)	PCCP For Approaches, 6 IN	(15)	Curb and Gutter, Concrete, Modified	(31)	Hand Rail, Pedestrian	(ST)	Sidewalk Transition, Concrete
(F)	Sidewalk, Concrete	(22)	Center Curb D, Concrete				

NOT FOR
CONSTRUCTION

RECOMMENDED FOR APPROVAL		DESIGN ENGINEER	DATE
DESIGNED: JLB	DRAWN: JLB		
CHECKED: MV	CHECKED: MV		

INDIANA DEPARTMENT OF TRANSPORTATION	
PLAN SHEET LINE "A" STA. 48+00.00 TO STA. 54+00.00	

HORIZONTAL SCALE 1"=20'		BRIDGE FILE	
VERTICAL SCALE N/A		DESIGNATION 1700736	
SURVEY BOOK		SHEETS 9 of 38	
CONTRACT R-40294		PROJECT 1700736	

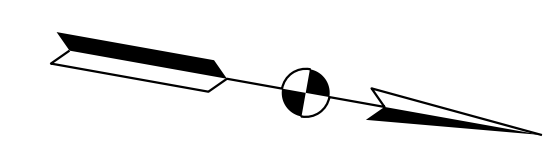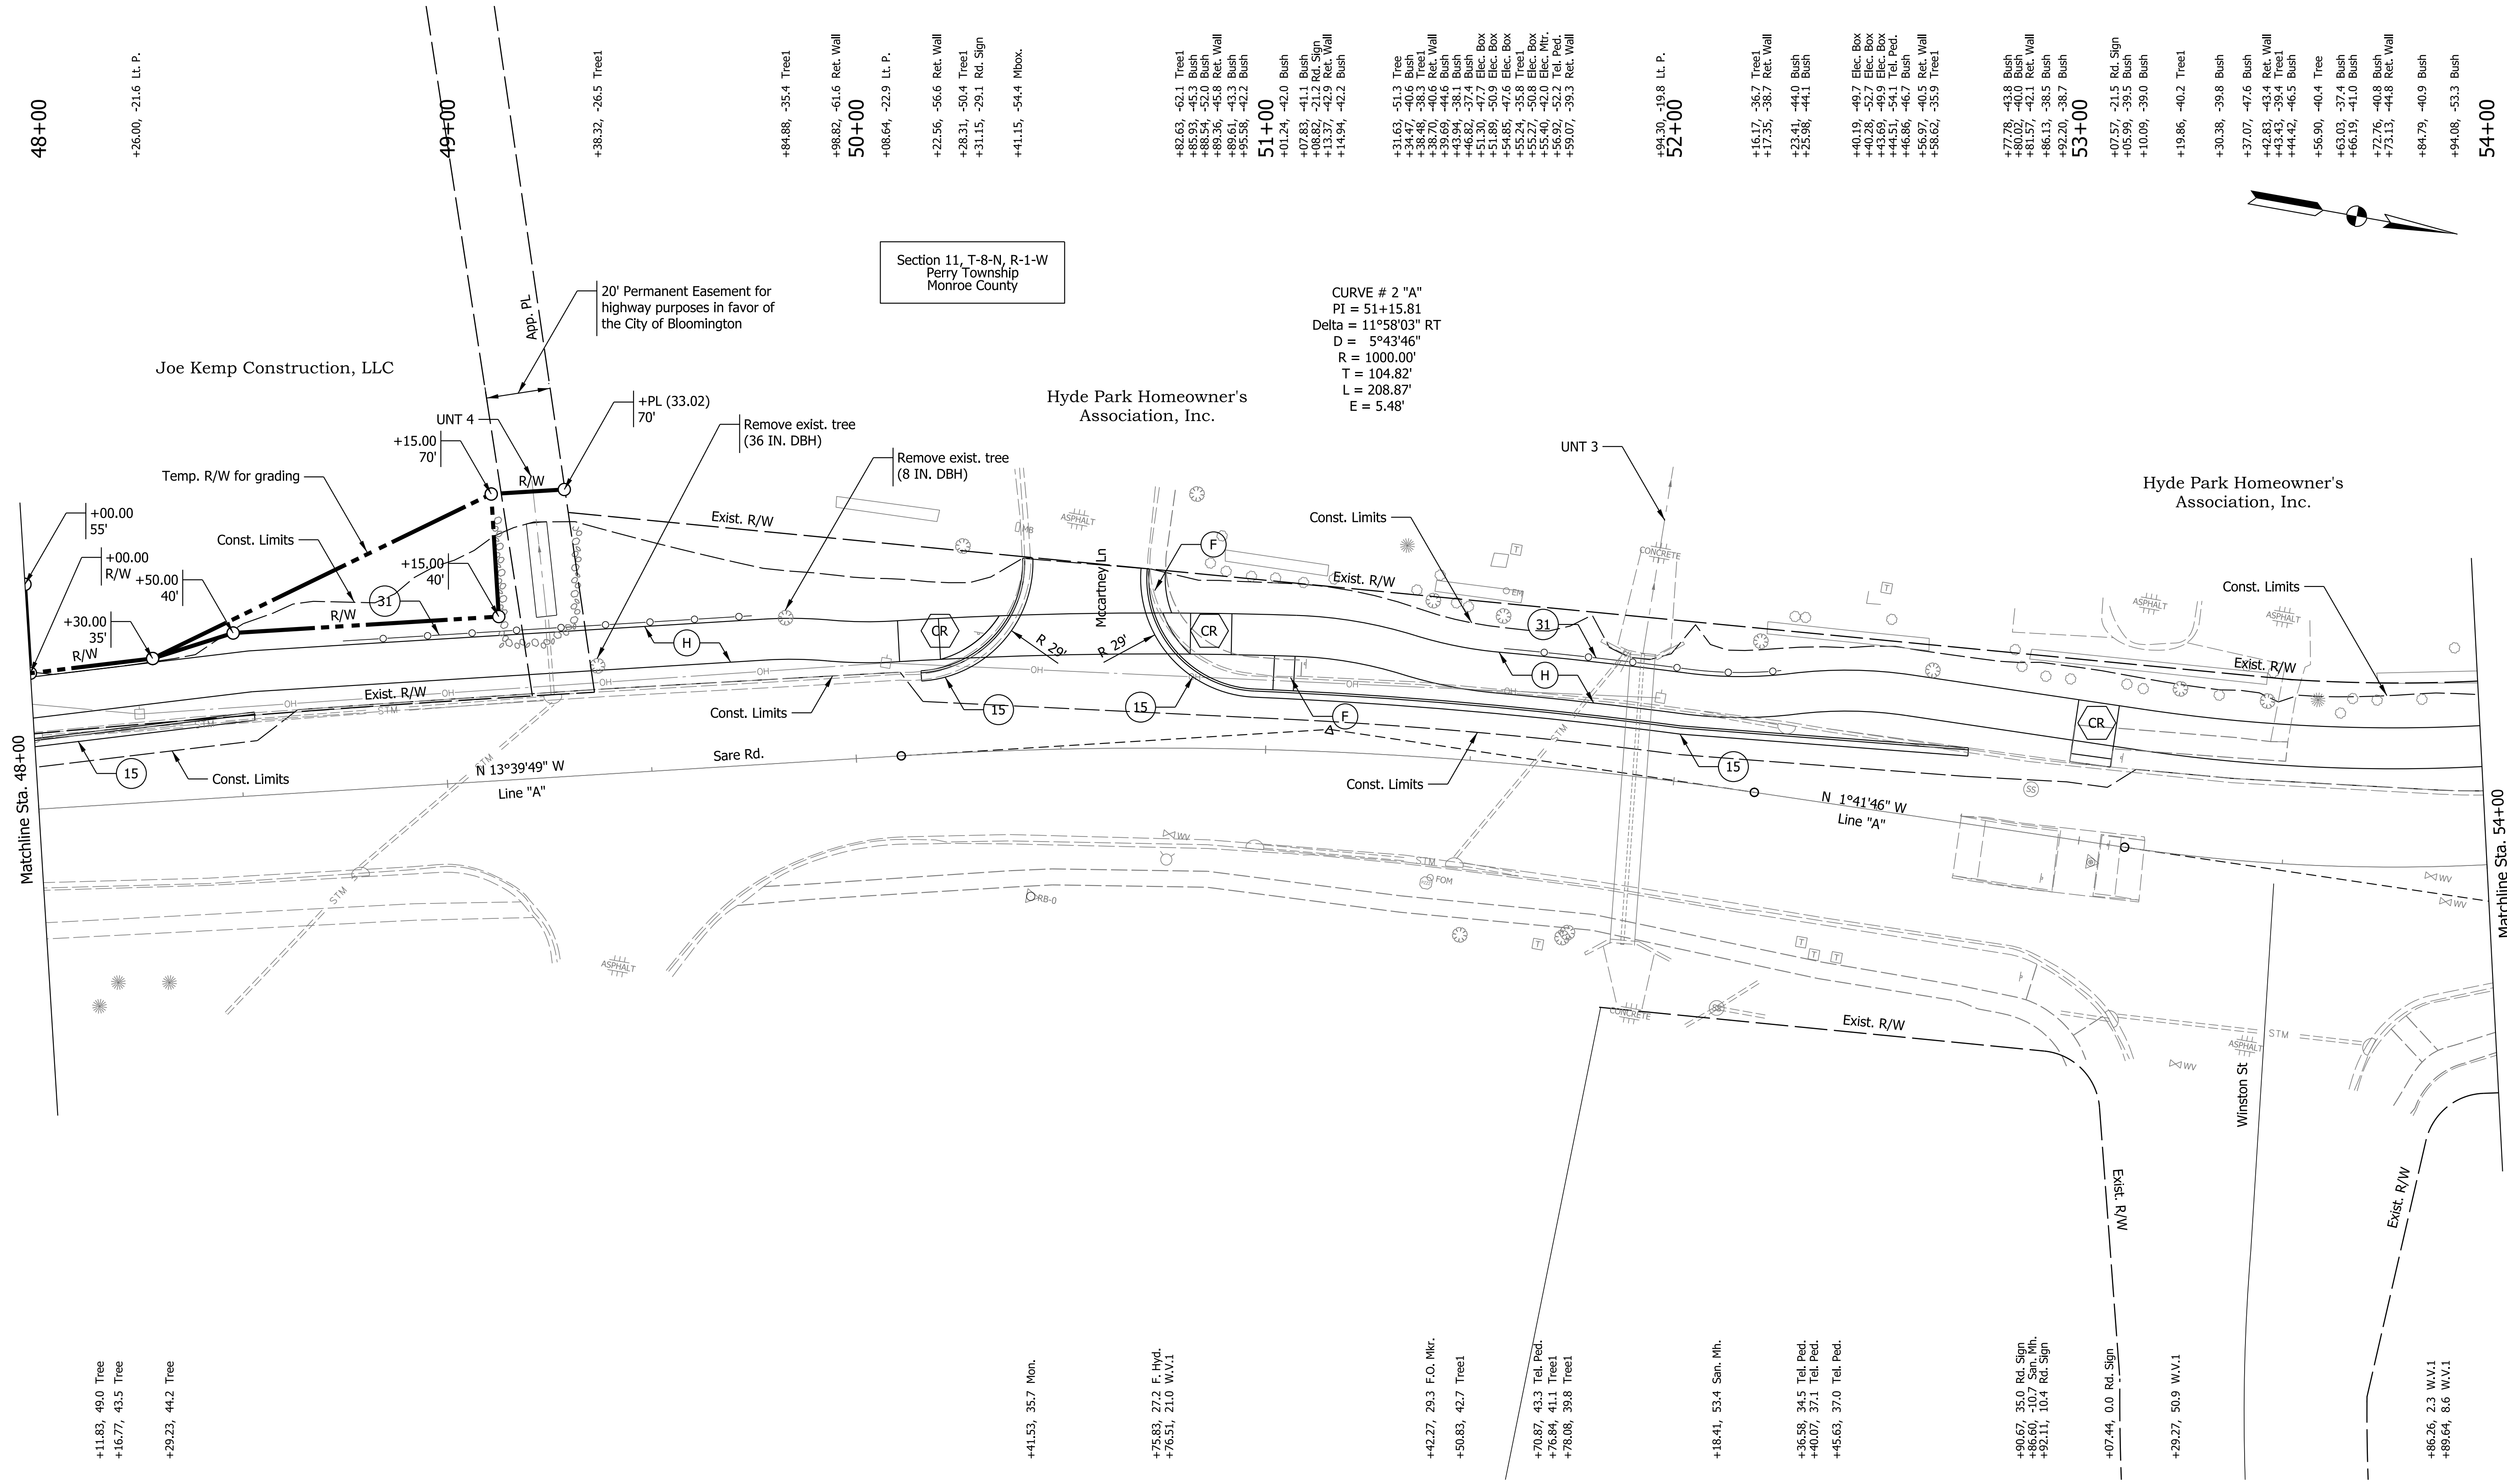

48+00

+26.00, -21.6 Lt. P.

49+00

+38.32, -26.5 Tree1

50+00

+98.82, -61.6 Ret. Wall
+08.64, -22.9 Lt. P.

+22.56, -56.6 Ret. Wall
+28.31, -50.4 Tree1
+31.15, -29.1 Rd. Sign
+41.15, -54.4 Mbox.

51+00

+82.63, -62.1 Tree1
+85.93, -45.3 Bush
+88.54, -52.0 Bush
+89.36, -45.8 Ret. Wall
+89.61, -43.3 Bush
+95.58, -42.2 Bush
+01.24, -42.0 Bush
+07.83, -41.1 Bush
+08.83, -21.2 Rd. Sign
+13.37, -42.9 Ret. Wall
+14.94, -42.2 Bush

52+00

+31.63, -51.3 Tree
+34.47, -40.6 Bush
+38.48, -38.3 Tree1
+38.70, -40.6 Ret. Wall
+43.94, -38.9 Bush
+46.82, -37.4 Bush
+51.30, -47.7 Elec. Box
+51.89, -50.9 Elec. Box
+54.86, -35.6 Elec. Box
+55.27, -50.8 Elec. Box
+55.40, -42.0 Elec. Mtr.
+56.92, -52.2 Tel. Ped.
+59.07, -39.3 Ret. Wall

+94.30, -19.8 Lt. P.

53+00

+16.17, -35.7 Tree1
+17.35, -38.7 Ret. Wall
+23.41, -44.0 Bush
+25.98, -44.1 Bush
+40.19, -49.7 Elec. Box
+40.28, -52.7 Elec. Box
+43.69, -49.9 Elec. Box
+44.81, -44.1 Rd. Ret.
+46.86, -46.7 Bush
+56.97, -40.5 Ret. Wall
+58.62, -35.9 Tree1

54+00


+77.78, -43.8 Bush
+80.67, -40.8 Bush
+81.57, -42.1 Ret. Wall
+86.13, -38.5 Bush
+92.20, -38.7 Bush
+07.57, -21.5 Rd. Sign
+05.99, -39.5 Bush
+10.09, -39.0 Bush
+19.86, -40.2 Tree1
+30.38, -39.8 Bush
+37.07, -47.6 Bush
+43.83, -43.4 Ret. Wall
+43.41, -39.4 Tree1
+44.42, -46.5 Bush
+56.90, -40.4 Tree
+63.03, -37.4 Bush
+66.19, -41.0 Bush
+72.76, -40.8 Bush
+73.13, -44.3 Ret. Wall
+84.79, -40.9 Bush
+94.08, -53.3 Bush

CURVE # 2 "A"
PI = 51+15.81
Delta = 11°58'03" RT
D = 11'54'34" RT
R = 1000.00'
T = 104.82'
L = 208.87'
E = 5.48'

Section 11, T-8-N, R-1-W
Perry Township
Monroe County


Hyde Park Homeowner's
Association, Inc.

Hyde Park Homeowner's
Association, Inc.

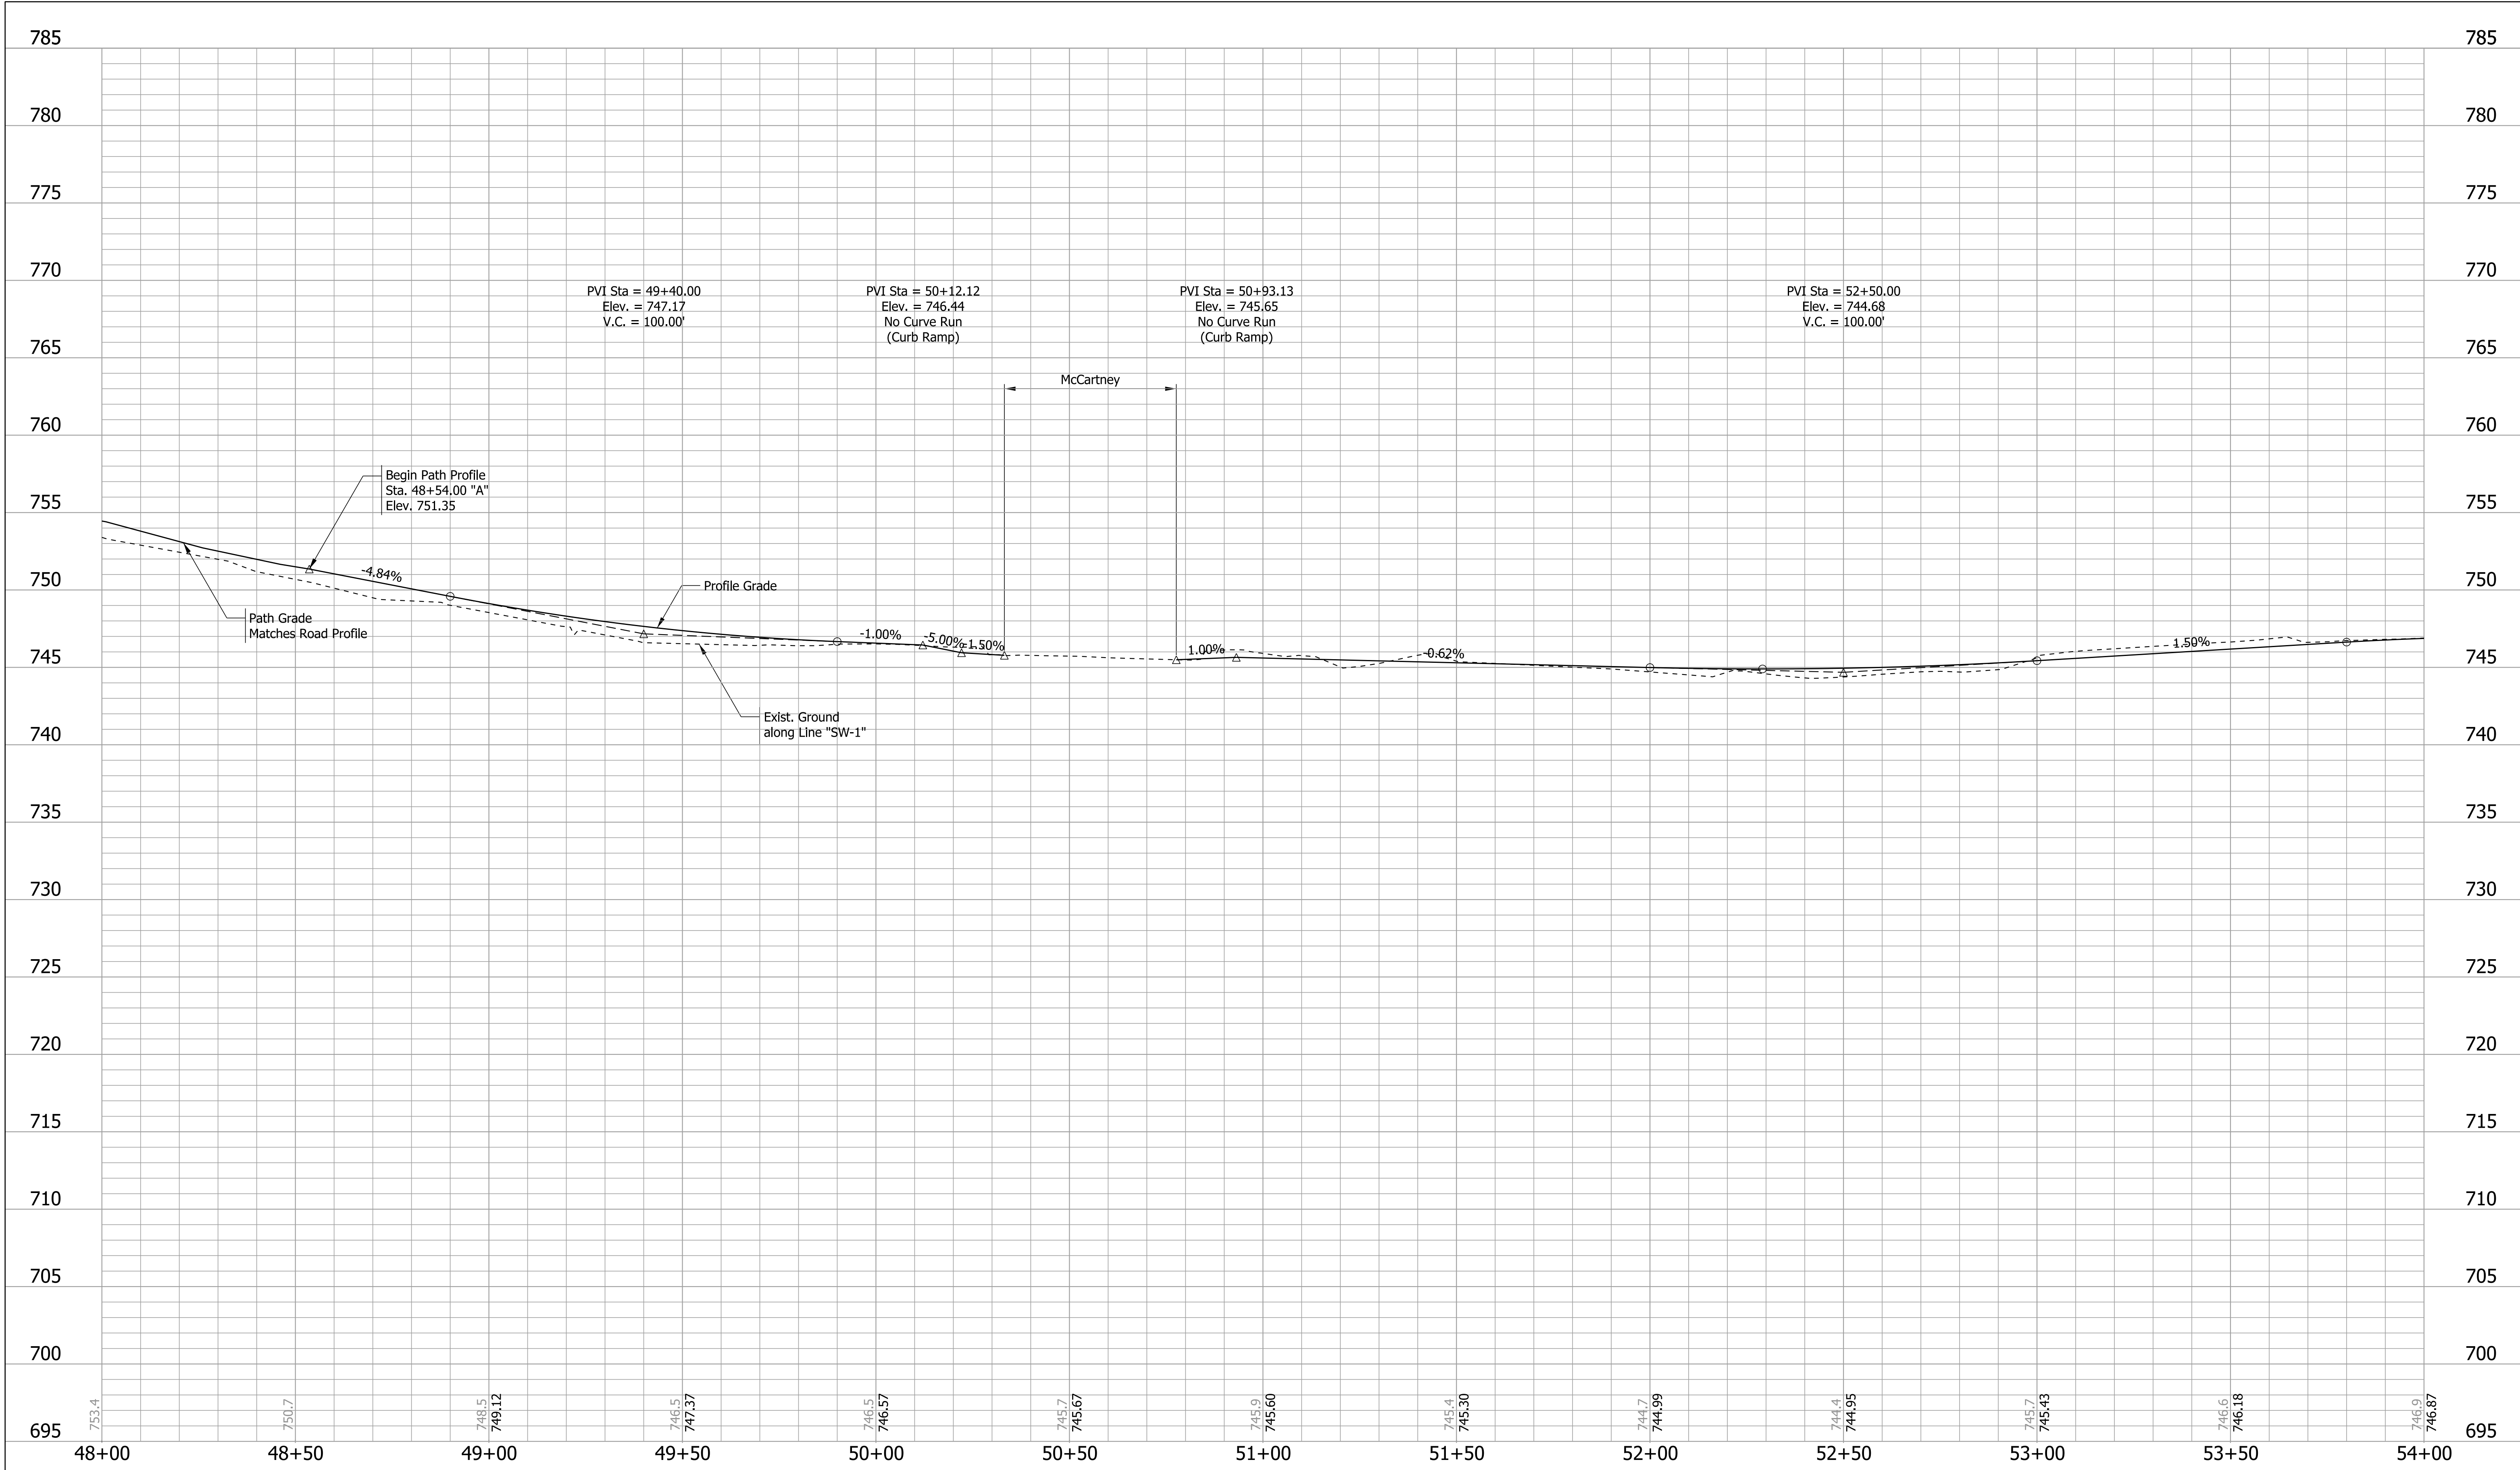

NOT FOR CONSTRUCTION	RECOMMENDED FOR APPROVAL _____		INDIANA DEPARTMENT OF TRANSPORTATION		HORIZONTAL SCALE 1"=20'		BRIDGE FILE	
	DESIGN ENGINEER _____		DATE _____		VERTICAL SCALE 1"=5'		DESIGNATION 1700736	
	DESIGNED: JLB _____		DRAWN: JLB _____		SURVEY BOOK		SHEETS	
	CHECKED: MV _____		CHECKED: MV _____		CONTRACT R-40294		PROJECT 1700736	
			STA. 48+00.00 TO STA. 54+00.00				10 of 38	

Plot: 6/10/2019 12:39 PM

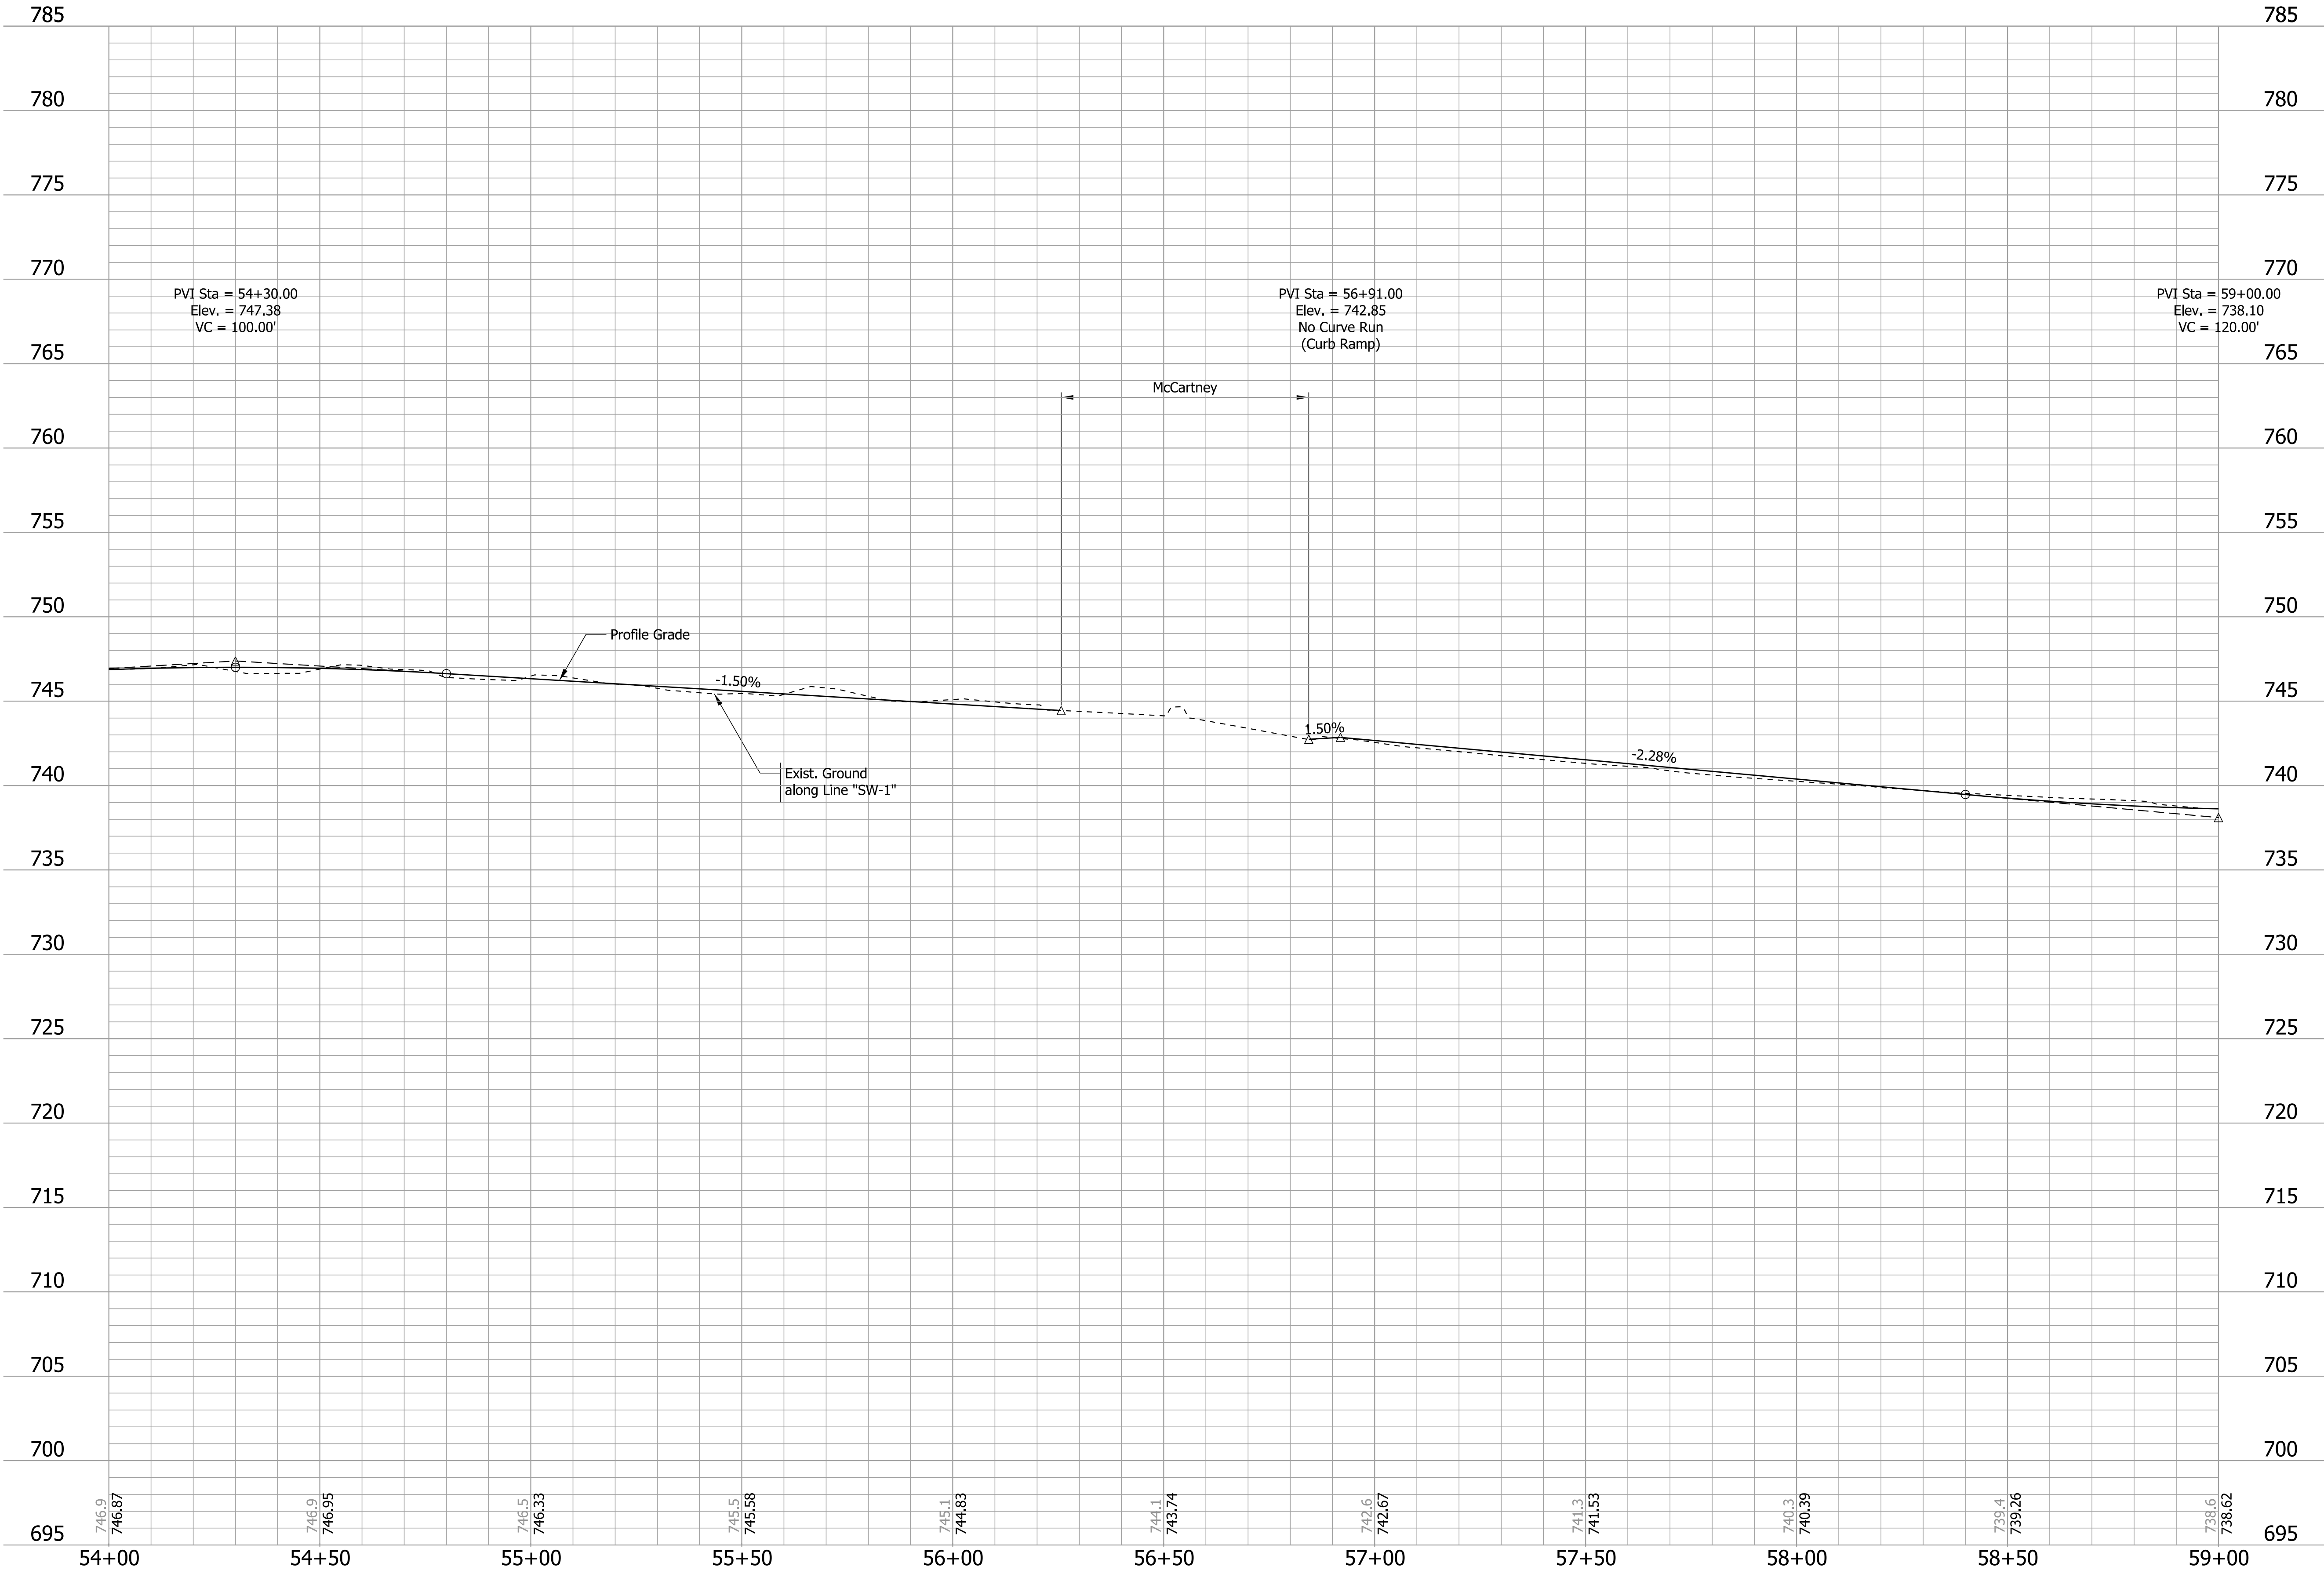

Plot: 6/10/2019 12:39 PM


T:\188456\Roadway\Base Files\Bse RD Profile.dgn

NOT FOR
CONSTRUCTION

RECOMMENDED FOR APPROVAL		
DESIGN ENGINEER		DATE
DESIGNED: JLB	DRAWN: JLB	
CHECKED: MV	CHECKED: MV	

INDIANA DEPARTMENT OF TRANSPORTATION	
PROFILE SHEET LINE "SW-1" STA. 54+00.00 TO STA. 59+00.00	

HORIZONTAL SCALE	BRIDGE FILE	
1"=20'		
VERTICAL SCALE	DESIGNATION	
1"=5'	1700736	
SURVEY BOOK	SHEETS	
	12	of 38
CONTRACT	PROJECT	
R-40294	1700736	

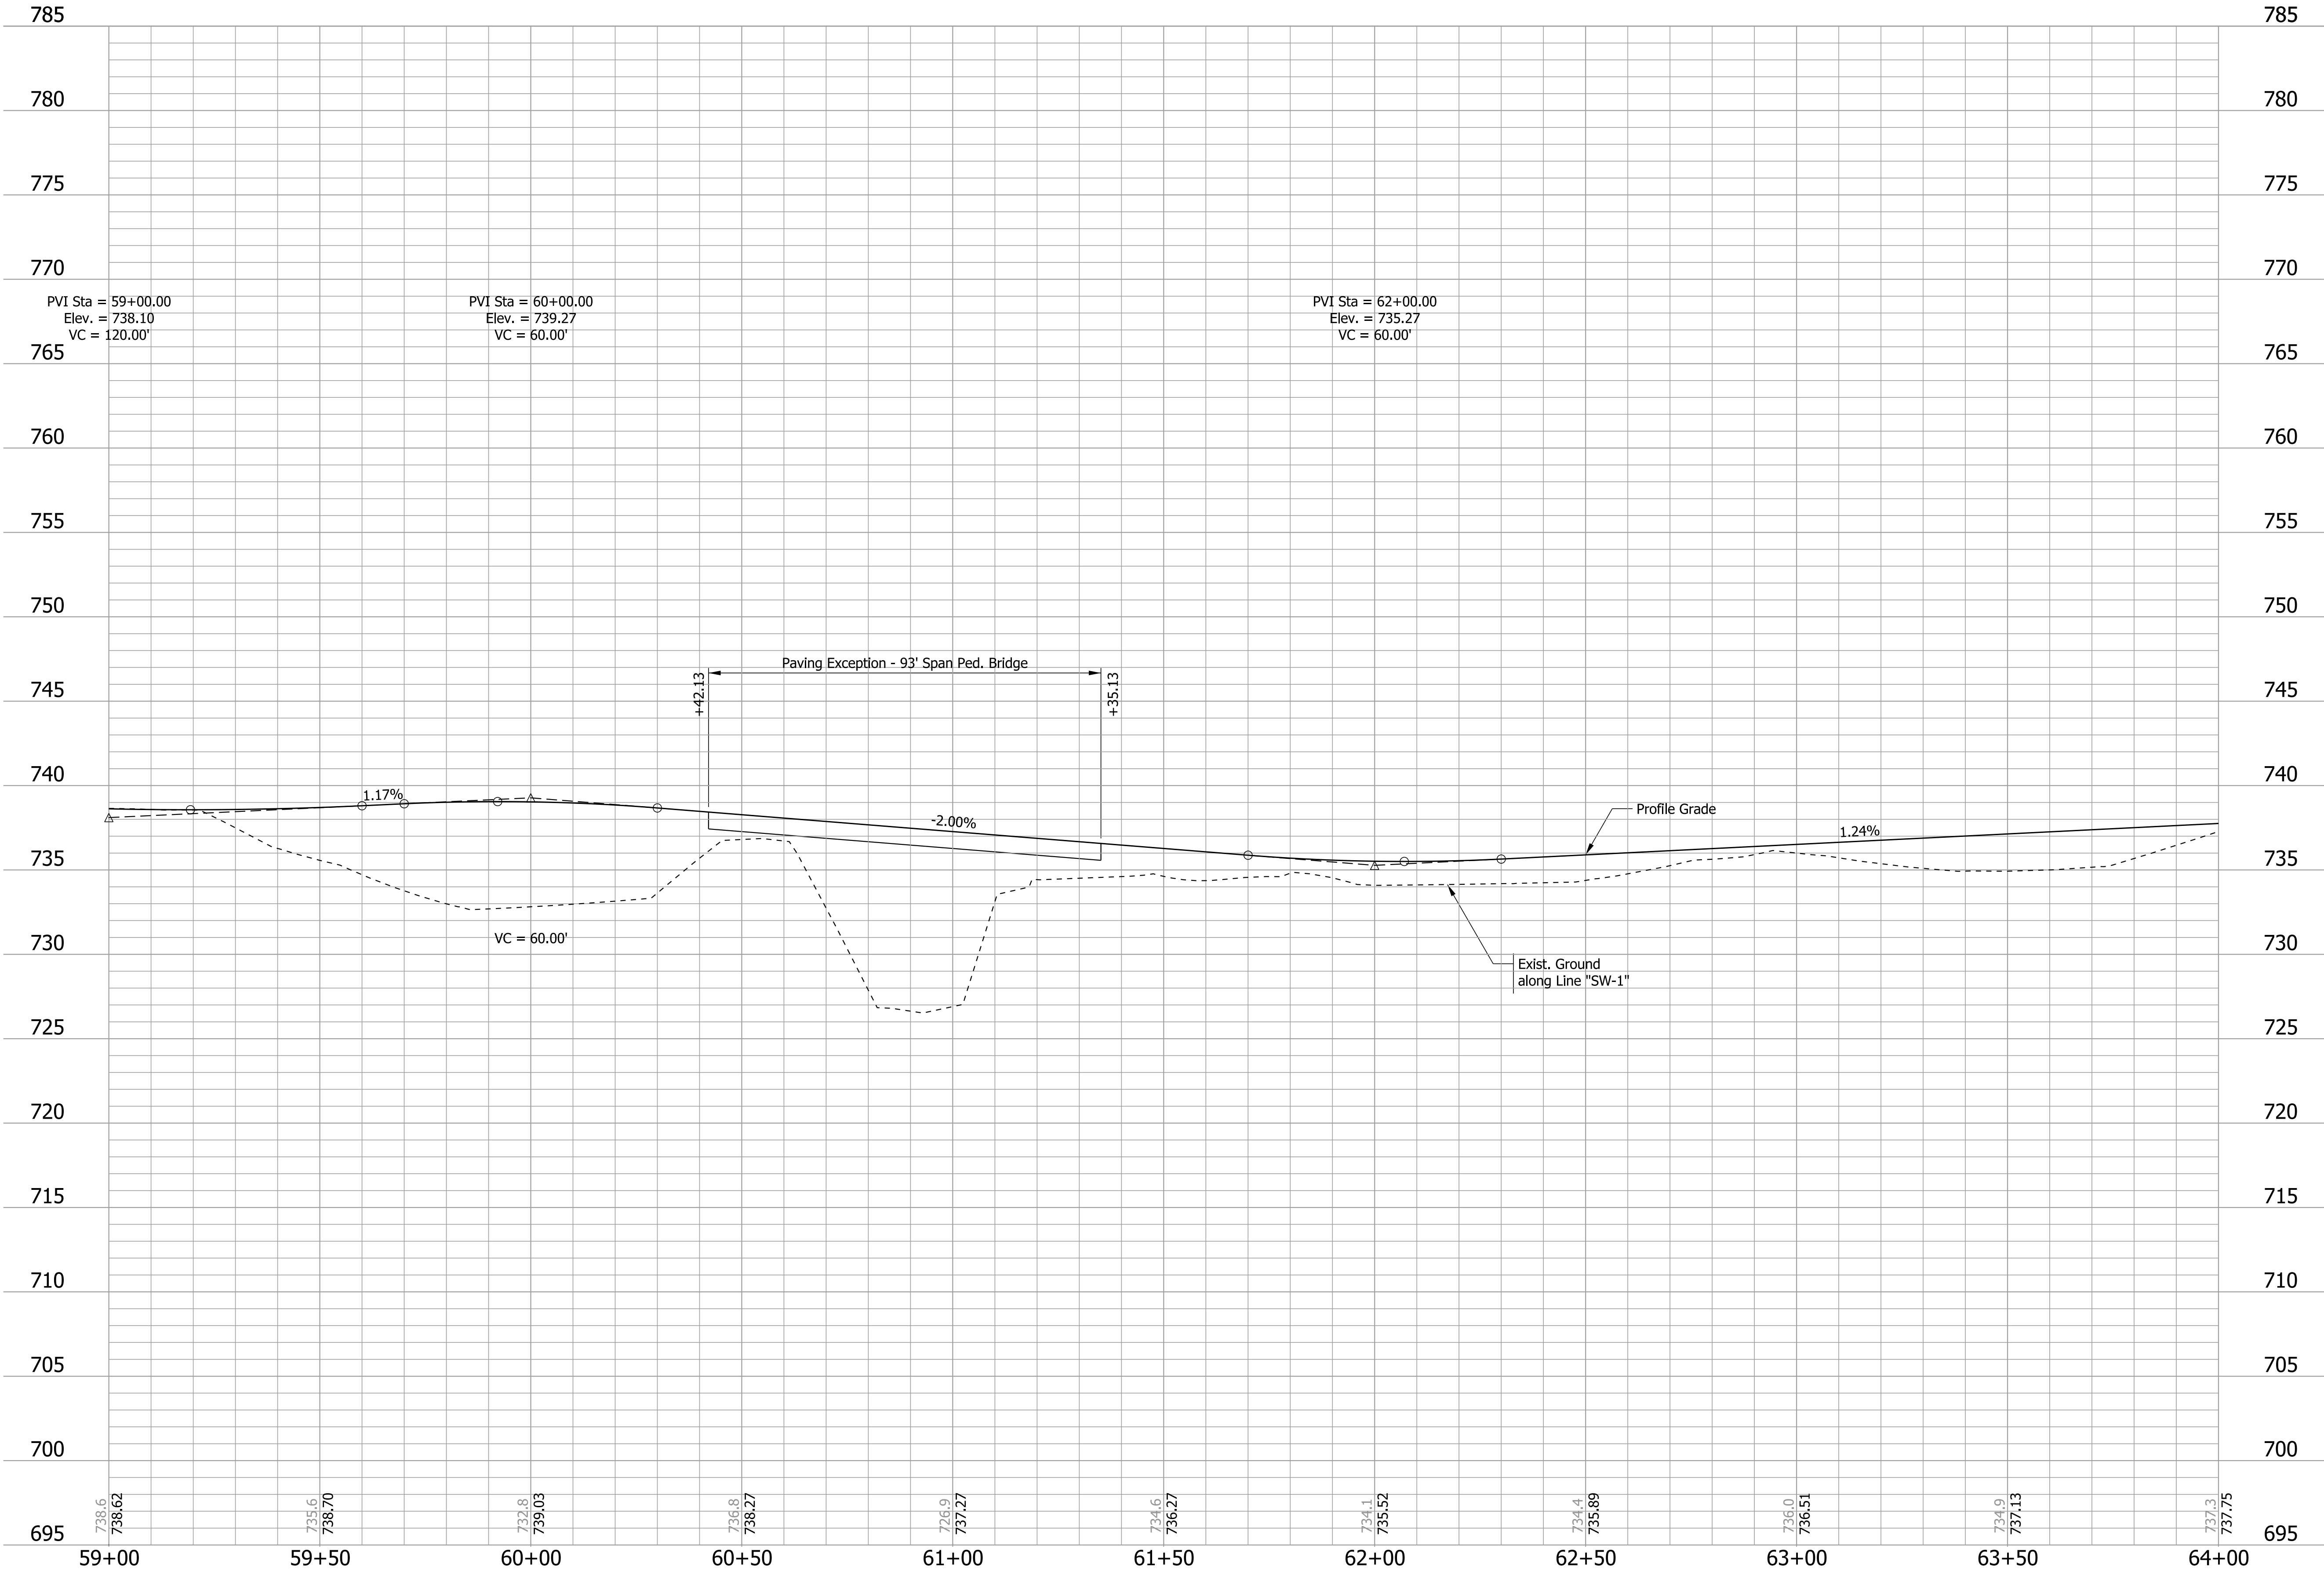


Plot: 6/10/2019 12:39 PM
T:\188456\Roadway\Base Files\Bse RD Profile.dgn

NOT FOR
CONSTRUCTION

RECOMMENDED FOR APPROVAL _____		DESIGN ENGINEER _____		DATE _____	
DESIGNED: JLB _____		DRAWN: JLB _____			
CHECKED: MV _____		CHECKED: MV _____			

INDIANA DEPARTMENT OF TRANSPORTATION	
PROFILE SHEET LINE "SW-1" STA. 59+00.00 TO STA. 64+00.00	

HORIZONTAL SCALE		BRIDGE FILE	
1"=20'			
VERTICAL SCALE		DESIGNATION	
1"=5'		1700736	
SURVEY BOOK		SHEETS	
		14	of 38
CONTRACT		PROJECT	
R-40294		1700736	

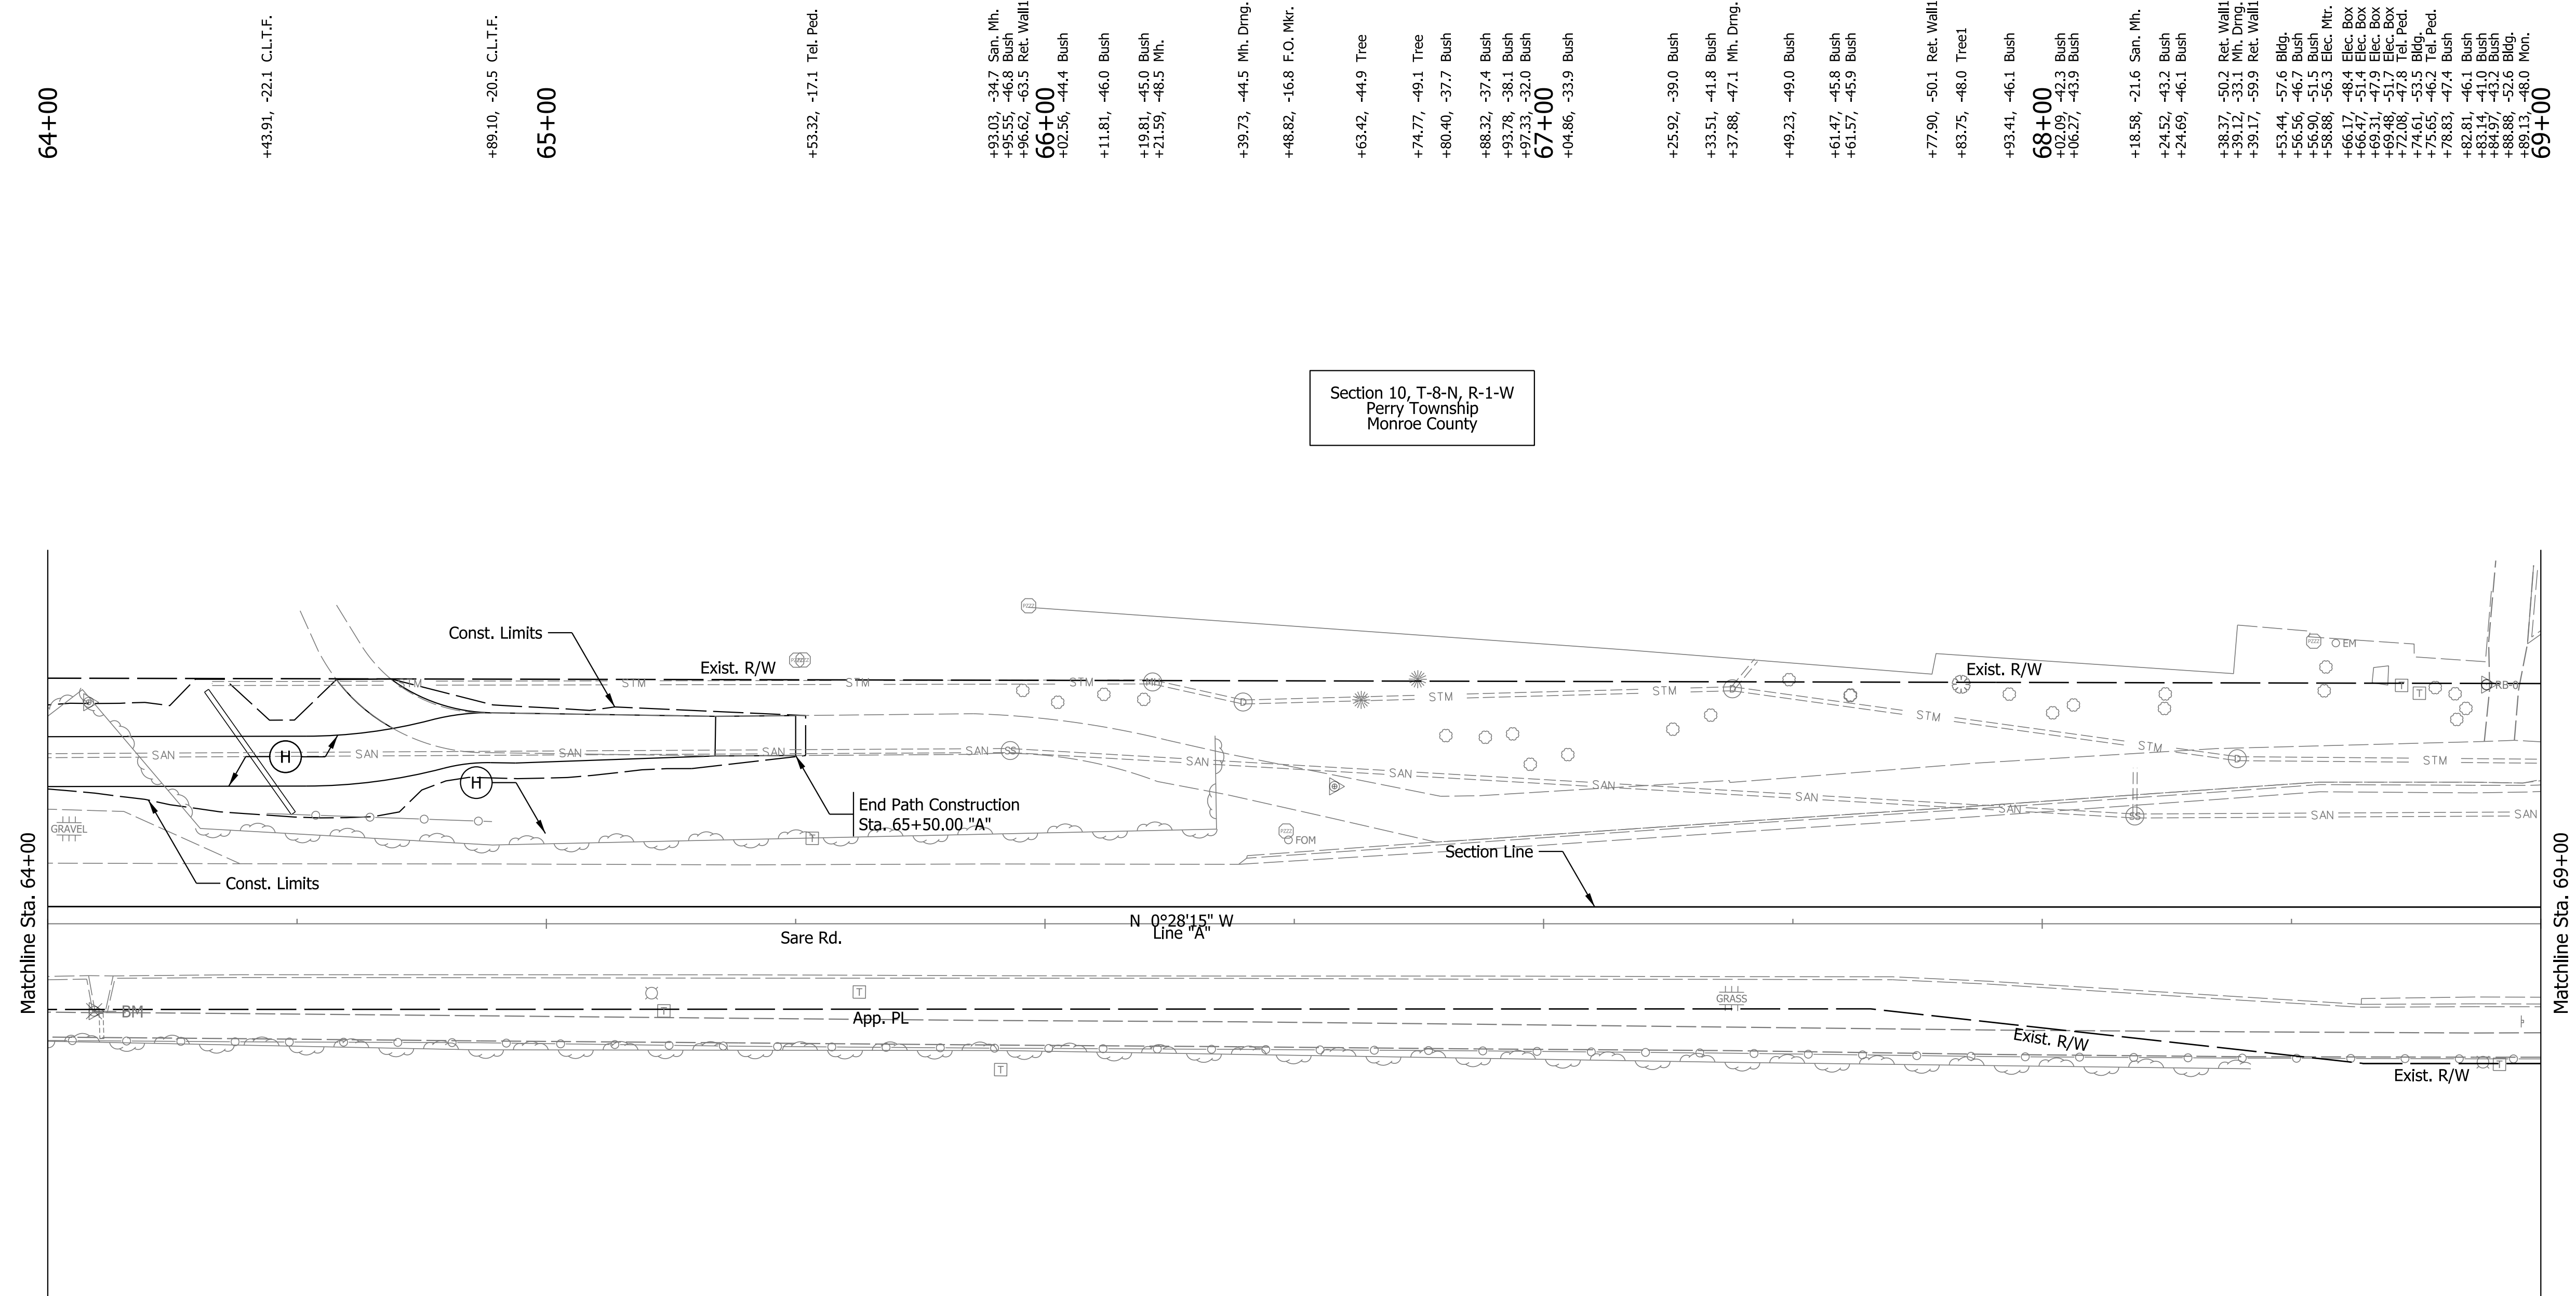

H	HMA For Sidewalk	13	Curb, Concrete	30	Modular Block Wall	CR	Curb Ramp, Concrete
C	PCCP For Approaches, 6 IN	15	Curb and Gutter, Concrete, Modified	31	Hand Rail, Pedestrian	ST	Sidewalk Transition, Concrete
F	Sidewalk, Concrete	22	Center Curb D, Concrete				

NOT FOR
CONSTRUCTION

RECOMMENDED FOR APPROVAL	DESIGN ENGINEER	DATE
DESIGNED: JLB	DRAWN: JLB	
CHECKED: MV	CHECKED: MV	


INDIANA
DEPARTMENT OF TRANSPORTATION

PLAN SHEET
LINE "A"
STA. 64+00.00 TO STA. 69+00.00

HORIZONTAL SCALE		BRIDGE FILE	
1"=20'			
VERTICAL SCALE		DESIGNATION	
N/A		1700736	
SURVEY BOOK		SHEETS	
		15	38
CONTRACT		PROJECT	
R-40294		1700736	

Plot: 6/10/2019 12:39 PM

T:\188456\Roadway\Base Files\Bse RD Profile.dgn

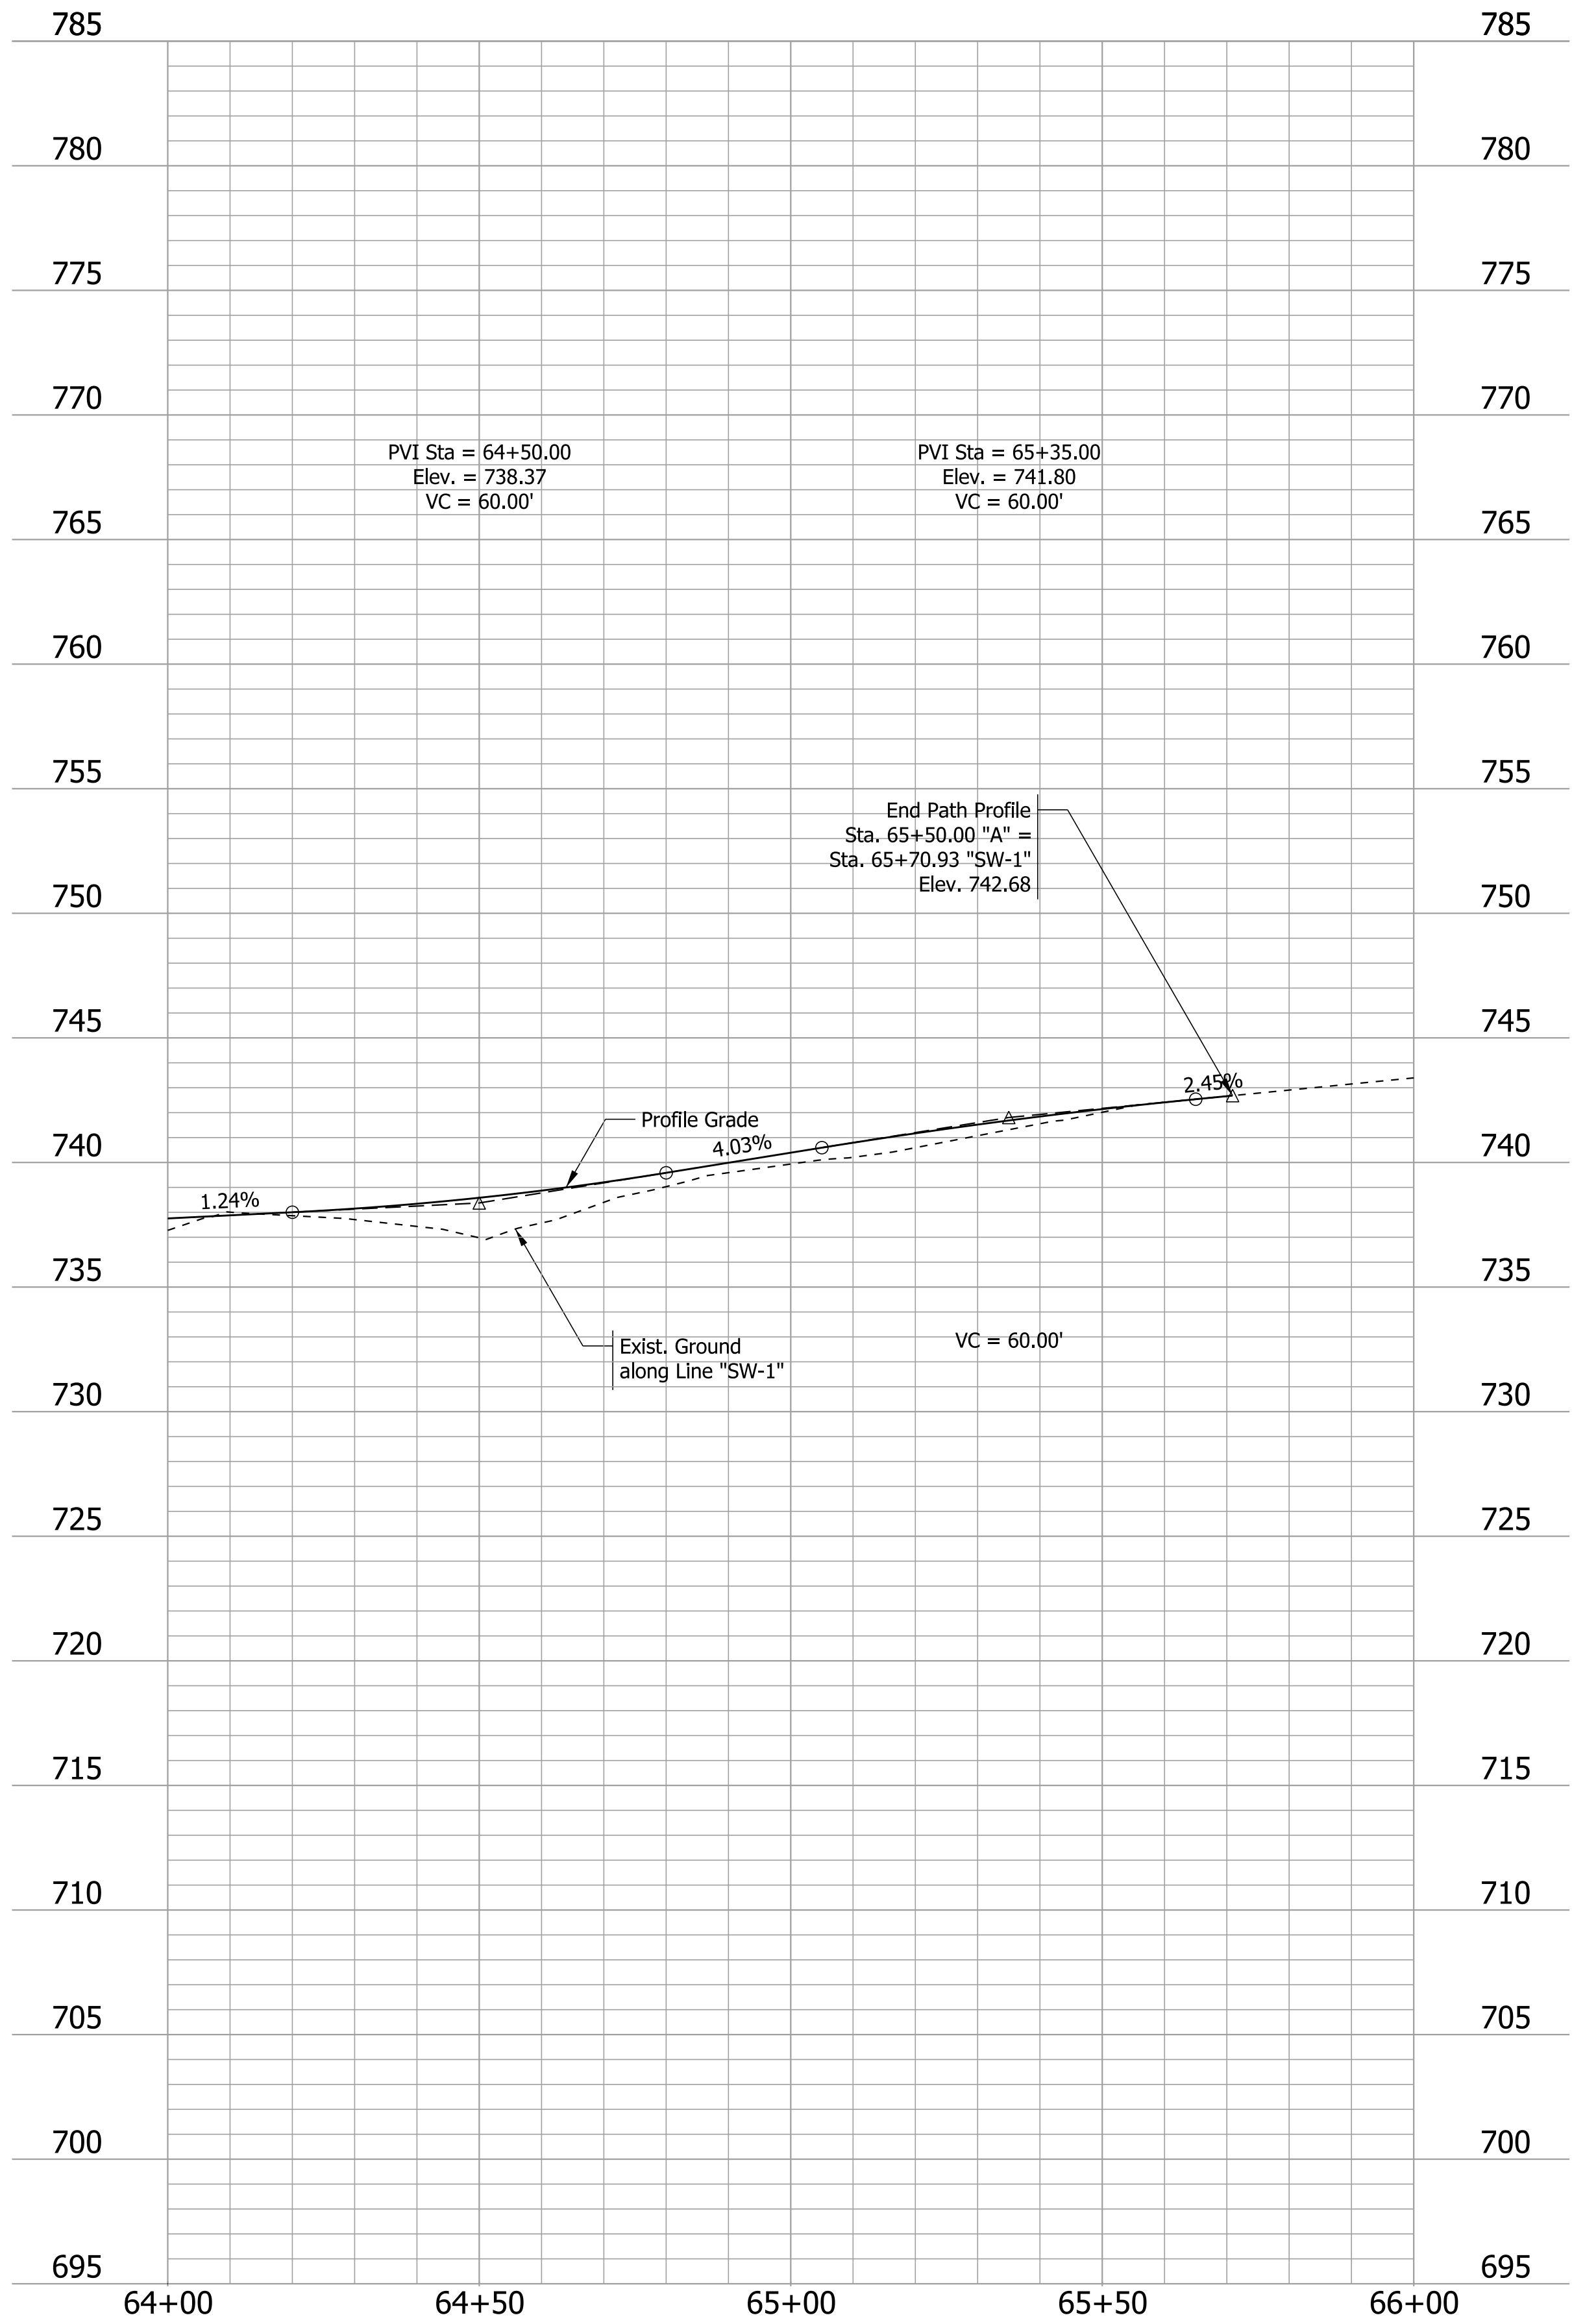

NOT FOR
CONSTRUCTION

RECOMMENDED FOR APPROVAL	
DESIGNED: JLB	DRAWN: JLB
CHECKED: MV	CHECKED: MV

INDIANA DEPARTMENT OF TRANSPORTATION	
PROFILE SHEET LINE "SW-1" STA. 64+00.00 TO STA. 66+00.00	

HORIZONTAL SCALE 1"=20'		BRIDGE FILE	
VERTICAL SCALE 1"=5'		DESIGNATION 1700736	
SURVEY BOOK		SHEETS	
CONTRACT R-40294		16 of 38	PROJECT 1700736

Plot: 6/10/2019 12:39 PM

T:\188456\Roadway\Sheet Files\Sht Plan 20_10.dgn

- | | | | | | | | |
|-----|---------------------------|------|-------------------------------------|------|-----------------------|------|-------------------------------|
| (H) | HMA For Sidewalk | (13) | Curb, Concrete | (30) | Modular Block Wall | (CR) | Curb Ramp, Concrete |
| (C) | PCCP For Approaches, 6 IN | (15) | Curb and Gutter, Concrete, Modified | (31) | Hand Rail, Pedestrian | (ST) | Sidewalk Transition, Concrete |
| (F) | Sidewalk, Concrete | (22) | Center Curb D, Concrete | | | | |



NOT FOR
CONSTRUCTION

RECOMMENDED FOR APPROVAL		DESIGN ENGINEER		DATE
DESIGNED: JLB		DRAWN: JLB		
CHECKED: MV		CHECKED: MV		

INDIANA
DEPARTMENT OF TRANSPORTATION

PLAN SHEET
LINE "A"
STA. 79+00.00 TO STA. 82+00.00

HORIZONTAL SCALE		BRIDGE FILE	
1"=20'			
VERTICAL SCALE		DESIGNATION	
N/A		1700736	
SURVEY BOOK		SHEETS	
		18	of 38
CONTRACT		PROJECT	
R-40294		1700736	

 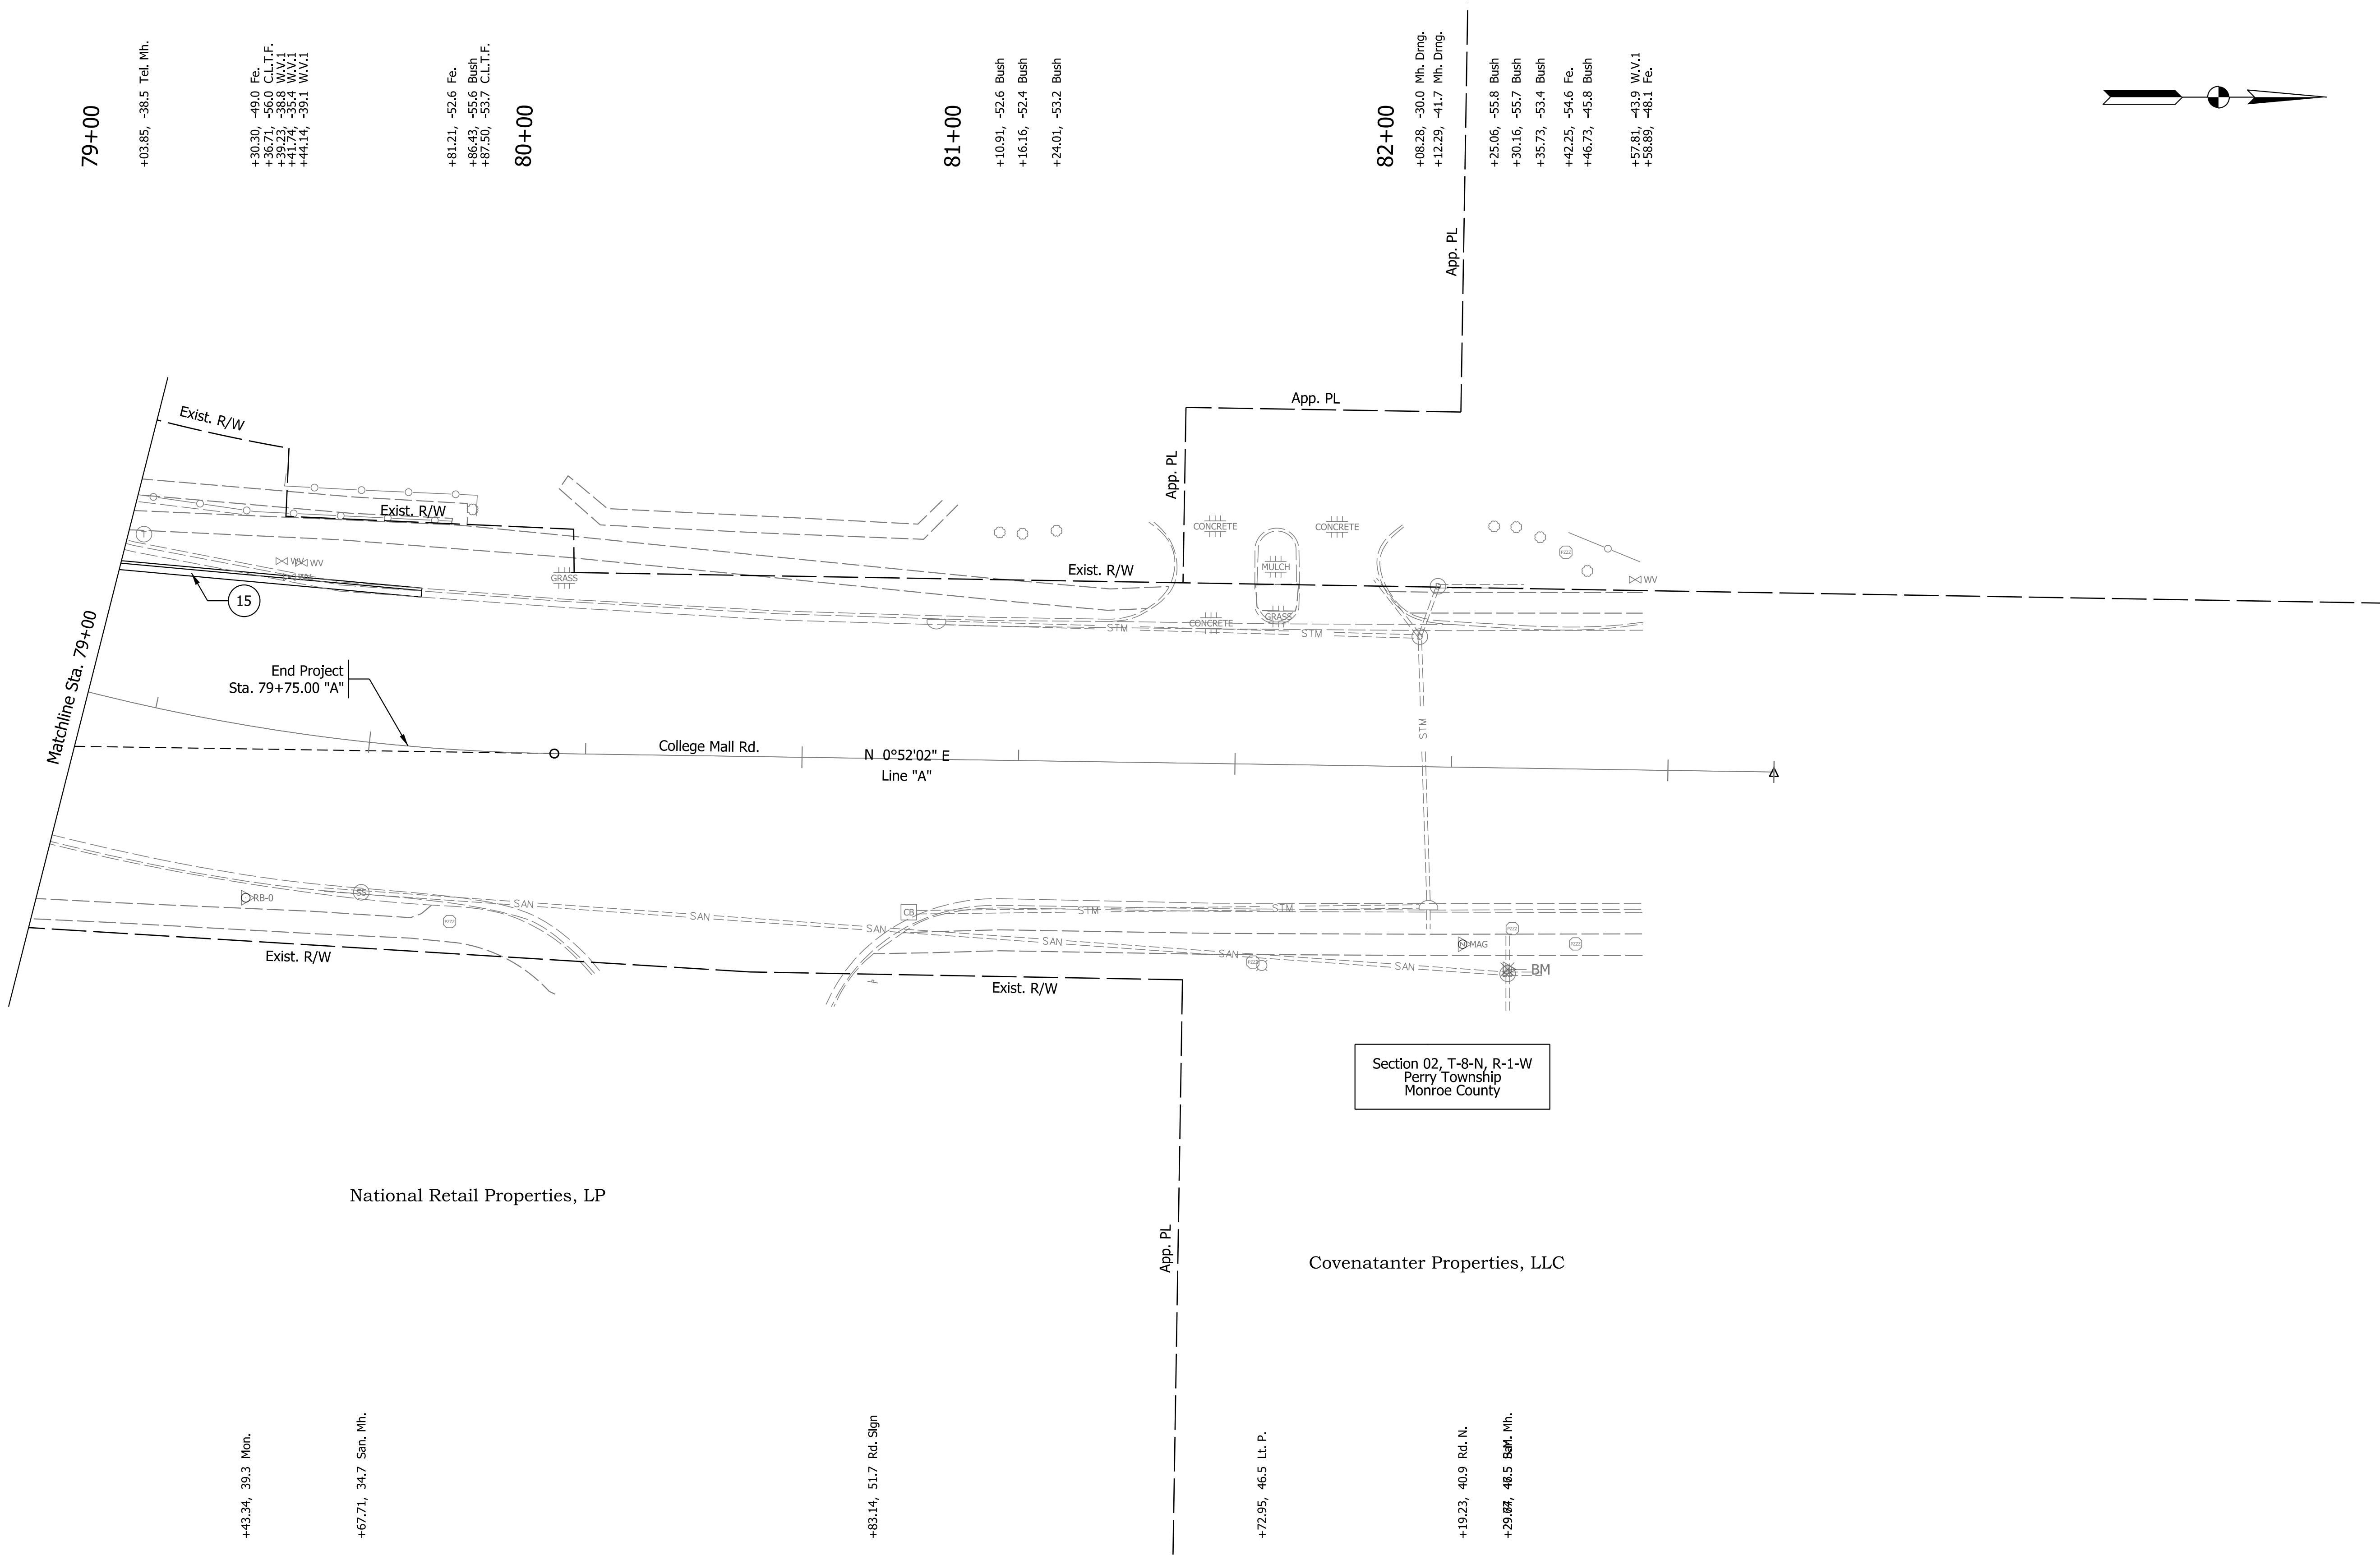

Plot: 6/10/2019 12:39 PM

T:\188456\Roadway\Sheet Files\Sht Plan 20_11.dgn

(H)	HMA For Sidewalk	(13)	Curb, Concrete	(30)	Modular Block Wall	(CR)	Curb Ramp, Concrete
(C)	PCCP For Approaches, 6 IN	(15)	Curb and Gutter, Concrete, Modified	(31)	Hand Rail, Pedestrian	(ST)	Sidewalk Transition, Concrete
(F)	Sidewalk, Concrete	(22)	Center Curb D, Concrete				


NOT FOR
CONSTRUCTION


RECOMMENDED FOR APPROVAL		DESIGN ENGINEER	DATE
DESIGNED: JLB	DRAWN: JLB		
CHECKED: MV	CHECKED: MV		

INDIANA
DEPARTMENT OF TRANSPORTATION

PLAN SHEET
LINE "S-1-A"
STA. 2+00.00 TO STA. 8+00.00

HORIZONTAL SCALE		BRIDGE FILE	
1"=20'			
VERTICAL SCALE		DESIGNATION	
N/A		1700736	
SURVEY BOOK		SHEETS	
		19	of 38
CONTRACT		PROJECT	
R-40294		1700736	

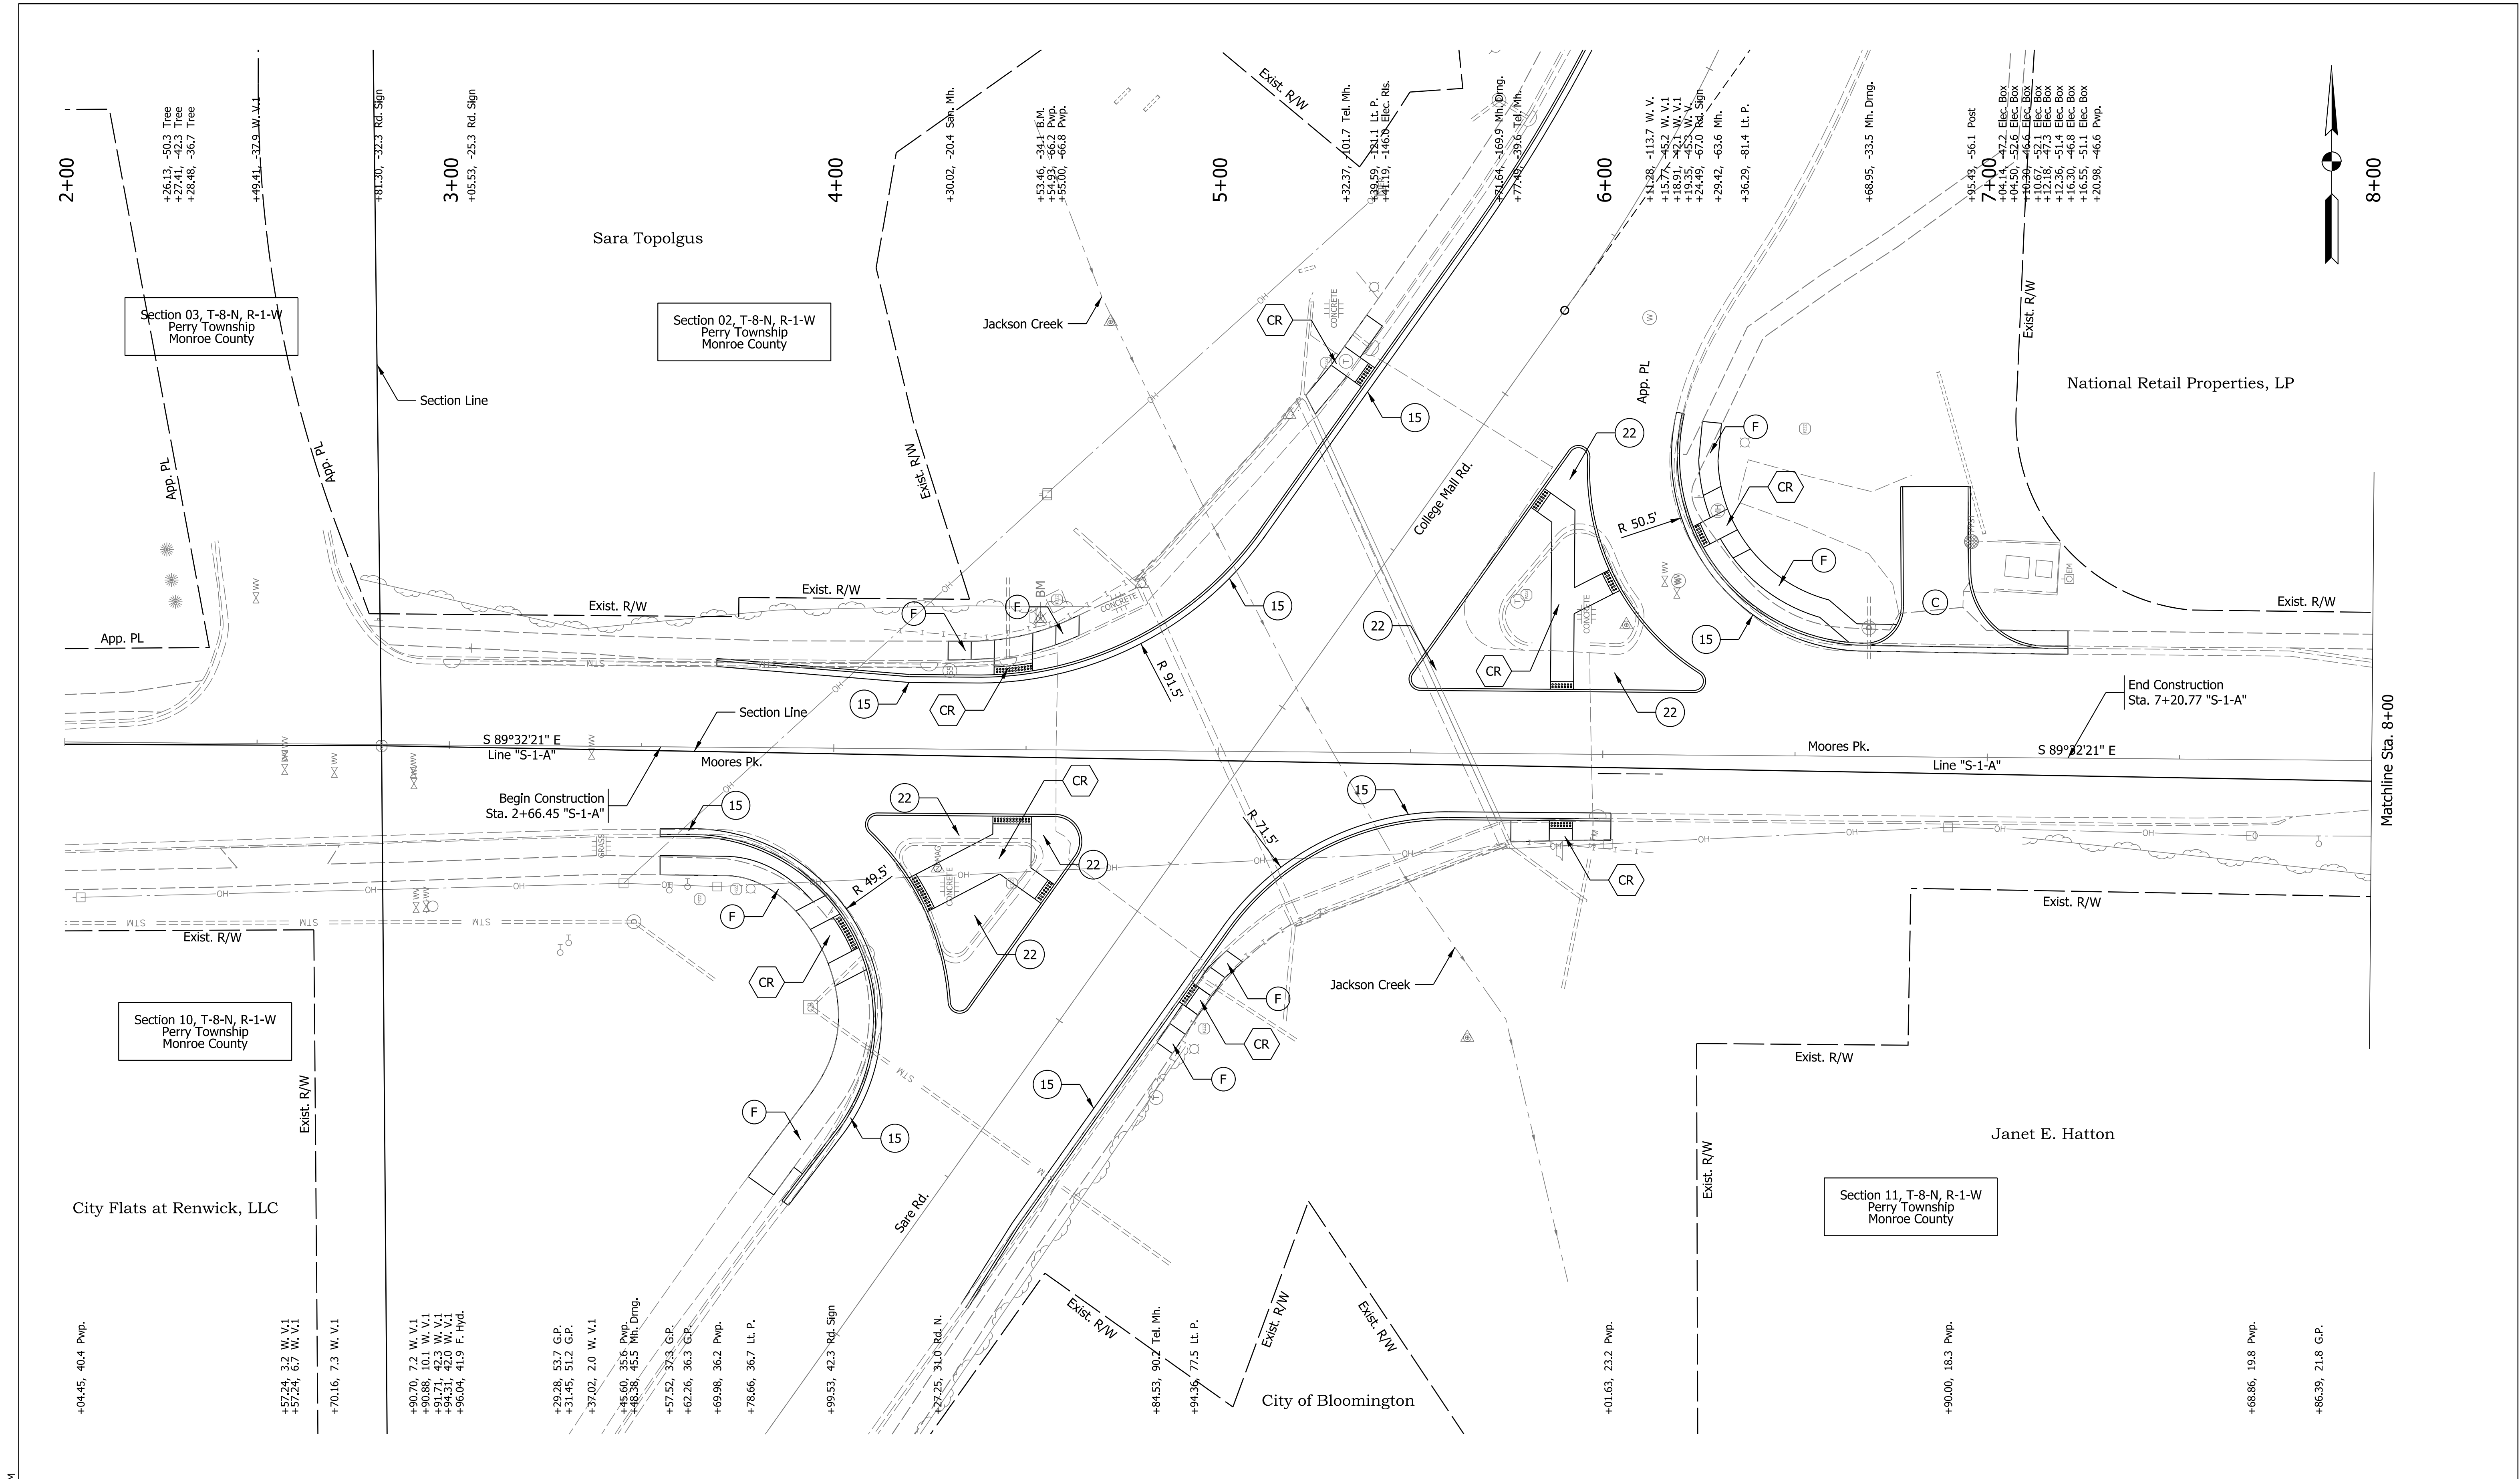


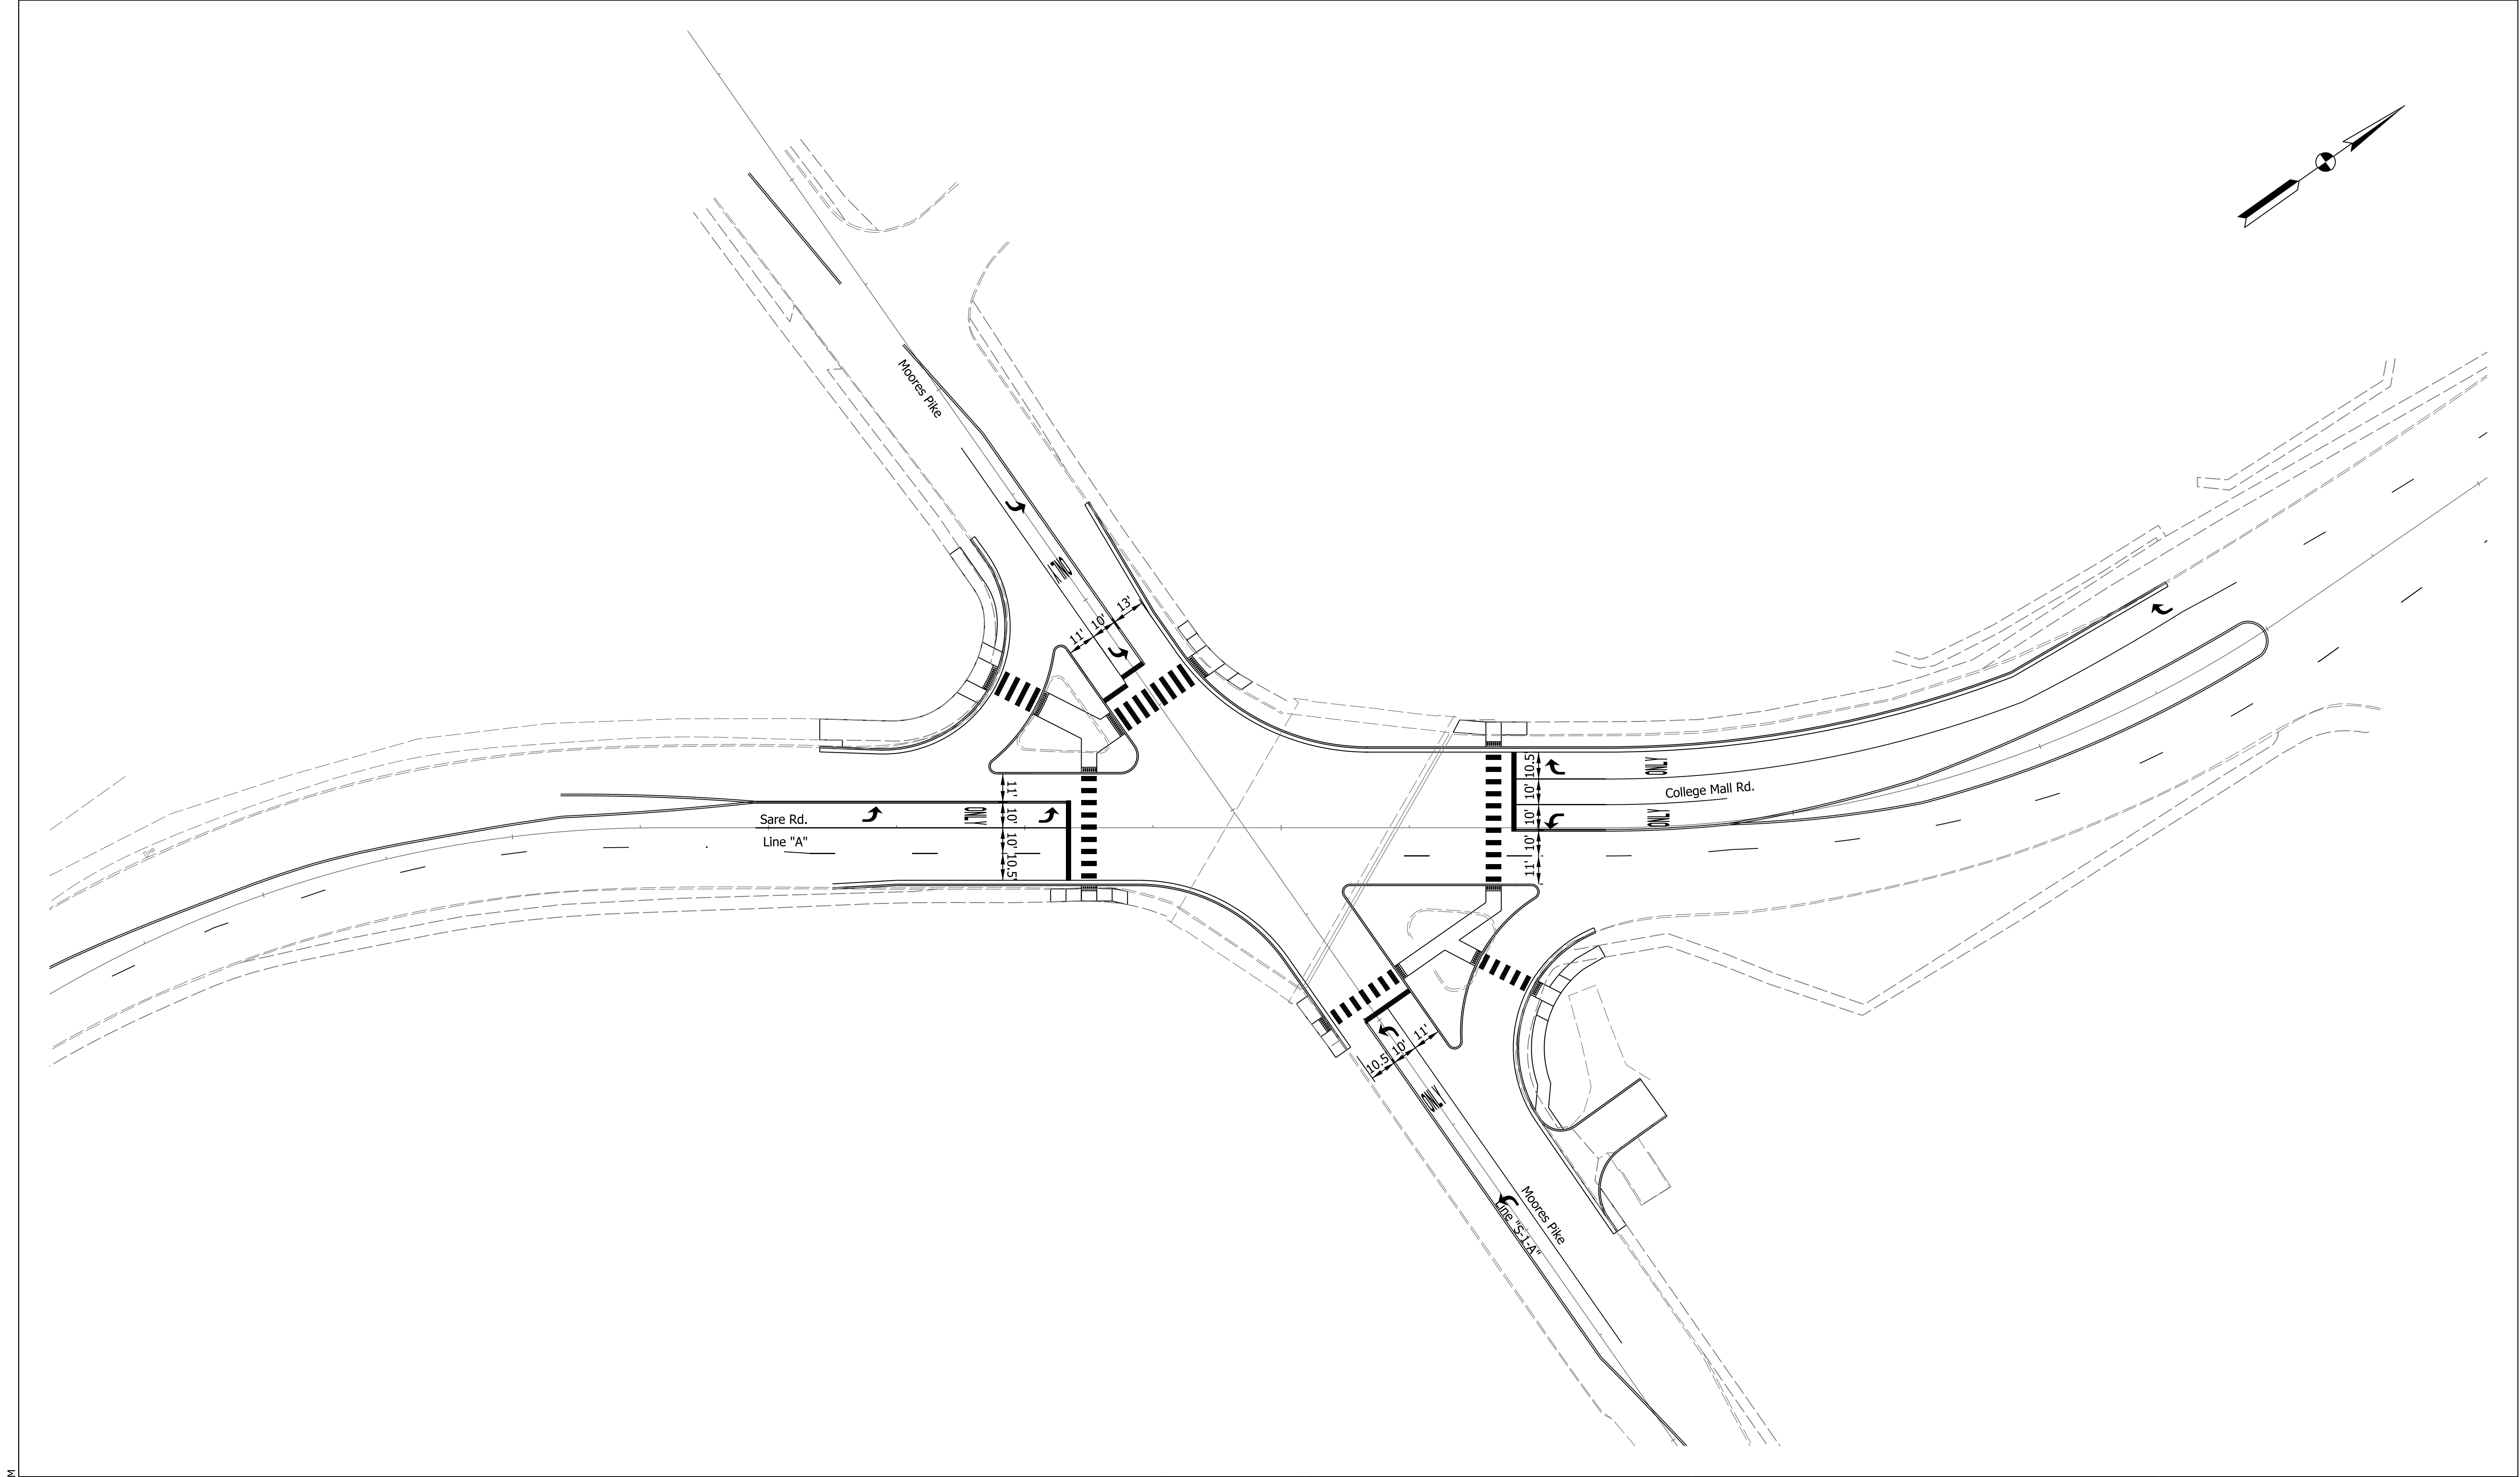


Plot: 6/10/2019 12:39	NOT FOR CONSTRUCTION	RECOMMENDED FOR APPROVAL _____		DESIGN ENGINEER _____		DATE _____		INDIANA DEPARTMENT OF TRANSPORTATION				HORIZONTAL SCALE		BRIDGE FILE			
												1"=30'					
												VERTICAL SCALE		DESIGNATION			
												N/A		1700736			
		DESIGNED: JLB		DRAWN: JLB				PAVEMENT MARKING DETAILS				SURVEY BOOK		SHEETS			
														20		of 38	
		CHECKED: MV		CHECKED: MV										CONTRACT		PROJECT	
										R-40294		1700736					

Plot: 6/10/2019 12:39 PM


T:\188456\Roadway\Sheet Files\Sht PMS 30_01.dgn

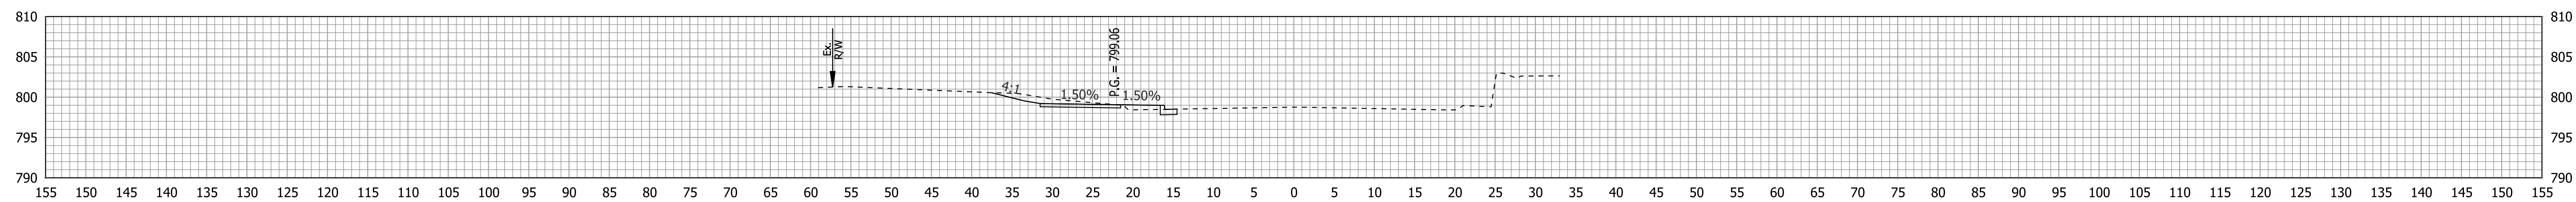


34+00

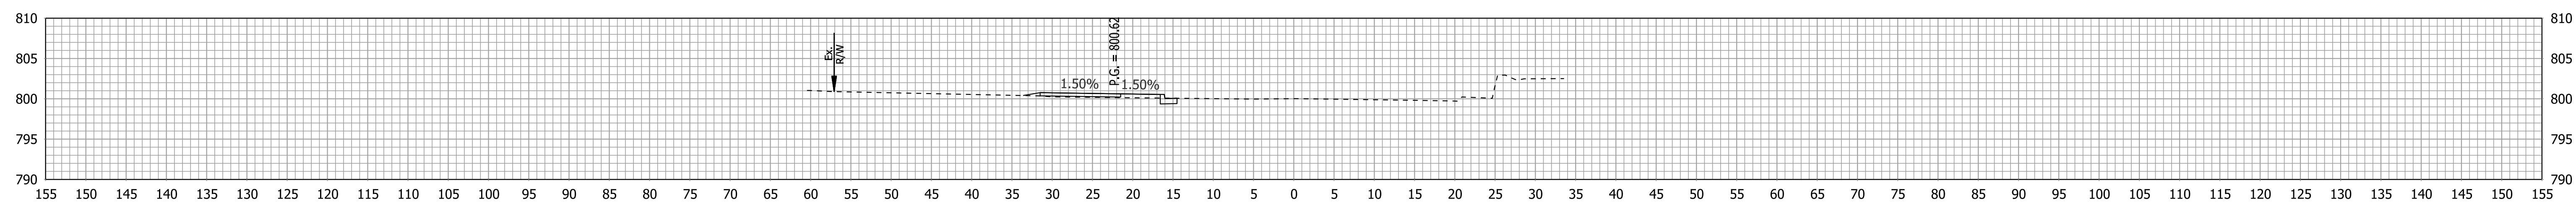


33+50

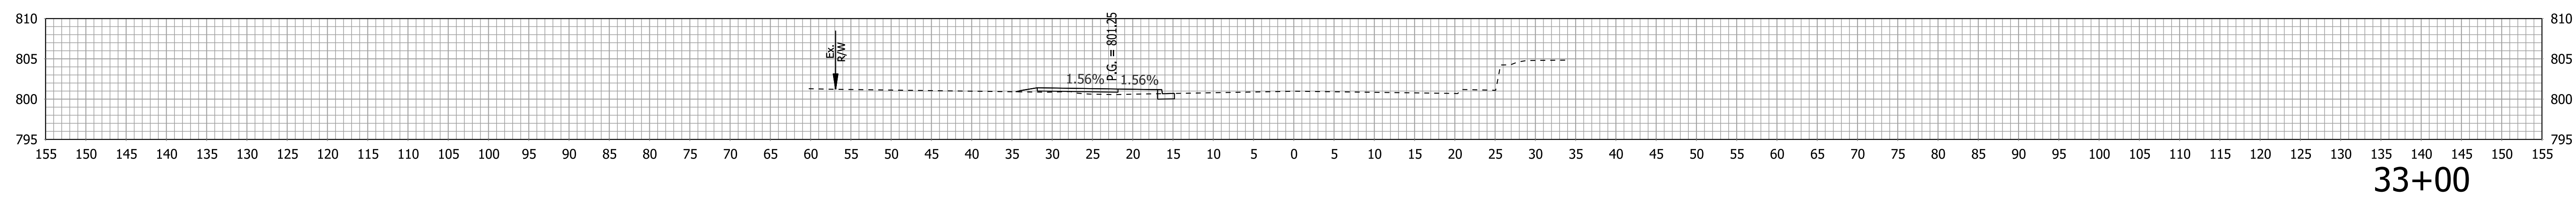

33+00

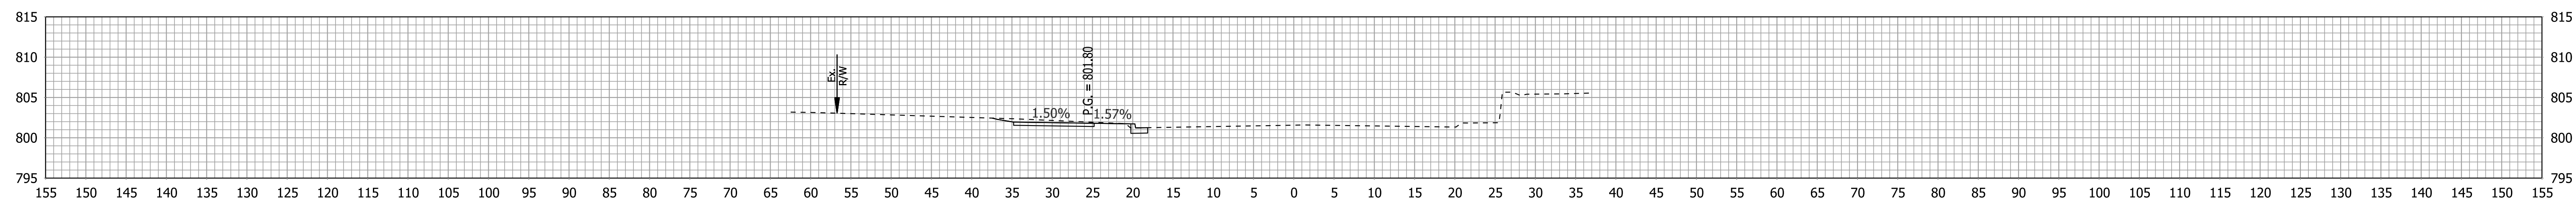

32+50

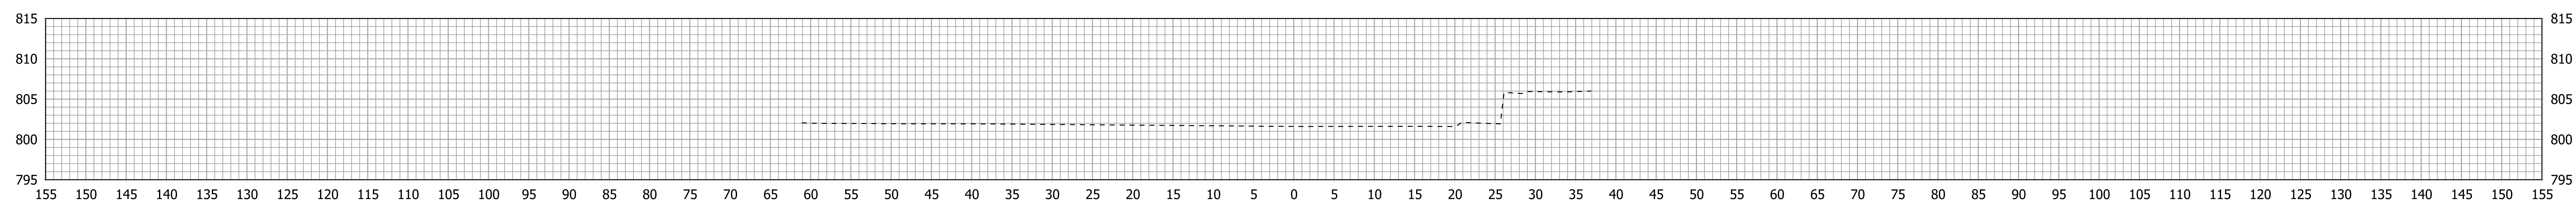

32+00

Plot: 6/10/2019 12:39 PM

T:\188456\Roadway\Base Files\Bse RD XS.dgn

NOT FOR
CONSTRUCTION

RECOMMENDED
FOR APPROVAL

DESIGN ENGINEER

DATE _____

INDIANA
DEPARTMENT OF TRANSPORTATION

INDIANA

DEPARTMENT OF TRANSPORTATION

CROSS SECTIONS
LINE "A"

HORIZONTAL SCALE

$$1'' = 10'$$

VERTICAL SCALE

$$1'' = 10'$$

SURVEY BOOK

CONTRACT

BRIDGE FILE





DESIGNATION

SHEETS

21	of	
----	----	--

PROJECT

STA. 32+00 TO STA. 34+00

    

T:\188456\Roadway\Base Files\Bse RD XS.dgn

NOT FOR
CONSTRUCTION





RECOMMENDED FOR APPROVAL	DESIGN ENGINEER	DATE
DESIGNED: JLB	DRAWN: JLB	
CHECKED: MV	CHECKED: MV	

INDIANA
DEPARTMENT OF TRANSPORTATION

HORIZONTAL SCALE	BRIDGE FILE		
1" = 10'			
VERTICAL SCALE	DESIGNATION		
1" = 10'	1700736		
SURVEY BOOK	SHEETS		
	23	of	38
CONTRACT	PROJECT		
R-40294	1700376		

CROSS SECTIONS LINE "A"

STA. 36+50 TO STA. 38+00

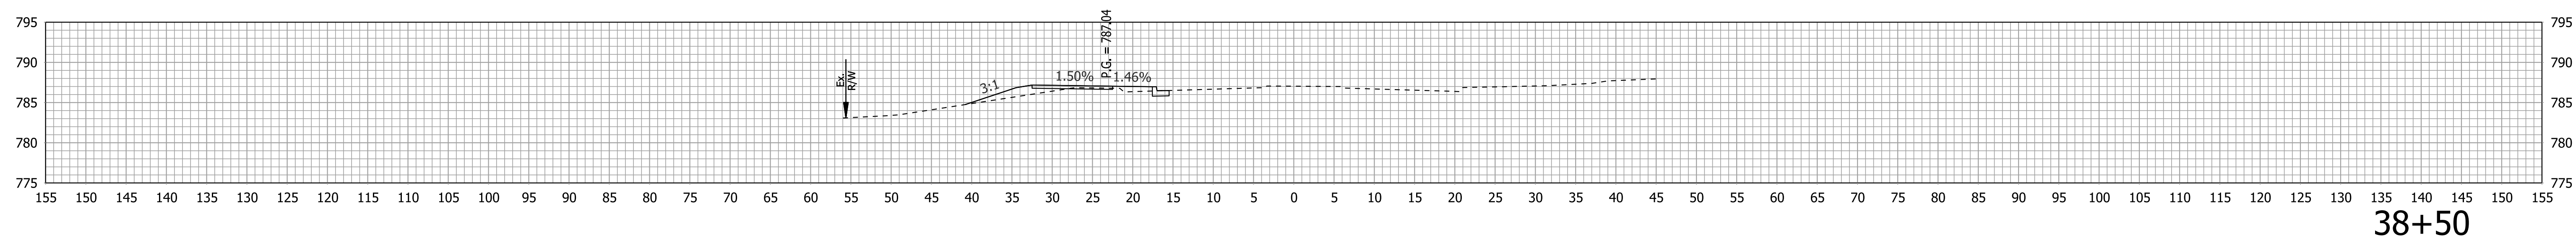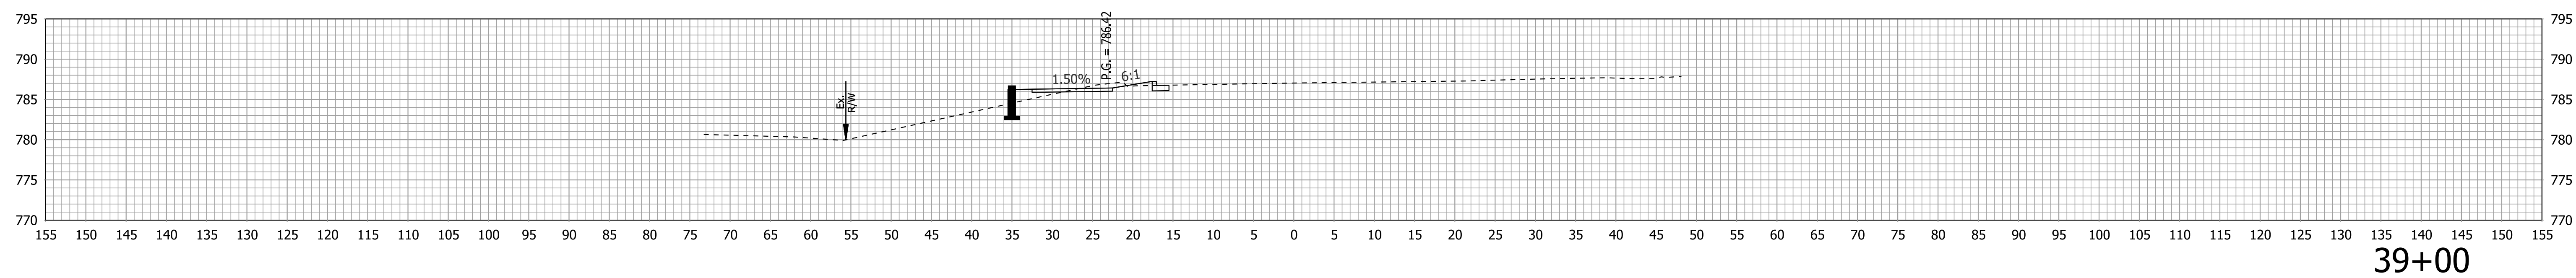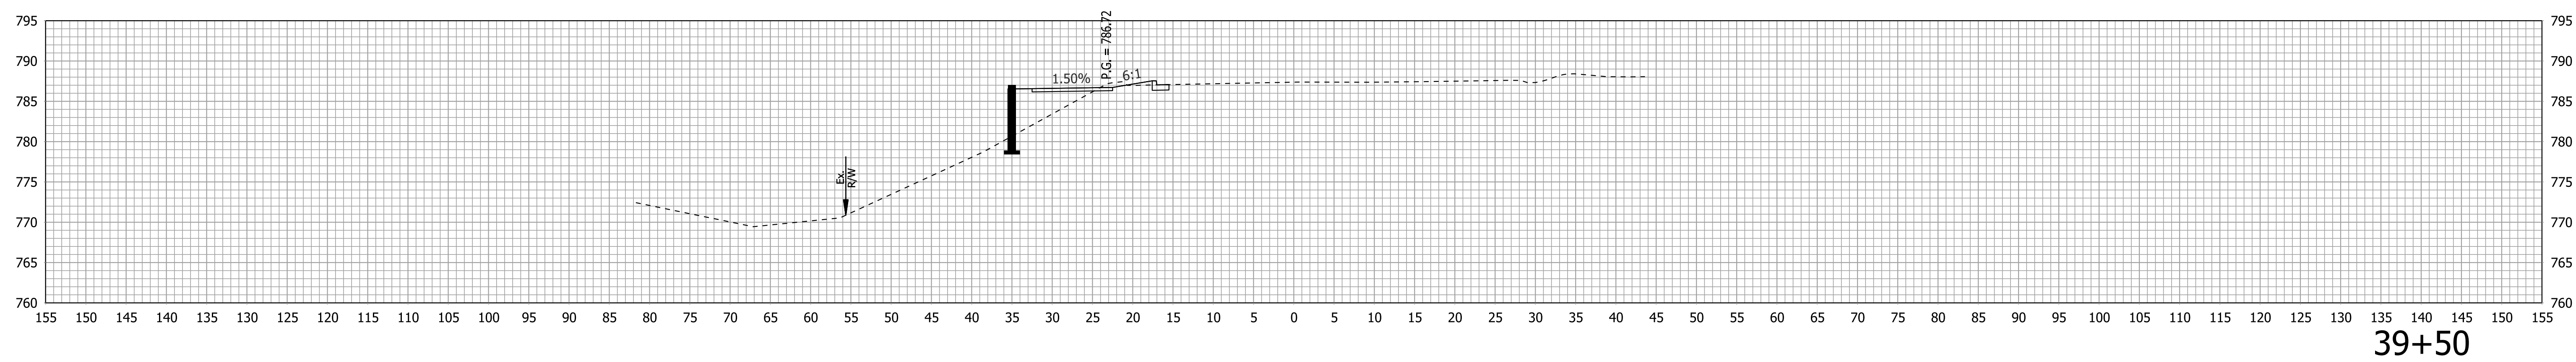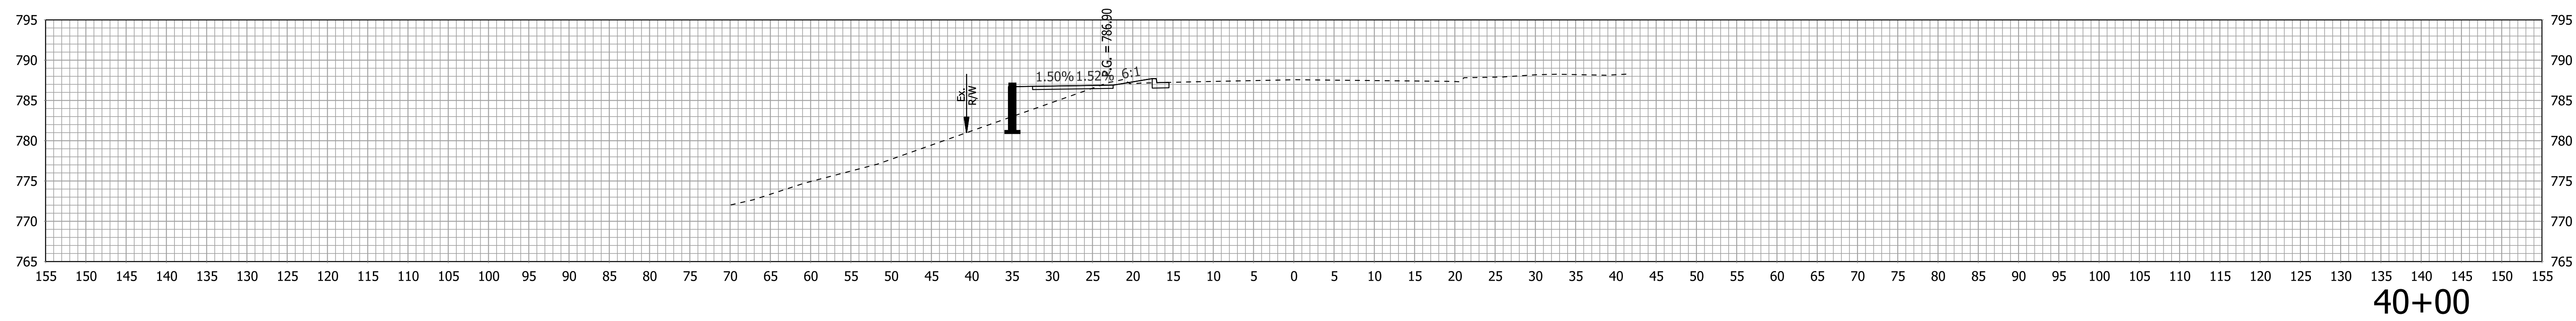

Plot: 6/10/2019 12:39 PM

T:\188456\Roadway\Base Files\Bse RD XS.dgn

NOT FOR
CONSTRUCTION

RECOMMENDED
FOR APPROVAL

DESIGN ENGINEER _____ DATE _____

DESIGNED: JLB

DRAWN:JLB

CHECKED: MV

CHECKED: MY

INDIANA
DEPARTMENT OF TRANSPORTATION

CROSS SECTIONS
LINE "A"

HORIZONTAL SCALE

$$1'' = 10'$$

VERTICAL SCALE

$$1'' = 10'$$

BRIDGE FILE

DESIGNATION

1700736

SURVEY BOOK

SHEETS

24 of 38


CONTRACT

PROJECT	50	50
---------	----	----


R-40294

1700376


STA. 38+50 TO STA. 40+00

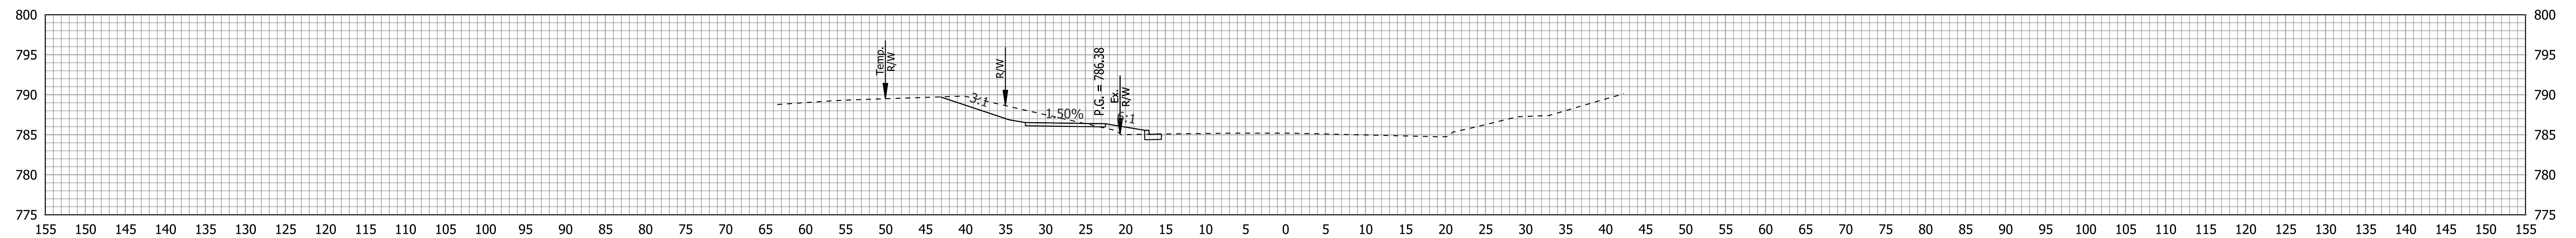


42+00

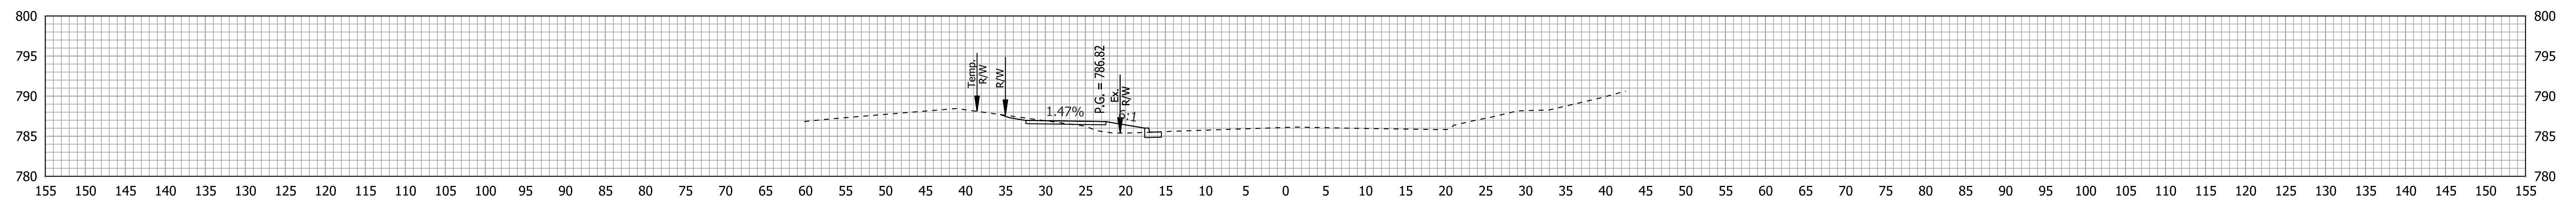

41+50

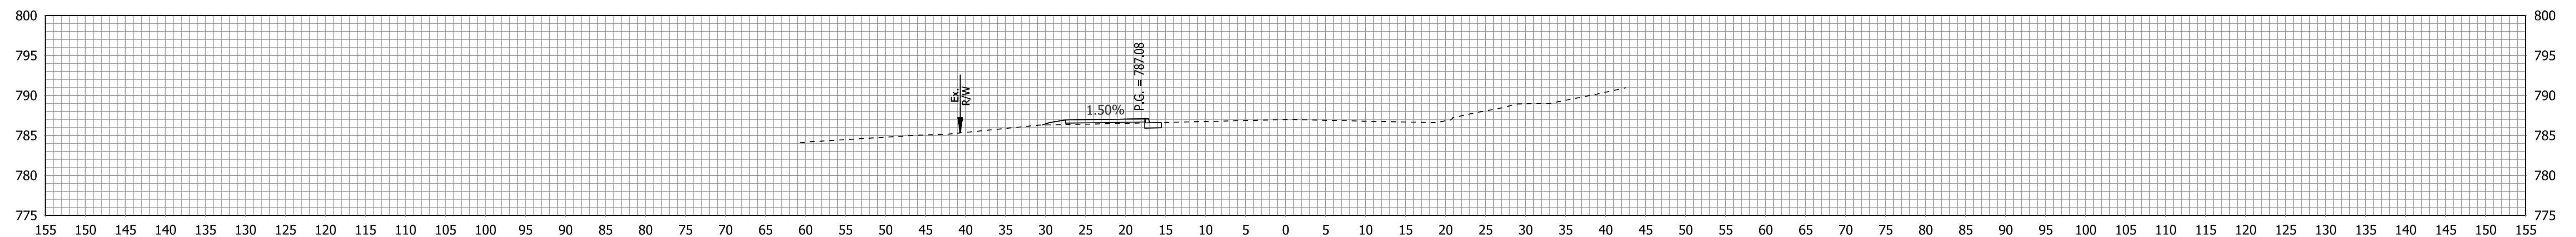

41+00

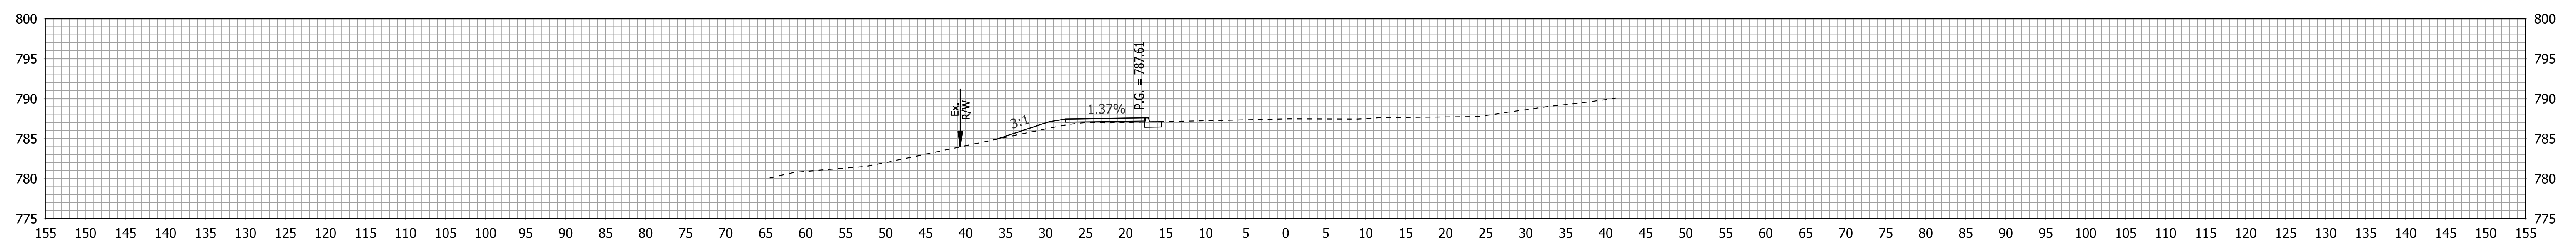

135 140 145 150

40+50

Plot: 6/10/2019 12:39 PM

T:\188456\Roadway\Base Files\Bse RD XS.dgn

NOT FOR
CONSTRUCTION

RECOMMENDED
FOR APPROVAL

DESIGN ENGINEER

DATE _____

DESIGNED: JLB

DRAWN:JLB

CHECKED: MV

CHECKED: M

INDIANA
DEPARTMENT OF TRANSPORTATION

CROSS SECTIONS
LINE "A"

HORIZONTAL SCALE

$$1'' = 10'$$

VERTICAL SCALE

$$1'' = 10'$$

BRIDGE FILE

DESIGNATION

00736

SURVEY BOOK

SHEETS

25	of	38
----	----	----




CONTRACT

PROJECT

R-40294

1700376

STA. 40+50 TO STA. 42+00

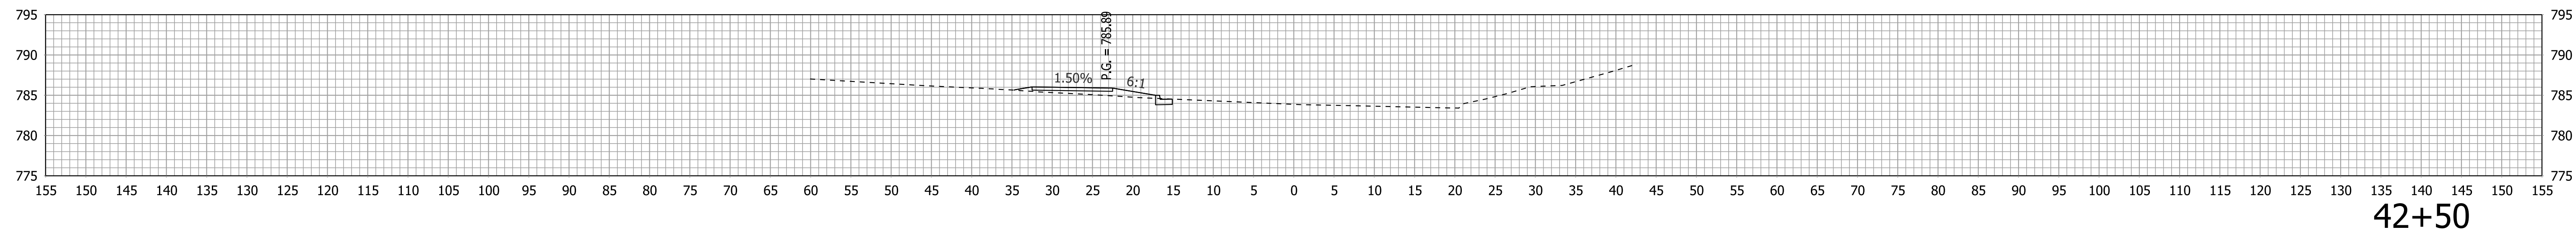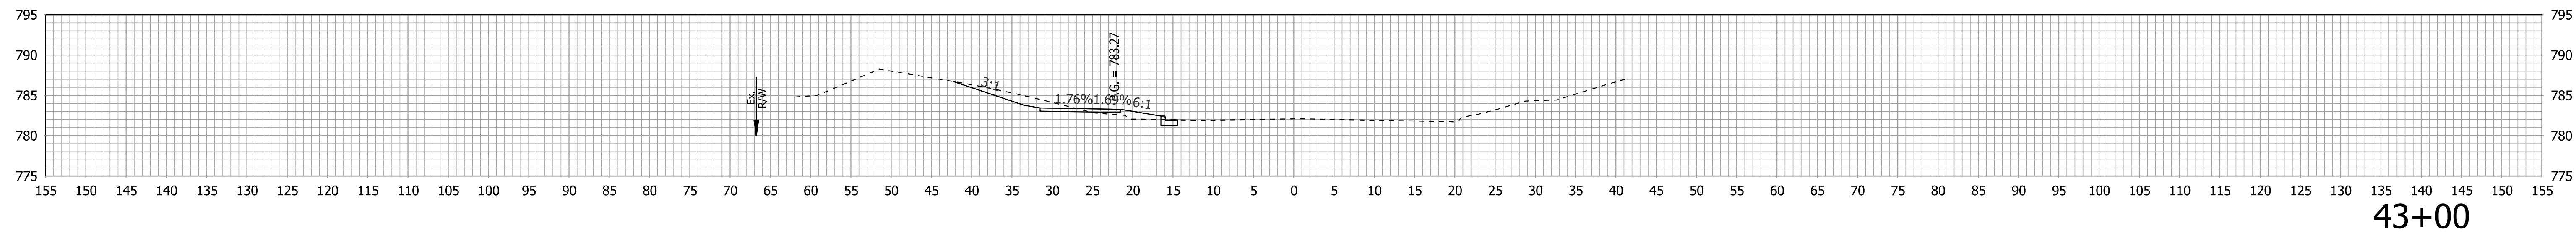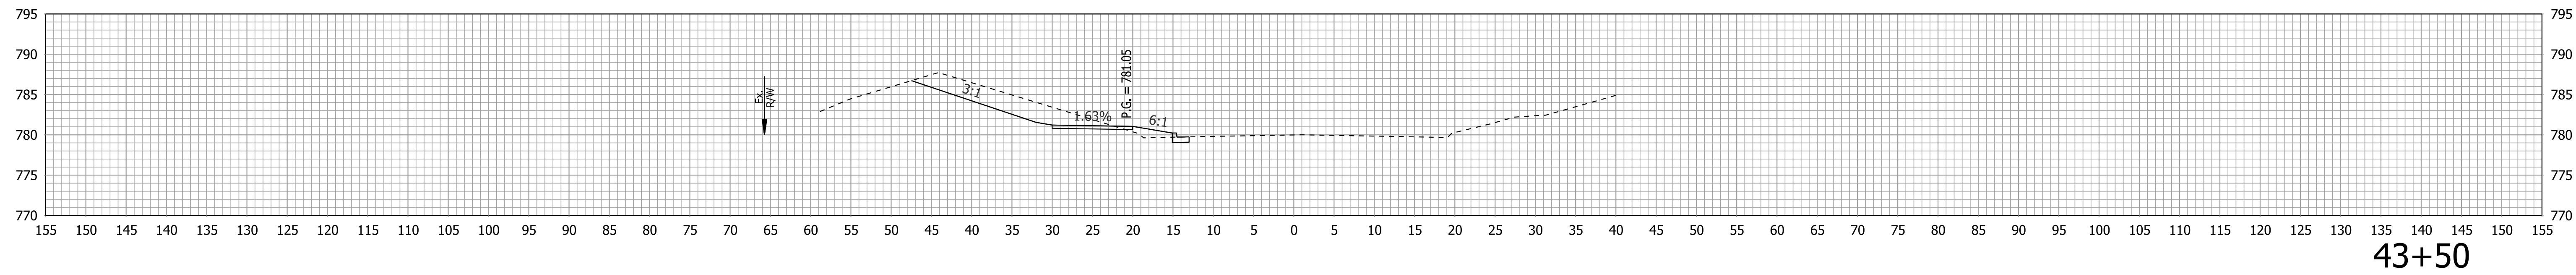

T:\188456\Roadway\Base Files\Bse RD XS.dgn

NOT FOR
CONSTRUCTION





RECOMMENDED FOR APPROVAL	DESIGN ENGINEER	DATE
DESIGNED: JLB	DRAWN: JLB	
CHECKED: MV	CHECKED: MV	

INDIANA
DEPARTMENT OF TRANSPORTATION

CROSS SECTIONS LINE "A"

HORIZONTAL SCALE	BRIDGE FILE		
1" = 10'			
VERTICAL SCALE	DESIGNATION		
1" = 10'	1700736		
SURVEY BOOK	SHEETS		
	26	of	38
CONTRACT	PROJECT		
R-40294	1700376		

STA. 42+50 TO STA. 44+00

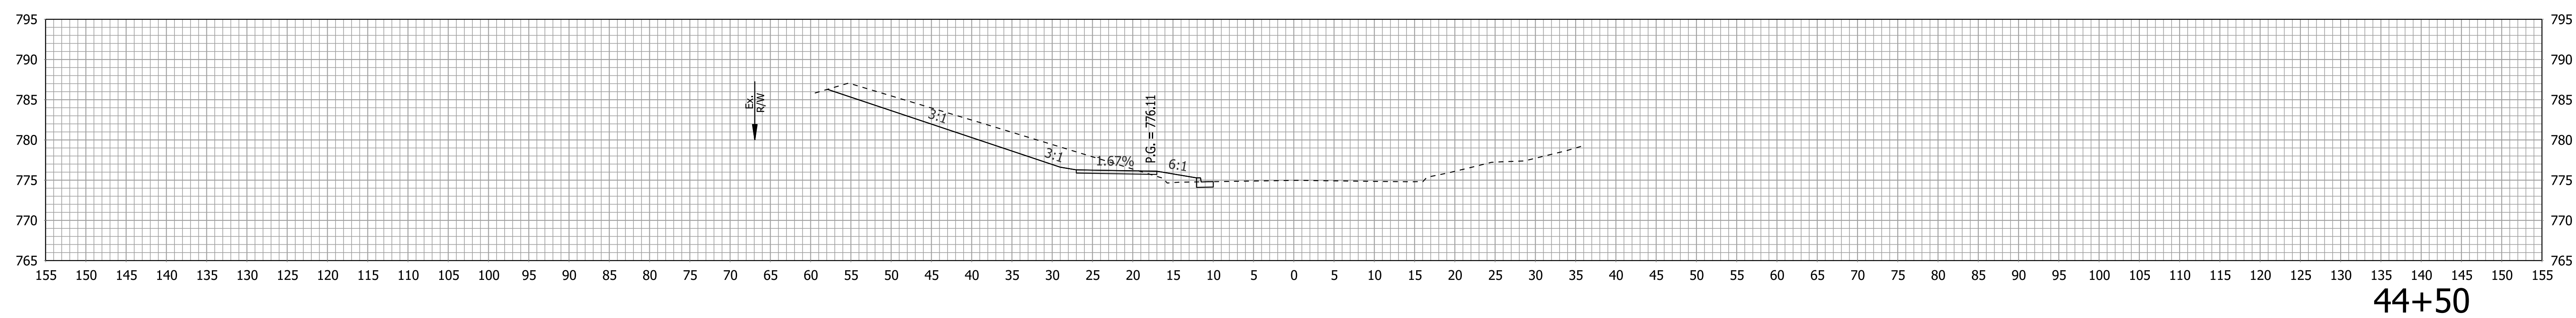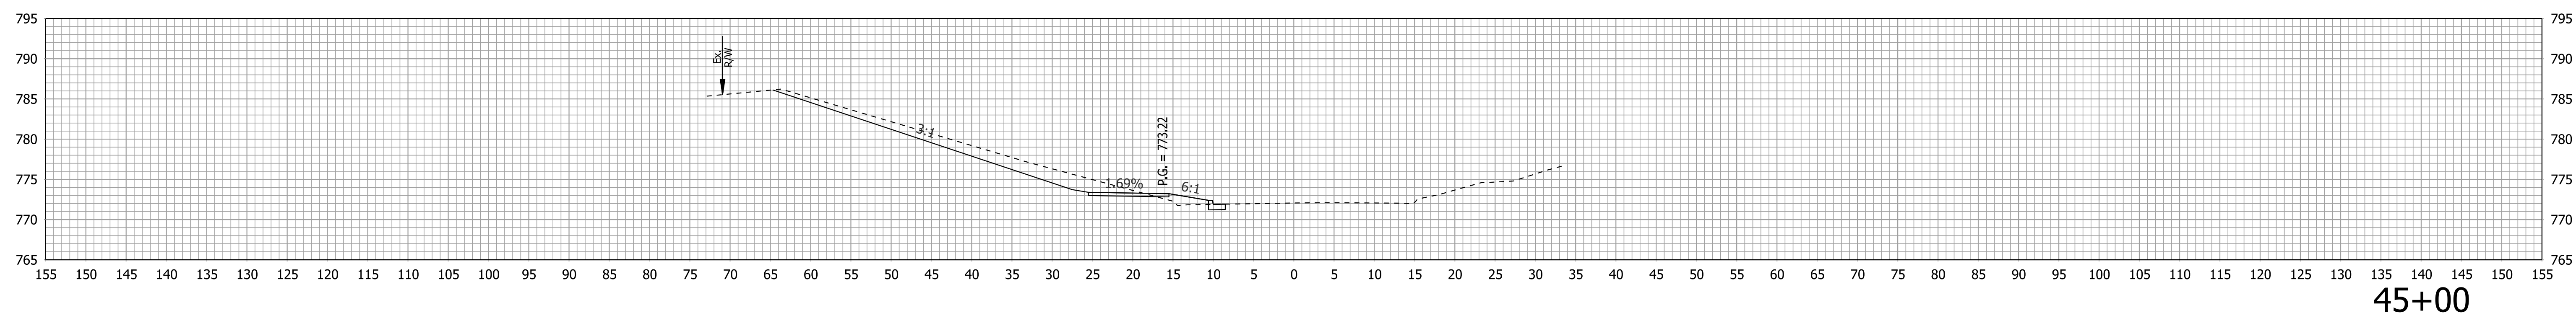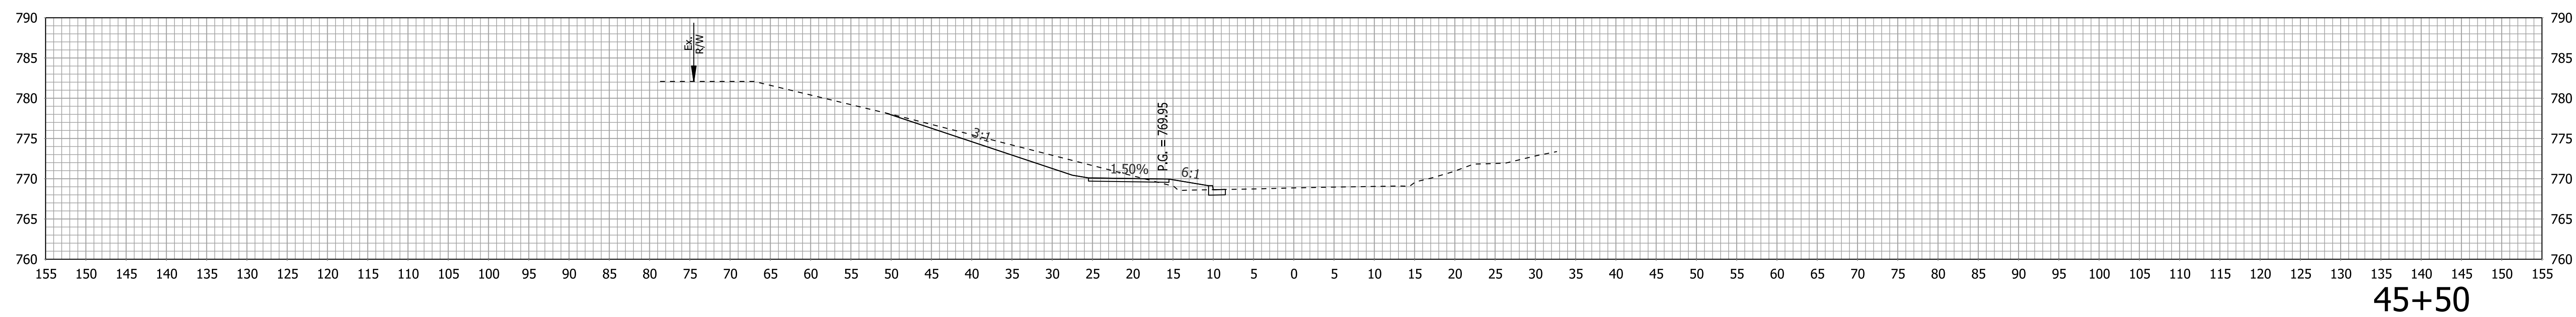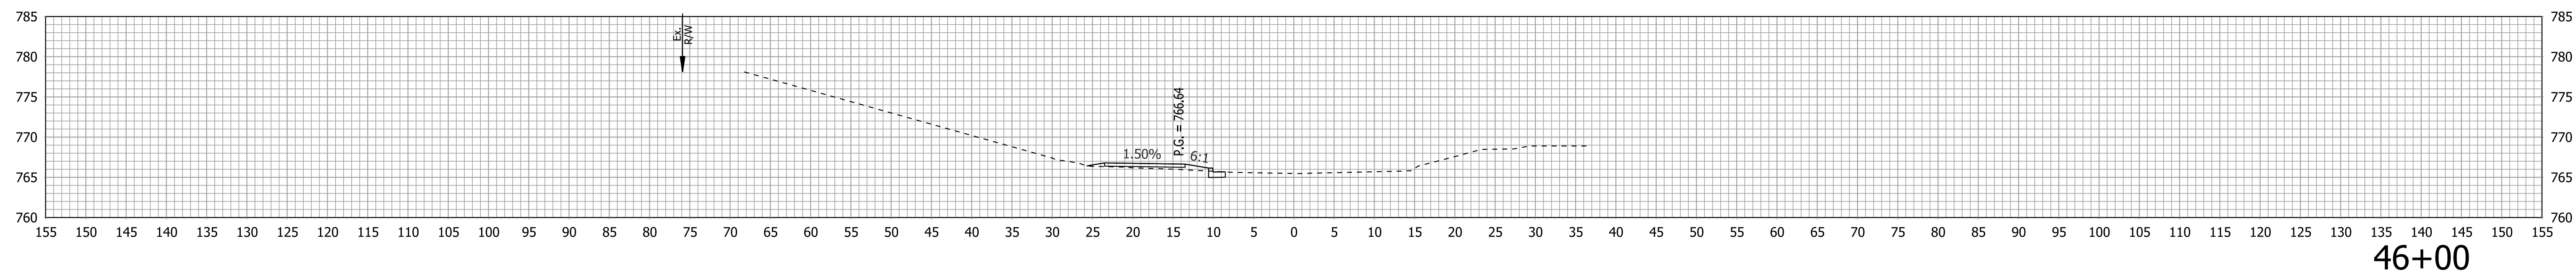

Plot: 6/10/2019 12:39 PM

T:\188456\Roadway\Base Files\Bse RD XS.dgn

NOT FOR
CONSTRUCTION





RECOMMENDED FOR APPROVAL	DESIGN ENGINEER	DATE
DESIGNED: JLB	DRAWN: JLB	
CHECKED: MV	CHECKED: MV	

INDIANA
DEPARTMENT OF TRANSPORTATION

CROSS SECTIONS
LINE "A"

HORIZONTAL SCALE		BRIDGE FILE	
1" = 10'			
VERTICAL SCALE		DESIGNATION	
1" = 10'		1700736	
SURVEY BOOK		SHEETS	
		27	of 38
CONTRACT		PROJECT	
R-40294		1700376	

STA. 44+50 TO STA. 46+00

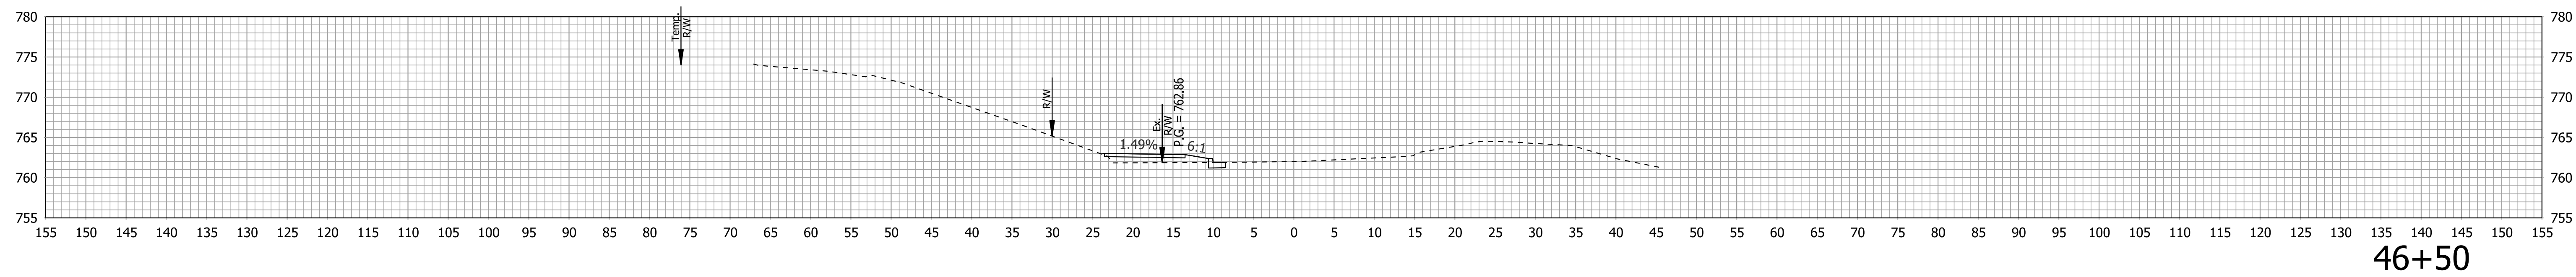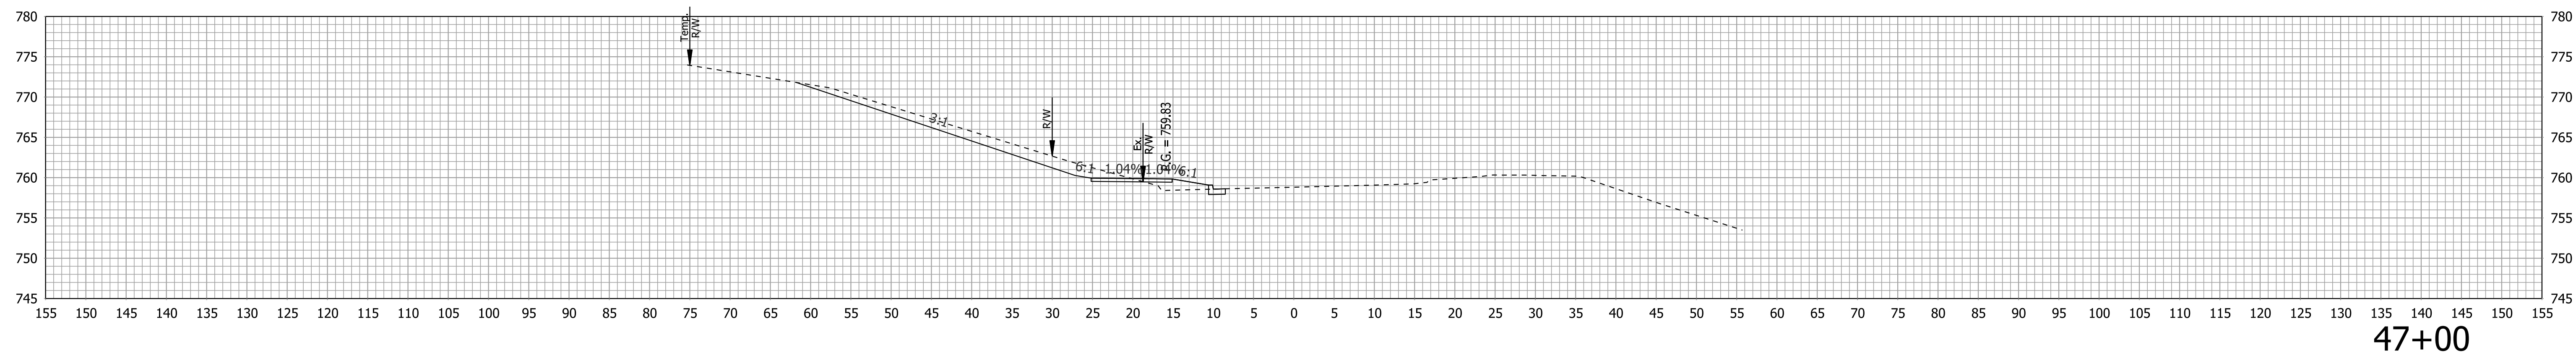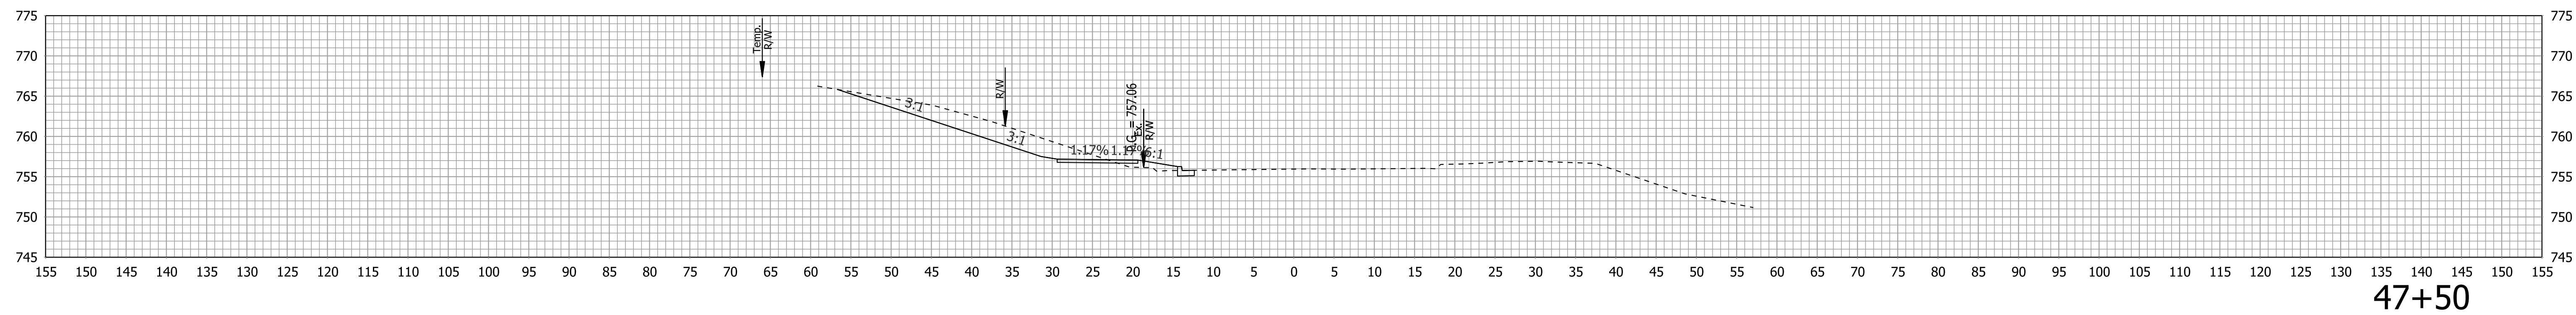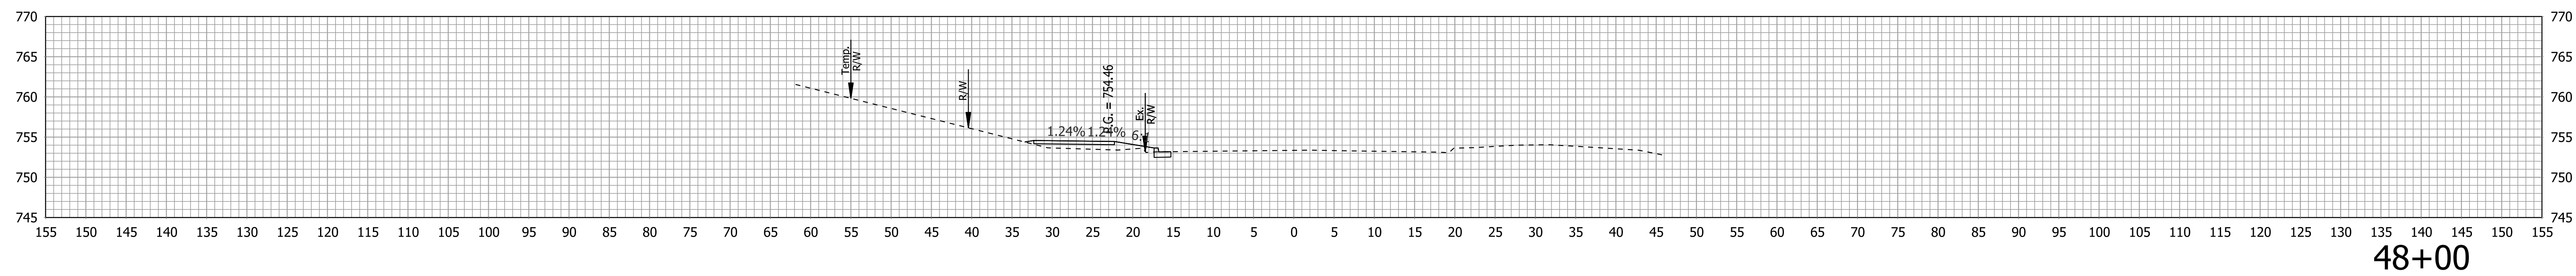

Plot: 6/10/2019 12:39 PM

T:\188456\Roadway\Base Files\Bse RD XS.dgn

NOT FOR
CONSTRUCTION

RECOMMENDED
FOR APPROVAL

DESIGN ENGINEER

DATE _____

DESIGNED: JLB

DRAWN:JLB

CHECKED: MV

CHECKED: M

INDIANA
DEPARTMENT OF TRANSPORTATION

CROSS SECTIONS LINE "A"

HORIZONTAL SCAL

 $1'' = 10'$

VERTICAL SCALE

$$1'' = 10'$$

BRIDGE FILE

DESIGNATIO

00736

SURVEY BOARD

SHEETS

28

of	
----	--

38





CONTRACT
B-40304

R-40294

PROJECT
1700376

00370

STA. 46+50 TO STA. 48+00

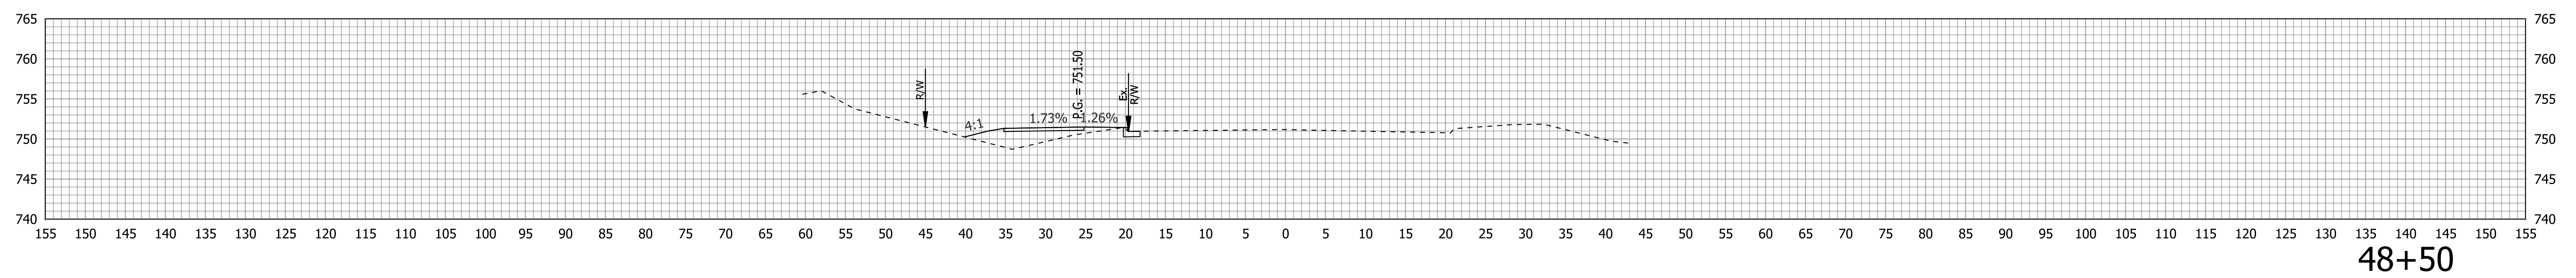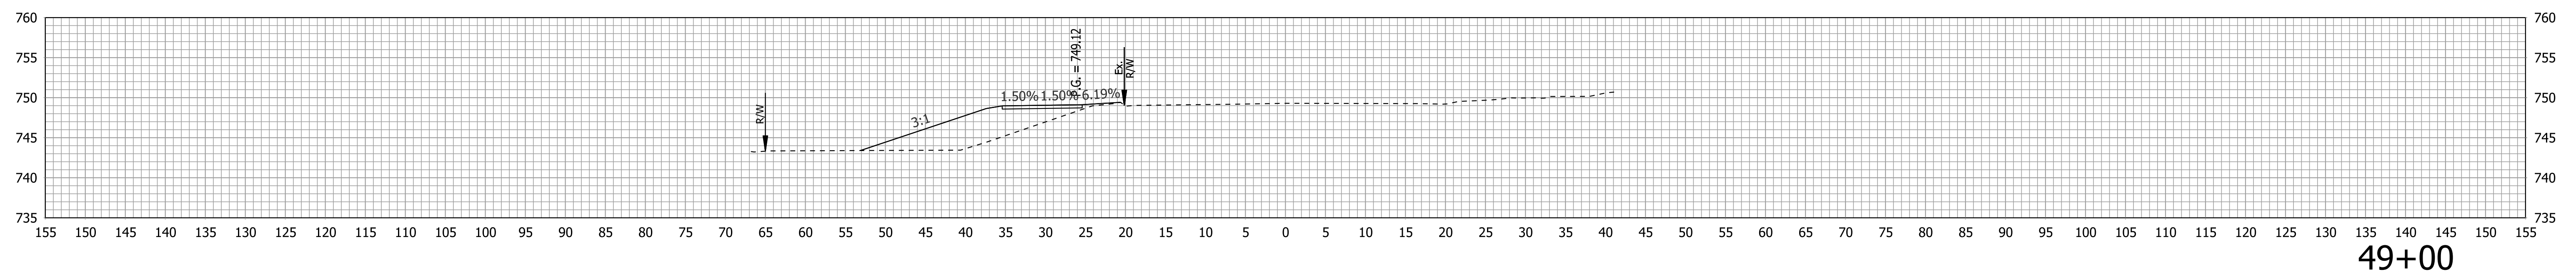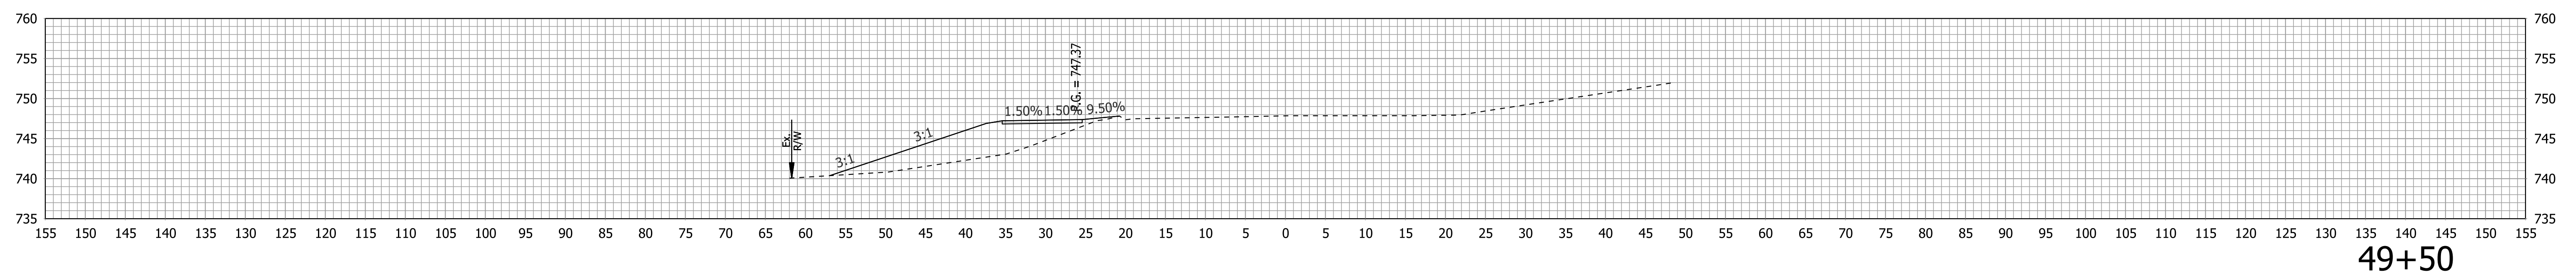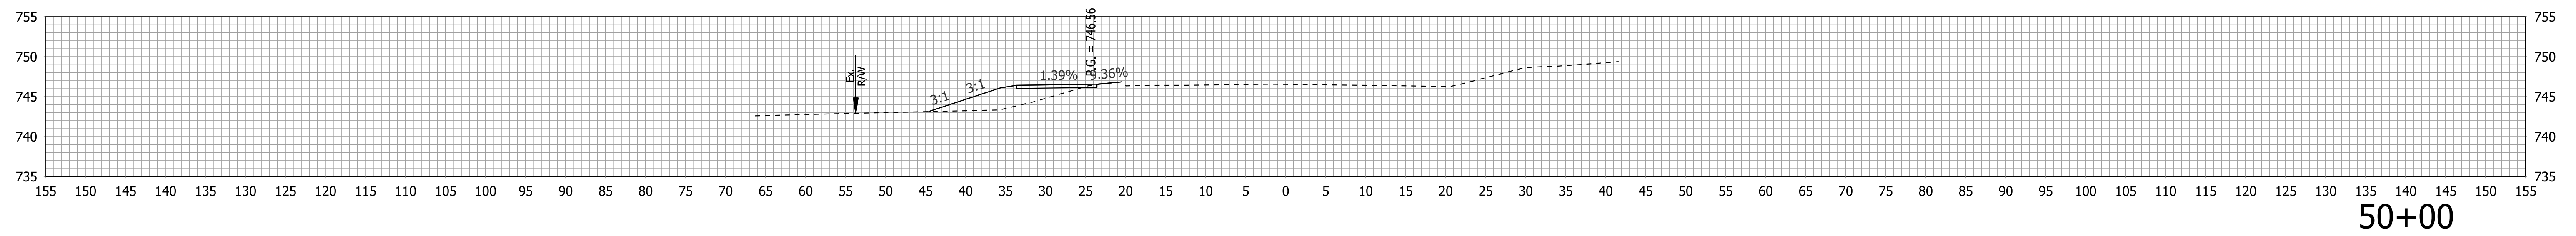

Plot: 6/10/2019 12:39 PM

T:\188456\Roadway\Base Files\Bse RD XS.dgn

NOT FOR
CONSTRUCTION


RECOMMENDED FOR APPROVAL		
	DESIGN ENGINEER	DATE
DESIGNED: JLB	DRAWN: JLB	
CHECKED: MV	CHECKED: MV	

INDIANA
DEPARTMENT OF TRANSPORTATION

CROSS SECTIONS
LINE "A"


HORIZONTAL SCALE		BRIDGE FILE	
1" = 10'			
VERTICAL SCALE		DESIGNATION	
1" = 10'		1700736	
SURVEY BOOK		SHEETS	
		29	38
		of	
CONTRACT		PROJECT	
R-40294		1700376	

0
-
0
n
:
n
0
-
0
n
-
0
:
n

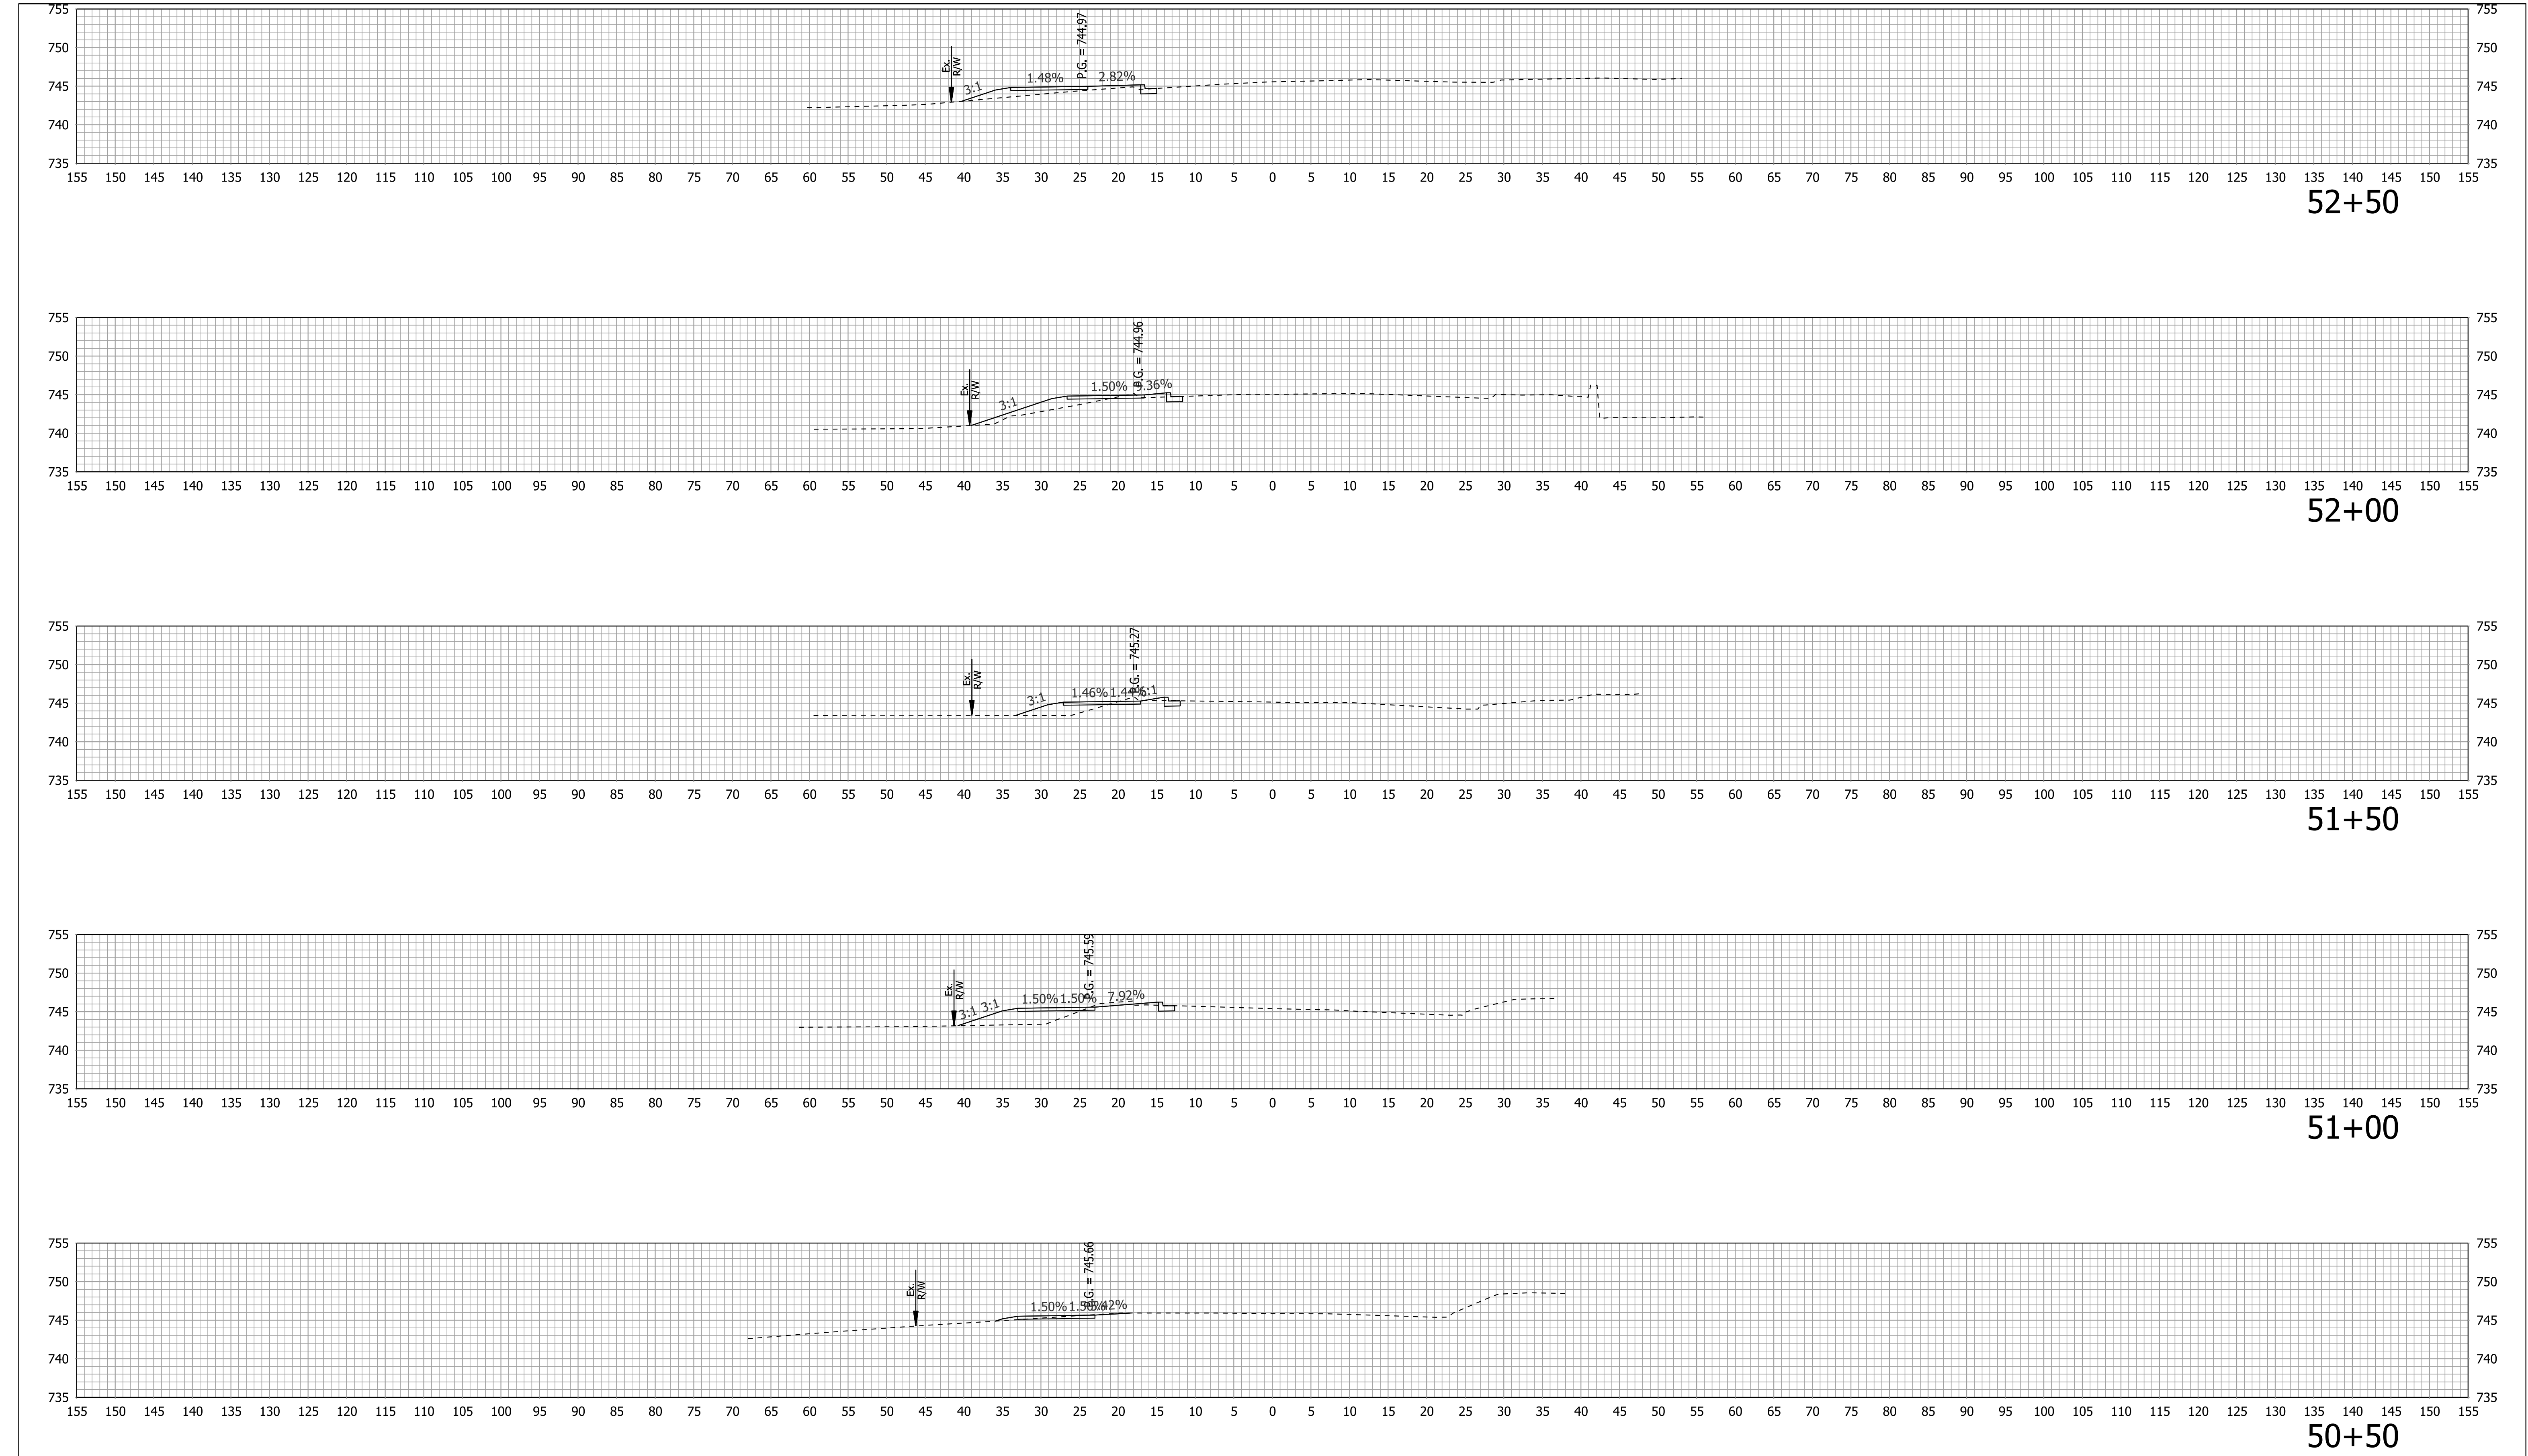


Plot: 6/10/2019 12:39 PM T:\188456\Roadway\Base Files\Bse RD XS.dgn	NOT FOR CONSTRUCTION	RECOMMENDED FOR APPROVAL _____ DESIGN ENGINEER _____ DATE _____		INDIANA DEPARTMENT OF TRANSPORTATION		HORIZONTAL SCALE 1" = 10'		BRIDGE FILE	
		DESIGNED: JLB _____		DRAWN: JLB _____		VERTICAL SCALE 1" = 10'		DESIGNATION 1700736	
		CHECKED: MV _____		CHECKED: MV _____		SURVEY BOOK		SHEETS	
						CONTRACT R-40294		30 of 38	
								PROJECT 1700376	

STA. 50+50 TO STA. 52+50

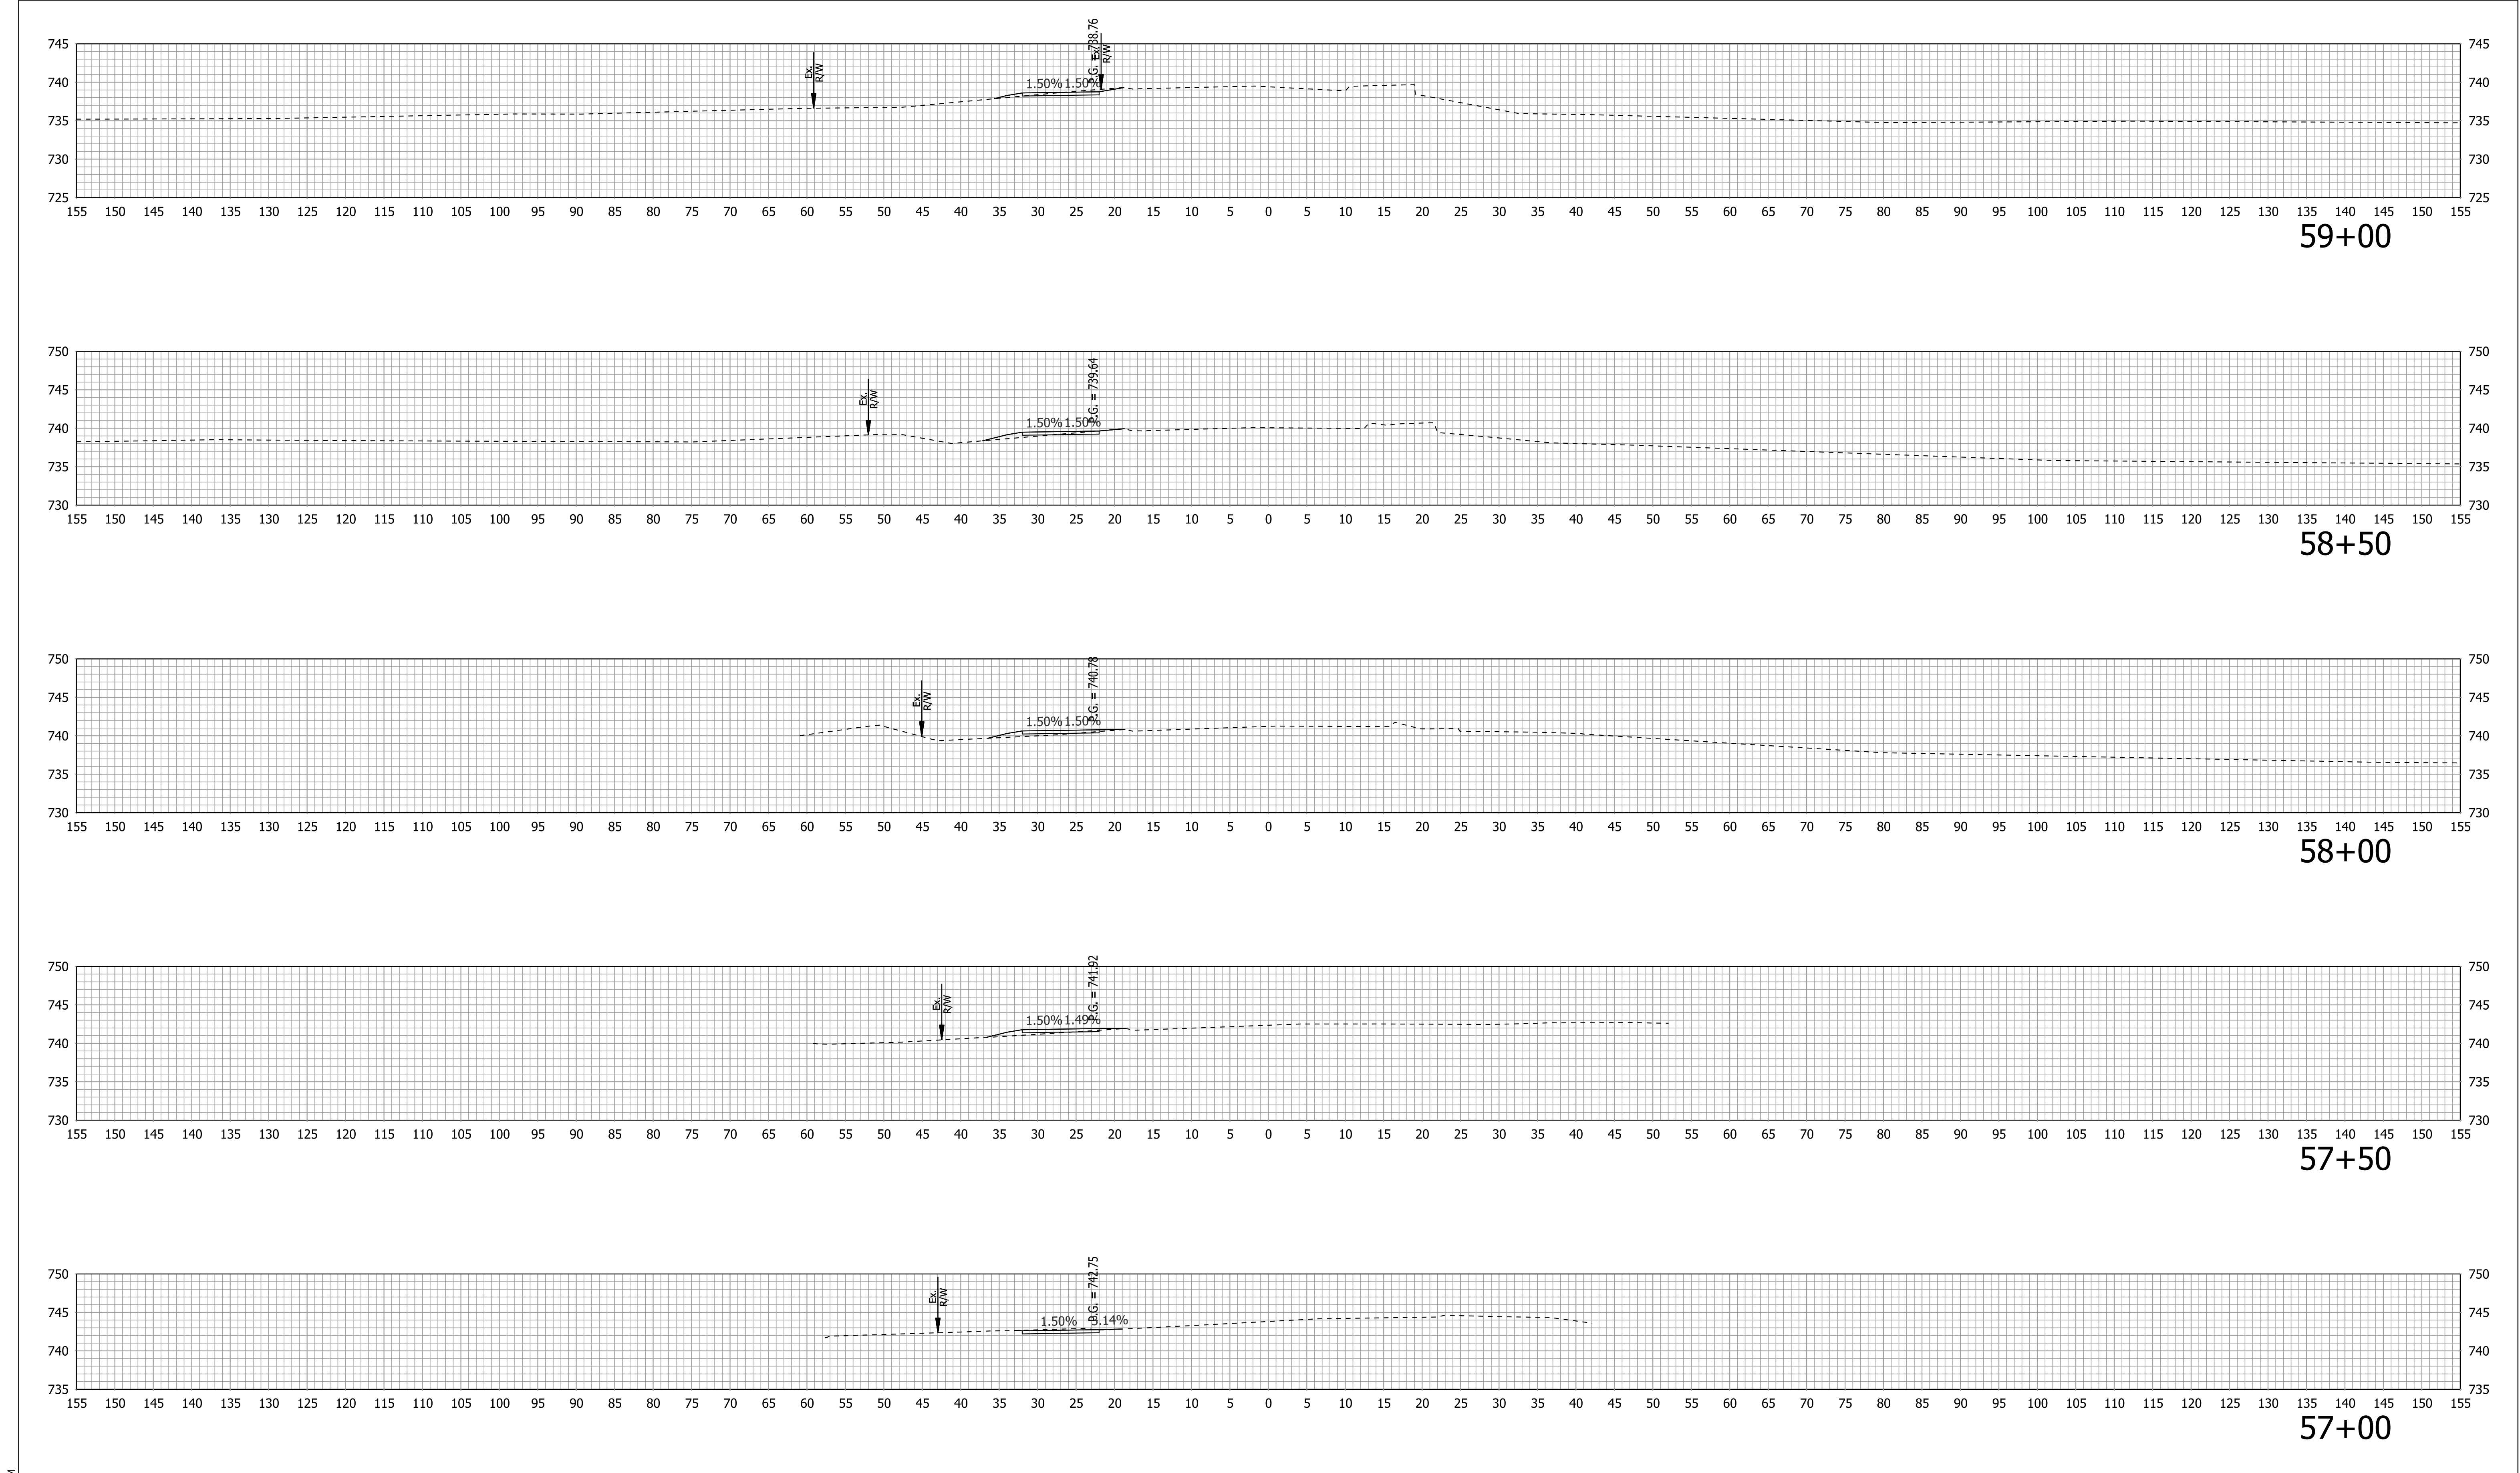




Plot: 6/10/2019 12:39 PM T:\188456\Roadway\Base Files\Bse RD XS.dgn	NOT FOR CONSTRUCTION	RECOMMENDED FOR APPROVAL _____ DESIGN ENGINEER _____ DATE _____		INDIANA DEPARTMENT OF TRANSPORTATION		HORIZONTAL SCALE 1" = 10'		BRIDGE FILE	
		DESIGNED: JLB _____		DRAWN: JLB _____		VERTICAL SCALE 1" = 10'		DESIGNATION 1700736	
		CHECKED: MV _____		CHECKED: MV _____		SURVEY BOOK		SHEETS	
						CONTRACT R-40294		PROJECT 1700376	
								33 of 38	

STA. 57+00 TO STA. 59+00

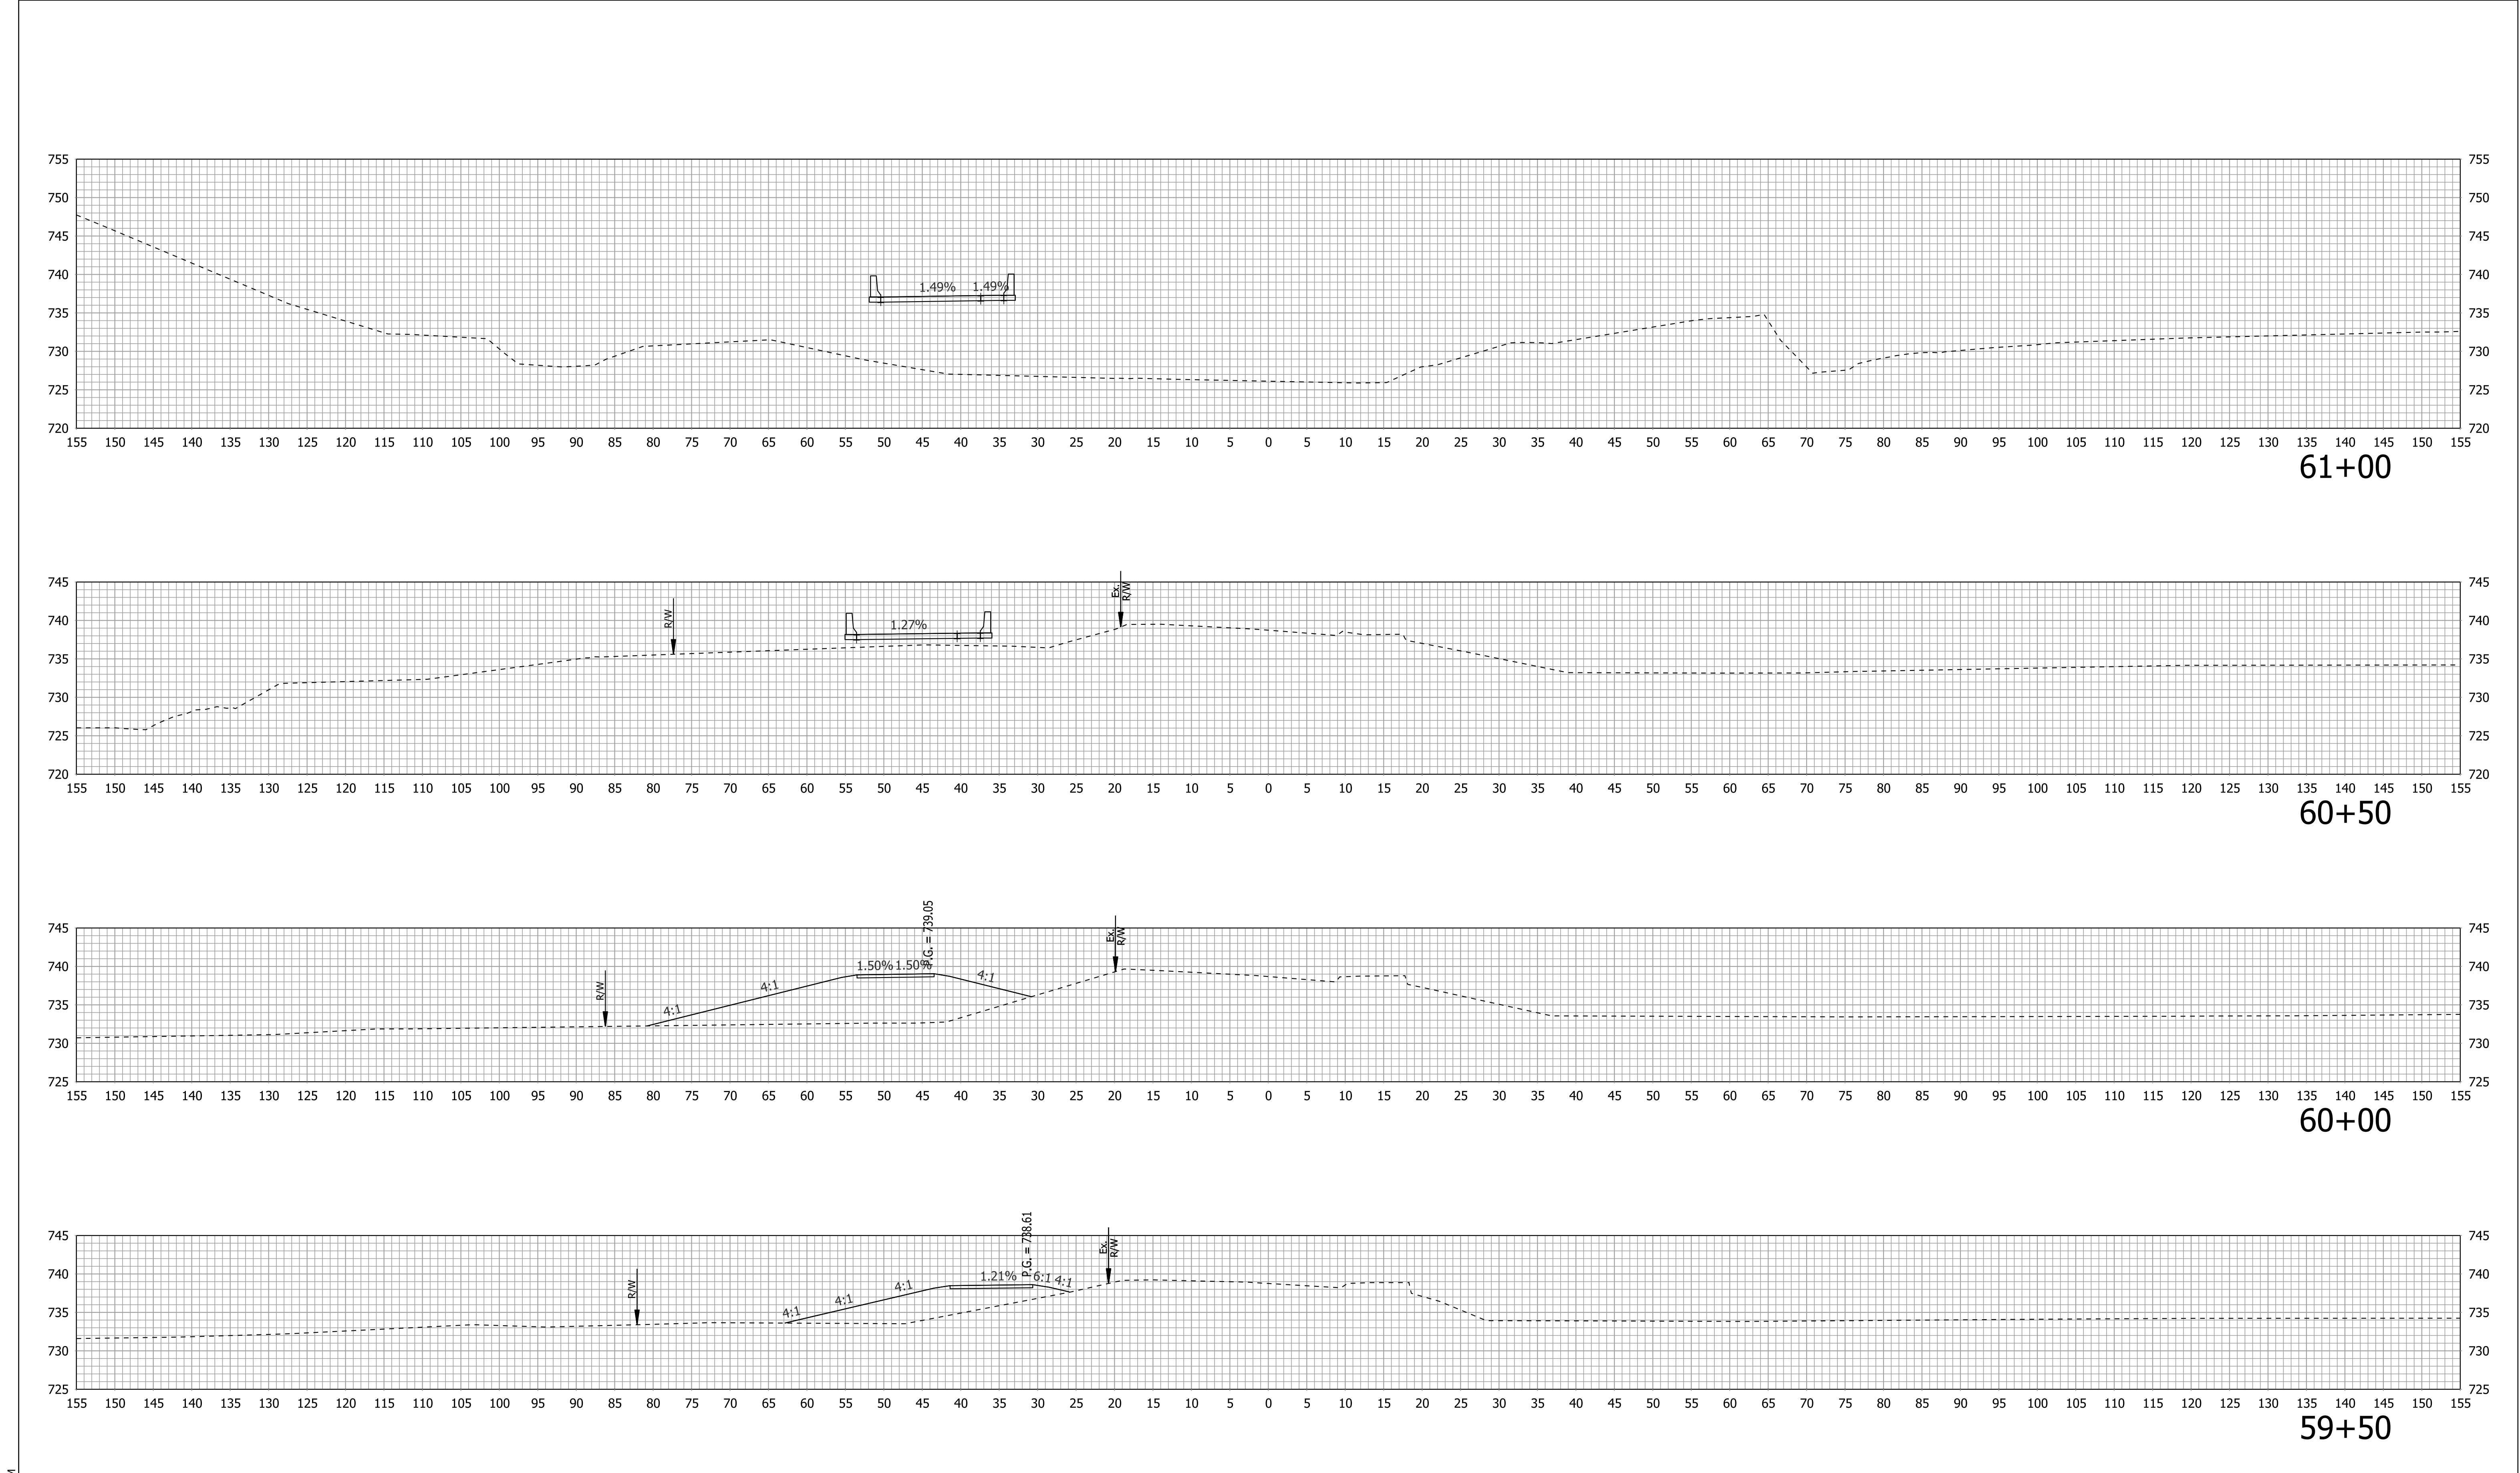

Plot: 6/10/2019 12:39 PM T:\188456\Roadway\Base Files\Bse RD XS.dgn	NOT FOR CONSTRUCTION	RECOMMENDED FOR APPROVAL _____ DESIGN ENGINEER _____ DATE _____	INDIANA DEPARTMENT OF TRANSPORTATION		HORIZONTAL SCALE 1" = 10'		BRIDGE FILE	
					VERTICAL SCALE 1" = 10'		DESIGNATION 1700736	
		DESIGNED: JLB _____	CROSS SECTIONS LINE "A"		SURVEY BOOK		SHEETS	
		CHECKED: MV _____			CONTRACT R-40294		PROJECT 1700376	

STA. 59+50 TO STA. 61+00

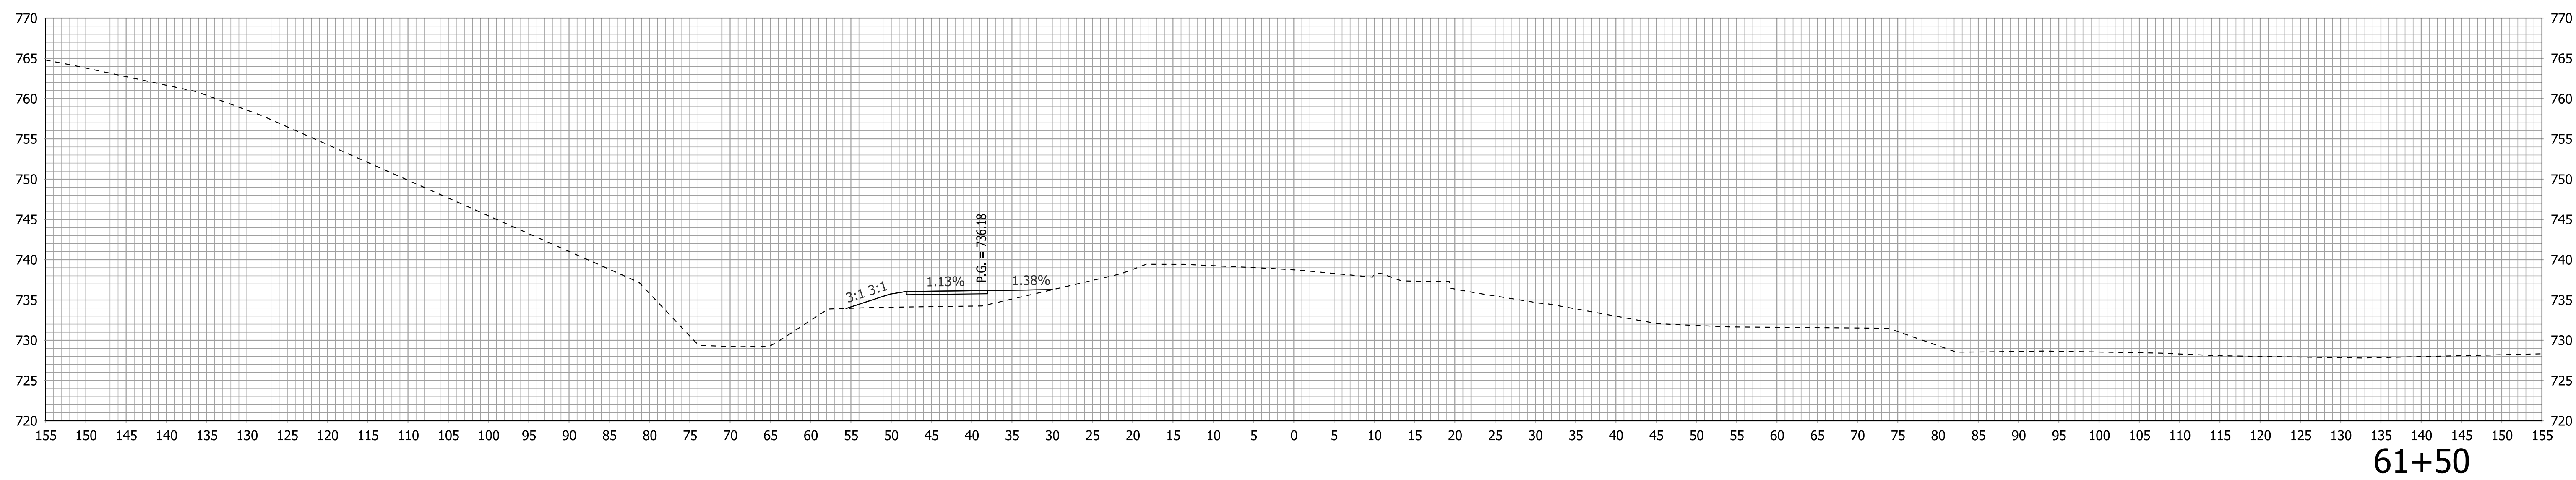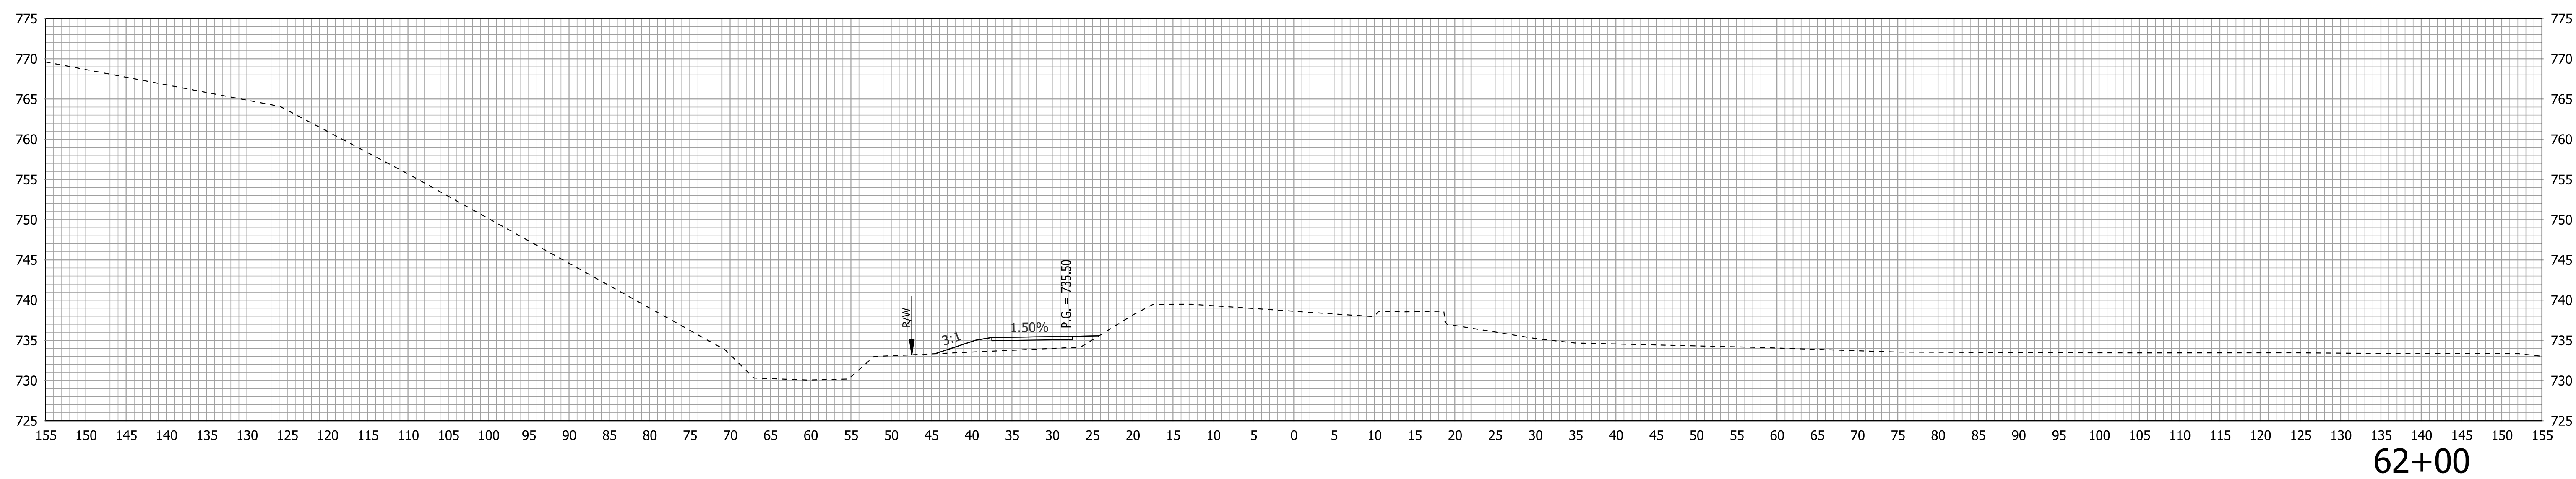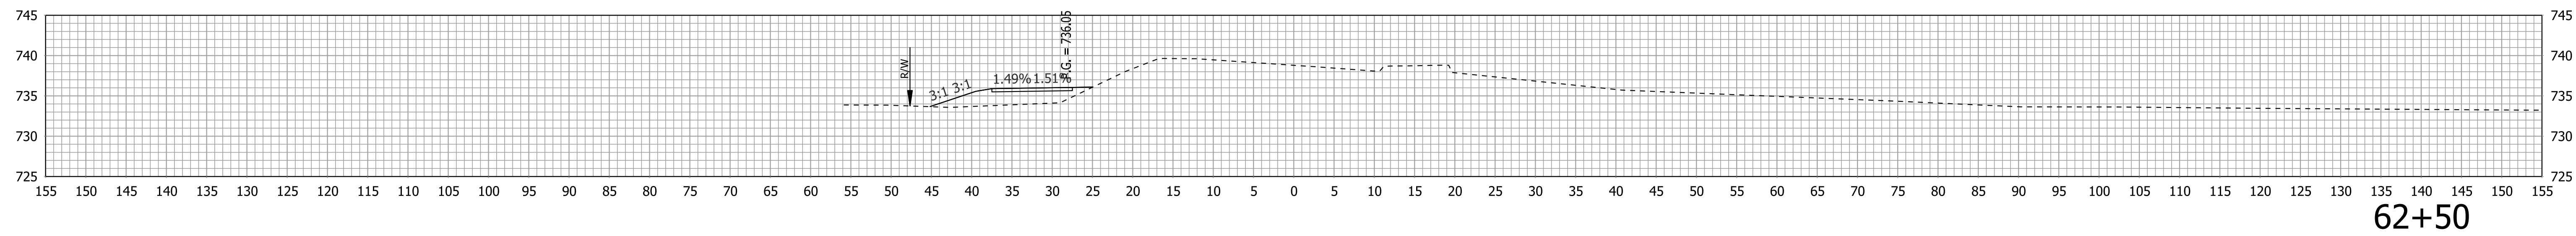

Plot: 6/10/2019 12:39 PM

T:\188456\Roadway\Base Files\Bse RD XS.dgn

NOT FOR
CONSTRUCTION

RECOMMENDED
FOR APPROVAL

DESIGN ENGINEER

DATE _____

DESIGNED: JLB

DRAWN:JLB

CHECKED: MV

CHECKED: M

INDIANA
DEPARTMENT OF TRANSPORTATION

CROSS SECTIONS
LINE "A"

HORIZONTAL SCALE

$$1'' = 10'$$

VERTICAL SCALE

$$1'' = 10'$$

SURVEY BOOK

	1980	1985	9	10	11	12	1990	1995	2000	2005	2006	2007	2
--	------	------	---	----	----	----	------	------	---

CONTRACT

BRIDGE FILE

DESIGNATION

1700736

SHEETS

35

	of
--	----

	3
--	---


PROJECT

PROJECT


STA. 61+50 TO STA. 62+50

Plot: 6/10/2019 12:39 PM

T:\188456\Roadway\Base Files\Bse RD XS.dgn

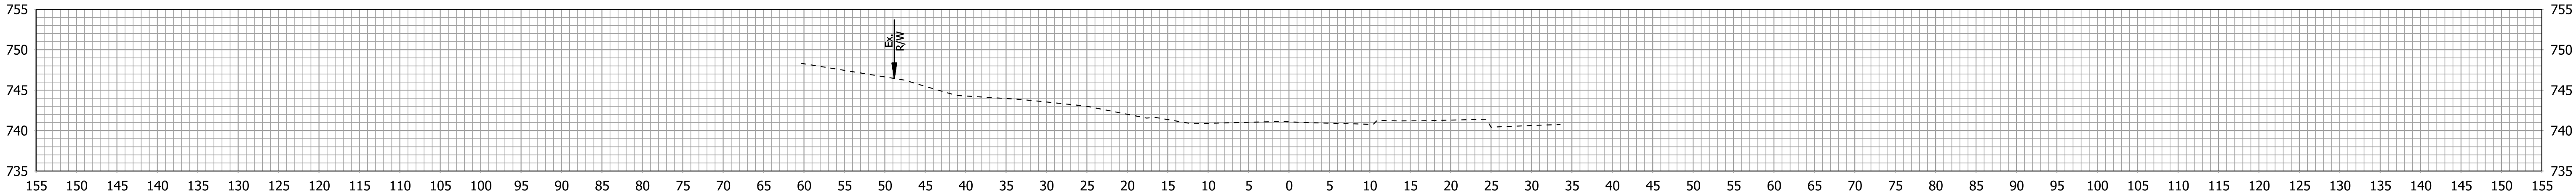

66+00

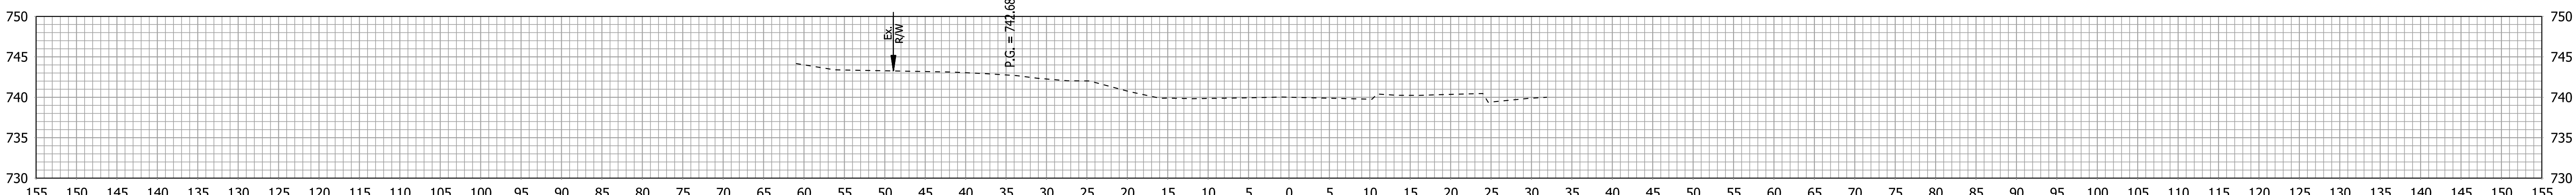

65+50

NOT FOR
CONSTRUCTION

RECOMMENDED FOR APPROVAL	DESIGN ENGINEER		DATE
DESIGNED: JLB	DRAWN: JLB		
CHECKED: MV	CHECKED: MV		

INDIANA
DEPARTMENT OF TRANSPORTATION

CROSS SECTIONS
LINE "A"

HORIZONTAL SCALE		BRIDGE FILE	
1" = 10'		DESIGNATION	
VERTICAL SCALE		1700736	
1" = 10'		SHEETS	
CONTRACT		37	of 38
R-40294		PROJECT	
		1700376	

STA. 65+50 TO STA. 66+00

