

ADDENDUM NO. 1
TO THE
DRAWINGS AND SPECIFICATIONS
FOR THE
HEADLEY ROAD SLIDE CORRECTION
PW 2010-26

ISSUED FROM: CITY HALL AT THE SHOWERS BUILDING
Post Office Box 100
401 North Morton Street
Bloomington, Indiana 47404

ISSUE DATE: October 25, 2010

Bid DATE: October 28, 2010

This Addendum No.1, to the drawings and specifications shall supplement, amend and become a part of the bidding documents, plans, and specifications. All bids and construction contracts shall be based on these modifications to the original contract documents.

ITEM NO. 1: REVISED SHEET #7

Sheet #7 shall be removed and replaced by the attached sheet #7 to better represent the bottom of the foundation elevation.

ITEM NO. 2: SODDING

Section 2.01 of the City of Bloomington specifications regarding sod shall be revised to delete reference to "Warren's Fronrunner turf type tall fescue sod" and replace with Turf Type Tall Fescue /Bluegrass Blend or approved equal.

ITEM NO. 3: WAGE RATES

An updated wage rate listing has been included with this addendum and is applicable for any project bid over \$150,000.

ITEM NO. 4: ROCK EXCAVATION


Include in the Lump Sum Base Bid, and the Alternate Base Bid (Concrete), the cost of removal, and disposal of 120 cubic yards of Rock Excavation. All rock removal shall be inspected as removed and an agreed upon quantity shall be established at the end of each workday. A City of Bloomington Inspector will be required to be present during all rock removal during this project, and it will be the duty of the contractor to notify him/her of their activities.

ITEM NO. 5: LEAN CONCRETE

Include in the Lump Sum Base Bid, and the Alternate Base Bid (Concrete), the cost of purchasing, transporting, and placement of 20 cubic yards of Lean Concrete.

ITEM NO. 6: BID SUMMARY SHEET

The revised Bid Summary Sheet shall be used to require a submittal for an alternative option of using concrete pavement in the full depth pavement section, as well as the base bid of an asphalt pavement section for the full depth pavement section.

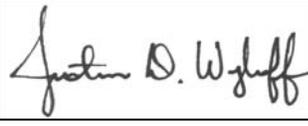	 CERTIFIED BY: JUSTIN D. WYKOFF CITY OF BLOOMINGTON STATE OF INDIANA
--	---

Acknowledge receipt of the addendum by submitting a signed copy with your bid proposal.

RECEIVED BY: CONTRACTOR (FIRM AND ADDRESS)

SIGNATURE: _____ **DATE:** _____

PRINTED NAME: _____

TITLE: _____





RECOMMENDED FOR APPROVAL	DATE
DESIGN ENGINEER	
CHECKED: MSW	DRAWN: JBF
CHECKED: SLL	CHECKED: MSW

RETAINING WALL ELEVATION & DETAILS


CITY OF BLOOMINGTON

HORIZONTAL SCALE	BRIDGE FILE
1" = 10'-0"	N/A
VERTICAL SCALE	DESIGNATION
1" = 5'-0"	N/A
SURVEY BOOK	SHEETS
N/A	7 of 22
CONTRACT	PROJECT
N/A	HEADLEY ROAD

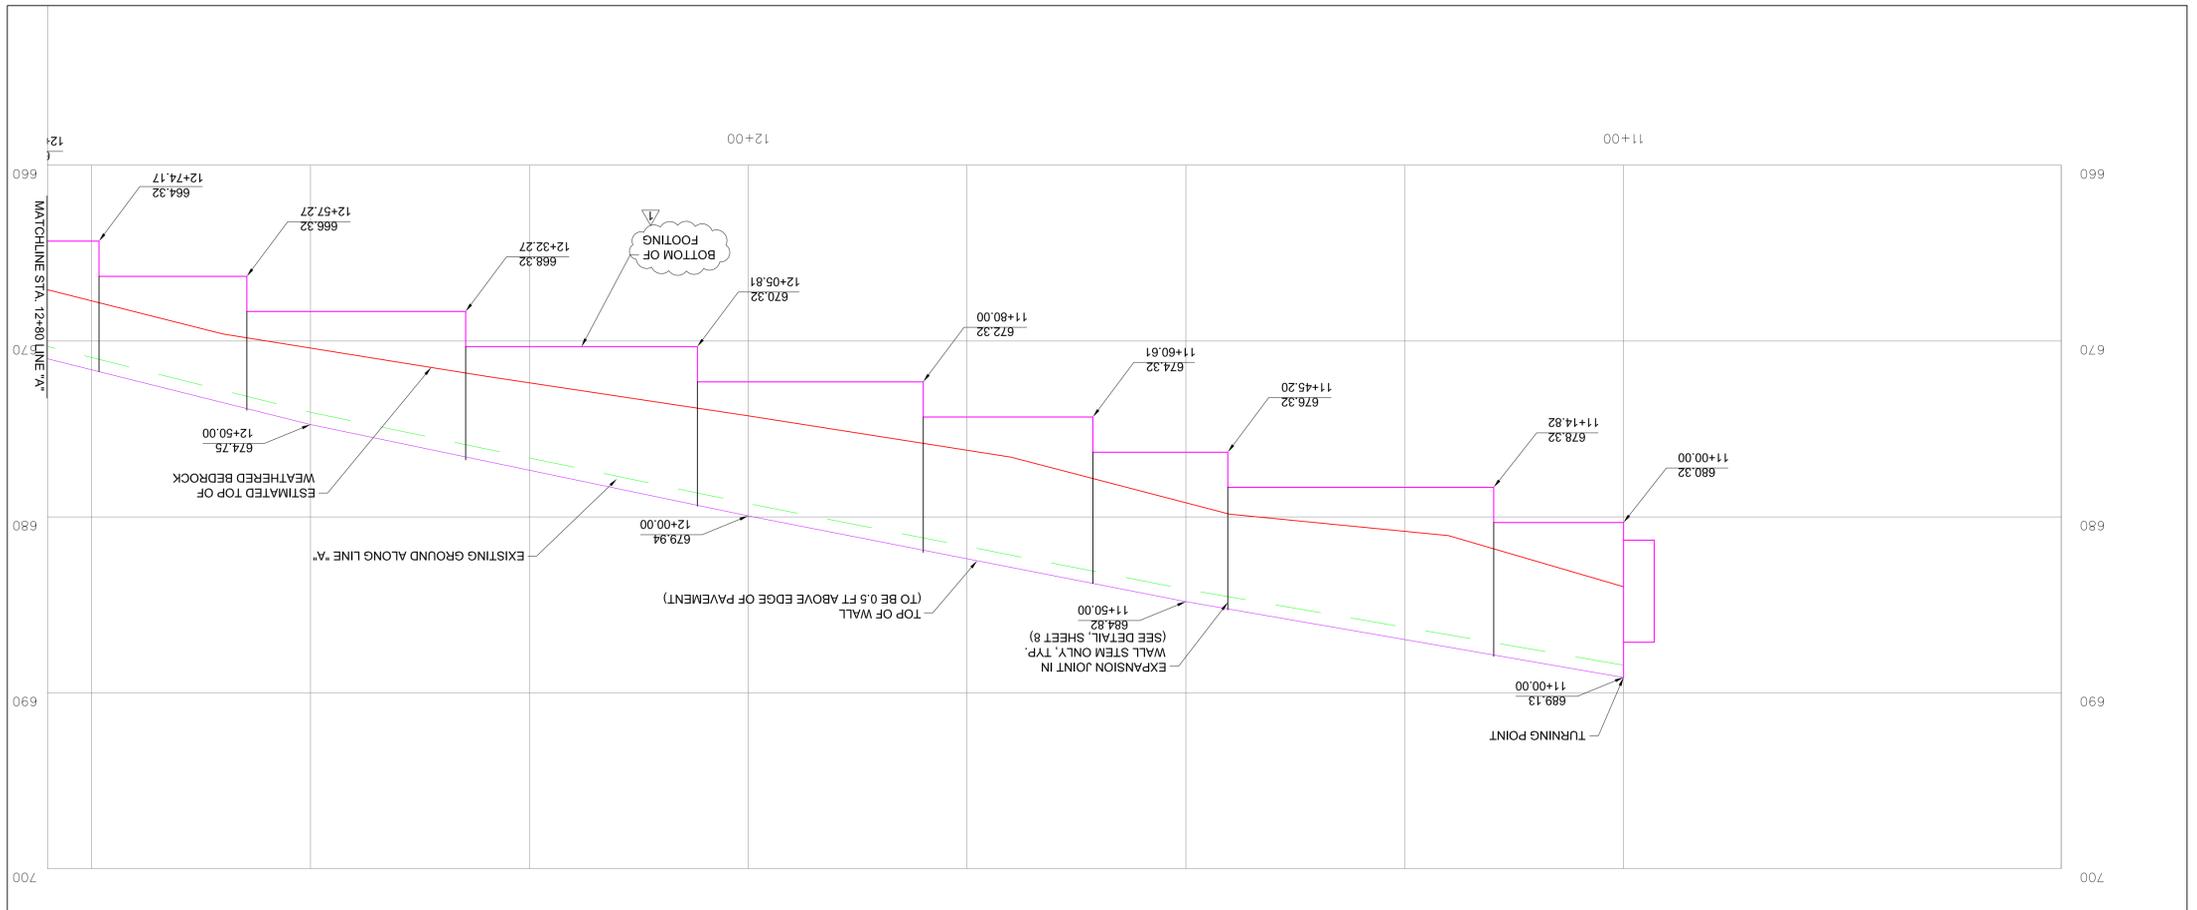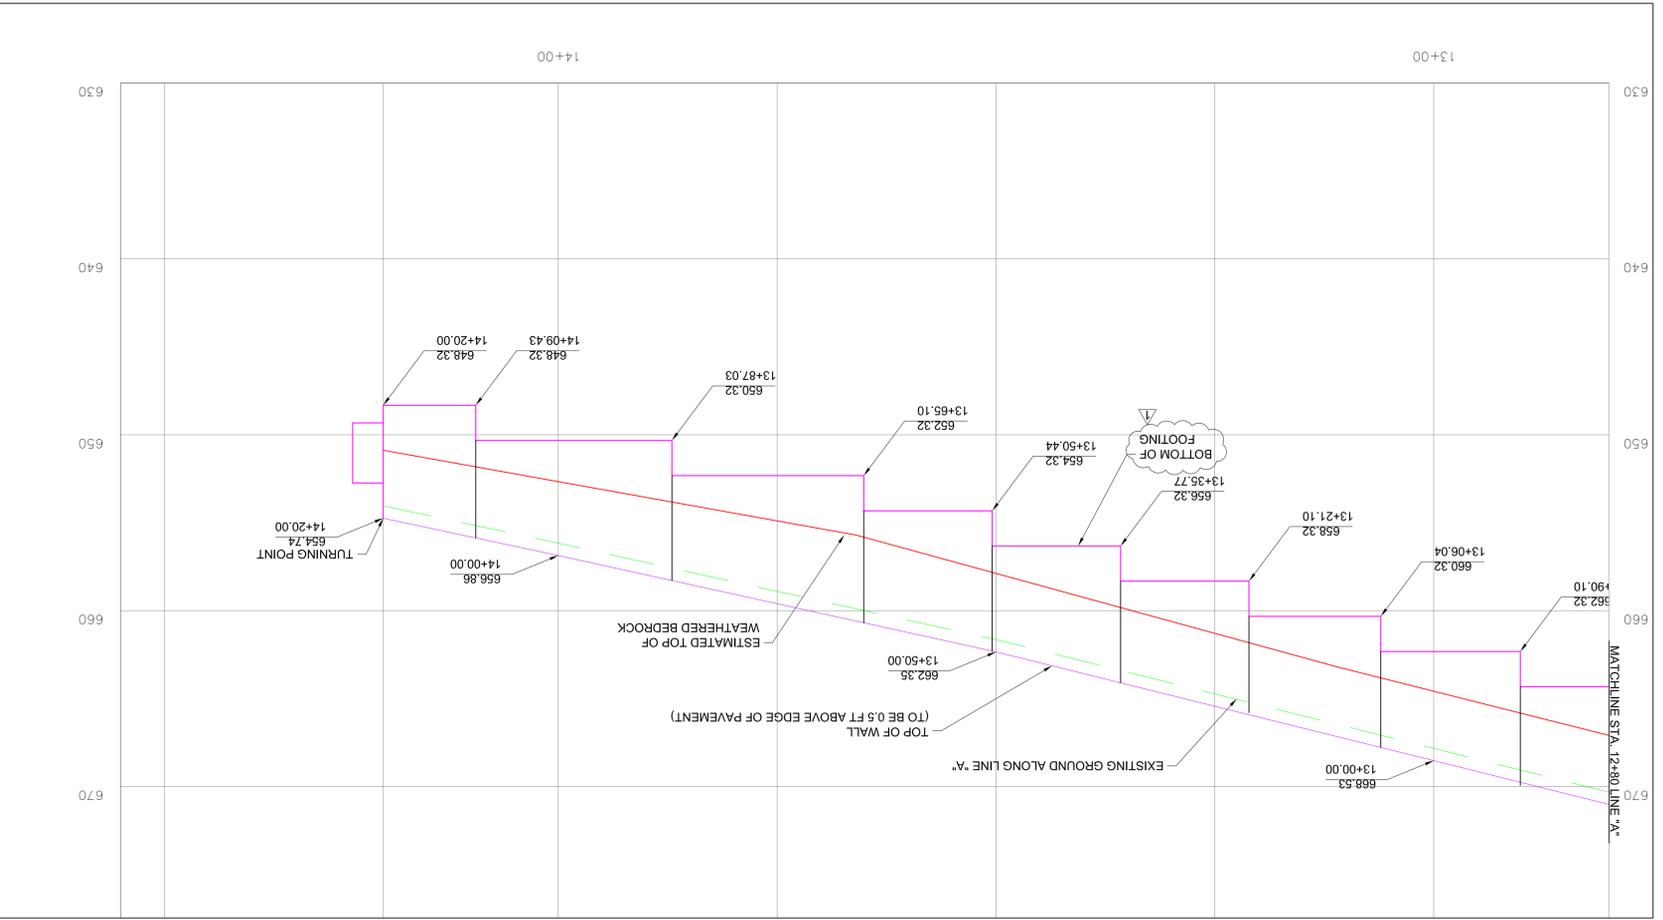

NOTE:
1. THE COST OF THE REINFORCING BARS SHALL BE INCLUDED IN THE COST OF THE CONCRETE. NO MEASUREMENT FOR PAYMENT WILL BE MADE FOR REINFORCING BARS.

MATERIAL	QTY
CONCRETE	123 CU. YD.
STRUCTURE BACKFILL	246 CU. YD.
B-BORROW	287 CU. YD.
COMMON EXCAVATION	520 CU. YD.
ROCK EXCAVATION	110 CU. YD.
LEAN CONCRETE	20 CU. YD.
W-BEAM GUARDRAIL (6'-3")	370 FT.

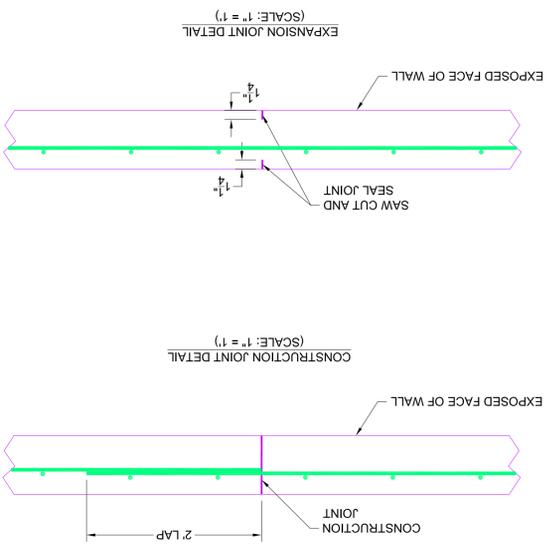

COMMON CONSTRUCTION WAGE SCALE

Date: OCTOBER 19, 2010

City: BLOOMINGTON

County: MONROE

CITY OF BLOOMINGTON ENGINEERING DEPT.

1. HEADLEY ROAD
2. TAPP ROAD PHASE III
3. MARYLIN DRIVE SIDEWALK PROJECT
4. WEST 2ND STREET SIDEPATH
5. EAST 3RD STREET SIDEWALK PROJECT
6. FAIRFIELD DRIVE EXTENSION

A. TYPE OF CONSTRUCTION

The common construction wage rates listed below are for the following type of construction work **(Mark One)**:

- () Commercial Building
 (X) Heavy/Highway

B. WAGE RATES

Total Hourly <u>Classification</u> <u>Rate</u>	<u>Class</u>	<u>Hourly</u> <u>Rate</u>	<u>FRINGE</u> <u>BENEFIT</u> <u>Compensation</u>		<u>Wage</u>
Carpenters					
	Skilled	\$24.12	\$14.06		\$38.18
	Semiskilled	\$21.71	\$9.32		\$31.03
	Unskilled	\$19.30	\$9.32		\$28.62
Electricians					
	Skilled	\$29.63	\$10.78		\$40.41
	Semiskilled	\$17.78	\$8.53		\$26.31
	Unskilled	\$14.82	\$7.97		\$22.79
Iron Workers					
	Skilled	\$26.20	\$17.77		\$43.97

Semiskilled	\$20.96	\$17.77	\$38.73
Unskilled	\$15.72	\$17.77	\$33.49

Laborers	Skilled	\$22.72	\$10.81	\$33.53
	Semiskilled	\$22.02	\$10.81	\$32.83
	Unskilled	\$21.72	\$10.81	\$32.53

Operating Engineers

Class 1 or A

Journeyman	Skilled	\$28.50	\$14.16	\$42.66
	Semiskilled	\$25.29	\$14.16	\$39.45
	Unskilled	\$22.35	\$14.16	\$36.51

Painters

Journeyman	Skilled	\$28.10	\$9.70	\$37.80
	Semiskilled	\$24.70	\$9.70	\$34.40
	Unskilled	\$14.20	\$9.70	\$23.90

Sprinkler Fitters

Skilled	\$31.29	\$12.75	\$44.04
Semiskilled	\$20.34	\$12.75	\$33.09
Unskilled	\$15.65	\$6.81	\$22.46

Teamsters

Skilled	\$25.76	\$10.30	\$36.06
Semiskilled	N/A	N/A	N/A
Unskilled	N/A	N/A	N/A

(ADD CLASSIFICATIONS AS REQUIRED BY PROJECT)

Definitions:

Skilled: An individual who performs work in a classification listed on the scale of wages. It shall be presumed that an employee is a skilled worker in that classification, and entitled to receive compensation at the skilled rate, unless the worker satisfies all of the criteria for being categorized as a semi-skilled or unskilled worker.

Semi-skilled: An individual registered in a bona fide apprenticeship program registered with the United States Department of Labor, Employment and Training Administration, Bureau of Apprenticeship and Training. Apprentices are paid pursuant to their individually warranted percentage for the classification of work that they perform as set forth in the apprentice program standards.

Unskilled: An individual with less than twelve months of cumulative experience in the construction trades and who is not registered in a bona fide apprenticeship program.


The above definitions shall not apply to workers in the classification of Laborer.
Apprenticeship Programs:

The Wage Committee determines that the common practice in the county is for contractors to participate in bona fide apprenticeship programs registered with the U.S. Department of Labor, Bureau of Apprenticeship and Training and that the rate of pay for the classifications of labor that participate in such programs is based in part on a percentage of the journeyman's rate (skilled rate herein) depending on the individual's progress in the program.


Workers engaged in such an apprenticeship program will be permitted to work at less than the predetermined rate set out above for the work they perform. Such apprentices must be paid at not less than the rate specified in the registered program for the apprentice's level of progress, expressed as a percentage of the journeymen hourly rate which is the skilled hourly rate in this wage scale.

Any worker who is not registered or otherwise employed in a bona fide apprenticeship program registered with the U.S. Department of Labor, Bureau of Apprenticeship and Training and has twelve or more months of cumulative experience in the construction trades shall be paid at the skilled wage rate on this wage determination for the classification of work actually performed by the worker regardless of how the employer classifies such a worker.

Disputes regarding the appropriate classification of workers and the amounts said workers should be paid may be submitted to the Indiana Department of Labor for investigation.

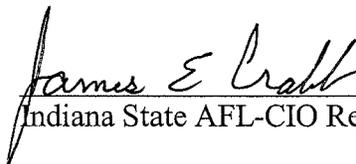


Indiana State AFL-CIO Representative

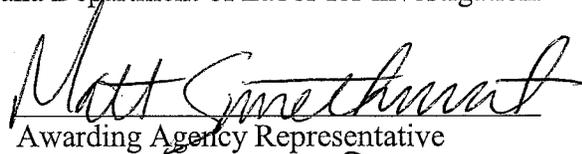

Awarding Agency Representative

Governor's Representative

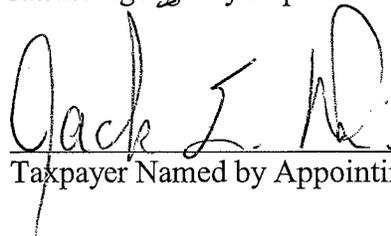

Taxpayer Named by Appointing Agency

Taxpayer Named by County Legislative
Body

OCTOBER 19, 2010
Date

