
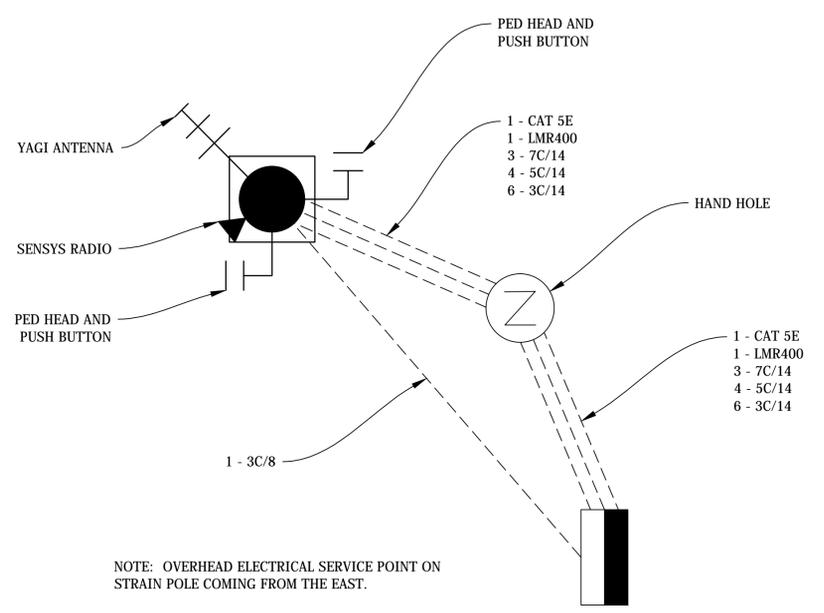
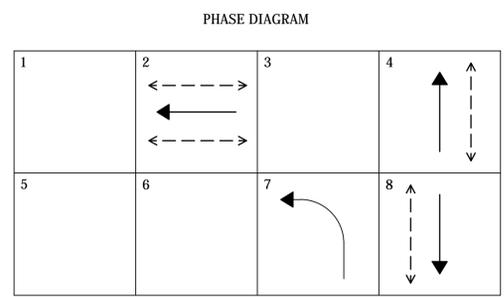


F:\common\Transportation Engineering\PROJECTS\3rd Street and Jordan Avenue Intersection Improvements 2013\Plan Set\CAD\Traffic Signal\3rd and Jordan Traffic Signal.dwg
 9/6/2013

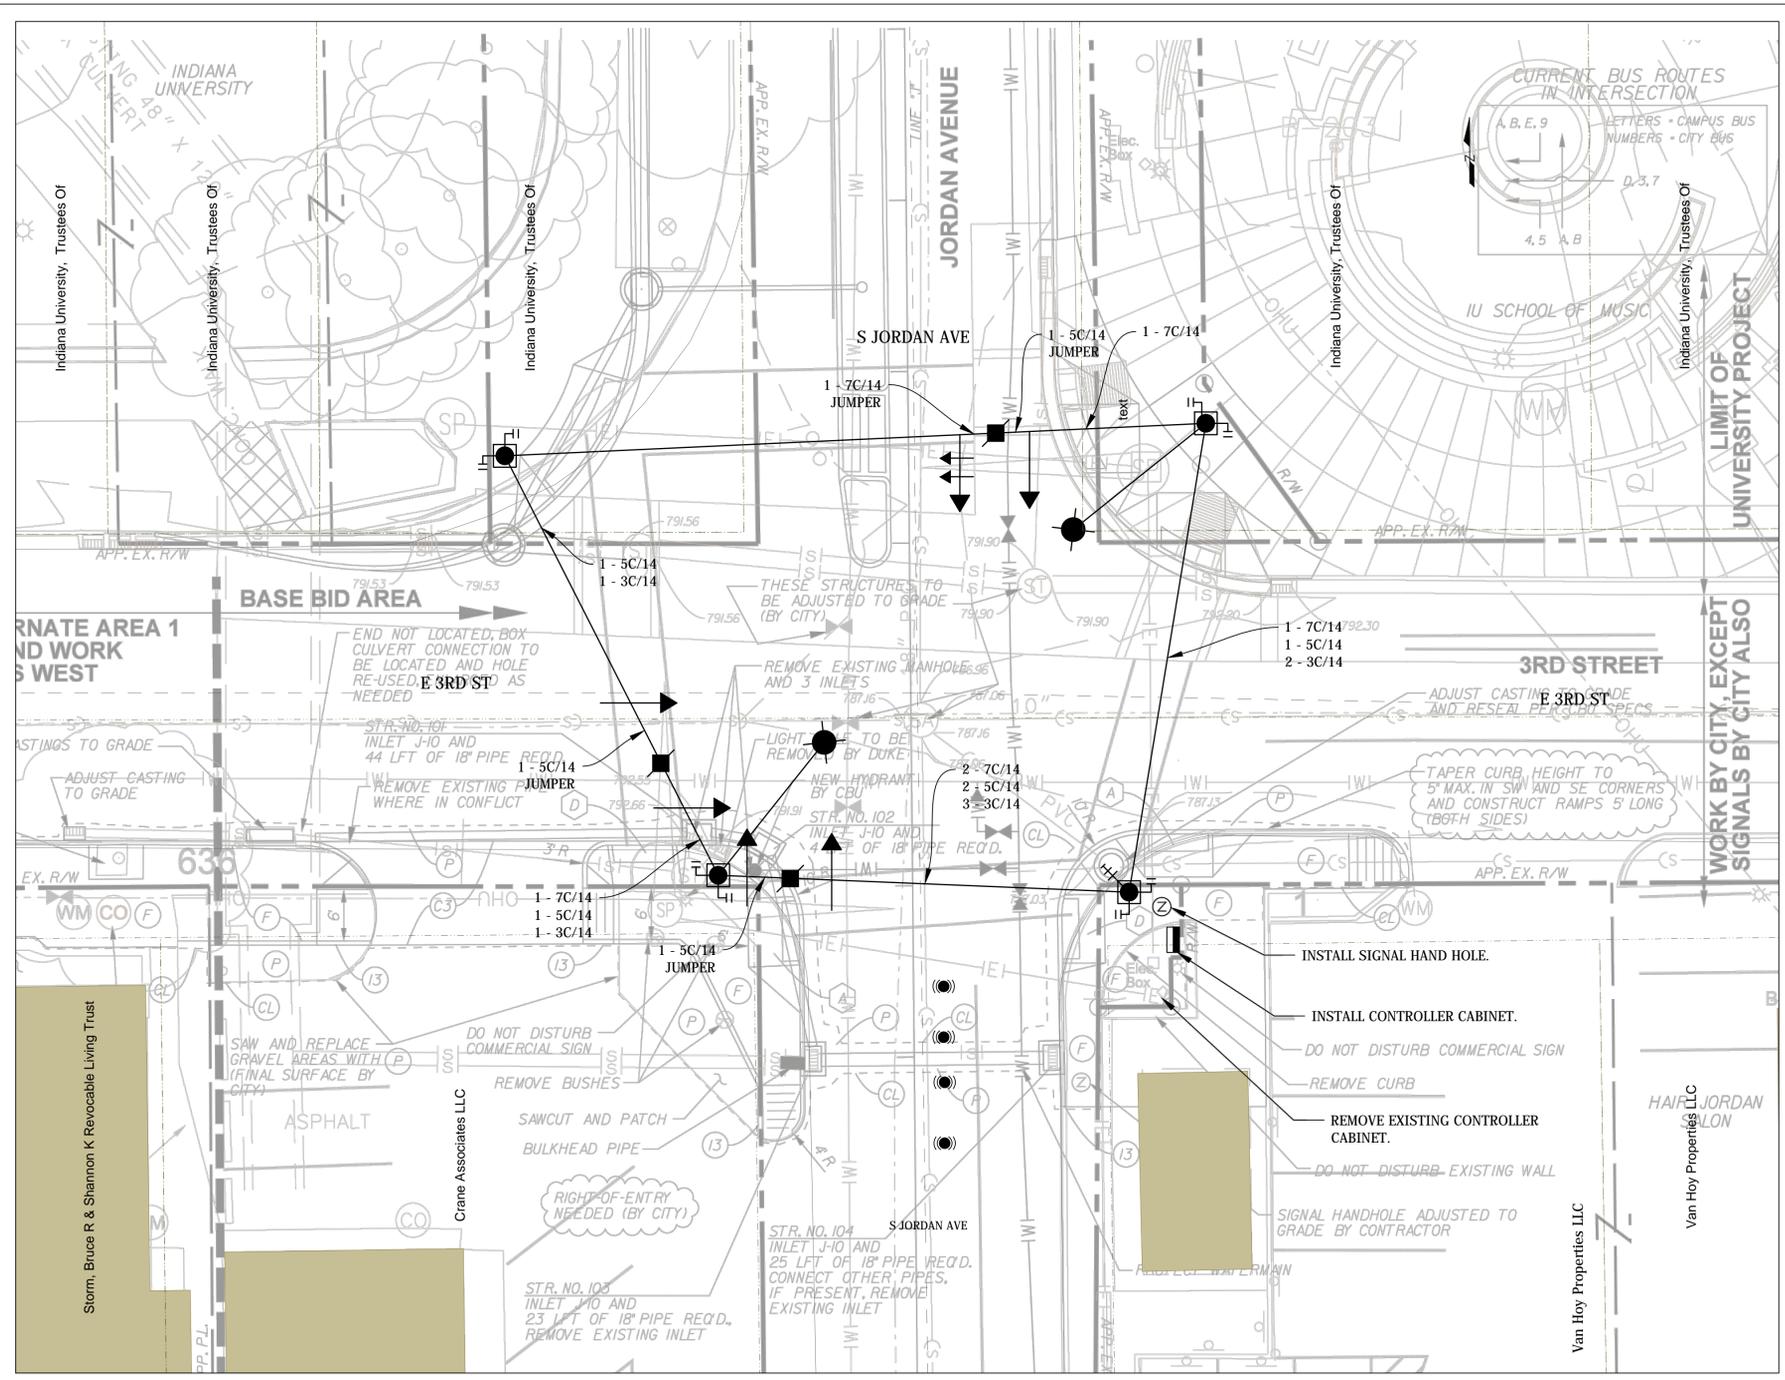

- LEGEND**
- 1-WAY, 3-SECTION (12" RED LED, 12" AMBER LED, 12" GREEN LED) SIGNAL INDICATION
 - 1-WAY, 5-SECTION (12" RED LED, 12" AMBER LED, 12" GREEN LED, 12" AMBER ARROW LED, 12" GREEN ARROW LED) SIGNAL INDICATION
 - "P-1" CONTROLLER CABINET ON "P-1" FOUNDATION
 - 30' STEEL STRAIN POLE AND FOUNDATION
 - SPAN MOUNT JUNCTION BOX
 - PEDESTRIAN INDICATION WITH PUSH BUTTON
 - SIGNAL HAND HOLE
 - 2" GALVANIZED STEEL CONDUIT
 - YAGI ANTENNA
 - LED COBRAHEAD STREET LIGHT ON 20' LUMINAIRE ARM
 - SENSYS PUCK DETECTOR

RECOMMENDED FOR APPROVAL	14/14/2014
CITY ENGINEER	DATE
DESIGNED: _____	DRAWN: REA
CHECKED: _____	CHECKED: _____

**CITY OF BLOOMINGTON
STREET DEPARTMENT**
 EAST 3RD STREET AND SOUTH JORDAN AVENUE
 TRAFFIC SIGNAL REPLACEMENT

HORIZONTAL SCALE	BRIDGE FILE
1" = 10'	
VERTICLE SCALE	DESIGNATION
SURVEY BOOK	SHEETS
	1 of 1
CONTRACT	PROJECT