

RESOLUTION 95-44

TO ADOPT A WRITTEN FISCAL PLAN AND TO ESTABLISH A POLICY FOR  
THE PROVISION OF CITY SERVICES TO AN ANNEXED AREA  
(Meadowood Area)

WHEREAS, the City of Bloomington desires to annex the area known as Meadowood Area, which is more specifically described in Ordinance 95-57; and


WHEREAS, responsible planning and state law require adoption of a fiscal plan and a definite policy for the provision of City services to the annexed areas; and

WHEREAS, such a plan has been developed and presented to the Common Council, entitled, "Fiscal Plan, Annexation of Meadowood Area";


NOW, THEREFORE, BE IT HEREBY RESOLVED BY THE COMMON COUNCIL OF THE CITY OF BLOOMINGTON, MONROE COUNTY, INDIANA, THAT:

1. The Common Council of the City of Bloomington, Monroe County, Indiana, hereby approves and adopts the Fiscal Plan, Annexation of Meadowood Area, which Plan is attached hereto and made a part hereof, and hereby approves and adopts the specific policies for implementation of the Plan as set out therein.
2. Any monies necessary for the provision of services as described and itemized in the attached Plan shall be budgeted and appropriated from the applicable fund, pursuant to state law and the City's budget procedure.
3. It is anticipated that this annexation will not result in the elimination of jobs for employees of other governmental entities, but in the event it does, then the Director of Personnel of the City of Bloomington is hereby directed to assist such employees in obtaining new employment, but nothing herein shall require the City to hire any such employees.


PASSED and ADOPTED by the Common Council of the City of Bloomington, Monroe County, Indiana, upon this 6<sup>th</sup> day of December, 1995.

  
IRIS KIESLING, President  
Bloomington Common Council

SIGNED and APPROVED by me upon this 13<sup>th</sup> day of December, 1995.

  
TOMILEA ALLISON, Mayor  
City of Bloomington

ATTEST:

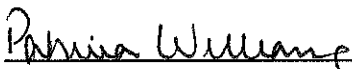  
PATRICIA WILLIAMS, Clerk  
City of Bloomington

SYNOPSIS

This resolution requests approval of the Fiscal Plan for the annexation of Meadowood Area. A Fiscal Plan, which is required by state law, outlines a schedule of implementation for the various services the City will provide to the annexed area.

FISCAL PLAN  
ANNEXATION OF  
MEADOWOOD AREA

Resolution 95-44

City of Bloomington  
FISCAL PLAN  
ANNEXATION OF MEADOWOOD AREA

Table of Contents

List of Exhibits .....	2
<b>INTRODUCTION .....</b>	<b>1</b>
<b>1.00 LOCATION .....</b>	<b>1</b>
<b>2.00 TOPOGRAPHY .....</b>	<b>1</b>
<b>3.00 PATTERNS OF LAND USE .....</b>	<b>2</b>
<b>4.00 POPULATION DENSITY .....</b>	<b>2</b>
<b>5.00 COMPARABLE NEIGHBORHOODS .....</b>	<b>2</b>
<b>6.00 GENERAL RELATIONSHIP TO CITY SERVICES .....</b>	<b>3</b>
<b>7.00 COST OF SERVICES METHODOLOGY .....</b>	<b>4</b>
<b>8.00 PROVISION OF SERVICES .....</b>	<b>4</b>
<b>8.01 SANITARY SEWER SERVICE .....</b>	<b>4</b>
<b>8.02 WATER DISTRIBUTION .....</b>	<b>5</b>

<b>8.03 FIRE HYDRANTS .....</b>	<b>6</b>
<b>8.04 STORM WATER DRAINAGE FACILITIES .....</b>	<b>6</b>
<b>8.05 STREET AND ROAD CONSTRUCTION AND MAINTENANCE .....</b>	<b>7</b>
<b>8.06 STREET AND ROAD SERVICES .....</b>	<b>7</b>
<b>8.07 STREET SIGNS AND TRAFFIC SIGNALS .....</b>	<b>8</b>
<b>8.08 STREET LIGHTS .....</b>	<b>8</b>
<b>8.09 SIDEWALKS .....</b>	<b>8</b>
<b>8.10 ENGINEERING/HOUSING CODE INSPECTION .....</b>	<b>9</b>
<b>8.11 REDEVELOPMENT DEPARTMENT SERVICES .....</b>	<b>10</b>
<b>8.12 POLICE PROTECTION .....</b>	<b>10</b>
<b>8.13 FIRE PROTECTION .....</b>	<b>13</b>
<b>8.14 ANIMAL SHELTER/ANIMAL CONTROL .....</b>	<b>14</b>
<b>8.15 REFUSE COLLECTION .....</b>	<b>15</b>
<b>8.16 PARKS AND RECREATION .....</b>	<b>16</b>
<b>8.17 HUMAN RESOURCES .....</b>	<b>18</b>
<b>8.18 PLANNING AND ZONING SERVICES, BUILDING PERMITS, INSPECTION AND BUILDING CODE ENFORCEMENT .....</b>	<b>19</b>



<b>8.19 ADMINISTRATIVE SERVICES</b> .....	20
<b>8.20 OTHER CITY FUNCTIONS</b> .....	21
<b>9.00 HIRING PLAN</b> .....	21
<b>10.00 SUMMARY OF COSTS</b> .....	22

City of Bloomington

FISCAL PLAN  
ANNEXATION OF  
MEADOWOOD AREA

List of Exhibits

- Exhibit 1: Map of the Annexation Area
- Exhibit 2: Contiguity Calculation of Annexation Area
- Exhibit 3: Certified Copies of City Ordinances Documenting City Boundaries
- Exhibit 4: Analysis of Terrain and Soil Types in Annexation Area
- Exhibit 5: Title 20 of the Bloomington Municipal Code
- Exhibit 6: Area Zoning Map of Annexation Area
- Exhibit 7: Census Data
- Exhibit 8: Master Thoroughfare Plan
- Exhibit 9: Map of Sewer Mains and Water Lines in Annexation Area
- Exhibit 10: Map of Sewer Mains and Water Lines in Comparable Areas
- Exhibit 11: USB Rules, Regulations, & Standards of Service
- Exhibit 12: Map of Fire Hydrants, Street Lights, & Street Signs in Annexation Area and Comparable Areas
- Exhibit 13: Standards of Utility Dept., Insurance Services Office, Ten States Standards
- Exhibit 14: Final Statement of Community Development Objectives & Projected Use of Funds
- Exhibit 15: 1995 Fiscal Plan for Rehabilitation Assistance Funds as Adopted by the Common Council (Resolution 95-44)
- Exhibit 16: Map of Refuse Collection Routes
- Exhibit 17: Map Showing Parks & Recreation Site Locations Along With a Chart Listing Facilities and Activities Available at Each Park
- Exhibit 18: Map of the Two Mile Fringe Around the City

## **ANNEXATION OF MEADOWOOD AREA**

### **INTRODUCTION**

The following Fiscal Plan, developed through the cooperative efforts of the City of Bloomington's Controller's Office, Planning Department, Engineering Department, Legal Department, Fire Department, Police Department, Street Department, Sanitation Department, Department of Public Works, Redevelopment Department, Utilities Department, Animal Shelter, Parks and Recreation Department, Human Resources Department, and Personnel Department represents the City's policy and procedure for the annexation of the following property: Meadowood Area.

The cost estimates of the planned services to be furnished, methods of financing, and plan for the organization and extension of services to the Annexation Area are fully discussed. In addition, information is provided to compare the services proposed for the Annexation Area with other areas within the City's corporate boundaries with similar topography, patterns of land use and population density.

### **Effective Date**

The effective date of this ordinance will be sixty days after Council action. Accordingly, subsequent sections of this Fiscal Plan stating that the City will provide services "upon annexation" refer to this effective date.

### **1.00 LOCATION**

#### Annexation Area

The Annexation Area lies in Bloomington township sections 27 and 28. The Annexation Area is contiguous to the City along 37% of its boundary. A copy of the Annexation Area contiguity calculation is attached and incorporated herein as Exhibit 2. The Annexation Area is located in the northern part of the city. Certified copies of the City Ordinances documenting the City corporate boundaries are attached herein as Exhibit 3.

There are approximately 76 acres of land within the boundaries of the Annexation Area.

### **2.00 TOPOGRAPHY**

The Annexation Area has slopes in the predominant range of 2% to 12%, with some in the 12% to 18% range. A more thorough analysis of the terrain and an analysis of soil types is attached and incorporated herein as Exhibit 4.

### **3.00 PATTERNS OF LAND USE**

There are currently 8 property owners of 12 parcels in the Annexation Area according to County tax records.

The Annexation Area contains 171 apartment units, and 5 residences. Pursuant to Title 20 of the Bloomington Municipal Code, the Annexation Area is zoned as Multi-Family Residential.

### **4.00 POPULATION DENSITY**

According to 1991 data from the Indiana University Center for Population Research and the U.S. Census Bureau, Monroe County has an average of 2.39 persons per household. There are currently approximately 300 residents at Meadowood, along with an estimated 12 people in the 5 residences in the Annexation Area, which gives an estimated population of 312. With the area's 76 acres this will give a population density of 4.1 persons per acre.

### **5.00 COMPARABLE NEIGHBORHOODS**

Two areas (hereinafter, "Comparable Areas") within the City's corporate boundaries were selected in order to compare the proposed provision of capital and noncapital services to the Annexation Area with those services already provided within the City limits. The locations of the Comparable Areas as well as of the Annexation Area are shown on the map that was previously incorporated herein as Exhibit 1.

The purpose of this comparison is to ensure that noncapital services, such as police and fire protection and street and road maintenance, will be provided within one year after the date of annexation to the Annexation Area in a manner equivalent in standard and scope to those noncapital services provided in the Comparable Areas. In addition, the purpose of the comparison is to ensure that capital services, such as street construction, sewer facilities, water facilities, and storm water drainage facilities are provided to the Annexation Area within 3 years after the effective date of annexation in the same manner as those services are provided to the Comparable Areas.

A thorough analysis of terrain and soil types of the Annexation Area and the Comparable Areas was previously incorporated herein as Exhibit 4. A more in depth discussion of the Annexation Area and the Comparable Areas follows:

#### **Annexation Area: Meadowood Area**

- a. **Location:** The Annexation Area is bordered by E. Matlock Rd. (SR 45/46 Bypass), N. Browncliff, Griffy Lake Nature Preserve, and N. Dunn St.
- b. **Topography:** The Annexation Area has slopes predominately of 2% to 12%, with some 12%-18%.



- c. Patterns of Land Use: The Annexation Area is used primarily for residential purposes. It is zoned Single Family Residential, with some Institutional (The Cyclotron).
- d. Population Density: The Annexation Area currently has approximately 312 people living on 76 acres for a density of 4.1 persons per acre.

Comparable Area I: Portions of Blue Ridge Addition

- a. Location: Comparable Area I is bordered by Griffy Lake Nature Preserve, E. Kenwood Place, N. Bankers Dr., and N. Clover Rd.
- b. Topography: Comparable Area I has slopes of 2% to 18%.
- c. Patterns of land use: Comparable Area I is zoned SF Residential, Institutional.
- d. Population Density: The Comparable Area currently has approximately 84 people living on 24 acres for a density of 3.5 persons per acre.

Comparable Area II: Southampton Addition.

- a. Location: Comparable Area II is bordered by S. Stratford Dr., E. Winslow Rd., E. Kensington Dr., and the Winslow Ball Fields.
- b. Topography: Comparable Area II has slopes of 2% to 18%.
- c. Patterns of land use: Comparable Area II is zoned SF Residential and Institutional.
- d. Population Density: The Comparable Area currently has approximately 101 people living on 29 acres for a density of 3.5 persons per acre.

**6.00 GENERAL RELATIONSHIP TO CITY SERVICES**

The Annexation Area is located in the northern part of the City. The relationship between the Annexation Area and existing incorporated city territory is shown on the map previously incorporated as Exhibit 1. City services are currently being provided to the City areas that border the Annexation Area.

The roads currently in place in the Annexation Area are shown on the Master Thoroughfare Plan map. The Master Thoroughfare Plan and map are incorporated herein as Exhibit 8. All roads in the Annexation Area are private and will remain private upon annexation.

The Annexation Area currently receives fire protection from the City. City parks are already easily accessible to the Annexation Area. The Annexation Area already has access to the City's functions of planning and engineering services, building inspection and social service programs. For the reasons stated above and the reasons elaborated below, annexation of this area is a logical extension of the City's corporate boundaries.

## **7.00 COST OF SERVICES METHODOLOGY**

The capital services within the Annexation Area were evaluated to determine what, if any, new facilities are needed to provide services to the area in the same manner as those services are provided to comparable areas within the City's corporate boundaries. Each capital service was assessed and, where required, specific improvements have been programmed. The findings and proposed improvements for each capital service are detailed in the following report. Non-capital services, which are delivered to the area without installation of capital facilities in the area, were assessed in consultation with the administrator in charge of the service. Some services are already available to the Annexation Area, while other services will have to be initiated. Such findings are detailed below. The requirements and cost of these new services were determined by the Controller's Office in consultation with the administrator in charge of each service based upon factors explained below. In each case, it is shown in this report that service is being or will be provided to the area to be annexed in a manner equivalent in standard and scope to the services being provided to Comparable Areas.

### **7.5 POLICE AND FIRE CONTRACT**

Currently, Meadowood has a police and fire contract with the City of Bloomington for which it pays the City \$20,000 annually. Upon Annexation this contract will cease.

## **8.00 PROVISION OF SERVICES**

### **8.01 SANITARY SEWER SERVICE**

Meadowood and the I.U. Cyclotron are currently served by a private sewer line. The rest of the property in the Annexation Area is currently on septic. The map indicating the locations of the sewer mains currently in place is attached and incorporated herein as Exhibit 9. Within three years of the Annexation's effective date, the City will ensure that sewer mains are available for hookup to all of the Annexation Area's properties. The estimated cost per household for hookup to the City sanitary sewer system is \$3,000. Property owners in the Annexation Area who are income eligible may apply for the Redevelopment Department's utility service program for low-moderate income families, which is funded by the Community Development Block Grant and provides assistance with the cost of installing sewer laterals and associated fees and permits (see section 8.11 of this Fiscal Plan). The cost for installation of City sanitary sewer is normally amortized on the property owner's utility bill over a period of three years. A One-time capital cost of \$30,000 for a lift station will be paid by the City.

Maps showing the sewer main lines in the Comparable Areas are attached and incorporated herein as Exhibit 10. Sewer service in the Annexation Area and Comparable Areas is described as follows:

Annexation Area: Meadowood and the I.U. Cyclotron are on a private sewer line. The other properties of the Annexation Area are on Septic.

Comparable Area I: All dwellings in this Area have sanitary sewer service. A publicly-owned, minimum 6" main in a manner comparable to other areas of the City.

Comparable Area II: All dwellings in this Area have sanitary sewer service. A publicly-owned, minimum 6" main in a manner comparable to other areas of the City.

#### SUMMARY OF SANITARY SEWER SERVICES

COST ESTIMATE FOR PROVISION OF SERVICE: \$30,000

METHOD OF FINANCING: General Fund

PLAN FOR ORGANIZATION AND EXTENSION OF SERVICES: Sanitary Sewer service will be made available to the Annexation Area in a manner equal to the Comparable Areas. The City will pay a one-time capital cost of \$30,000 for a lift station.

#### 8.02 WATER DISTRIBUTION

The City Water Utility is serving all existing properties in the Annexation Area, as well as all Comparable Areas. The water lines in place in the Annexation Area are shown on the attached Exhibit 9. Utilities Service Board Rules, Regulations and Standards of Service for the City Water Utility are attached and incorporated herein as Exhibit 11. Water service in the Annexation Area and Comparable Areas is described as follows:

Annexation Area: The water main serving this area is a publicly owned 20" line.

Comparable Area I: The water mains serving this area are publicly owned ductile iron pipe of minimum 6" diameter.

Comparable Area II: The water mains serving this area are publicly owned ductile iron pipe of minimum 6" diameter.

#### SUMMARY OF WATER FACILITIES

COST ESTIMATE OF PLANNED SERVICE: \$0

METHOD OF FINANCING: Not Applicable.

PLAN FOR ORGANIZATION AND EXTENSION OF SERVICE: Water service is in place to all of the Annexation Area in a manner equal to the Comparable Area. No cost will be incurred by the City for this service.

### **8.03 FIRE HYDRANTS**

There are currently 11 fire hydrants available in the Annexation Area. The Comparable Areas all have fire hydrants installed according to the standards set by the Utilities Department, the Insurance Services Office, and the Ten States Standards. Generally, spacing varies between 350 and 600 feet, depending on these standards, with closer spacing required for industrial, commercial, and densely populated areas. The fire hydrant locations in the Comparable Areas are shown on the map attached and incorporated herein as Exhibit 12.

Fire hydrants are publicly owned and maintained. The rental charges for publicly owned hydrants are incorporated into the existing billing structure for water users within the City's corporate boundaries, as approved by Ordinance of the Bloomington Common Council and the Utilities Regulatory Commission. No General Fund expenses for fire hydrants will occur as a result of this annexation.

#### **SUMMARY OF FIRE HYDRANTS**

COST ESTIMATE OF SERVICE: \$0

METHOD OF FINANCING: Not Applicable

PLAN FOR ORGANIZATION AND EXTENSION OF SERVICES: The hydrant rental charge will be assumed by water users upon the effective date of annexation for those hydrants owned and maintained by the Utility Department.

### **8.04 STORM WATER DRAINAGE FACILITIES**

The standard on-site drainage requirements of the Engineering Department are that inlets be sized for a minimum of a two year storm event, that pipes be sized for a minimum of a ten year storm event, and that storm water detention, if necessary, be provided to prevent an increase in off-site run off up to a 100 year storm event.

The storm water drainage facilities within Meadowood and the I.U, Cyclotron are privately maintained and will remain so upon annexation. The storm drainage facilities within the rest of the Annexation Area and Comparable Area I are predominately natural. The storm drainage facilities within Comparable Area II consist of curbed roadways.

SUMMARY OF STORM WATER DRAINAGE FACILITIES

COST ESTIMATE FOR PROVISION OF SERVICES: \$0

METHOD OF FINANCING: Not Applicable

PLAN FOR ORGANIZATION AND EXTENSION OF SERVICES: Storm water drainage facilities in the Meadowood and I.U. Cyclotron areas are private and will remain so after Annexation. Storm water drainage facilities in the Annexation Area are adequate and are being provided in the same manner that those services are provided to the Comparable Areas. There are no plans for further construction of drainage facilities in the Annexation Area.

**8.05 STREET AND ROAD CONSTRUCTION AND MAINTENANCE**

Roadways within the Annexation Area are private and will remain so upon annexation. Therefore, the City will not provide street and road construction and maintenance services to the Annexation Area.

SUMMARY OF STREET AND ROAD CONSTRUCTION AND MAINTENANCE

COST ESTIMATE OF MAINTENANCE: \$0.

METHOD OF FINANCING: Not Applicable.

PLAN FOR ORGANIZATION AND EXTENSION OF SERVICES: All roadways within the Annexation Area are private, and no street and road services will be extended to the area upon annexation.

**8.06 STREET AND ROAD SERVICES**

These services include routine pavement sweeping, routine leaf collection, and snow & ice removal for public roadways only. All of the roads in the Annexation Area will remain private upon annexation.

SUMMARY OF STREET AND ROAD SERVICES

COST ESTIMATE OF SERVICE: \$0

METHOD OF FINANCING: Not Applicable

PLAN FOR ORGANIZATION AND EXTENSION OF SERVICES: All roadways within the Annexation Area are private, therefore no street and road services will be extended to the area upon annexation.

## **8.07 STREET SIGNS AND TRAFFIC SIGNALS**

Street signs and traffic signals in the Annexation Area will remain private upon annexation.

### **SUMMARY OF STREET SIGNS AND TRAFFIC SIGNALS**

**COST ESTIMATE OF PLANNED SERVICES:** \$0

**METHOD OF FINANCING:** Not Applicable

**PLAN FOR ORGANIZATION AND EXTENSION OF SERVICES:** The signage present in the Annexation Area is of the same scope and standard as the signage present in the Comparable Areas. This signage is private and will remain so upon annexation. No extension of street sign and signal services is planned for the Annexation Area.

## **8.08 STREET LIGHTS**

The Board of Public Works of the City of Bloomington is responsible for the installation of public street lights. Street lights are installed by petition, consistent with the requirements set forth in I.C. Section 36-9-9-1, et seq. The petition shall be evaluated in relation to traffic, crime statistics, illumination levels, and availability of funds in a manner consistent with all areas within the corporate limits.

The Annexation Area currently has no street lights that will be publicly funded upon annexation.

### **SUMMARY OF STREET LIGHTS**

**COST ESTIMATE FOR PLANNED SERVICE:** \$0

**METHOD OF FINANCING:** Not Applicable.

**PLAN FOR ORGANIZATION AND EXTENSION OF SERVICES:** Private street lighting is provided to the Annexation Area to the same standard and scope as private lighting in the Comparable Areas.

## **8.09 SIDEWALKS**

In general, the construction and maintenance of sidewalks is not the responsibility of the City, but that of the property owner. The curbs are generally constructed for a life of 20+ years, and require little if any maintenance. Sidewalks and curbs are presently in place in the Annexation Area in a manner equivalent to the Comparable Areas.

SUMMARY OF SIDEWALKS

COST ESTIMATE OF SERVICE: \$0

METHOD OF FINANCING: Not Applicable

PLAN FOR ORGANIZATION AND EXTENSION OF SERVICES: Since sidewalks are provided for the Annexation Area on a level at least equal to the Comparable Areas, no publicly funded sidewalk construction is planned in the Annexation Area.

8.10 ENGINEERING/HOUSING CODE INSPECTION

Owners and agents of rental properties within the City's corporate limits are required to register their properties with the City's Code Enforcement Office. These properties are then scheduled for housing code inspections every three or four years.

The Annexation Area currently contains 171 rental units that will be added to the City's total registered rental units of approximately 13,500. When the annexation takes effect, the additional rental units will be absorbed into the existing three or four year inspection cycle.

The following is an estimate of the cost of conducting housing code inspections of rental units in the City of Bloomington:

	1994	1995	1996
Line 211: Office and Supplies	\$1,267	\$1,800	\$1,800
Line 223/224/362: Garage & Motor Supplies	4,832	6,371	8,744
Line 242: Other Supplies	164	200	200
Total Cost Per Year:	\$6,263	\$8,371	\$10,744

On a three year budget cycle, the total inspection cost is \$25,378 (\$6,263 + \$8,371 + \$10,744). This is a per unit cost of \$1.88 (\$25,378 / 13,500). Multiplied by the 171 rental units projected for the Annexation Area, the total yearly inspection cost is \$321.48

SUMMARY OF HOUSING CODE INSPECTIONS

COST ESTIMATE OF SERVICE: \$322

METHOD OF FINANCING: General Fund

PLAN FOR ORGANIZATION AND EXTENSION OF SERVICES: Upon the Annexation's effective date, the rental units in the Annexation Area will be registered and incorporated into the existing three to four year cycle of inspections. Rental properties will be inspected to the same standard and scope as those performed in the comparable areas. The housing code inspections will be performed with existing staff and operating resources.

## **8.11 REDEVELOPMENT DEPARTMENT SERVICES**

The Department of Redevelopment administers programs for the implementation of Community Development Block Grants available to the City through the Federal Department of Housing and Urban Development. The annual grant amount is determined by the Federal Government and may be disbursed at the City's discretion among various eligible activities.

During fiscal year 1996 (May 1995 through May 1996), the City will receive Community Development Block Grants totaling \$1,102,501 which will be allocated to various projects including: rehabilitation of housing for low/moderate income families on a city-wide basis; small scale drainage projects and site improvements in targeted low-income areas; economic development activities, various public service programs; and a utility service program for low-moderate income families.

Applications from eligible low/moderate income families from the Annexation Area for assistance through the housing rehabilitation program will be processed in the same manner as other eligible applicants.

The Redevelopment records indicate that there were no grants or loans for home rehabilitation to property owners in the Comparable Areas during the previous fiscal year.

The amount of funds allocated to each Community Development Block Grant program is fixed and is disbursed as eligible applicants utilize the funds. For this reason, annexation will not result in any additional costs to these programs.

### **SUMMARY OF REDEVELOPMENT DEPARTMENT SERVICES**

**COST ESTIMATE OF SERVICE:** \$0

**METHOD OF FINANCING:** Not Applicable.

**PLAN FOR PROVISION OF SERVICES:** Immediately upon annexation, Annexation Area residents will be able to apply for any of the Community Development Block Grant Program services for which they may be eligible under program rules.

## **8.12 POLICE PROTECTION**

Immediately upon annexation, Police Department services will be extended to the Annexation Area in the same standard and scope as provided to other residential areas in the City, including the Comparable Areas.

The City is divided into four police quadrants or districts. Each has officers assigned to answer calls for service within the district. Calls from the Annexation Area will be handled by the officers assigned to the Northeast District. If officers of that district are unavailable, then those of the Northwest District or the Southeast District will respond.



Additional funds for officer overtime and vehicle costs are being budgeted to enable response to the additional calls anticipated from the Annexation Area. The uniformed police officer is assigned to the Patrol Unit which operates 3 shifts per day. Officers work 6 days and then are off duty 3 days. Additional days off are scheduled for holidays, and vacation; days off also occur because of illness. In 1995, 42 officers were assigned to the Patrol Unit, and the average number on duty per 24 hours was 21. The average 8 hour day of the officers assigned to the Patrol unit in 1995 was expended as follows:

**PATROL UNIT**

Roll Call	5% (26 minutes)
Equipment Maintenance	2% (11 minutes)
Paperwork	12% (55 minutes)
Traffic Enforcement	13% (1 hour 4 minutes)
Accident Investigation	11% (50 minutes)
Criminal Investigation	12% (59 minutes)
Pro-active Patrol	45% (3 hours 35 minutes)

Pro-active patrol serves several purposes. The primary purpose of patrol is to prevent crime. The function of detection and apprehension of offenders is closely related to the crime prevention function of patrol. Also, patrol promotes safe movement of vehicular and pedestrian traffic by enforcing traffic and parking laws. In addition, the general well-being of the community is enhanced by officers on patrol reporting traffic hazards such as: traffic control devices out of service or icy road conditions, the location of water or power outages, reporting of fires, rendering of aid to the injured, and directing the services of other agencies to citizens in need of them, such as the welfare department, ambulance, or other departments within the city.

In order to be effective, pro-active patrol must be random. To patrol on a set schedule would result in an officer's movements becoming predictable, destroying his effectiveness. While engaged in pro-active patrol, officers are available for immediate dispatch to a call for service. Thus, they would then be able to respond to the additional calls anticipated by the Annexation Area. However, responding to additional calls will reduce the percentage of time spent in pro-active patrol, unless additional time is provided either through additional staff or through overtime.

It is a City priority not to decrease pro-active patrol time. In order that this annexation will not diminish time for pro-active patrol by increasing the work load within the same number of work hours, additional funds for overtime are included in this Plan.

The service demands expected from the Annexation Area have been estimated by a review of calls from the Comparable Areas on the following chart:

**COMPARABLE AREAS POLICE CALL RESPONSE CHART**

<u>Area</u>	<u>1994 Calls</u>	<u>Population</u>	<u>Calls/Person</u>
Comparable I	11	84	.13
Comparable II	12	101	.12
		Average:	.12

Using the average number of calls per person in the Comparable Areas, the number of calls anticipated for the Annexation Area is 38.

The Police Department estimates that each call uses approximately 35 minutes of an officer's time. Therefore, the total additional time needed to respond to calls from the Annexation Area is 1330 minutes, or 22.17 hours.

The additional time needed for calls from the Annexation Area can be provided for in any one of 3 ways. The time could be subtracted from pro-active patrol. Since the City has as a priority that pro-active patrol time not be reduced, that option is not included in this Plan. The second option would be to hire an additional officer. This option is not warranted because the time needed is less than one week of work per year. The City does, however, annually review the staffing level of the Patrol Unit to determine if additional police officers are needed. This Plan does include a third option which is to provide funds for overtime. According to the Fraternal Order of Police (FOP) contract in effect with the City, overtime must be assigned at a minimum of one hour increments. The overtime pay rate in the FOP contract is \$20 per hour. Additional funds of \$460 (\$20 X 23 hours) for officer overtime are included for the Annexation Area.

The cost of materials that are needed for the annexation is estimated by using the 1994 budgeted amount of \$193,704 for operational expenses. This is composed of the following line items: Line 224 - Fuel & Oil; Line 242 - Other Supplies; and Line 362 - Motor. The operational expenses calculation is made as follows:

\$193,704 materials cost divided by 34,558 total 1994 service calls equals \$5.61 average materials cost per call; \$5.61 multiplied by 38 calls anticipated from the Annexation Area equals \$213.18.

**SUMMARY OF POLICE PROTECTION**

**COST ESTIMATE OF SERVICES:**

Cost of Overtime:	\$460
Cost of Materials:	<u>214</u>
Total:	\$674

**METHOD OF FINANCING: General Fund**

**PLAN FOR PROVISION OF SERVICES:** Routine police service will be provided using personnel assigned to the primary responding district immediately upon the effective date of annexation. Response to calls, traffic-related activities, investigation, pro-active patrol and all

other services will be provided to the same standard and scope provided to the Comparable Areas.

### 8.13 FIRE PROTECTION

Immediately upon the annexation's effective date, the City Fire Department will begin first call response to the Annexation Area, providing service to the same standard and scope as provided to all Comparable Areas within the City. Manpower for the responses to the Annexation Area will be provided from two fire stations. Number 3 Station will send 1 pumper with 4 fire fighters and will have a second pumper enroute from our Number 4 Station with 4 additional fire fighters.

Response time to the area is 2 minutes from Number 3 Station and 2 minutes from Number 4 Station, which is similar to response times from the nearest fire station to each Comparable Area. The number of calls from the Comparable Areas are noted on the chart below:

COMPARABLE AREA FIRE CALL RESPONSE CHART 1994

<u>Comparable Area</u>	<u>Response Minutes</u>	<u>Calls</u>	<u>Population</u>	<u>Ratio</u>
Comparable Area I	2	1	84	.01
Comparable Area II	2	0	101	.00
			Average:	.005

Based on the average of fire runs to the Comparable Areas, two fire runs per year is projected for the Annexation Area. The 1994 budget for operating expenses is composed of the following line items: Line 223 - Garage & Motor Supplies; Line 224 - Fuel & Oil; Line 232 - Motor Vehicle Repair; Line 242 - Other Supplies; Line 362 - Motor; and Line 365 - Other Repairs. The total operating expenses are \$53,135. That amount divided by the total number of fire runs made in 1994 is:

\$53,135 divided by 1,429 runs equals \$37.18 cost per run; \$37.18 multiplied by 2 additional runs equals \$74.36 additional cost for Fire Department services.

There is ample time for the Fire Department staff to respond to 2 additional runs per year. When added to the 1,429 runs in 1994, this is still less than one run per day for the primary responding station (and less than 1 additional run for the secondary responding station):

365 days multiplied by 5 stations equals 1,825 station response days; 1,429 runs in 1994 plus 2 runs anticipated from the Annexation = 1431; 1431 runs divided by 1,825 days equals .78 runs per day per station as a result of the annexation.

Staff is already on payroll with time available to operate the 5 stations for 24 hours a day, 365 days per year. Thus, service will be provided using existing staff and equipment, and with

additional funds to make the runs anticipated in serving the Annexation Area to the same standard and scope as the Comparable Areas are served.

#### SUMMARY OF FIRE PROTECTION

COST ESTIMATE OF SERVICE: \$75

METHOD OF FINANCING: General Fund

PLAN FOR ORGANIZATION AND EXTENSION OF SERVICE: Immediately upon the annexation's effective date, full fire protection service on a first call basis will be provided to the Annexation Area.

#### 8.14 ANIMAL SHELTER/ANIMAL CONTROL

The City of Bloomington provides two types of services related to animals. The Animal Shelter function involves a facility to shelter, care for and, if necessary, humanely euthanize animals. The Animal Control function involves serving the community with regular patrol, investigation of complaints, education, and emergency services.

Animal Control services are provided only within the corporate City limits at the present time. Immediately upon annexation, the following animal control services will be provided to the Annexation Area:

- Three full time animal control officers will be available 8 AM to 8 PM Monday through Friday and from 8 AM to 5 PM on Saturday. These officers provide service contacts including pickup of stray, injured or dead animals; investigation of complaints, assistance with bite cases; and issuance of citations for violations of animal control ordinances.
- Twenty-four hour emergency service will be available at all other times for such emergencies as animal bite incidents, injured animals, and police assistance calls.
- The area will be patrolled on a regular basis at least twice weekly.

The above services are the same as those provided to the City as a whole, including the Comparable Areas. The 1994 experience in the Comparable Areas is listed below:

#### COMPARABLE AREAS SERVICE CONTACTS AND EMERGENCY CALL-OUTS, 1994

<u>Area</u>	<u>Population</u>	<u>Service Contacts</u>	<u>Ratio</u>	<u>Emergency Call-outs</u>	<u>Ratio</u>
Comparable Area I	84	11	.13	0	0.0
Comparable Area II	101	8	.08	0	0.0

Service requirements for the Annexation Area have been estimated by average of the ratio of service contacts per person and emergency call-outs per person in the Comparable Areas. The average ratio for service contacts is .10, and for emergency call-outs is 0.0. Multiplied by the Annexation Area's estimated population of 312, this comes to 32 service contacts and 0 emergency call-outs. Although the average ratio of emergency call-out to population in the Comparable Areas is zero, one emergency call-out is projected for the Annexation Area in an average year.

This plan provides funds for these contacts and call-outs in the following manner:

#### **Service Contacts**

Operating expenses for the Animal Shelter program total \$21,436 in the 1996 budget. These expenses include Line 224: Fuel & Oil; Line 242: Other Supplies; Line 362: Motor; and Line 372: Building Rental. Additional funds for operating expenses needed to make the additional service contacts anticipated by the Annexation Area are calculated as follows:

\$21,436 in operating expenses divided by 2,376 City-wide service contacts in 1994 equals a \$9.02 operating cost per service contact. Multiplied by 32 predicted service contacts in the Annexation Area, this comes to \$288.64.

#### **Emergency Call-outs**

Under AFSCME union regulations, at least two hours overtime are designated for each emergency overtime call-out. The 1995 pay rate for Grade G, Animal Control Officer, is \$10.25 per hour; \$10.25 at the overtime rate of \$15.38 per hour for two hours equals \$30.76. This amount multiplied by 1 projected emergency call-out for the Annexation Area equals \$30.76.

### **SUMMARY OF ANIMAL CONTROL**

**COST ESTIMATED OF SERVICE:** \$320

**METHOD OF FINANCING:** General Fund

**PLAN FOR ORGANIZATION AND EXTENSION OF SERVICES:** Immediately upon the effective date of annexation, Animal Shelter services will be extended to the Annexation Area to a standard and scope equivalent to those provided to comparable areas of the City. Additional funds are budgeted to provide the additional operating and overtime costs anticipated.

#### **8.15 REFUSE COLLECTION**

Refuse collection will not be extended to the Meadowood/Cyclotron Area as these are private enterprises. Immediately upon annexation, the City will begin curbside refuse collection and recycling collection to the remainder of the Annexation Area to the same standard and scope of service provided to all comparable areas within the City including the Comparable Areas defined in this Plan.

Sanitation services that will be extended to the Annexation Area include refuse collection, yard waste collection, and recycling pickup.

Refuse and recycling collection services to the Annexation Area will be incorporated into rerouting of existing collection routes. A map showing existing refuse collection routes is attached and incorporated herein as Exhibit 16. The department plans to add the Annexation Area pickup to route 14 on Thursday.

Additional costs incurred resulting from the annexation will be in personnel, operating supplies, services and landfill fees. The Sanitation Department reports that the annexation will not require additional funds for equipment.

The Director of Public Works estimates the net annual cost of sanitation services in the city to be \$103 per household.

This average cost multiplied by the 5 households in the Annexation Area comes to \$515 per year for sanitation service.

In addition, a one-time cost for recycling bins at \$4.80 per bin to the households comes to \$24.

#### SUMMARY OF REFUSE COLLECTION

ONE-TIME COST ESTIMATE: \$24

COST ESTIMATE OF SERVICE: \$515

METHOD OF FINANCING: General Fund

**PLAN FOR ORGANIZATION AND EXTENSION OF SERVICES:** Immediately upon the annexation's effective date, the Annexation Area's single-family residences will receive curbside pickup, as well as periodic pickup of recyclable items. Service will be provided in a manner equivalent in standard and scope to the curbside service provided to all comparable areas in the City.

#### 8.16 PARKS AND RECREATION

The City's Parks and Recreation Department offers a wide variety of organized activities including, but not limited to, passive recreation, recreational sports, competitive sports, sports instruction, holiday and seasonal celebrations, special events, seasonal playground programs, community programs, fitness training, and Older American programs. Some activities are free; some involve a small fee.

The Annexation Area is located within 2 miles of several City Parks and Recreation sites which together offer a wide range of opportunities. These distances are similar to those of the Comparable Areas from similar sites. A map noting the Parks and Recreation site locations

and the locations of the Annexation Area and Comparable Areas I and II is attached and incorporated herein as Exhibit 17. Included in this exhibit is a chart showing the facilities and activities offered at each site. A summary of City parks in relation to the Annexation Area and the Comparable Areas is given below:

**Annexation Area:** Located within a one mile radius is the following parks: Griffy Lake Nature Preserve, Miller Showers Park, Cascades Park, Ballinger Arts & Education Center, and the Cascades Ballfields.

Located within a two mile radius are the following parks: Cascades Golf Course, Crestmont Park, Ralph Mills Pool, W. Ninth Street Park, Banneker Community Center, Downtown FIT, Peoples Park, Third Street Park, and Seminary Square Park.

**Comparable Area I:** Located within a one mile radius is: Cascades Golf Course, Ballinger Arts & Education Center, Cascades Ballfields, Cascades Park, Griffy Lake Nature Preserve, and Miller Showers Park.

Located within a two mile radius are: Crestmont Park, Ralph Mills Pool, Banneker Community Center, W. Ninth Street Park, and Downtown FIT.

**Comparable Area II:** Located within a one mile radius is: Frank Southern Arena, Winslow Woods Park, Winslow Sports Complex, Southeast Park, and Sherwood Oaks Park.

Located within a two mile radius are: Rails to Trails, and Bryan Park/Bryan Park Pool.

At present, all activities are open to residents of unincorporated areas. However, a secondary priority registration status and a higher out-of-City fee is applied to most of the recreation and facility programs. There is no City residency requirement or higher fee for utilization of park areas with the exception of fee support facilities, such as Winslow ballfields and Bryan Park pool.

#### SUMMARY OF PARKS AND RECREATION

**COST ESTIMATE OF SERVICE:** \$0

**METHOD OF FINANCING:** General Fund

**PLAN FOR ORGANIZATION AND EXTENSION OF SERVICES:** All services are organized and in place for the Annexation Area residents, to the same standard and scope offered to residents of the Comparable Areas.

## 8.17 HUMAN RESOURCES

The City Human Resources Department administers a wide variety of programs for residents of the City and surrounding areas. Current programs and scopes of citizen eligibility are as follows:

Program	Scope
1. Senior Citizens' Nutrition Project	Owen and Monroe Counties
2. Title XX Childcare Assistance Pgm.	No restrictions
3. Childcare Food Program	No restrictions
4. Volunteer Action Center	Monroe County and vicinity
5. Community Farmers' Market	Statewide
6. Day Care Resources	No restrictions
7. Teen Hotline	No restrictions
8. Youth Substance Abuse Prevention	No restrictions
9. Regional Office, Governor's Commission for a Drug-Free Indiana	Nine counties
10. Commission on Handicap Concerns	No restrictions
11. Commission on the Status of Women	No restrictions
12. Short-term, topic-specific task forces	No restrictions

All Human Resources Department programs are already available to the Annexation Area on the same basis as they are available to other areas in the City, including the Comparable Areas. Certain programs require specific client qualifications having to do with income, age, family circumstances, etc. Access to these programs for the Annexation Area residents is determined on the same basis as access for residents of other areas, including the Comparable Areas.

Because the Annexation Area is already served to the standard and scope equivalent to the service offered to Comparable Areas, no new service is proposed.

### SUMMARY OF HUMAN RESOURCES SERVICES

**COST ESTIMATE OF SERVICE:** \$0

**METHOD OF FINANCING:** Not Applicable

**PLAN FOR ORGANIZATION AND EXTENSION OF SERVICES:** All services are organized and in place for the Annexation Area to the same standard and scope offered to the Comparable Areas. No extension of service is required or proposed.



## **8.18 PLANNING AND ZONING SERVICES, BUILDING PERMITS, INSPECTION AND BUILDING CODE ENFORCEMENT**

All the Planning Department services, and building plan reviews, permit issuance, inspections, and code enforcement performed by the Engineering Department and Code Enforcement Division are currently being provided to all residents of the City of Bloomington and the City's 2-mile fringe planning and zoning jurisdiction. The Annexation Area is presently included within the 2-mile fringe area. A map showing the area to which these services are being provided is attached and incorporated as Exhibit 18.

The Planning Department reviews and approves site plans of proposed new construction to insure compliance with applicable regulations. Specific proposals such as variance requests, special exceptions, conditional use, rezoning requests, and public right-of-way vacations are reviewed and recommendations are forwarded to the Plan Commission, Board of Zoning Appeals and Common Council for their consideration. Additionally, the Planning Department conducts comprehensive planning and transportation studies.

The Engineering Department issues permits for building construction, plumbing and electrical installation, sign erection, and occupancy. Prior to issuing an occupancy permit, the Engineering Department conducts on-site inspections to insure conformance with previously approved plans. The Engineering Department oversees zoning and building code violation abatement. This involves an on-site inspection of the violation, consultation with citizens and possible referral to the Legal Department.

Code Enforcement will provide ordinance enforcement to the area on a compliance basis. Also, nuisance enforcement will be provided for things like weeds, trash and other type of nuisances. A service and cost summary for Code Enforcement inspections of the rental units in the Annexation Area is incorporated in Section 8.10 of this Plan.

Planning and Engineering services are already provided to the entire City and its 2-mile fringe as shown on the map previously incorporated as Exhibit 18. As a portion of the unincorporated area within the municipal planning jurisdiction, the Annexation Area presently receives these services to the same standard and scope provided to all other areas of the City, including the Comparable Areas.

### **SUMMARY OF PLANNING AND ZONING SERVICES, BUILDING PERMITS, INSPECTION AND BUILDING CODE ENFORCEMENT**

**COST ESTIMATE OF PLANNED SERVICE: \$0**

**METHOD OF FINANCING: Not Applicable**

**PLAN FOR ORGANIZATION AND EXTENSION OF SERVICES:** Since the Annexation Area is presently within the 2-mile fringe for planning and zoning jurisdiction, it currently receives planning and zoning services, building permits, inspections, and building code enforcement services to the same standard and scope provided to all other areas of the City including the Comparable Areas.

## **8.19 ADMINISTRATIVE SERVICES**

City administration and operations include departments which are not directly involved in the provision of the capital and noncapital services discussed previously. The City of Bloomington departments which provide administration services to the City at large are the Mayor's Office, City Council Office, Controller's Office, Legal Department and Personnel Department.

The Mayor's Office provides an ombudsman function for the residents of Bloomington in addition to its main function as chief executive. The office also dispenses information and provides a referral service to other City departments, government agencies or private organizations.

The City Council Office is responsible for organizing City Council meetings and official record-keeping and provides a forum for City legislation.

The Controller's Office oversees the municipal budgetary system. The office also issues bicycle licenses, City parking permits and itinerant merchants' licenses.

The Legal Department initiates punitive action for ordinance violations, responds to requests for legal opinions from other departments, represents the City of Bloomington in legal matters and addresses human rights and affirmative action compliance matters. In addition, the Legal Department investigates complaints filed pursuant to the Human Rights Ordinance, and represents complainants upon a finding of probable cause.

The Personnel Department is responsible for City job listings and board and commission vacancies.

The Annexation Area, with an estimated population of 312 people, represents only a .005% increase in the City's population of 60,633, according to 1990 U.S. Census figures. The Mayor's Office, Council Office, Controller's Office, Legal Department and Personnel Department are staffed by salaried personnel, so they will not require additional staff resources to serve any increase in demand for service through the annexation of the Annexation Area. These departments will provide relevant services upon request to the same standard and scope as these are provided to comparable areas, including the Comparable Areas, with their existing resources.

### **SUMMARY OF ADMINISTRATIVE SERVICES**

**COST ESTIMATE OF PLANNED SERVICE: \$0**

**METHOD OF FINANCING: Not Applicable**

**PLAN FOR ORGANIZATION AND EXTENSION OF SERVICES:** Immediately upon annexation, the City's administrative services provided by the Mayor's Office, City Council Office, Controller's Office, Legal Department and Personnel Department will be provided to the Annexation Area and its residents in the same manner and scope that these services are provided to the Comparable Areas. Because the Annexation Area represents a minimal

increase in the City's population, these services will be extended without hardship to these administrative offices and departments, and without increased cost.

## **8.20 OTHER CITY FUNCTIONS**

This Plan outlines all City services that will be impacted by the inclusion of the Annexation Area within the City's corporate boundaries.

Because the Annexation Area represents less than a .01% increase in population, the effect of inclusion of this Area within the City limits will have minimal impact upon services not previously mentioned, such as Municipal Building maintenance or tree limb reclamation.

Any services not specifically addressed in this report have not been omitted for lack of consideration. Rather, their absence indicates that provision of these services to the Annexation Area will be provided in the same manner that such services are provided to the Comparable Areas without the expenditure of additional funds.

In conclusion, therefore, it must be noted that any services currently available to the Comparable Areas which were not previously discussed in this Plan will be made available in the same manner to the Annexation Area immediately upon annexation.

### **OTHER CITY FUNCTIONS SUMMARY**

**COST ESTIMATE FOR PROVISION OF SERVICES: \$0**

**METHOD OF FINANCING: Not Applicable**

**PLAN FOR ORGANIZATION AND EXTENSION OF SERVICES:** Immediately upon annexation, any municipal services not previously discussed in this plan will be made available in the same manner to the Annexation Area as it is currently available to comparable areas of the City, including the Comparable Areas.

## **9.00 HIRING PLAN**

It is anticipated that this annexation will not result in the elimination of jobs for employees of other governmental entities, but, in the event it does, the Director of Personnel is directed to assist these employees in obtaining new employment. However, the City will not be required to hire any of these employees.

In the event of unforeseen elimination of jobs, the Personnel Director will take the application of any such employee and maintain a special file of these applications. Each application will be forwarded to major employers in the area, and to any City department having a job opportunity for which the individual is qualified. Each individual will also be referred to the Indiana State Employment Security Division.


**10.00 SUMMARY OF COSTS**

The following summary of costs includes any one-time capital costs that will be incurred, as well as the annual maintenance costs beginning in the first year of annexation.

Sanitary Sewer Service .....	\$ 0.00
Water Distribution .....	0.00
Fire Hydrants .....	0.00
Storm Water Drainage Facilities .....	0.00
Street and Road Construction and Maintenance .....	0.00
Street and Road Services .....	0.00
Street Signs and Traffic Signals .....	0.00
Street Lights .....	0.00
Sidewalks .....	0.00
Engineering/Housing Code Inspection .....	322.00
Redevelopment Department Services .....	0.00
Police Protection.....	674.00
Fire Protection .....	75.00
Animal Shelter/Animal Control.....	320.00
Refuse Collection.....	515.00
Parks and Recreation .....	0.00
Human Resources .....	0.00
Planning and Zoning Services, Building Permits, Inspection and Building Code Enforcement.....	0.00
Administrative Services.....	0.00
Other City Functions .....	0.00
<b>Total Annual Maintenance Costs:.....</b>	<b>\$1,856.00</b>

The One Time Costs are as follows:


Sanitation Lift Station	\$30,000.00
Street Sign Replacement	\$0.00
Recycle Bins	24.00
One Time Cost Total	30,024.00
End of fire and police contract	20,000.00
<b>Total:</b>	<b>\$51,880.00</b>

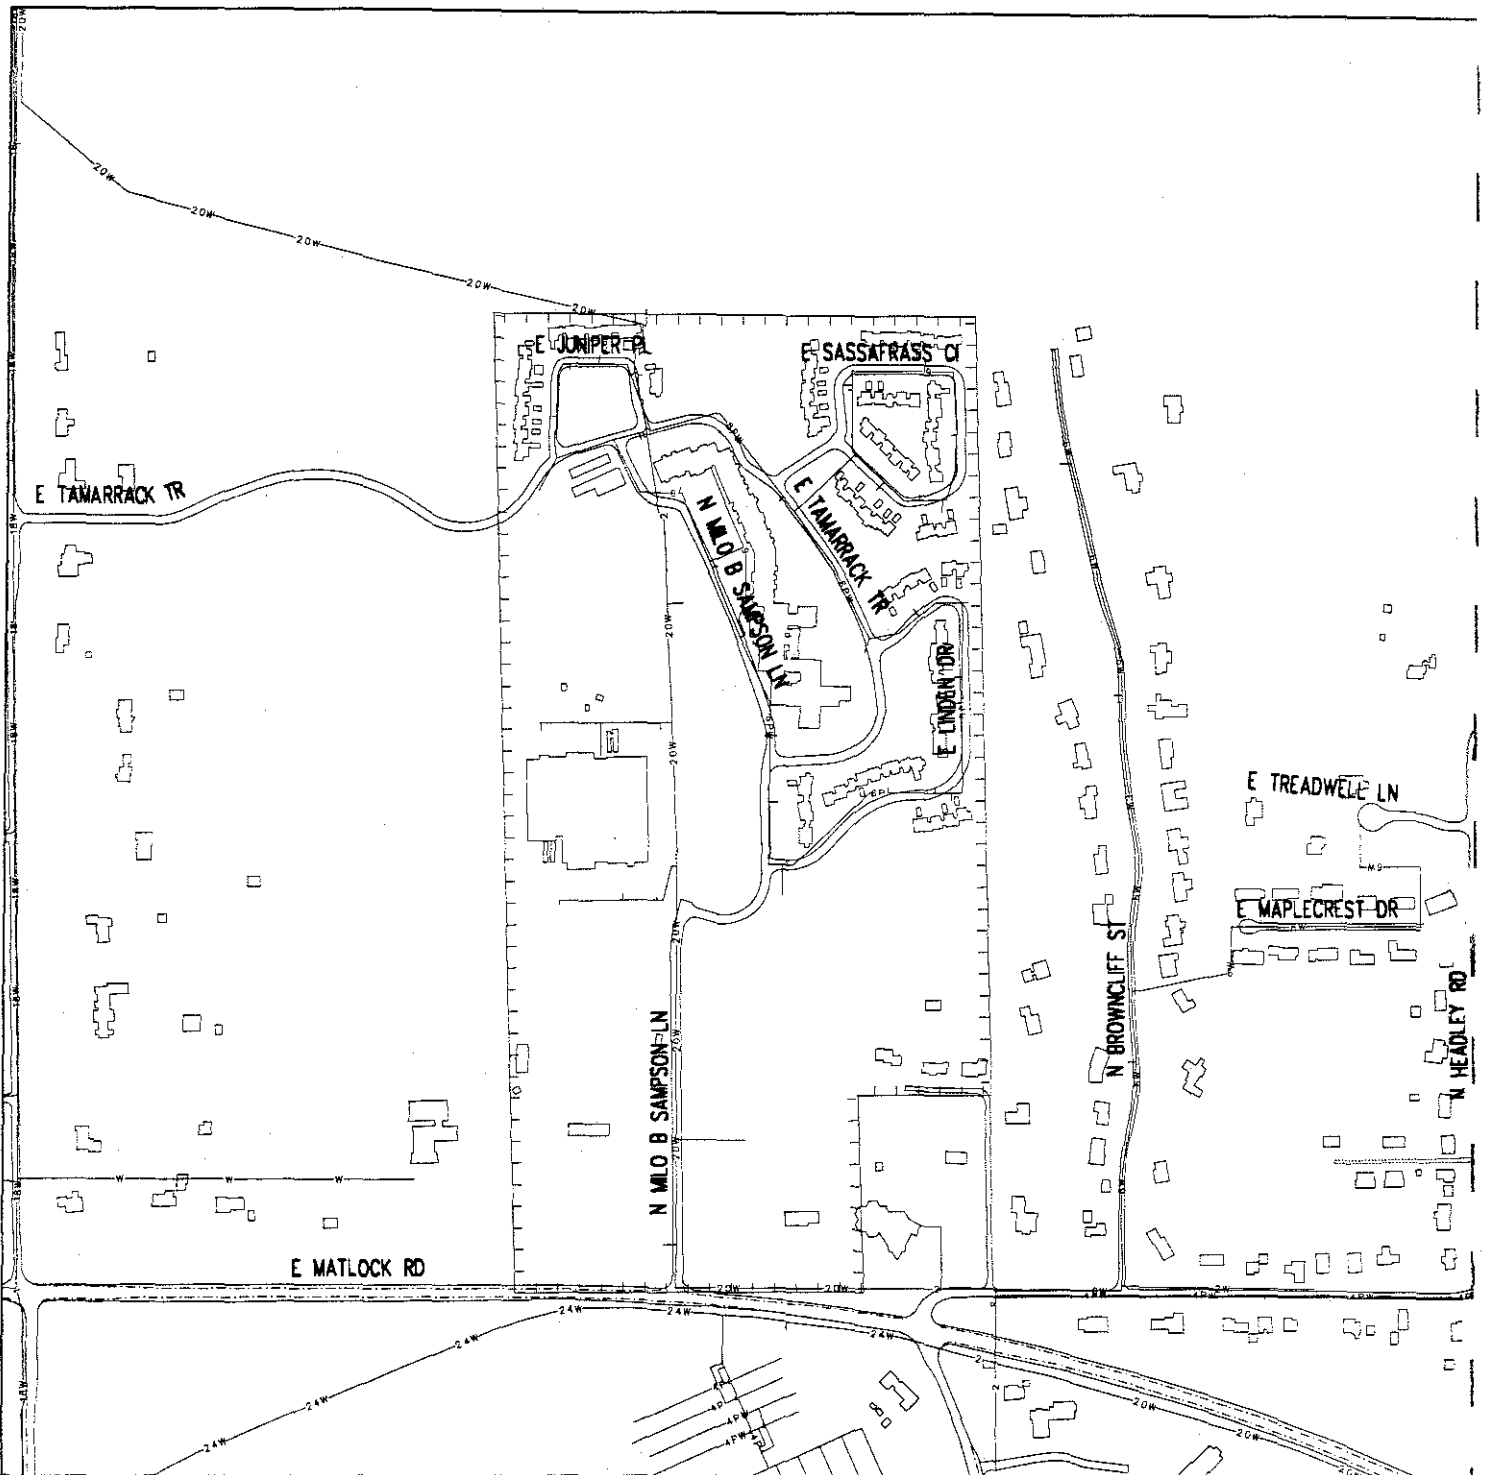

1995 Annexation Areas  
 Meadowood Area  
 Exhibit 9: Water Lines

November 8, 1995

Scale: 1" = 500'

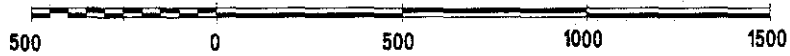


City of Bloomington  
 Controller's Office



Geographic Information System



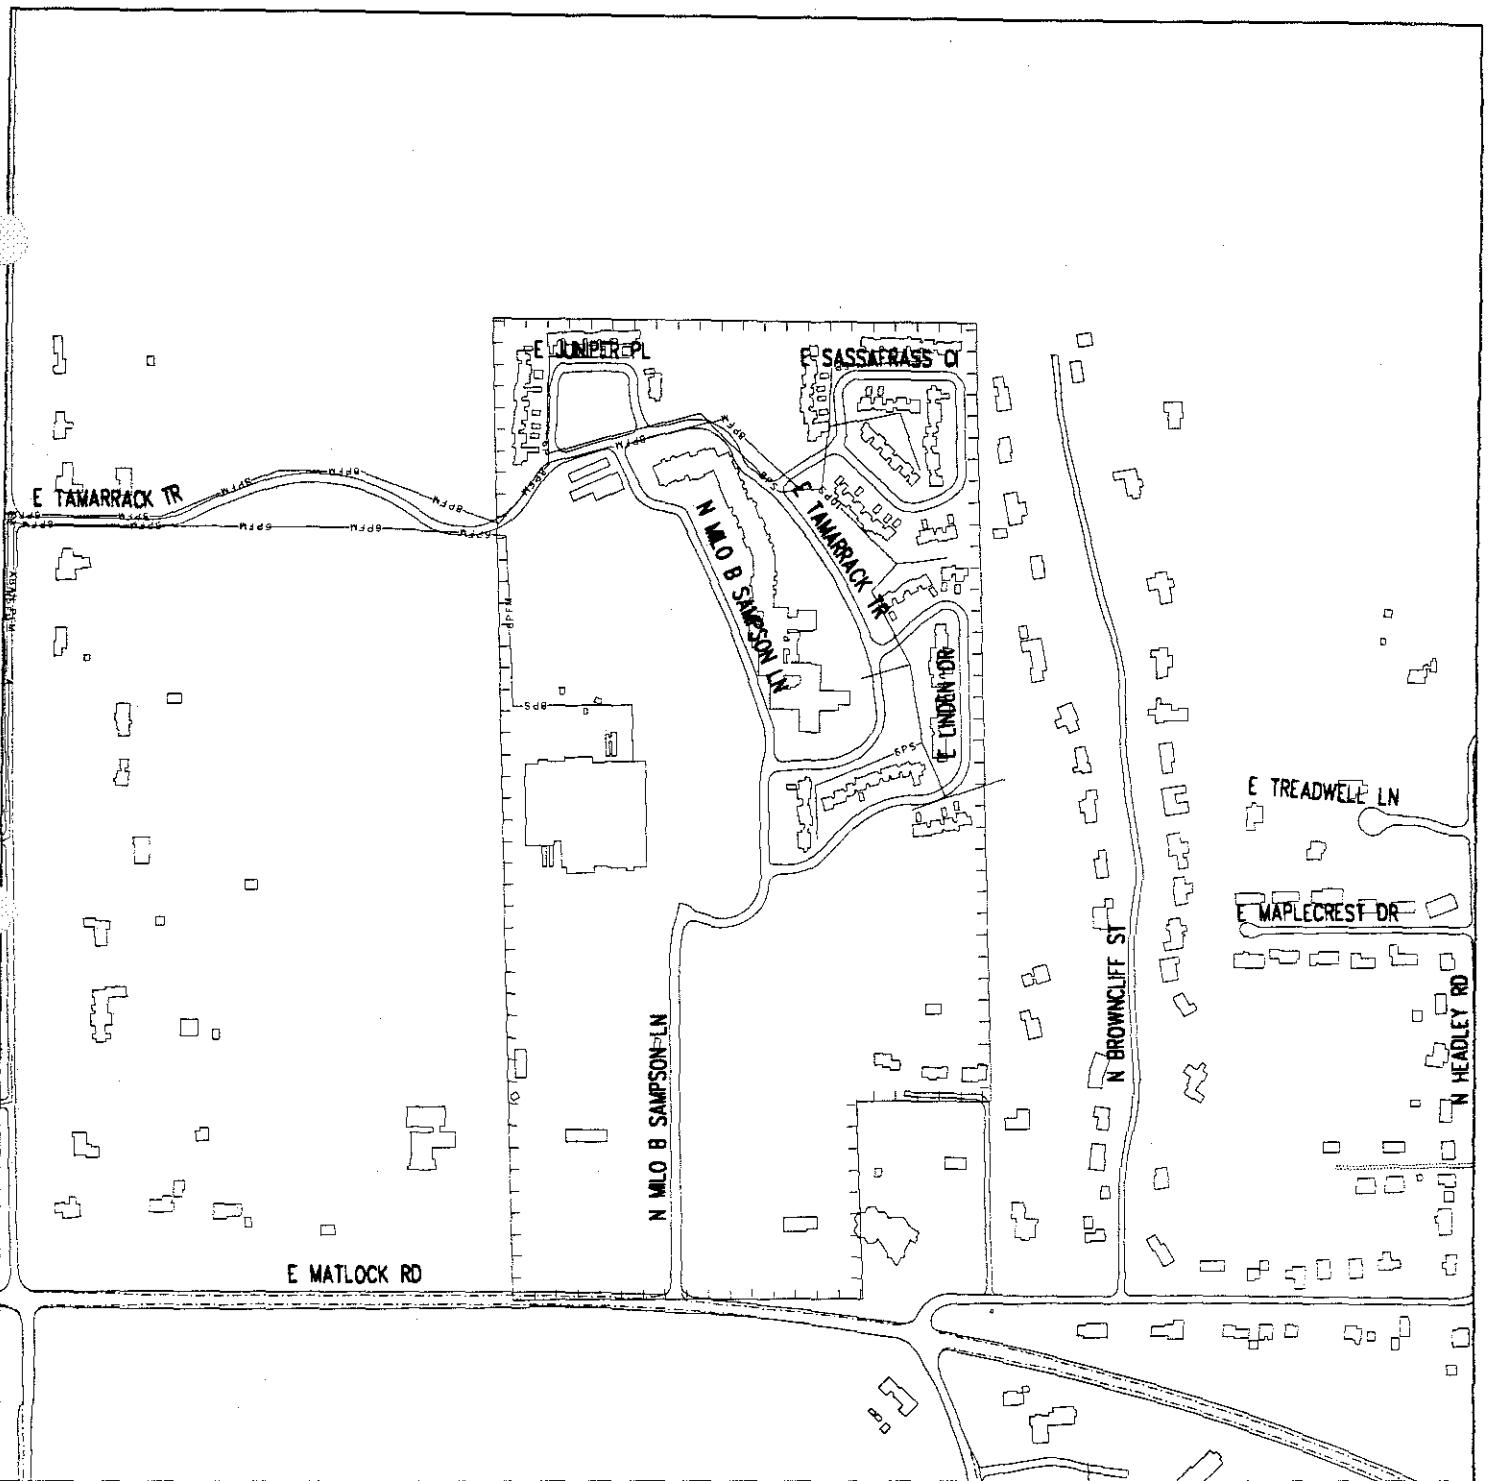


**1995 Annexation Areas**

**Meadowood Area**

**Exhibit 9: Sewer Mains**

November 8, 1995


Scale: 1" = 500'

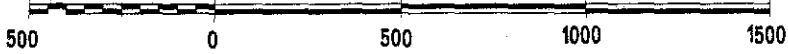

City of Bloomington  
Controller's Office



Geographic Information System

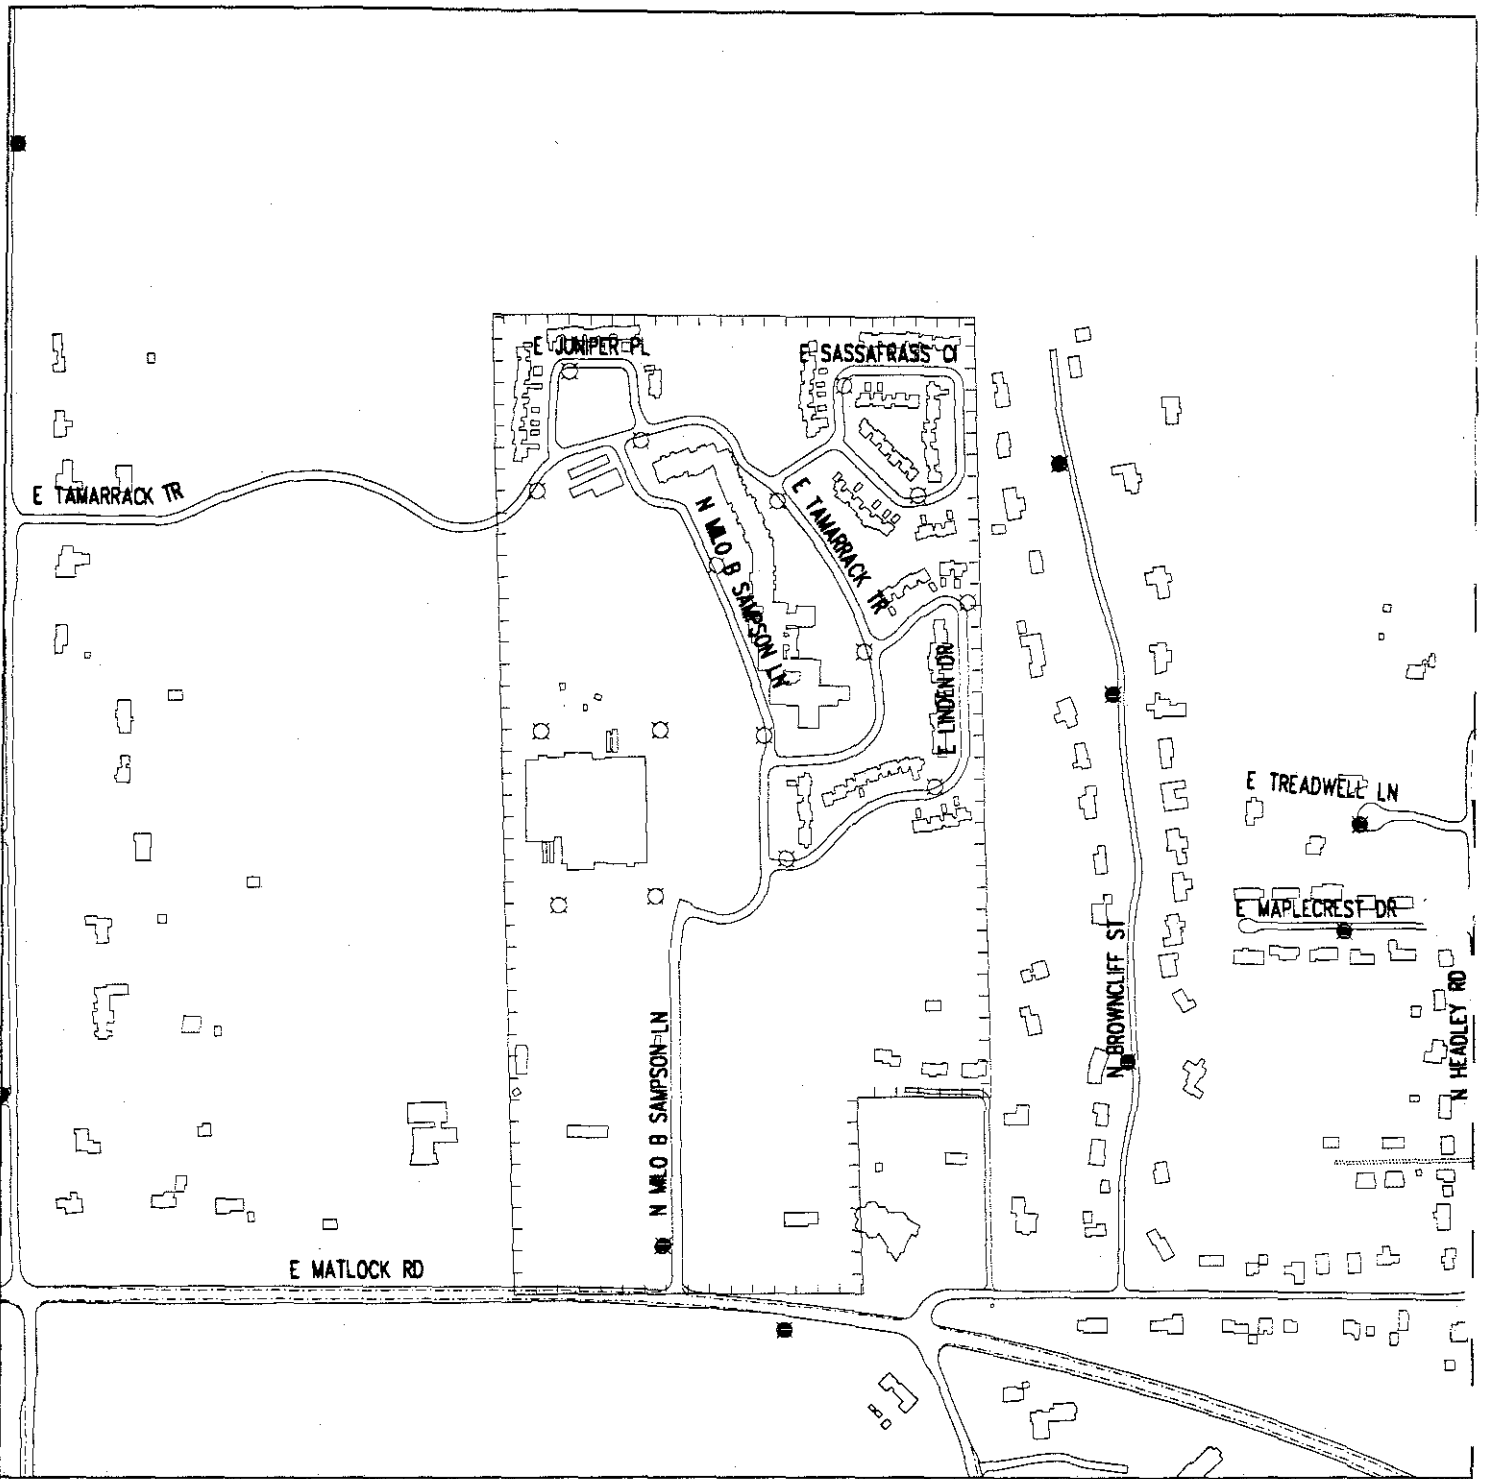


**1995 Annexation Areas**

**Meadowood Area**

**Exhibit 12: Fire Hydrants**

**November 8, 1995**

Scale: 1" = 500'

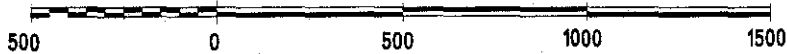

City of Bloomington  
Controller's Office



Geographic Information System