

DESIGN ANARCHY COOPERATIVE

SITE PLAN
TERRAN - HOUSE PROJECT
PROJECT ADDRESS REVISIONS DATE

DATE:

05-10-2023


SCALE VERIFICATION:

0 1"

THIS DRAWING IS
FORMATTED TO PRINT ON
22"X34" PAPER

JOB #

00-00

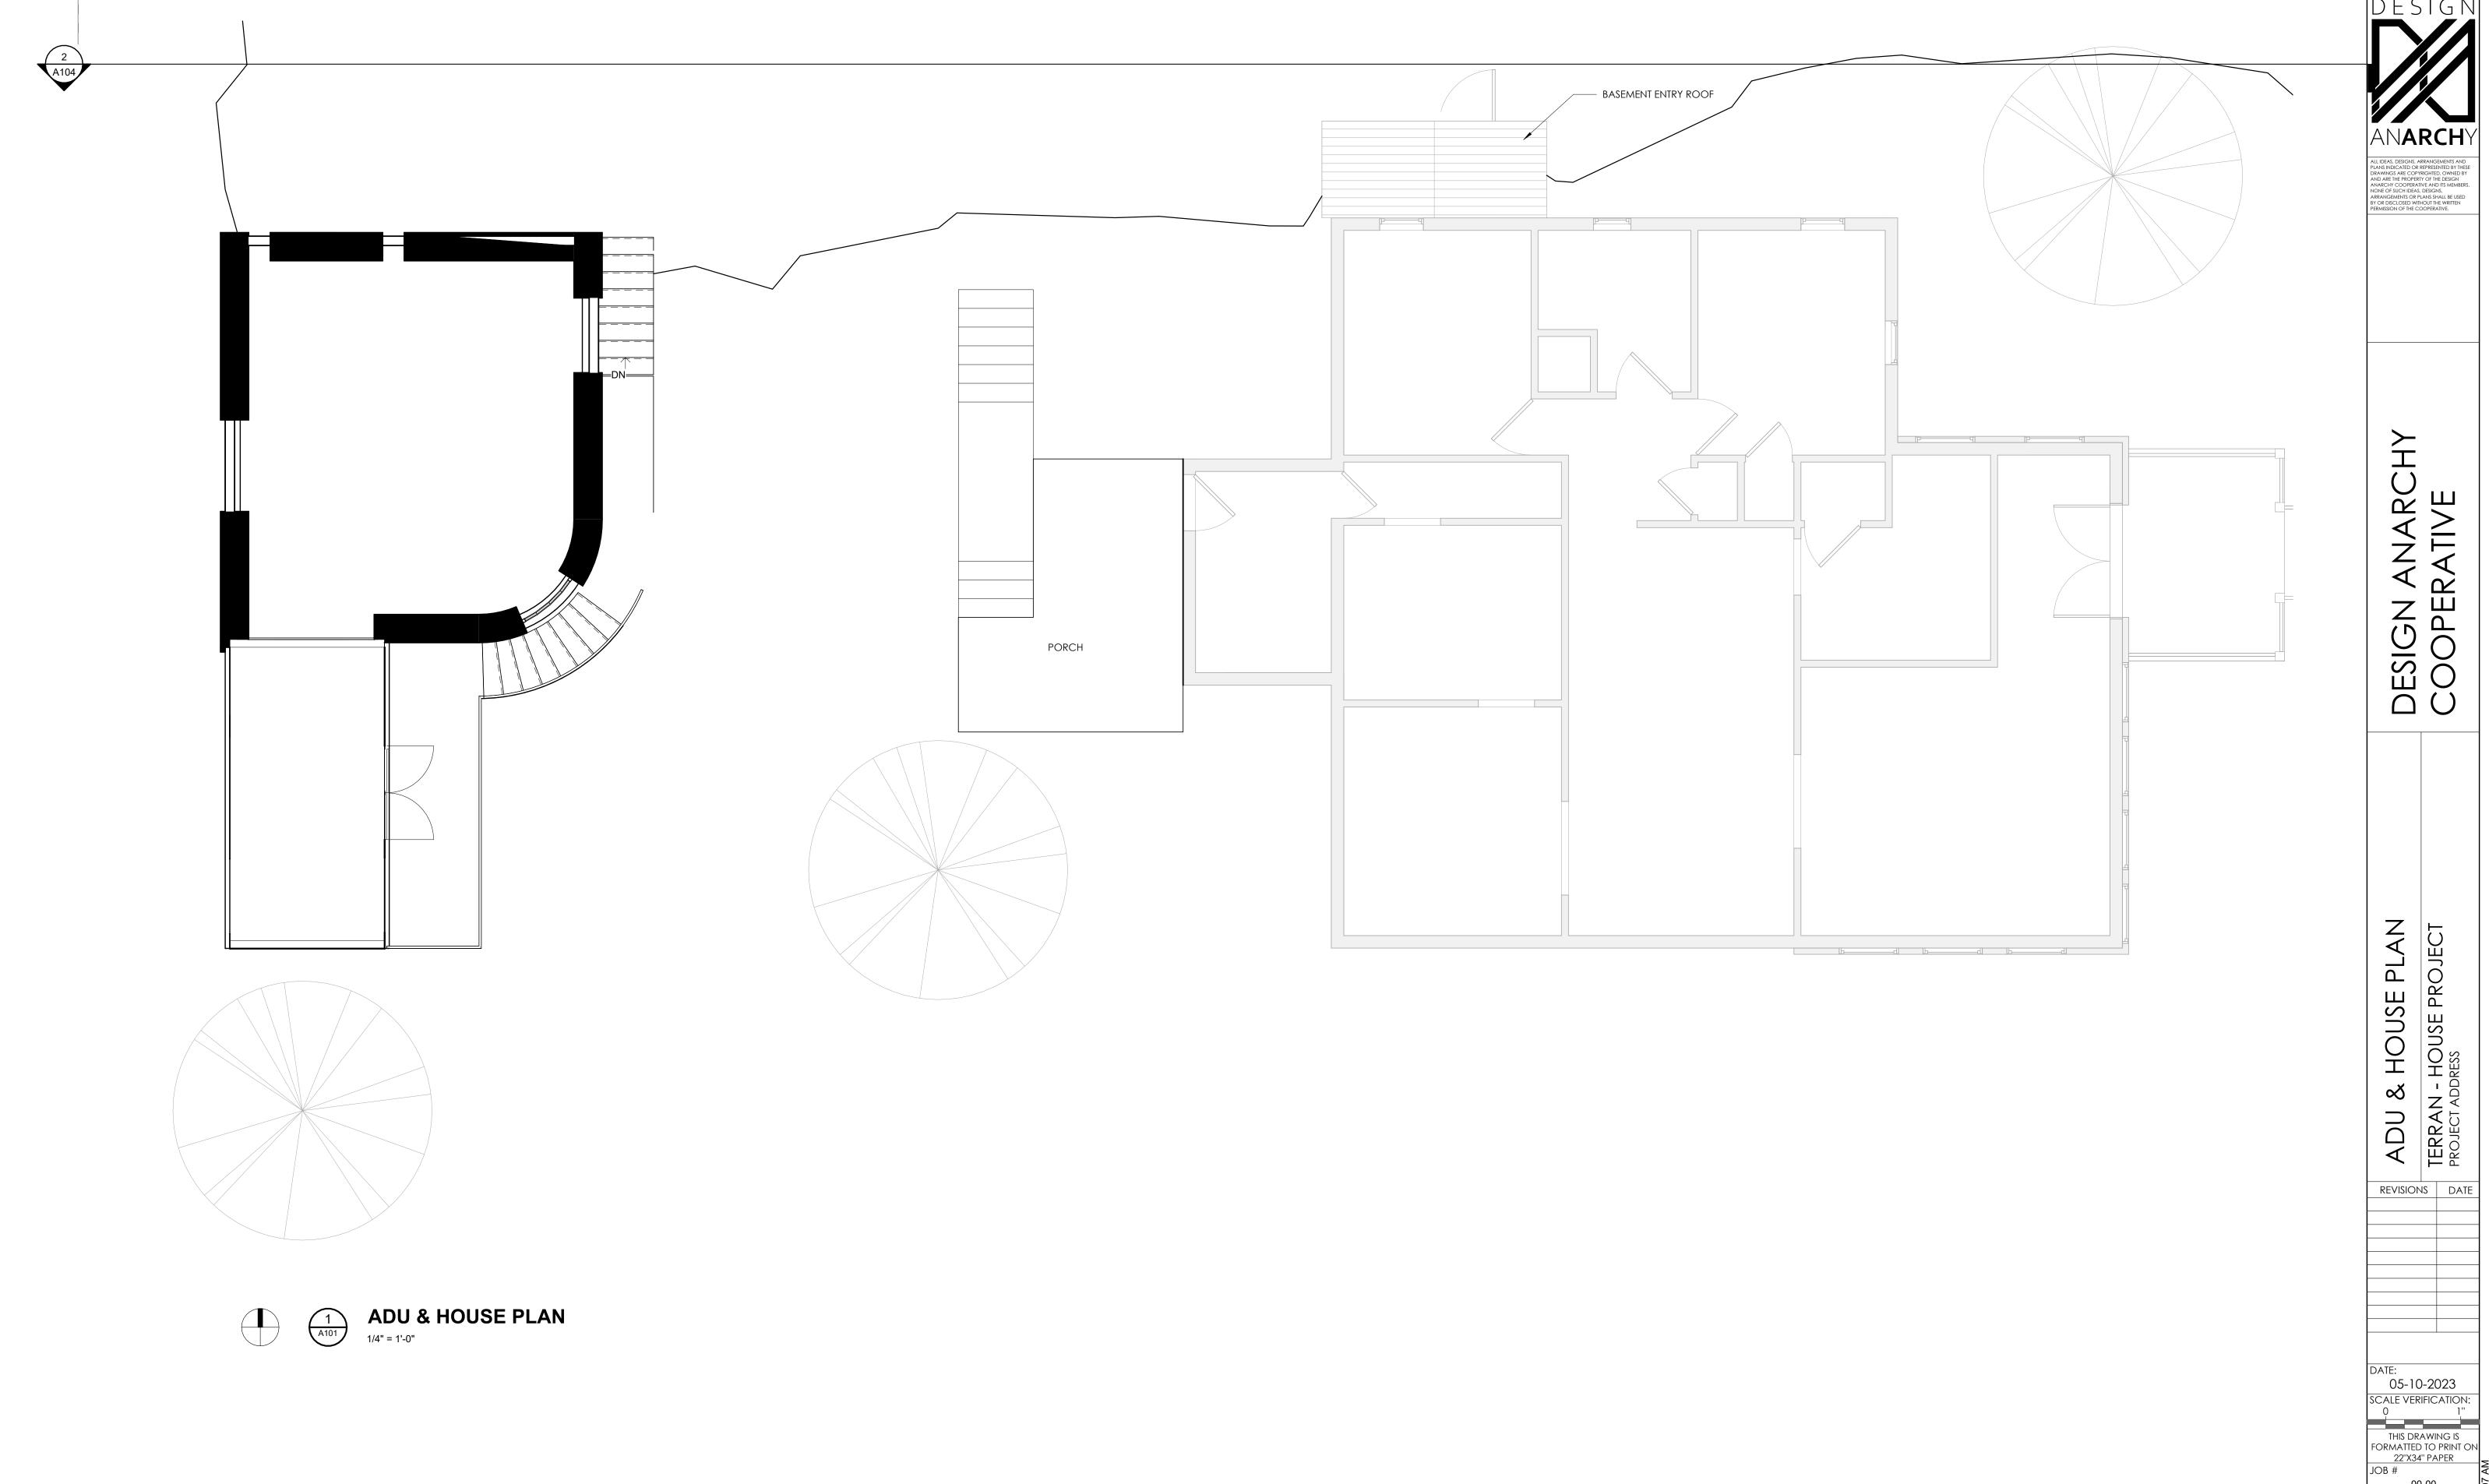


00-00



## ADU SOUTH ELEVATION

1/4" = 1'-0"

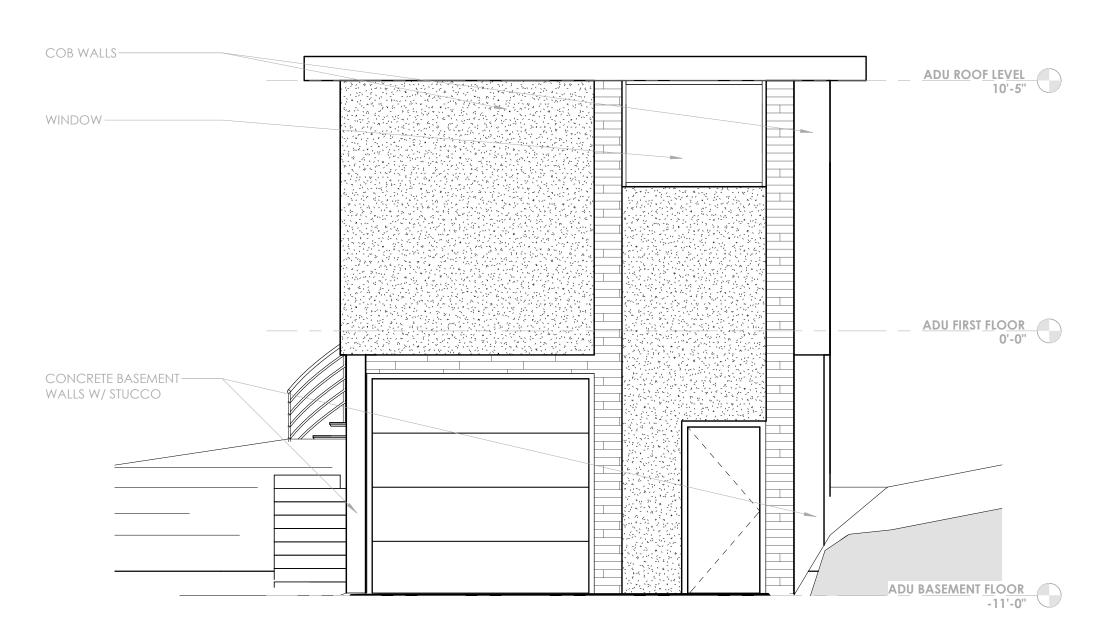






## 2 A103

## **ADU EAST ELEVATION**

1/4" = 1'-0"

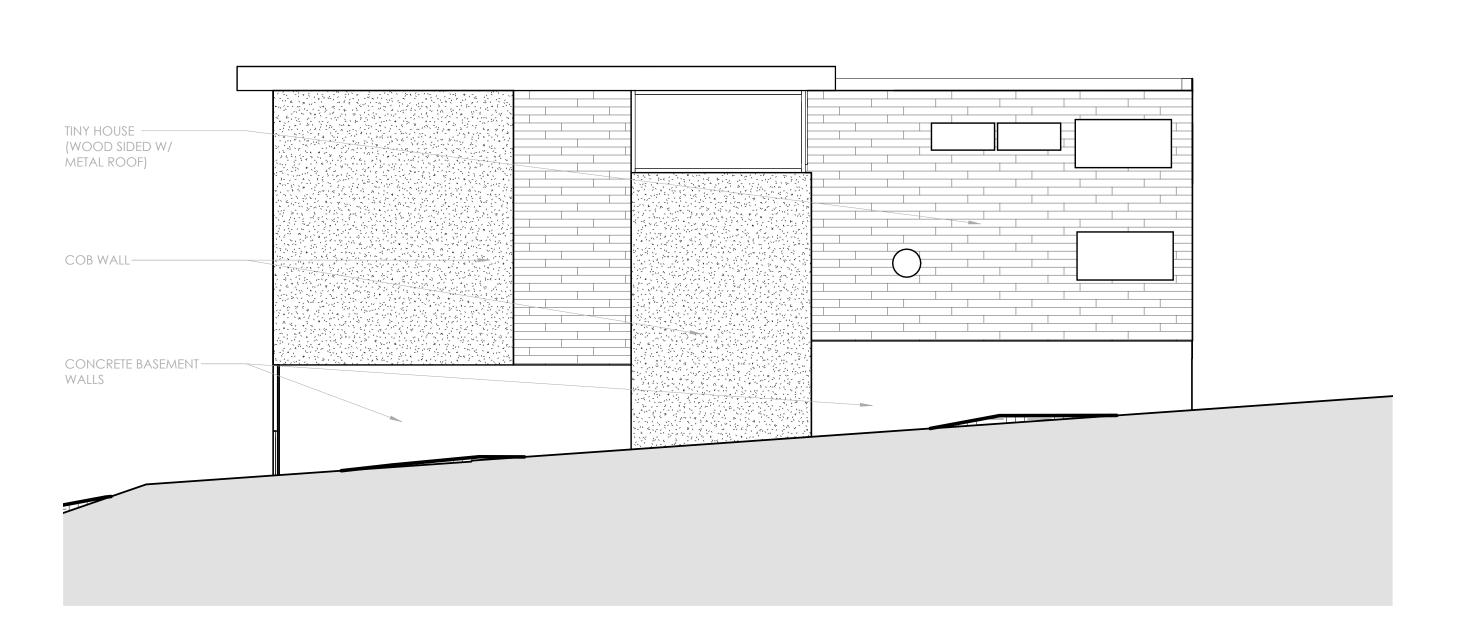



**ADU WEST ELEVATION** 


1/4" = 1'-0"

DATE: 05-10-2023 SCALE VERIFICATION: 0 1"

THIS DRAWING IS
FORMATTED TO PRINT ON
22"X34" PAPER
JOB #

O0-00 SHEET:

A 103

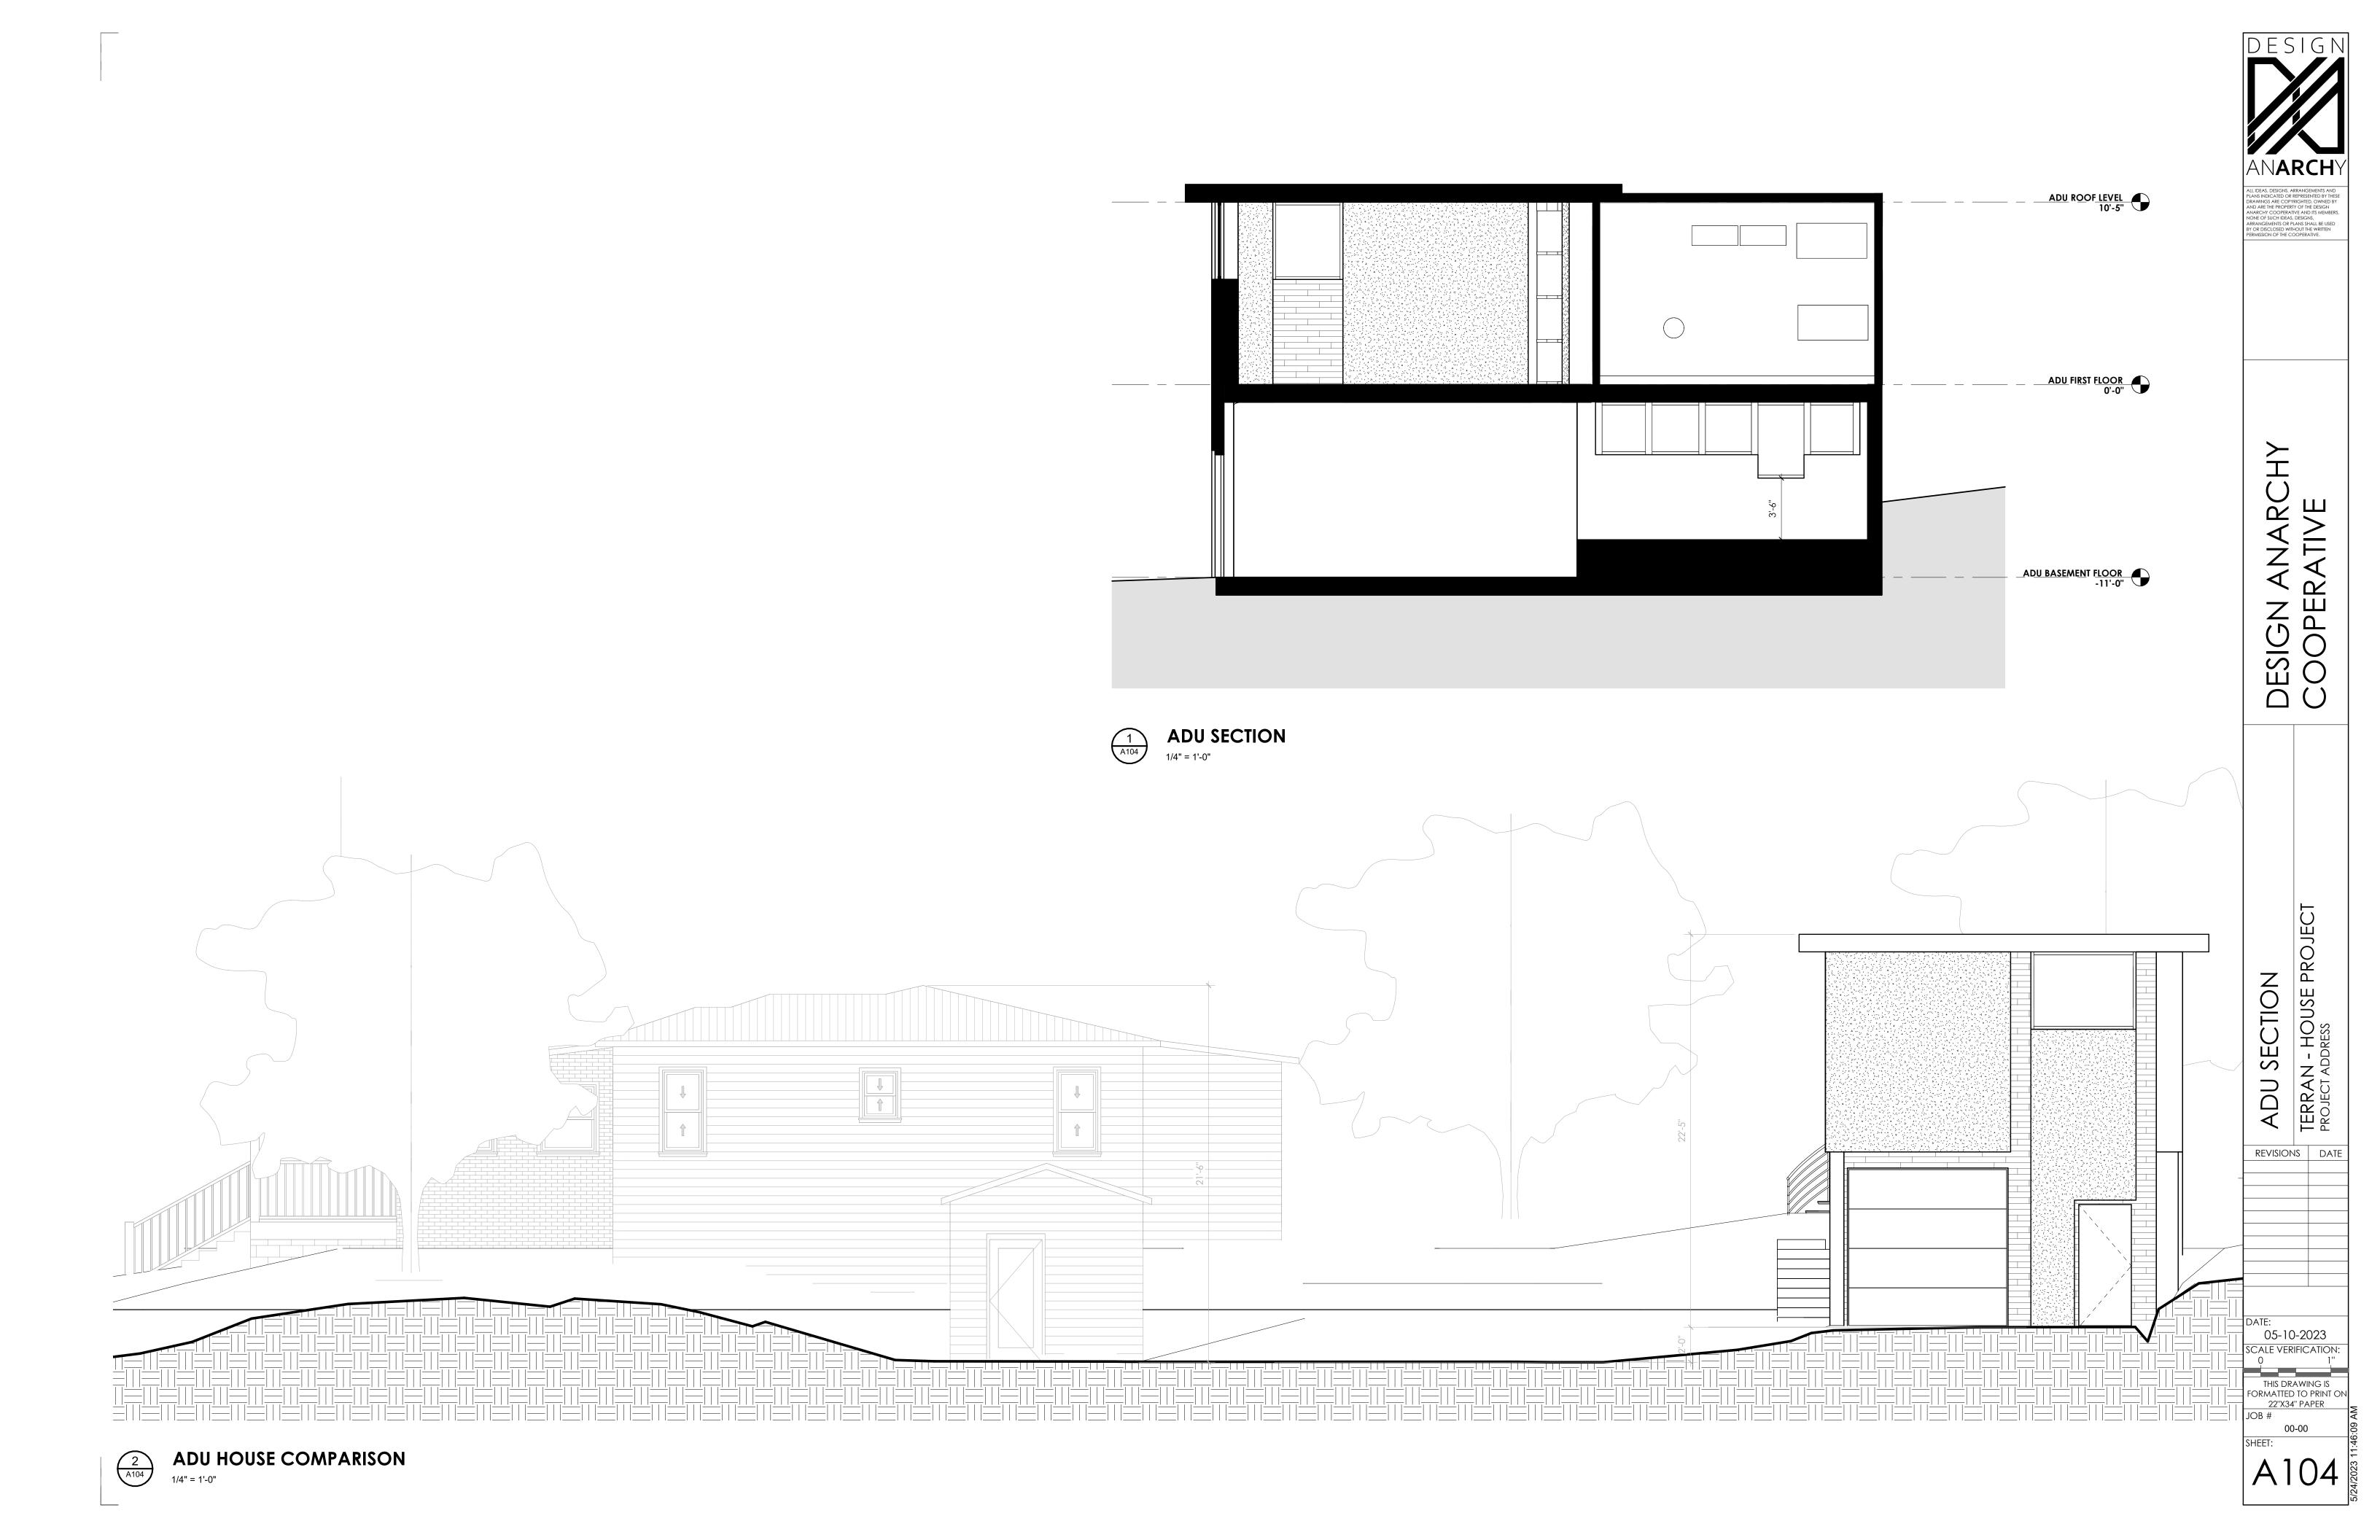

DESIGN ANARCHY COOPERATIVE

PLAN REFERENCE VIEWS KEY F
TERRAN - HOUSE PROJECT
PROJECT ADDRESS

REVISIONS DATE

DATE:

05-10-2023

SCALE VERIFICATION:

0 1"

THIS DRAWING IS
FORMATTED TO PRINT ON
22"X34" PAPER

JOB #

00-00

A108 74/2023 11:52:

DATE:

05-10-2023


SCALE VERIFICATION:

0 1"

THIS DRAWING IS
FORMATTED TO PRINT ON
22"X34" PAPER

JOB #



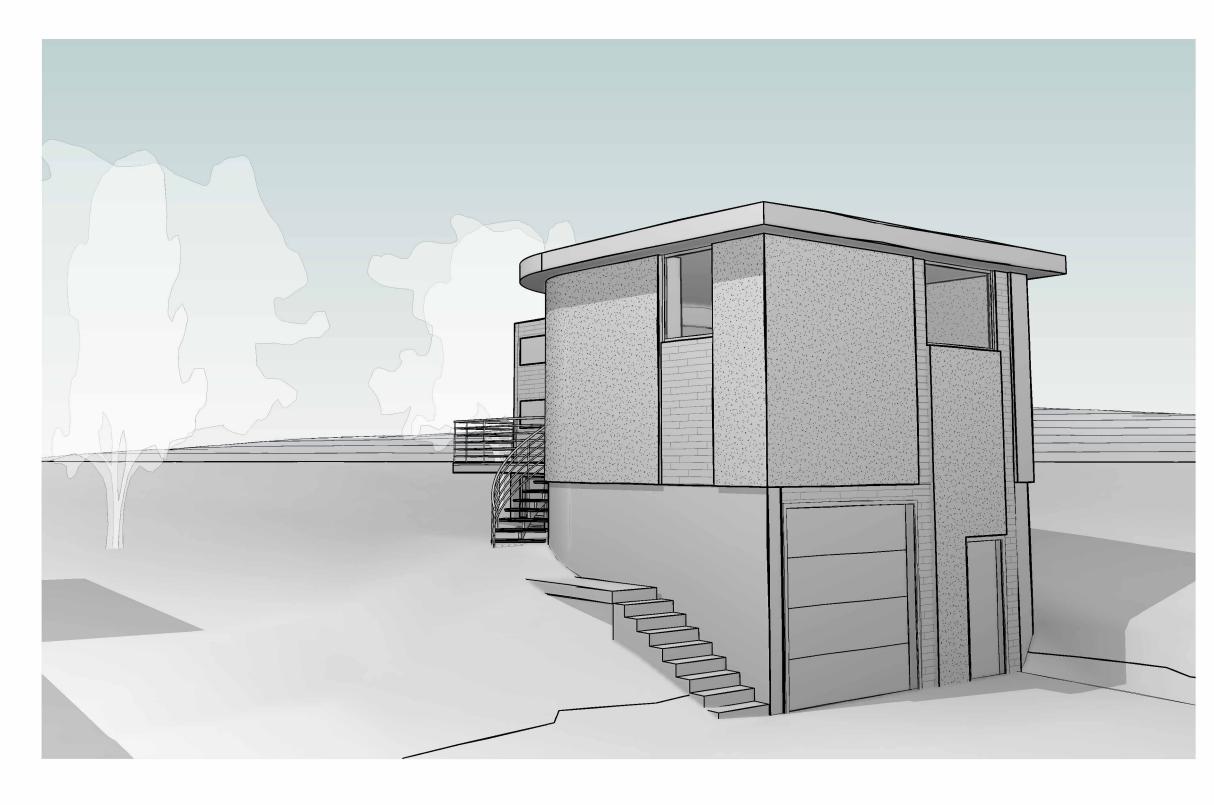



**ADU - NE SIDE VIEW** 







**ADU - EAST ELEVATION VIEW** 

DATE:

05-10-2023


SCALE VERIFICATION:

0 1"

THIS DRAWING IS
FORMATTED TO PRINT ON
22"X34" PAPER

JOB #



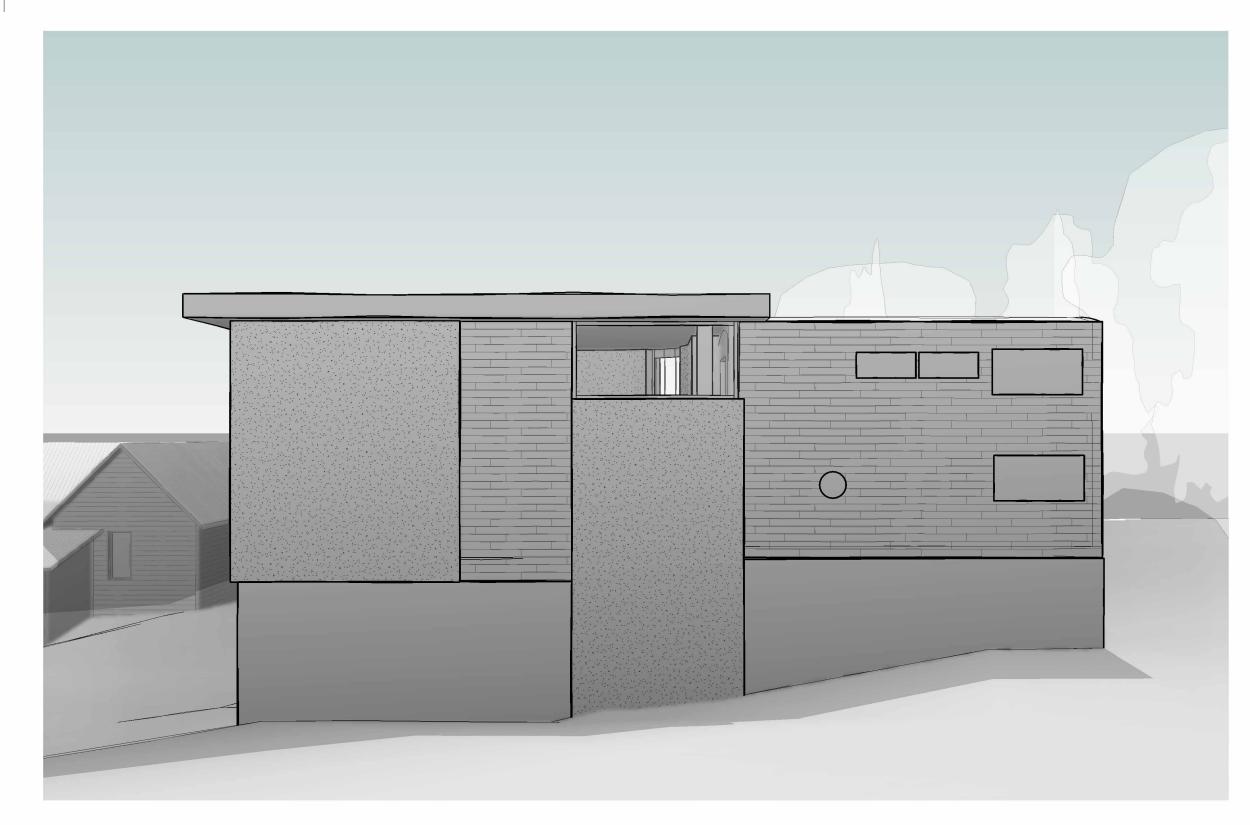



ADU - WEST SIDE VIEW





**HOUSE - EAST SIDE STREET VIEW** 

