


FIRST FLOOR PIPING PLAN
1/4" = 1'-0"

**PLUMBING LAYOUT
DIAGRAM:
WATER & BACKFLOW
PREVENTION**

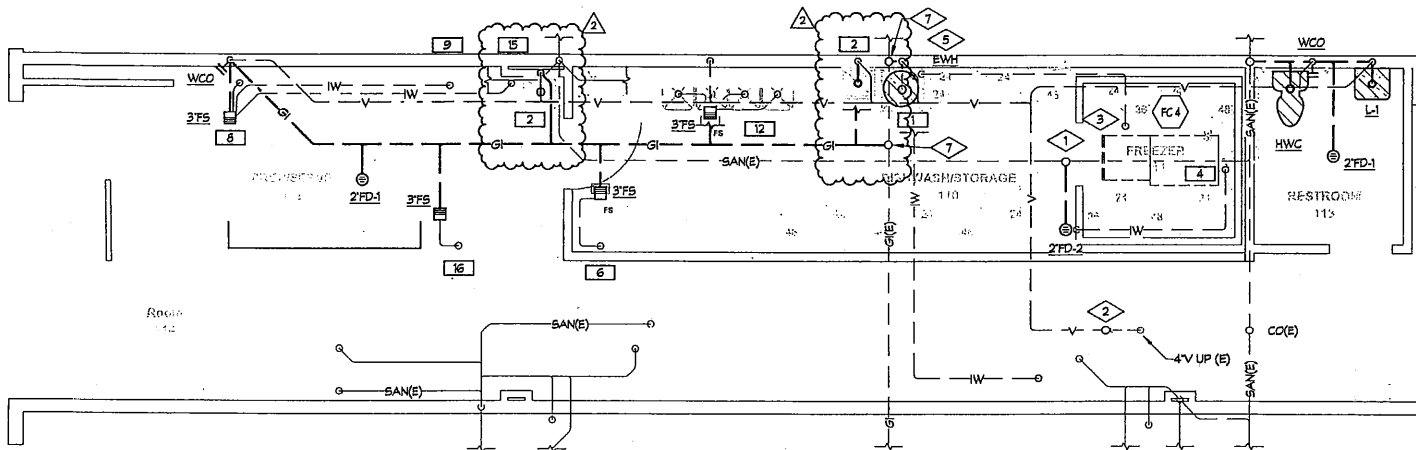

FIRST FLOOR SEWER PLAN
1/4" = 1'-0"

**PLUMBING LAYOUT
DIAGRAM:
SEWER & GREASE**