


- LEGEND**
- (F1) HMA for Sidewalk:  
 110 #/SYS HMA Surface, Type B on  
 220 #/SYS HMA Intermediate, Type B on  
 4" Compacted Aggregate, No. 53, Base  
 Sodding, Nursery
  - (Z6)




RECOMMENDED FOR APPROVAL	DESIGN ENGINEER	DATE	CITY OF BLOOMINGTON	HORIZONTAL SCALE	BRIDGE FILE
DESIGNED: BSF	DRAWN: BSF		B-LINE TRAIL EXTENSION	1/4" = 1'-0"	N/A
CHECKED: LAR	CHECKED: LAR		TYPICAL SECTIONS	VERTICAL SCALE	DESIGNATION
			LINE "BLINE_EXT"	1/4" = 1'-0"	1700735
				SURVEY BOOK	SHEETS
				N/A	3 of
				CONTRACT	PROJECT
				R-40193	1700735



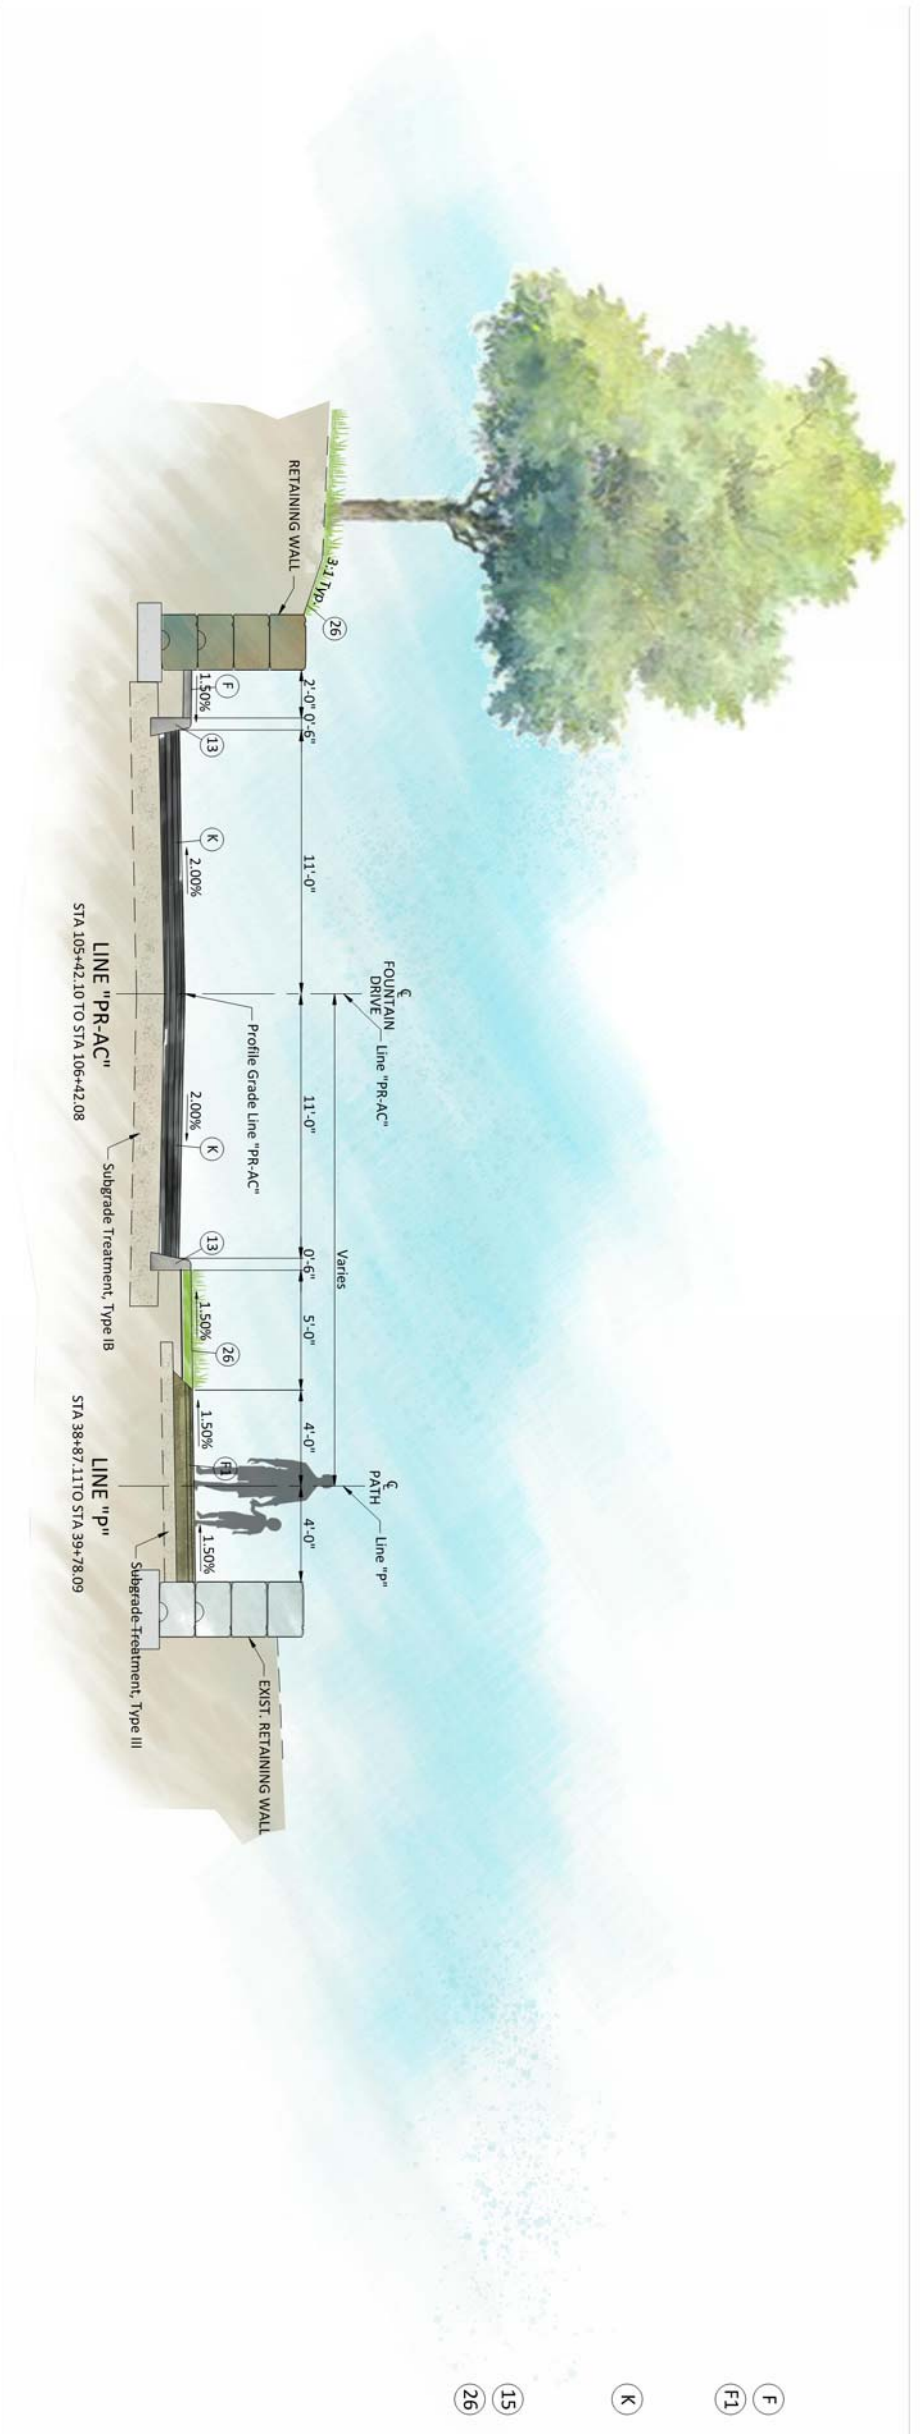

- LEGEND**
- F Concrete Sidewalk, 4 in.
  - F1 HMA for Sidewalk:
    - 110 #/SYS HMA Surface, Type B on
    - 220 #/SYS HMA Intermediate, Type B on
    - 4" Compacted Aggregate, No. 53, Base
  - K Full Depth HMA Pavement:
    - 165 #/SYS QC/QA HMA, 2, 64, Surface 9.5mm on
    - 275 #/SYS QC/QA HMA, 2, 64, Intermediate 19.0mm on
    - 330 #/SYS QC/QA HMA, 2, 64, Base 25.0mm on
    - 3" Compacted Aggregate, No. 53, Base
  - 15 Combined Concrete Curb and Gutter, Modified Sodding, Nursery
  - 26

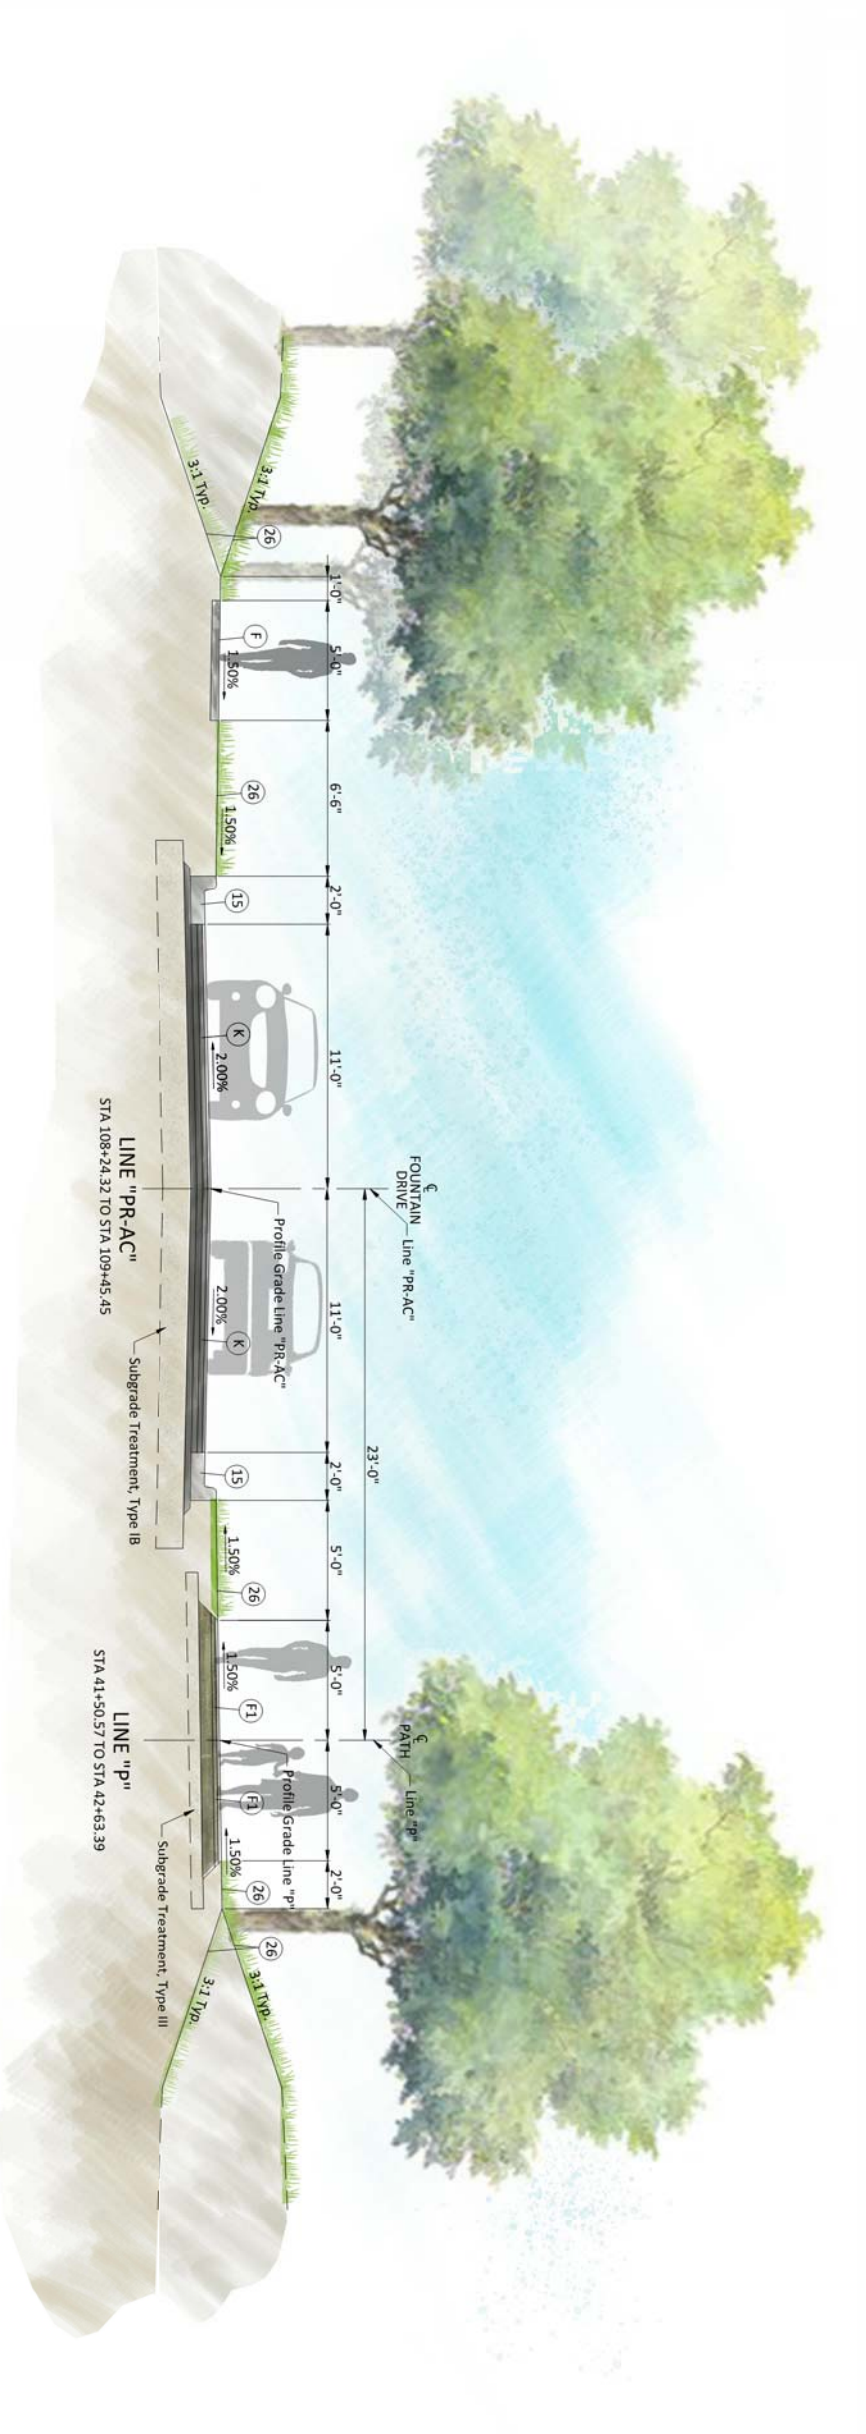

RECOMMENDED FOR APPROVAL DESIGNED: BSF CHECKED: LAR		DESIGN ENGINEER DRAWN: BSF CHECKED: LAR		DATE	
CITY OF BLOOMINGTON B-LINE TRAIL EXTENSION			BRIDGE FILE N/A		
TYPICAL CROSS SECTIONS LINE "PR-AC"			VERTICAL SCALE DESIGNATION 1700735		
HORIZONTAL SCALE 1/4" = 1'-0"			SURVEY BOOK N/A		
SHEETS 6 of 6			PROJECT 1700735		