


SECTIONAL PLAN VIEW

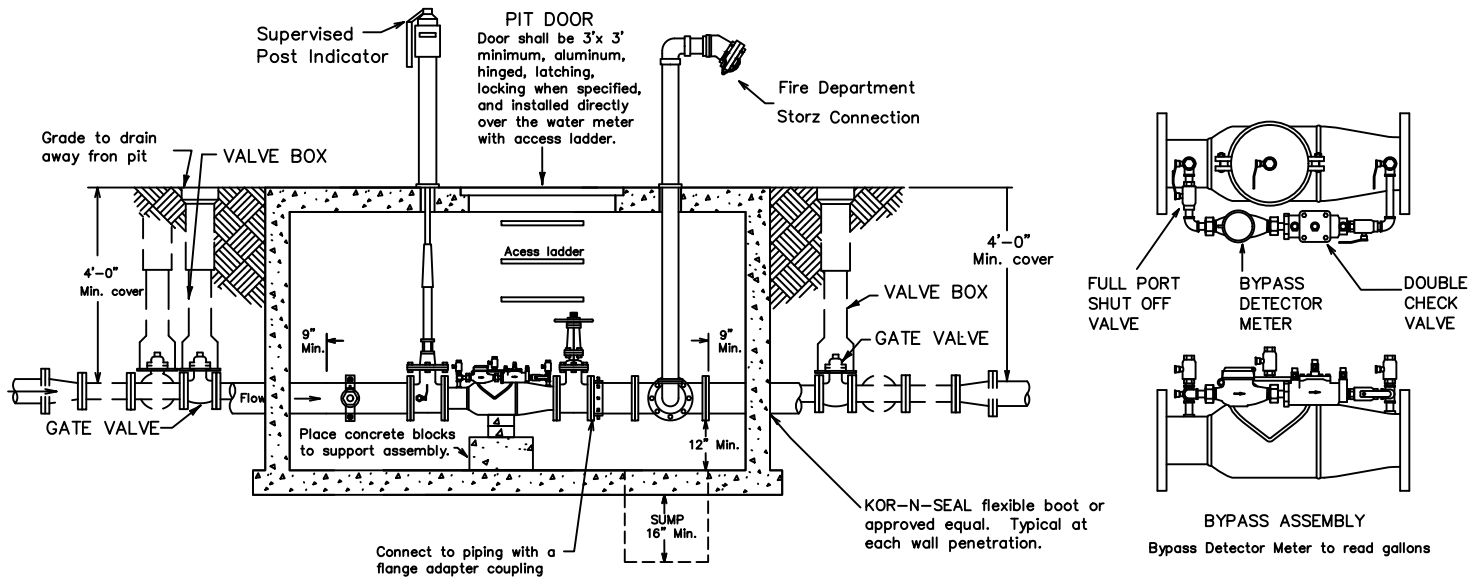

SECTION A-A

NO SCALE

FIRE LINE DOUBLE DETECTOR ASSEMBLY  
WITH DOMESTIC/IRRIGATION METER  
INSTALLATION DETAIL

City of Bloomington Utilities Engineering Department

NOT TO SCALE  
JDR  
12/24/2019

Drawing File:  
I:\COMMON\STANDARD DRAWINGS\STD7A.dgn

STANDARD  
DETAIL  
NUMBER

7a