
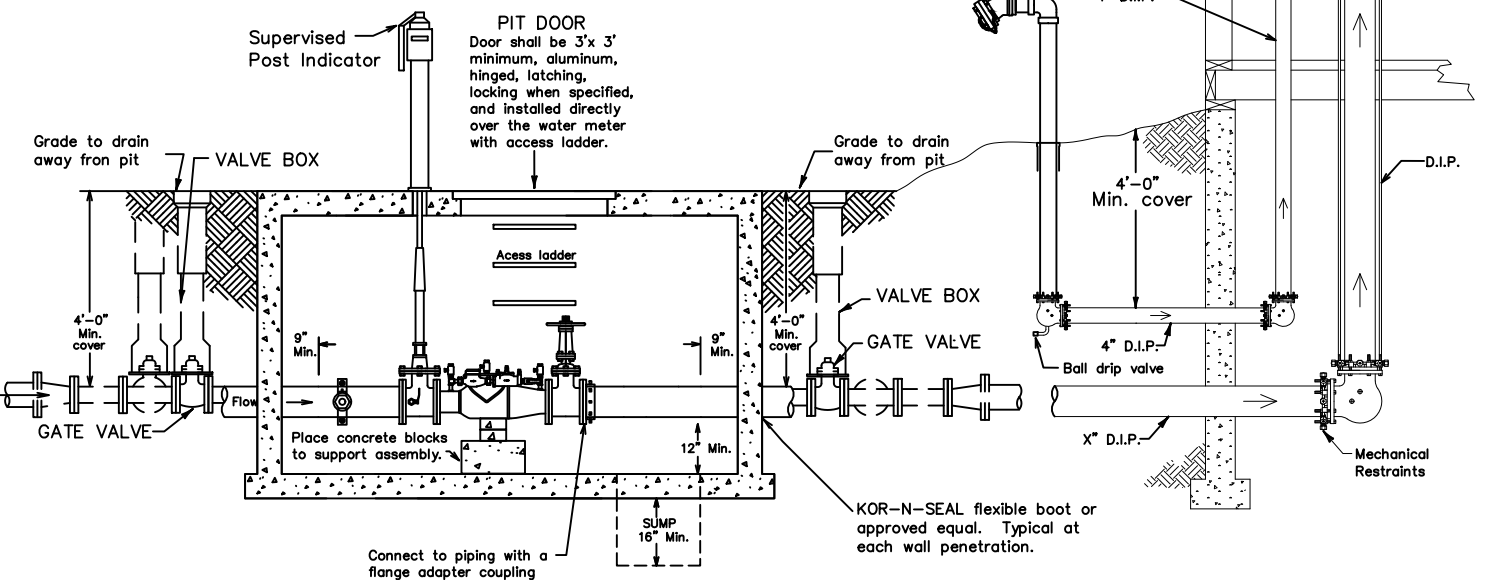


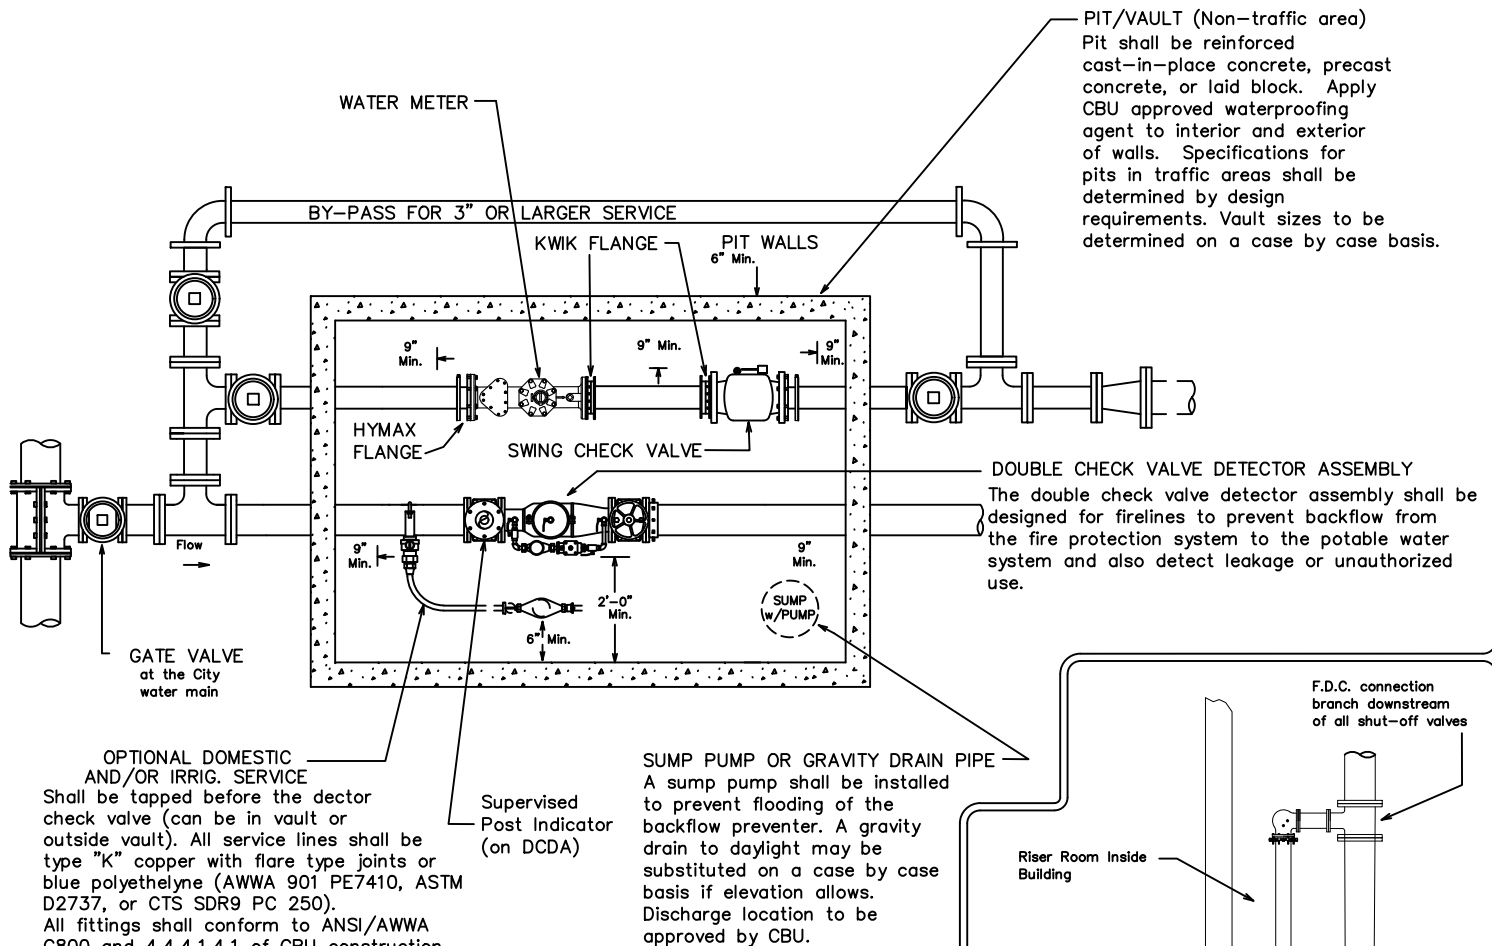

NO SCALE

City of Bloomington Utilities Engineering Department

NOT TO SCALE
JSA
9/10/2024

Drawing File:
I:\COMMON\STANDARD DRAWINGS\STD7A.dgn

**FIRE LINE DOUBLE DETECTOR ASSEMBLY
WITH >2" DOMESTIC/IRRIGATION METER
INSTALLATION DETAIL**

STANDARD
DETAIL
NUMBER

7a