



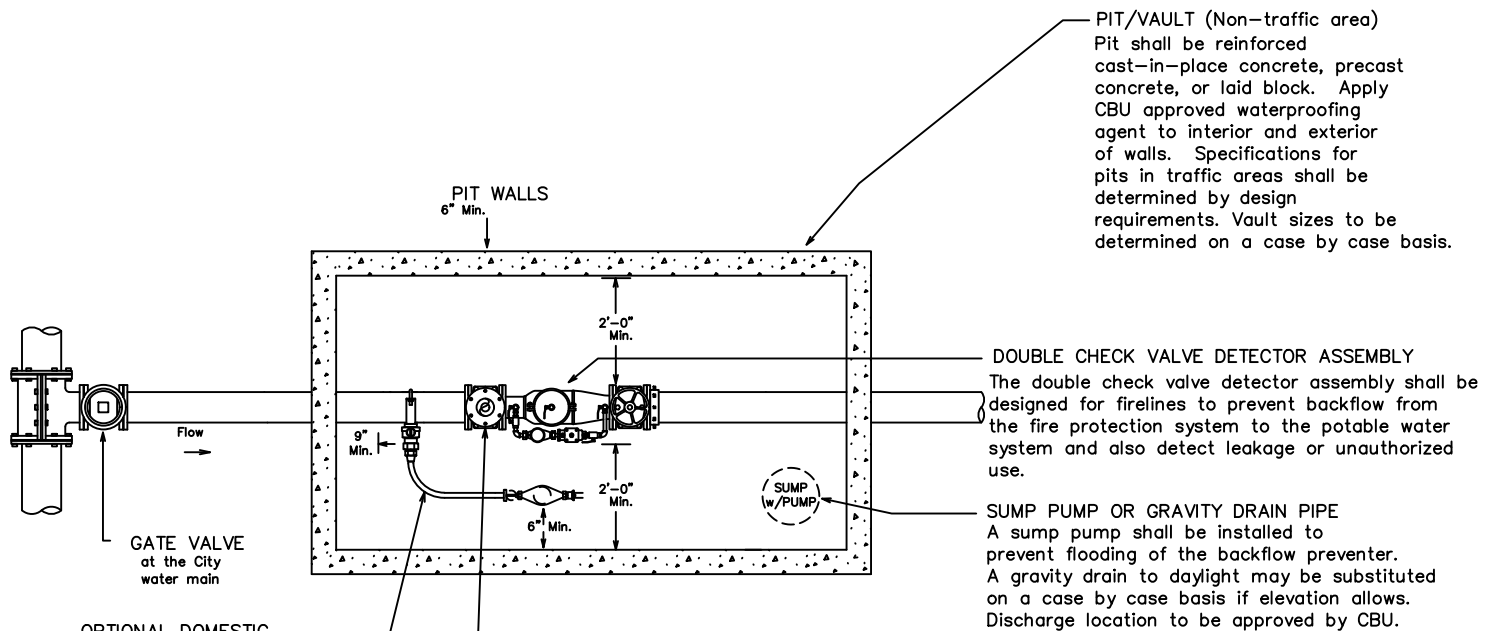

SECTIONAL PLAN VIEW

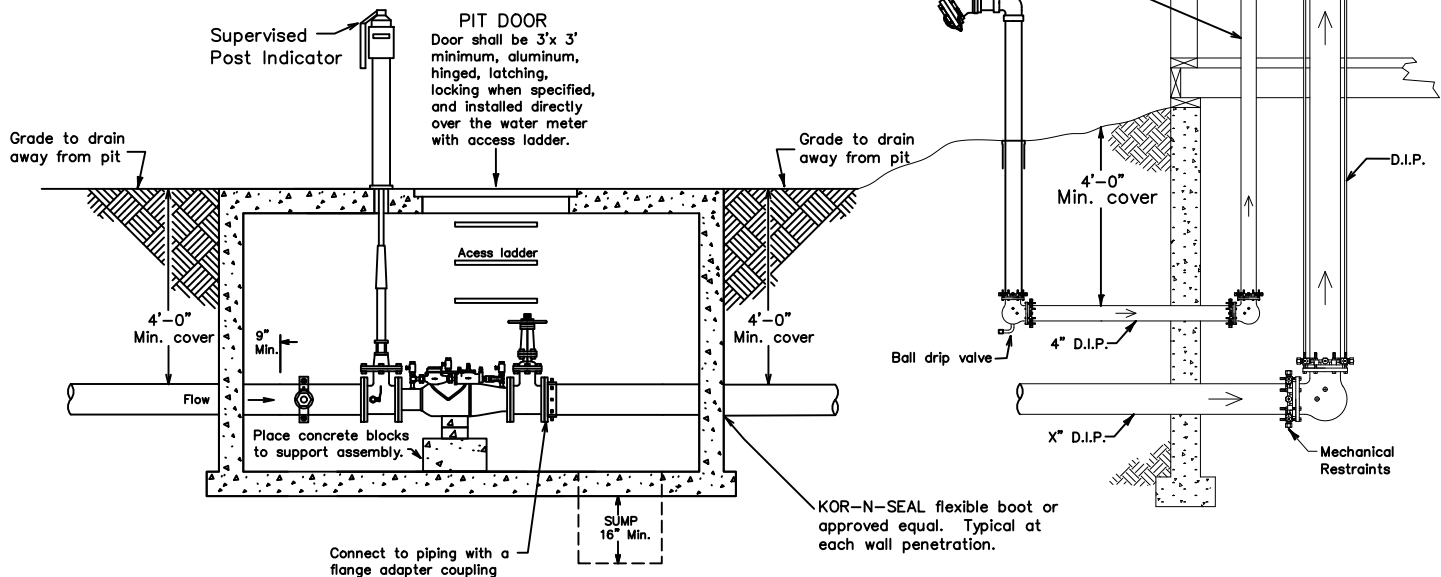

SECTIONAL PROFILE VIEW

NO SCALE

City of Bloomington Utilities Engineering Department

NOT TO SCALE
JSA
9/6/2024

Drawing File:
I:\COMMON\STANDARD DRAWINGS\STD7b.dwg

FIRE LINE DOUBLE DETECTOR ASSEMBLY
WITH $\leq 2"$ DOMESTIC/IRRIGATION METER
INSTALLATION DETAIL

STANDARD
DETAIL
NUMBER

7b