

THIS IS A PRELIMINARY CONCEPT. FIELD VERIFICATION, SITE CONDITION ASSESSMENTS, ENGINEERING ANALYSIS AND DESIGN ARE NECESSARY PRIOR TO IMPLEMENTING ANY OF THE RECOMMENDATIONS CONTAINED HEREIN.





# TWO LANES 3RD-7TH CONCEPT

## INDIANA AVENUE SAFETY IMPROVEMENTS

Bloomington SS4A Action Plan  
01/02/2026

PRELIMINARY CONCEPT - NOT FOR CONSTRUCTION

I:\common\Transportation Engineering\Projects\Indiana Ave (Smith to 10th) Safety Improvements\Plan\_Soil\Concept\Preparation\2025-12-08 Updated\Tools\Concept\Indiana AT1 (KCK Updates - Bike Lane East).dwg  
12/2026

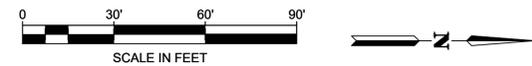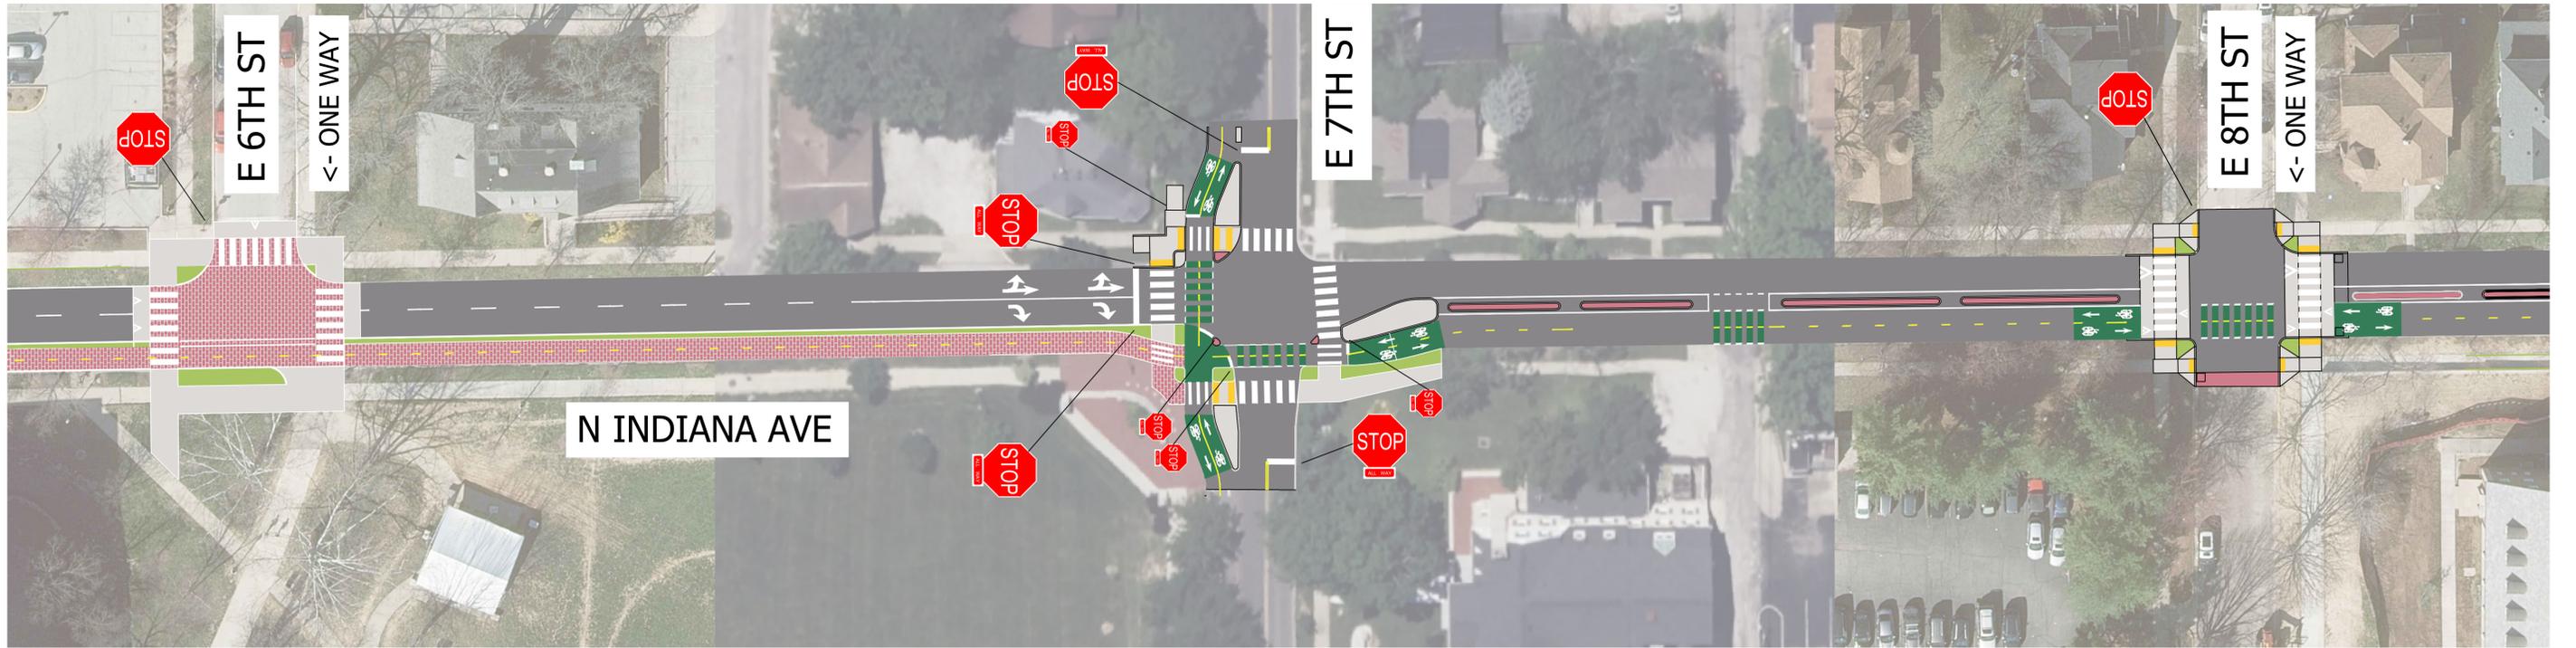

THIS IS A PRELIMINARY CONCEPT. FIELD VERIFICATION, SITE CONDITION ASSESSMENTS, ENGINEERING ANALYSIS AND DESIGN ARE NECESSARY PRIOR TO IMPLEMENTING ANY OF THE RECOMMENDATIONS CONTAINED HEREIN.



# TWO LANES 3RD-7TH CONCEPT INDIANA AVENUE SAFETY IMPROVEMENTS

Bloomington SS4A Action Plan  
01/02/2026

PRELIMINARY CONCEPT - NOT FOR CONSTRUCTION

I:\common\Transportation\Engineering\Projects\Indiana Ave (Smith to 10th) Safety Improvements\Plan\_Split\Concept\Preparation\2025-12-08 Updated Tools\Concept\Indiana AT1 (KCK Updates - Bike Lane East).dwg  
12/2/2026