




**LEGEND**

- ▣ PROPOSED SIGNAL POLE
- CONSTRUCTION LIMITS
- DRAINAGE PIPE
- EXISTING PROPERTY LINE OR R/W
- EXISTING EASEMENT
- NEW R/W
- TEMPORARY R/W
- NEW RETAINING WALL
- ▨ RIPRAP
- ▨ SODDING OR SEEDED AREAS
- ▨ NEW CONCRETE SIDEWALK/CURB RAMP/DRIVEWAY
- ▨ NEW ASPHALT PAVEMENT
- ▨ NEW ASPHALT TRAIL




**TAPP ROAD/COUNTRY CLUB ROAD  
AND ROCKPORT ROAD  
INTERSECTION IMPROVEMENTS  
AUGUST 04, 2016**

# Roadway Typical Sections

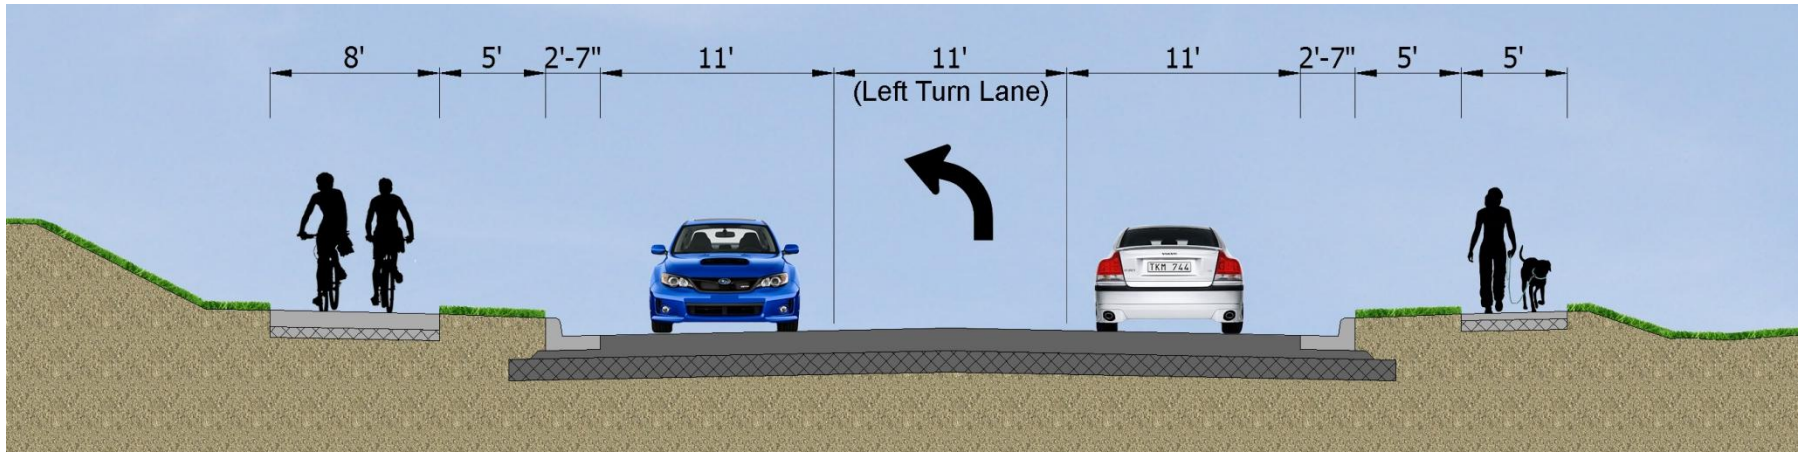


## Tapp Road (West Leg)

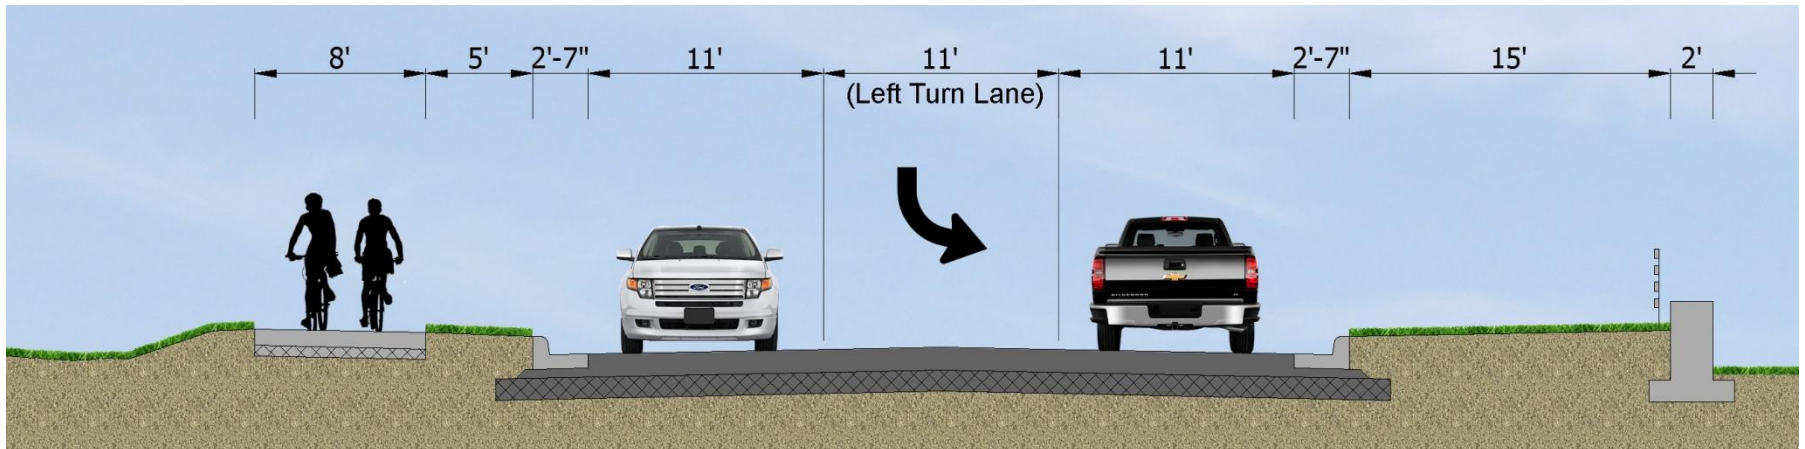


## Country Club Road with Retaining Wall (East Leg)

# Roadway Typical Sections

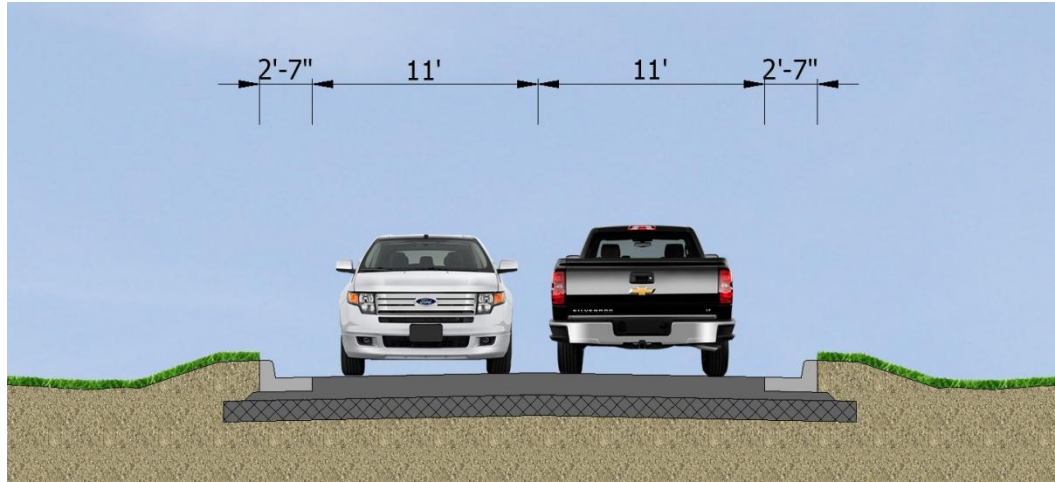

Rockport Road (South Leg)

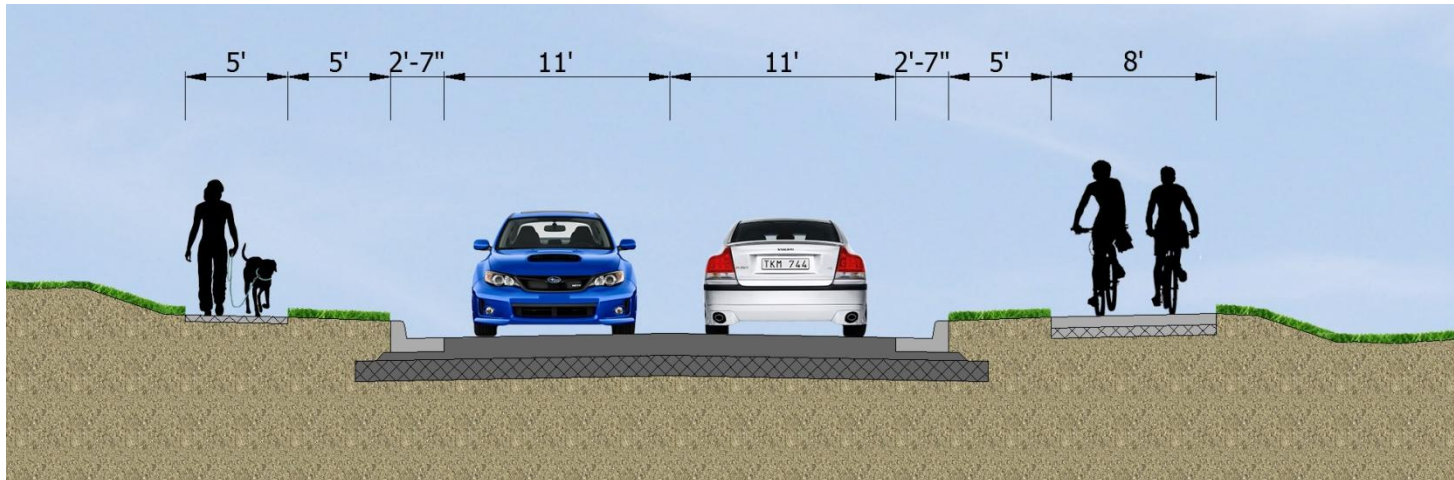

Rockport Road (North Leg)