

 


CITY OF BLOOMINGTON, INDIANA
17TH STREET (LISMORE DRIVE TO MONROE STREET)
CONCEPT 1 & 2
WEST SIDE

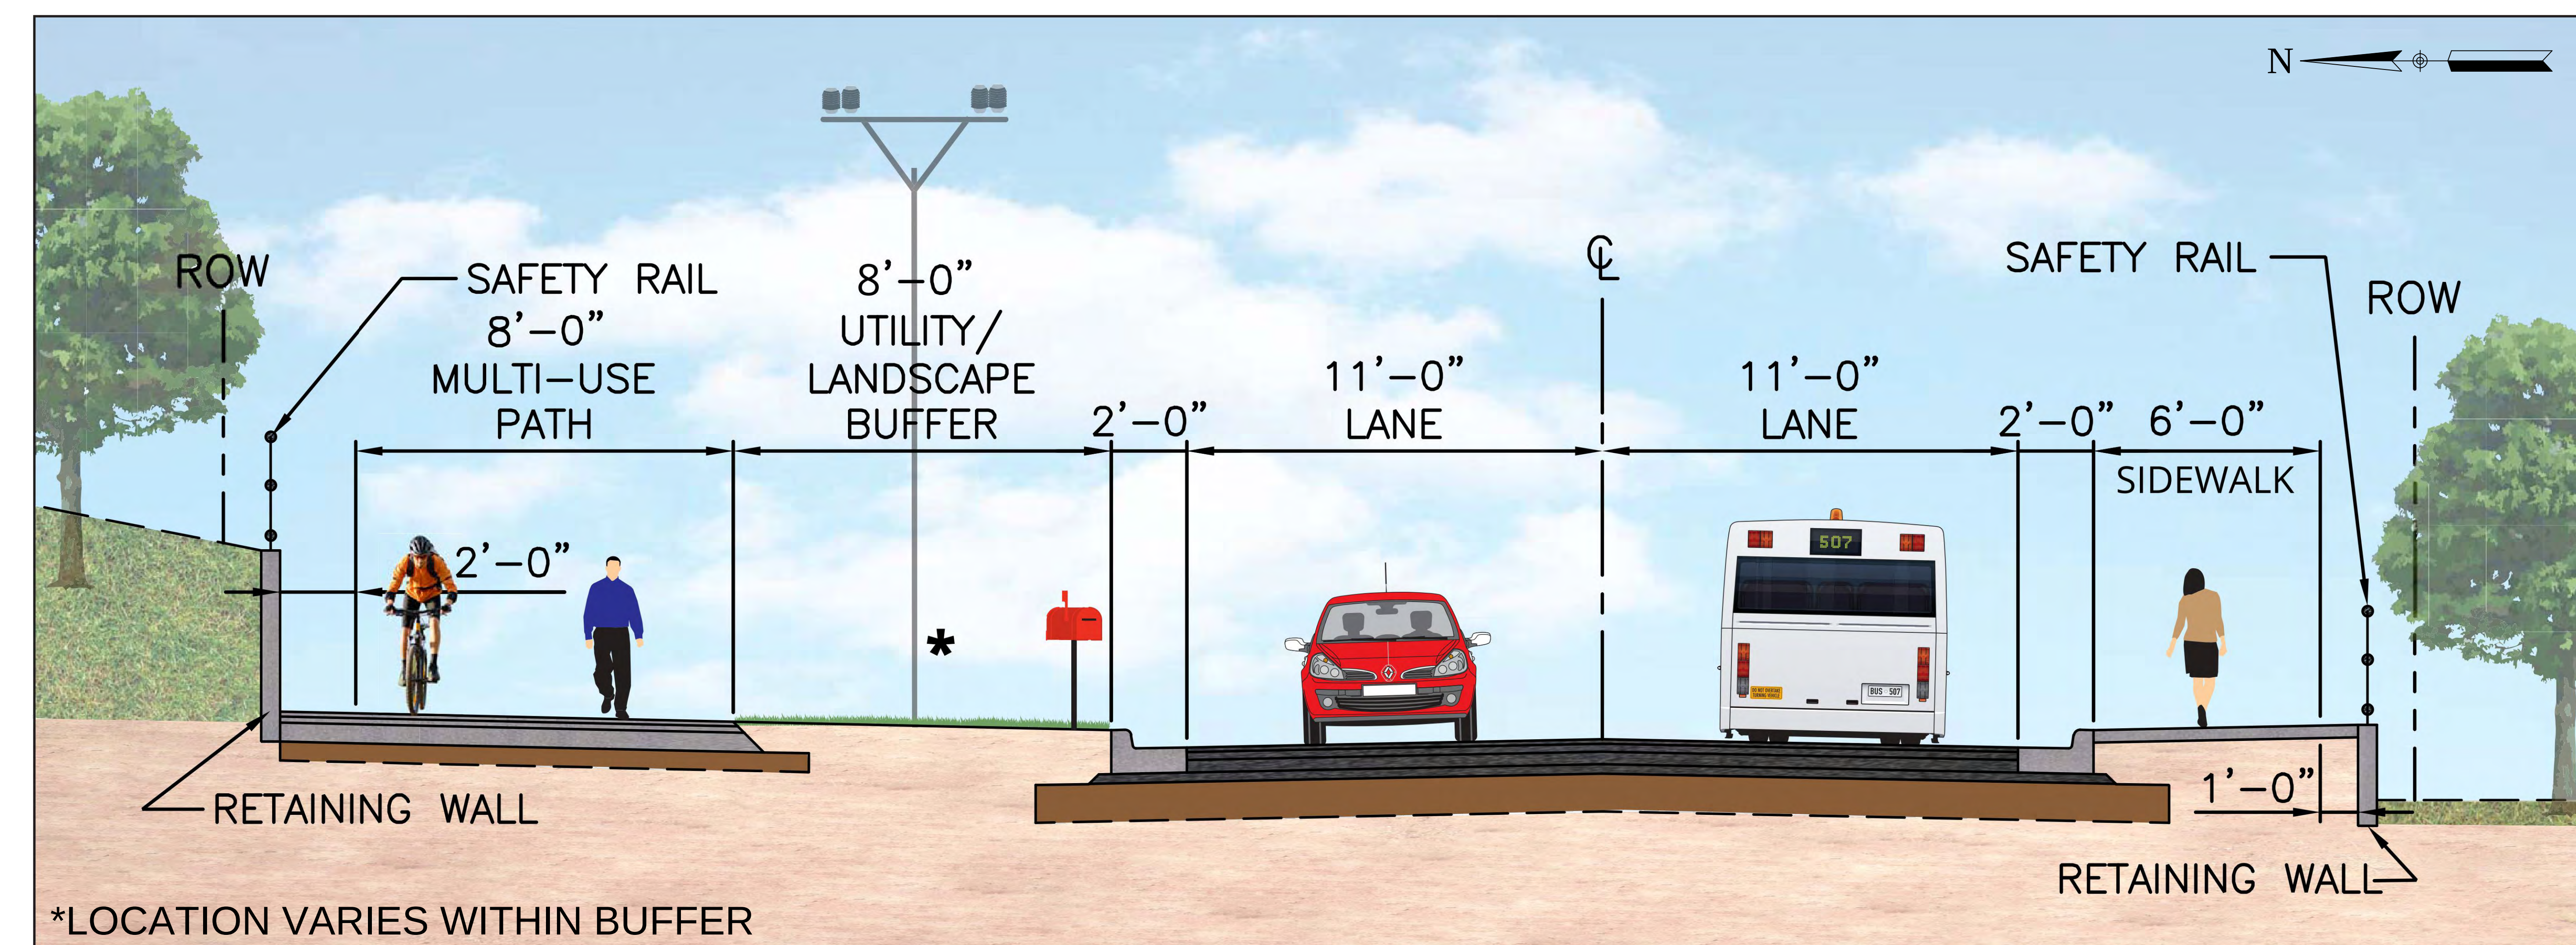

MATCH LINE STA 21+00
SEE CONCEPT 1 EAST SIDE
SEE CONCEPT 2 EAST SIDE

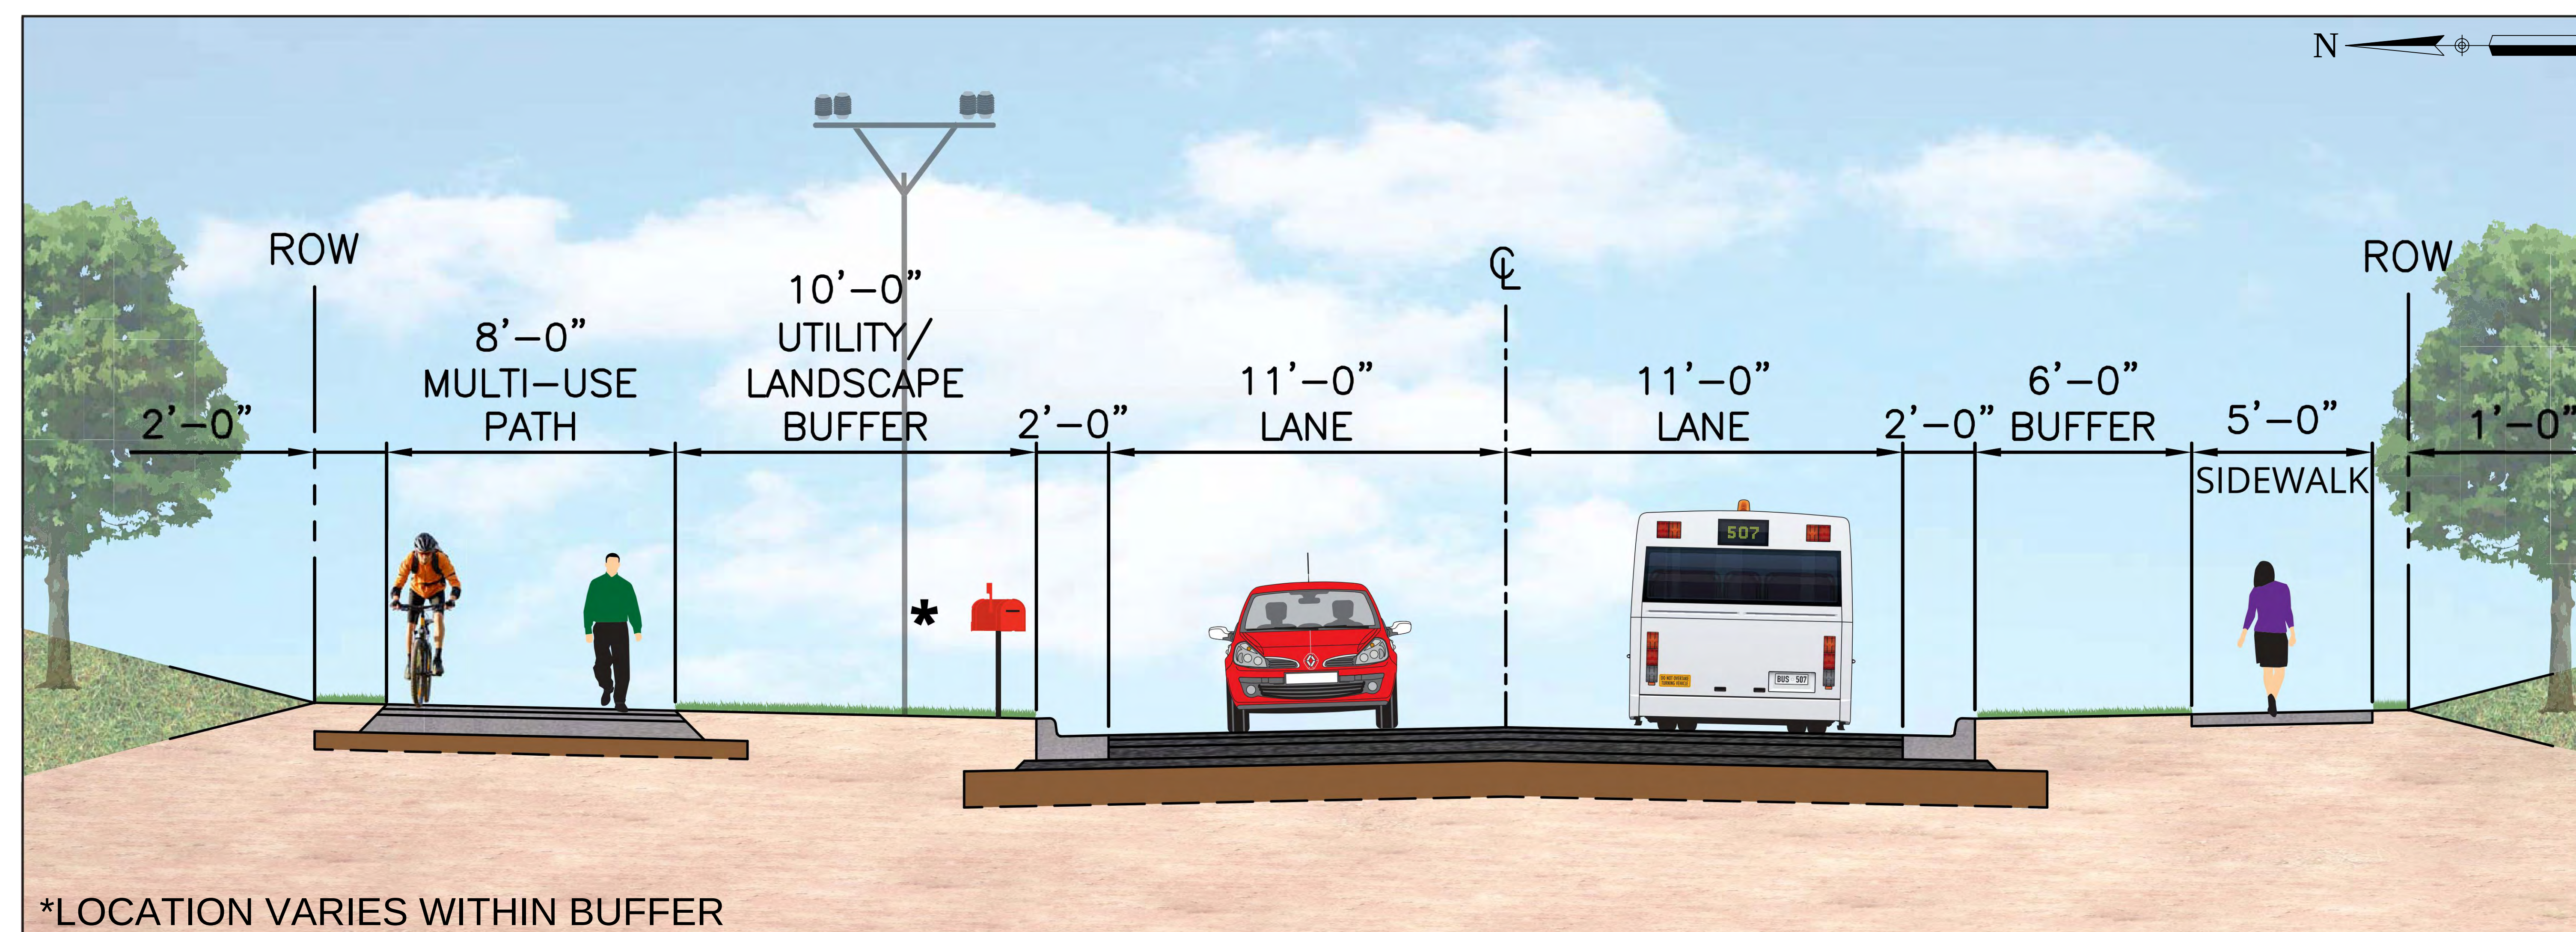

LEGEND

- RETAINING WALL
- EXISTING ROW
- EXISTING PARCEL
- EXISTING ABOVE GROUND UTILITIES
- EXISTING UNDERGROUND UTILITIES
- PAVEMENT
- CONCRETE
- GRASS / LANDSCAPING
- GRAVEL