


TYPICAL LATERAL INSTALLATION

STANDARD
 DETAIL
 NUMBER
 24

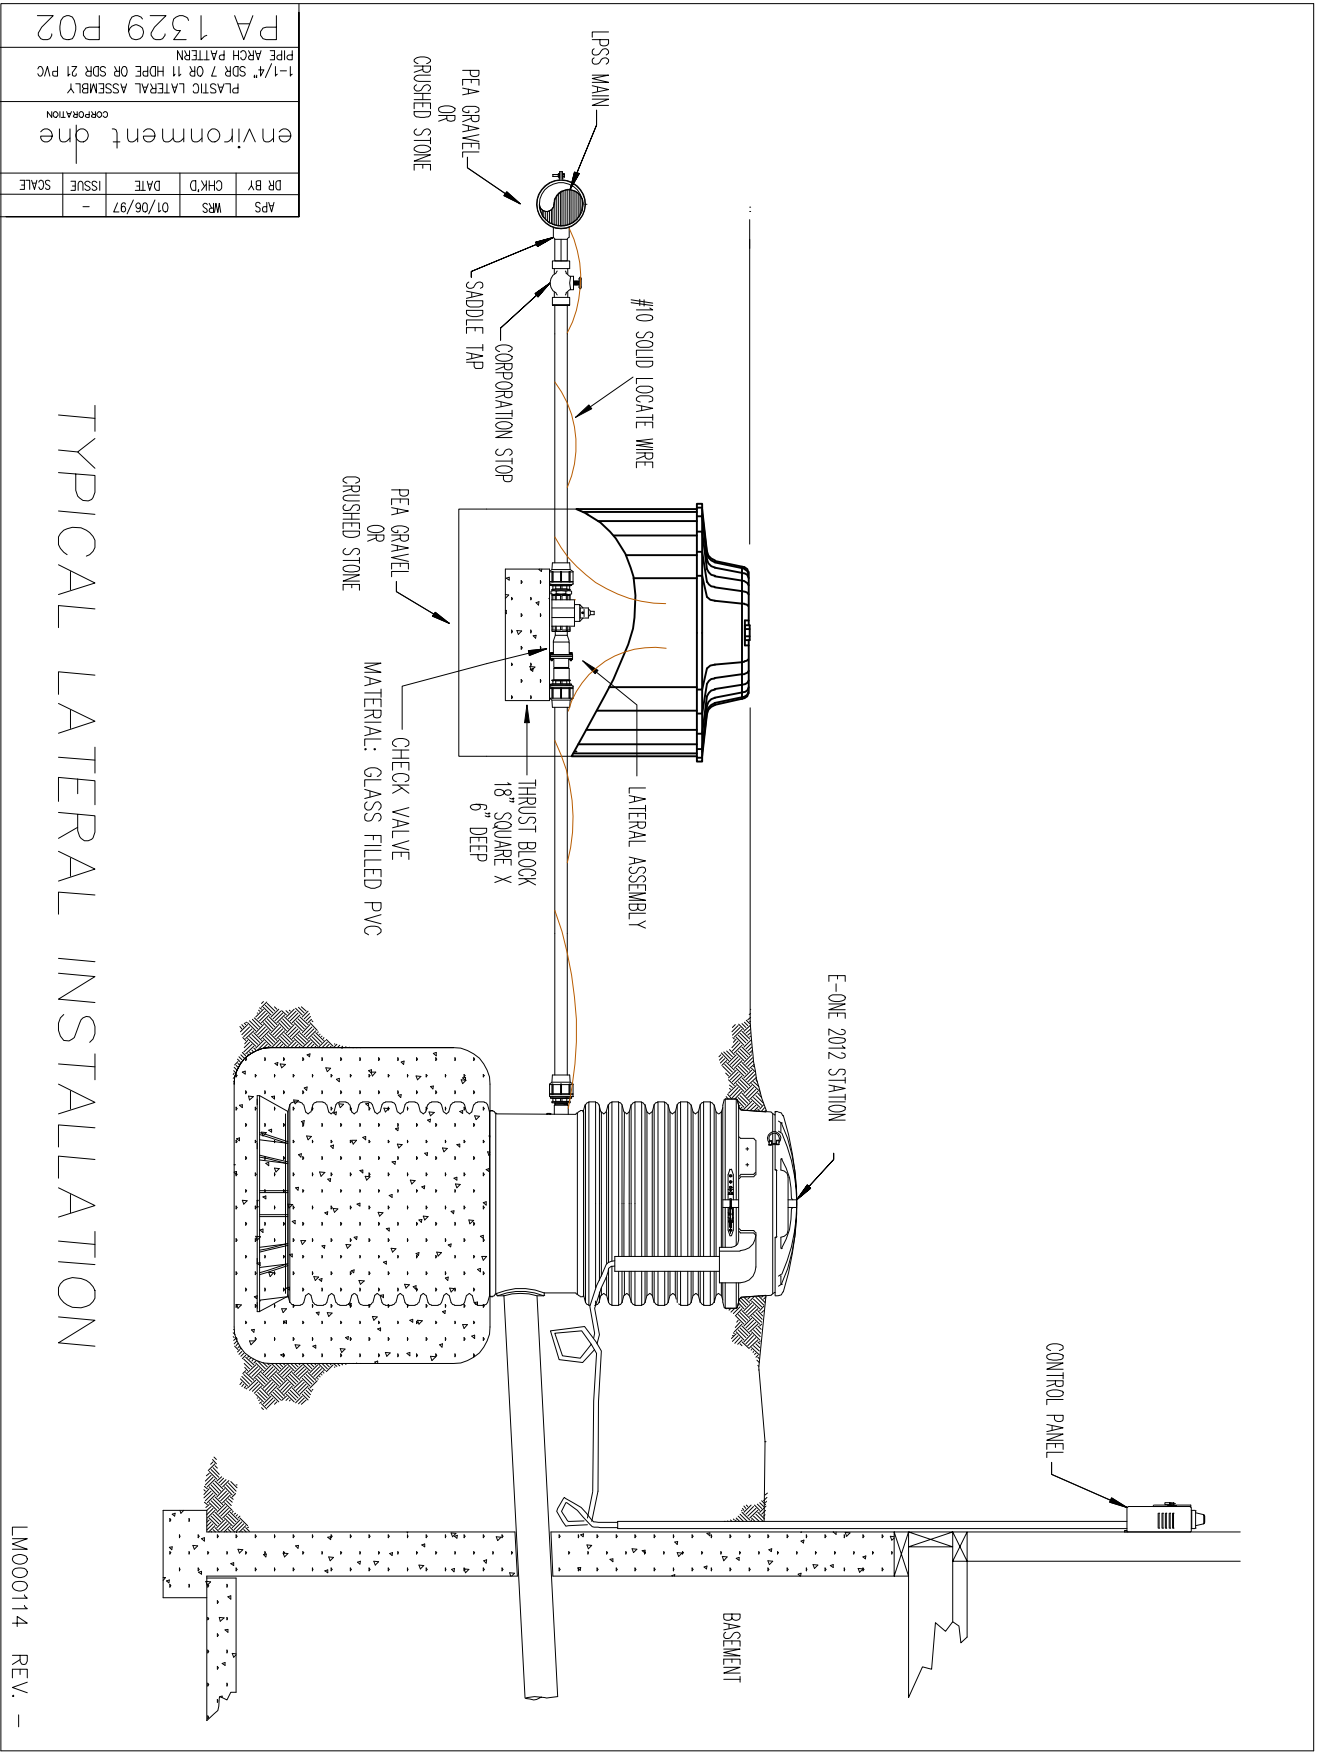

AP5	MRS	01/06/97	-	SCALE
DR BY	CHK'D	DATE	ISSUE	
environment dne CORPORATION				
PLASTIC LATERAL ASSEMBLY				
1-1/4" SDR 7 OR 11 HDPE OR SDR 21 PVC				
PIPE ARCH PATTERN				
PA 1329 P02				

TYPICAL LATERAL INSTALLATION

LM000114 REV. -