



DOUBLE FLUSHING CONNECTION ON LPSS MAIN

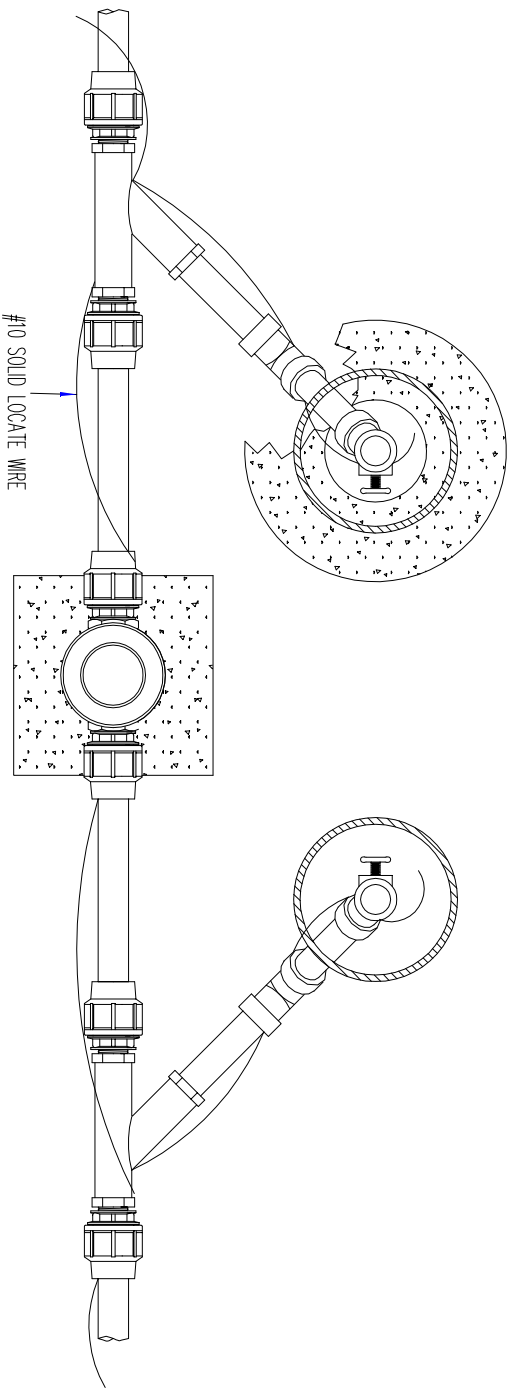

PLAN VIEW

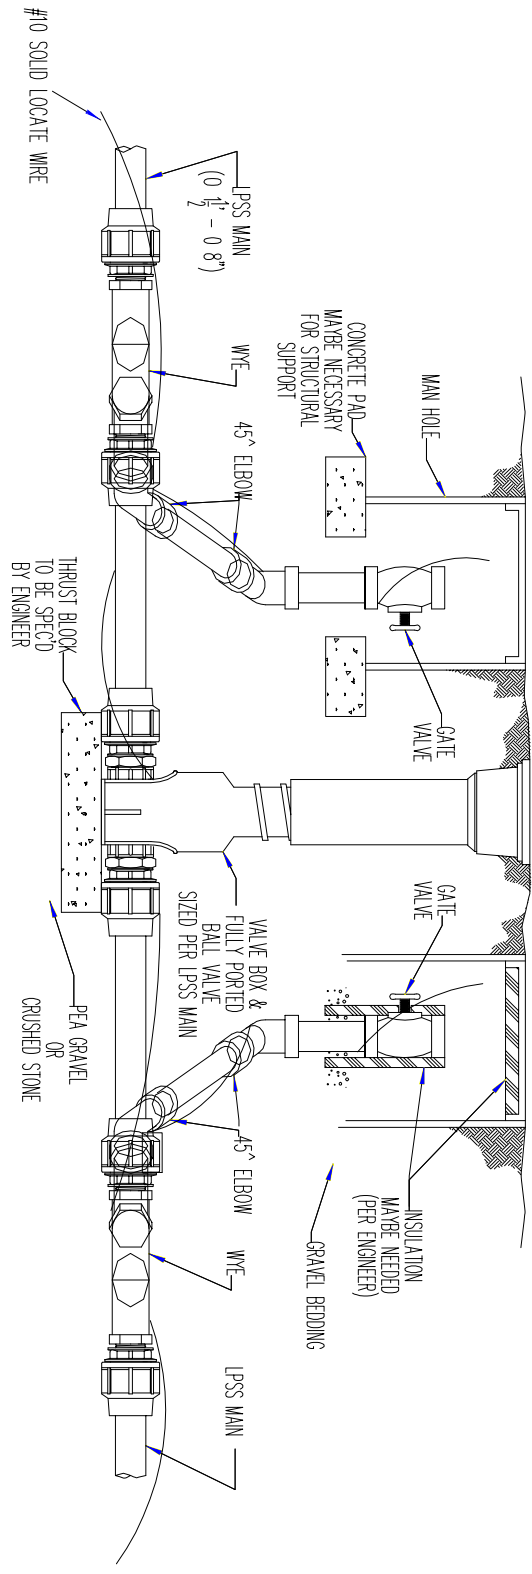

DOUBLE FLUSHING CONNECTION ON LPSS MAIN