


BLOOMINGTON HOSPITAL RE-USE INFRASTRUCTURE & SITE ENGINEERING PHASE 1 EAST

CONTRACT TWO: INFRASTRUCTURE AND GREENWAY
BLOOMINGTON, INDIANA 47403
12/09/2021

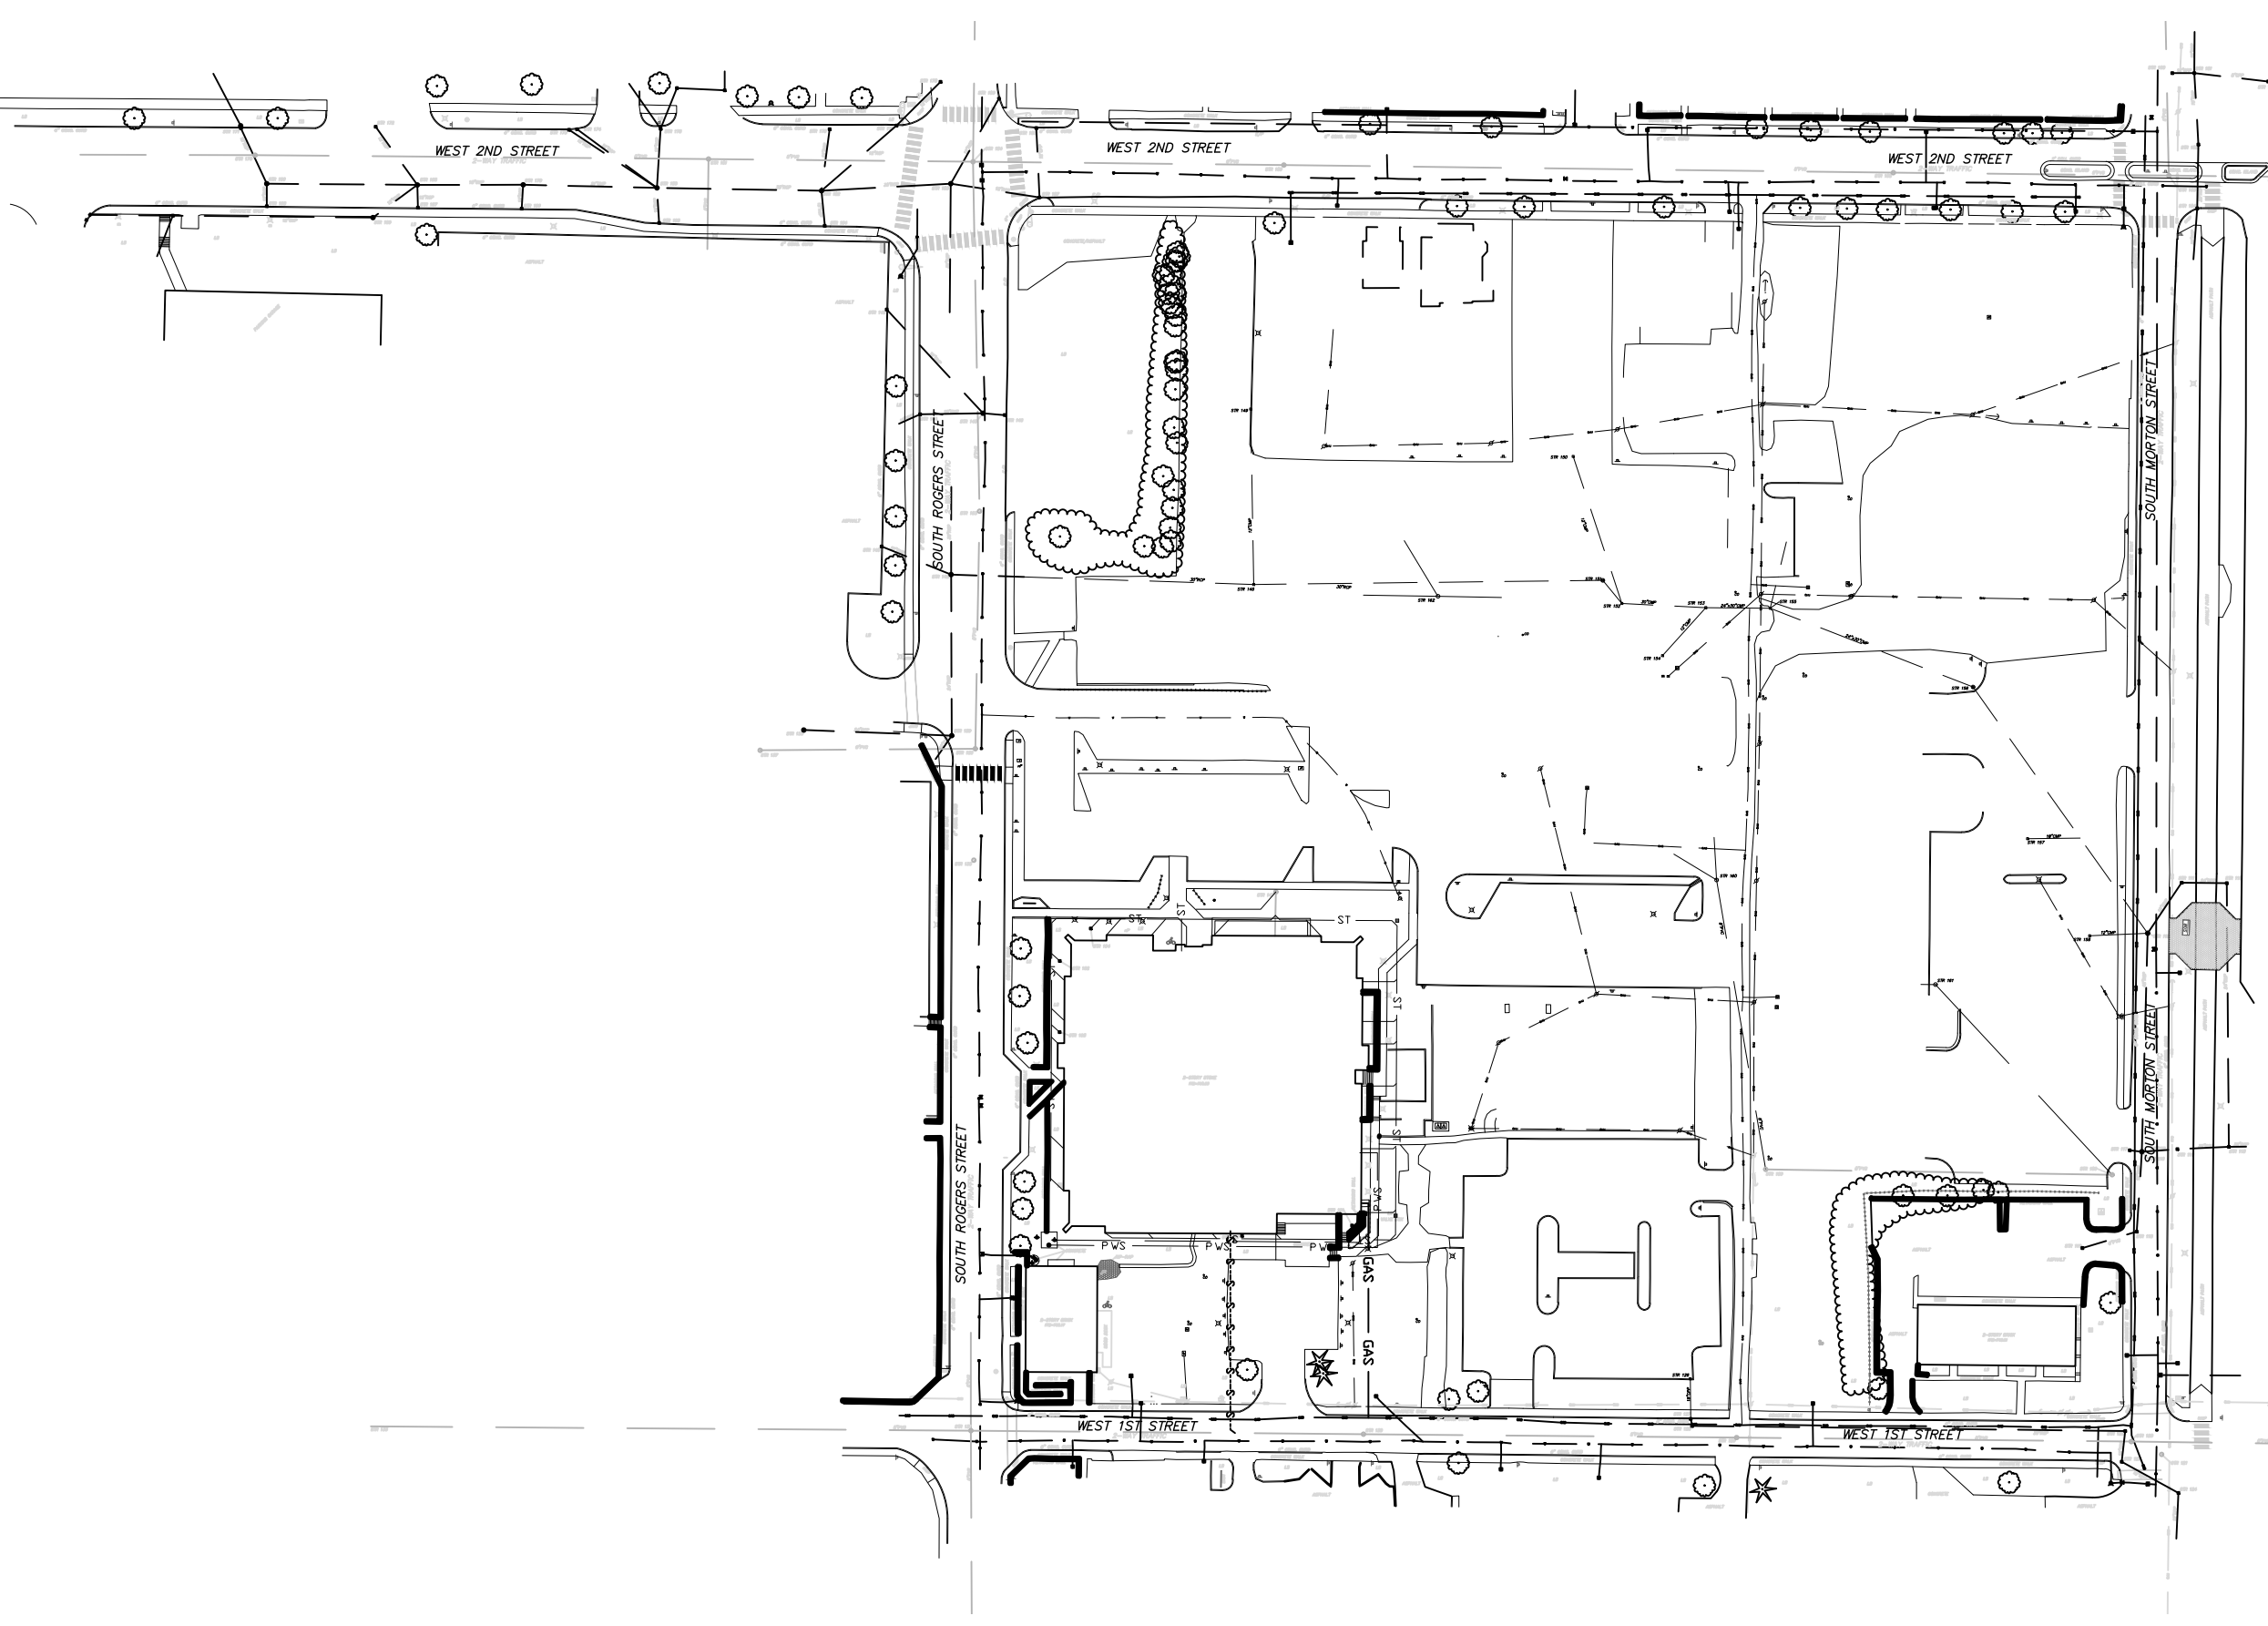

UTILITY CONTACTS:

GAS
Kim Burton-Kelly
Lines Account Manager
600 Industrial Dr.
Franklin, IN 46131
Office: 317-736-2915
Cell: 317-691-5649
Service Start and Termination 1-800-227-1376
Center Point Energy
Kimberly.Burton-Kelly@centerpointenergy.com

ELECTRIC
Chad Heacock, Duke Energy
Engineering Technologist II
1100 W 2nd St
Bloomington, IN 47403
Phone: 1 812 337 3043
Cell: 1 812 322 9303
Chad.Heacock@duke-energy.com
Duke Energy service start and termination
1-800-774-0246

WATER AND SEWER
Nancy Axson
Project Coord - New Services
Utilities Department
City of Bloomington, IN
axsonn@bloomington.in.gov
812-349-3669
bloomington.in.gov/utilities

AT&T
Andrew J. Mullis
Mgr. OSP-Planning & Engineering Design
Access - Construction and Engineering
4817 E Indiana Bell Ct.
Bloomington, IN 47408
M 812-239-6463
ajm5495@us.att.com
Russell Owen
AT&T Bloomington Engineering
812-606-2973
ro1325@att.com

CABLE TV
Steve McCarroll
Steve.McCarroll@cable.comcast.com
(812)355-7822


SITE MAP SCALE = 1" = 100'




DESIGN
DEVELOPMENT

DATE: 12/09/2021
E-MAIL: mwallace@shrewsusa.com


JOB No.
21-0049
SHEET
G100

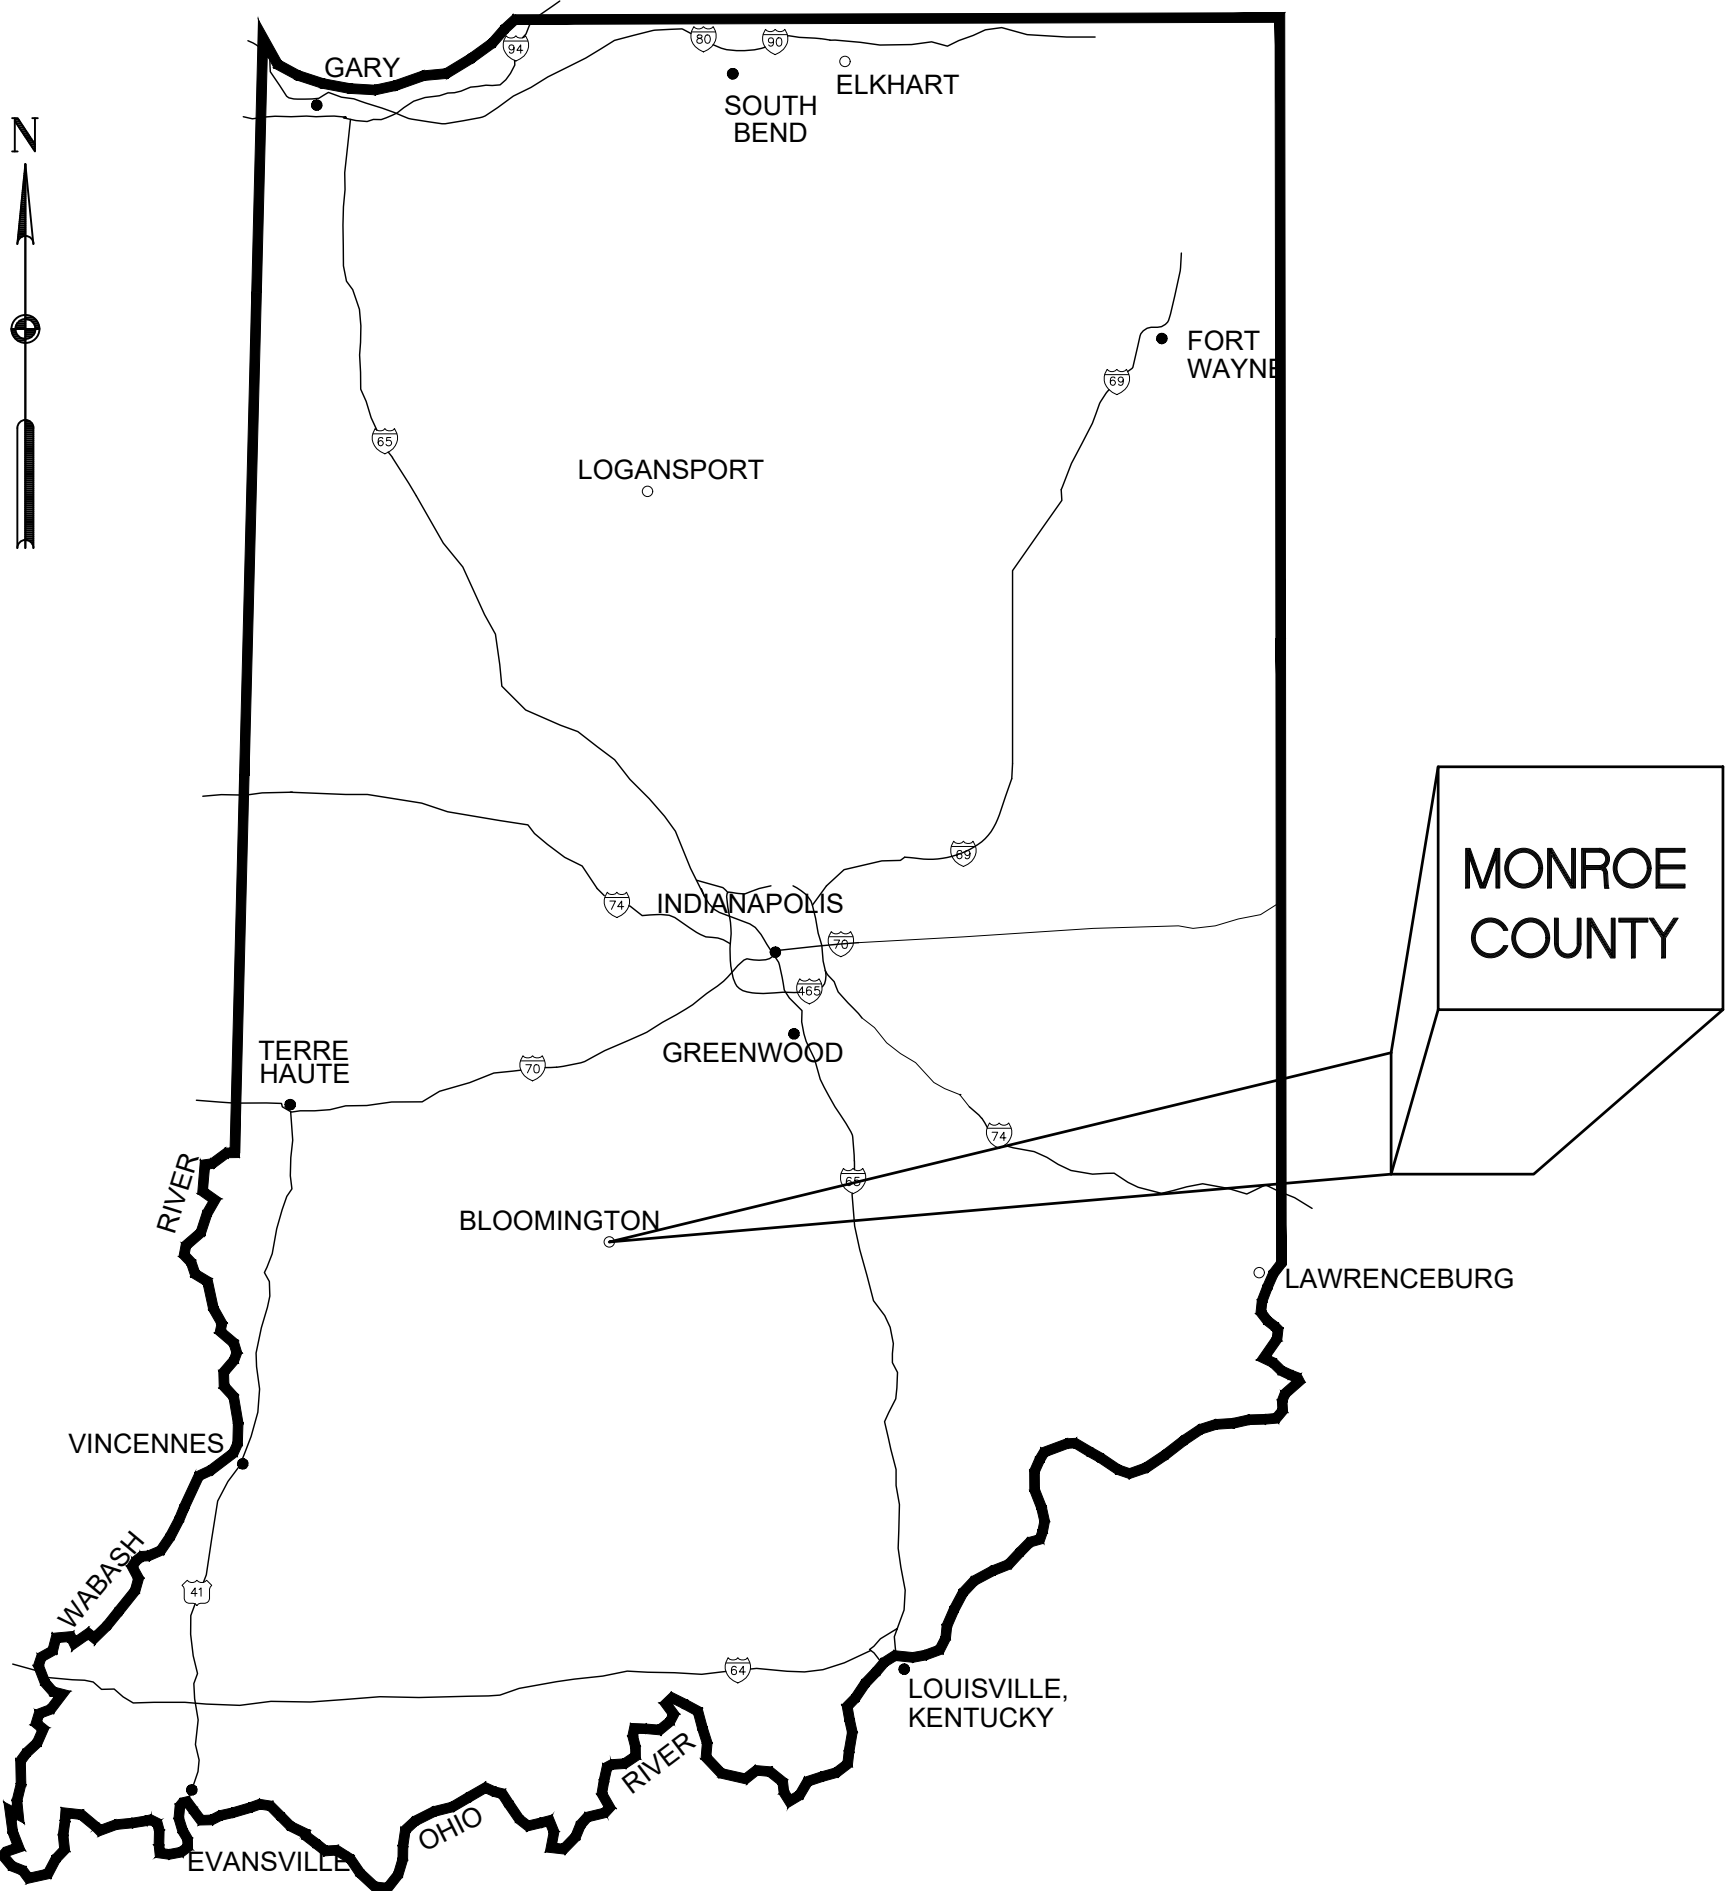

GENERAL LOCATION MAP NOT TO SCALE

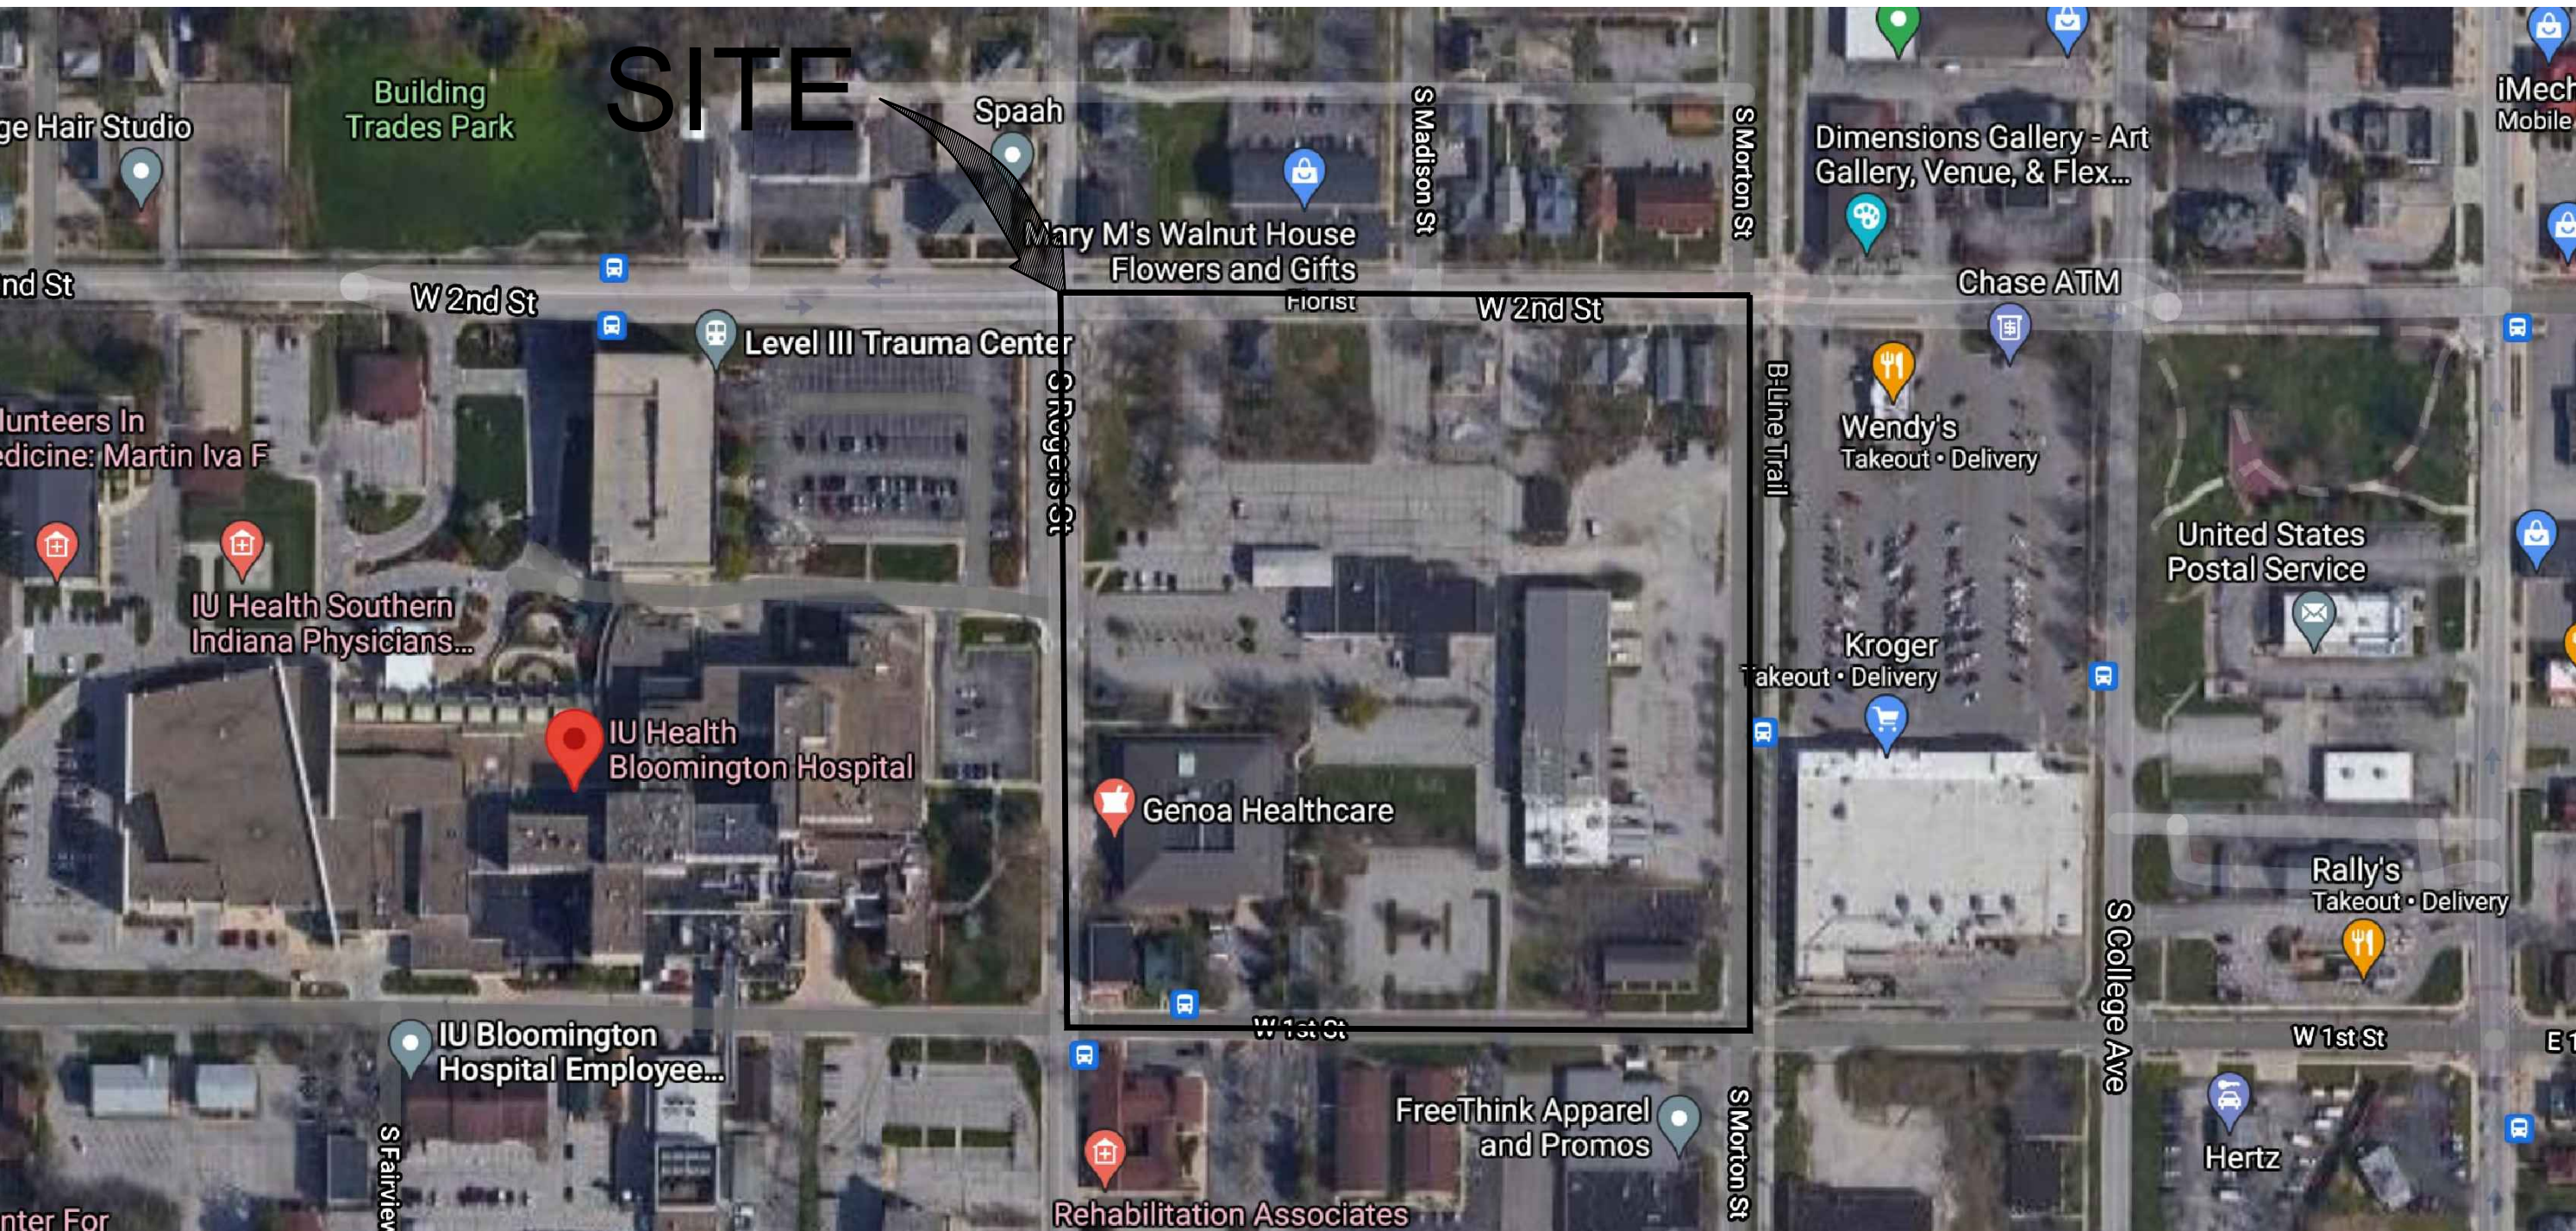

PROJECT LOCATION MAP NOT TO SCALE

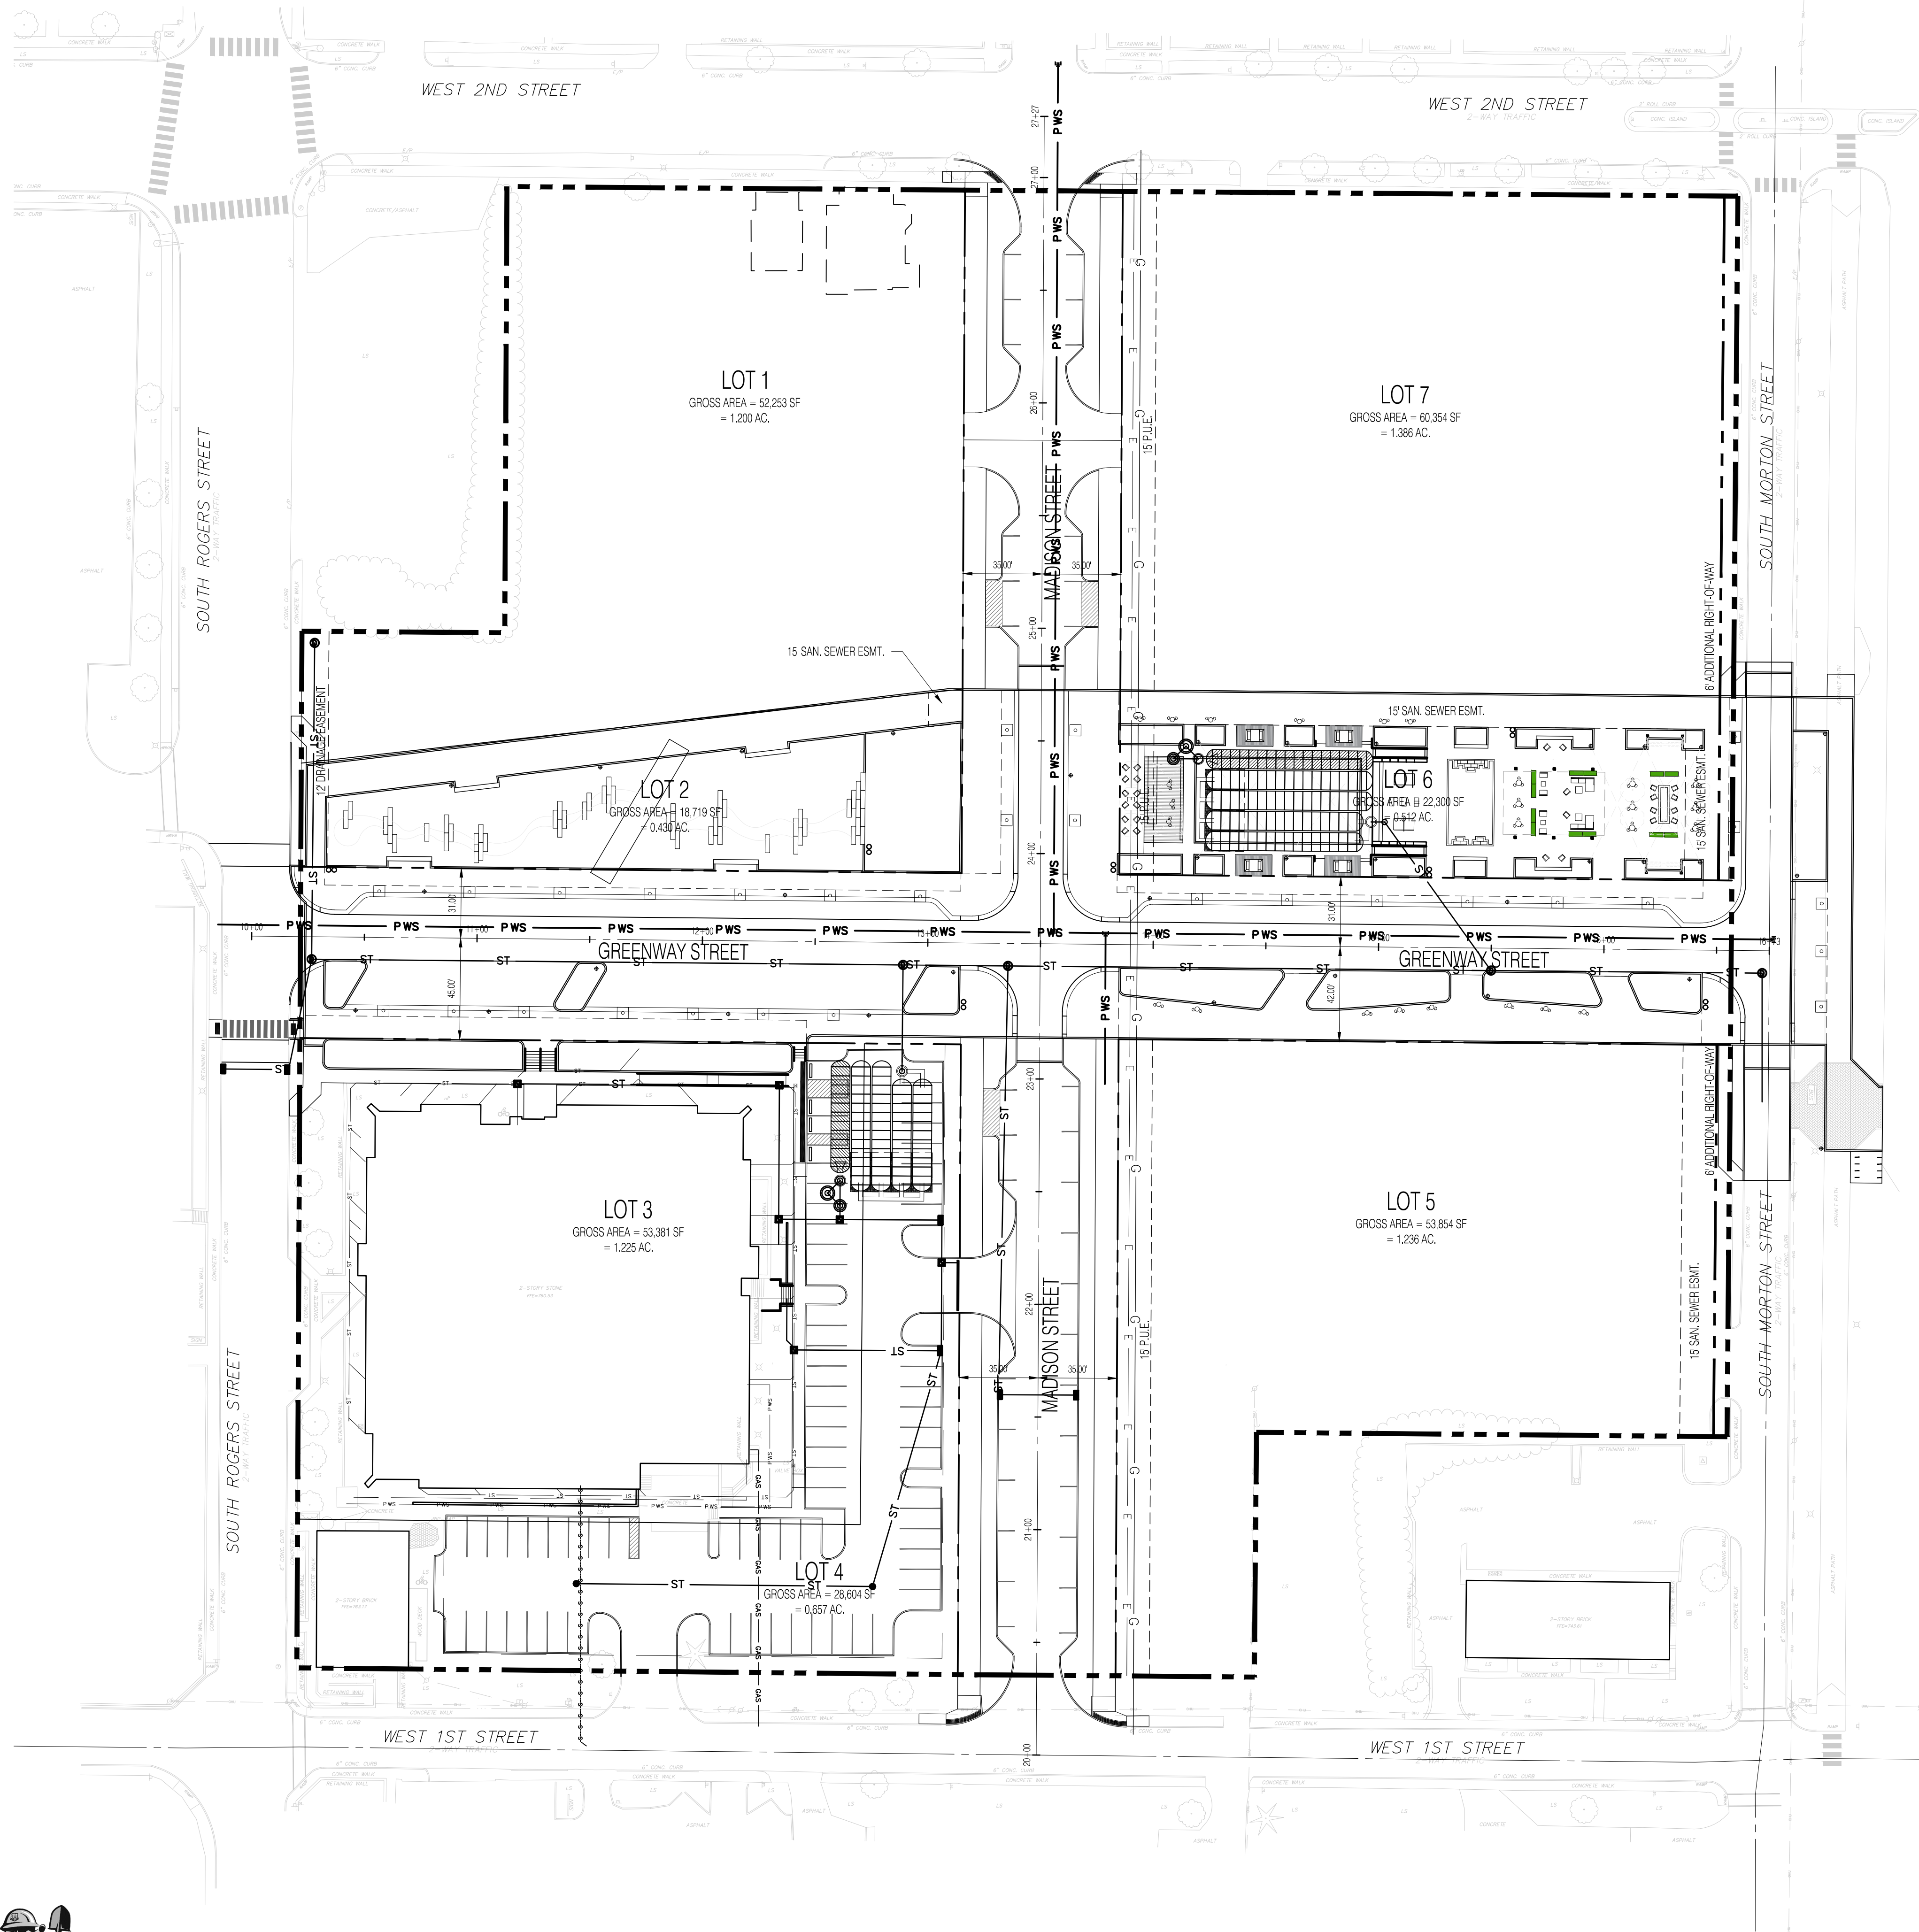

PHASING NOTES

1. TOPOGRAPHIC AND SURVEY BASE INFORMATION REPRESENTATIVE OF EXISTING SITE CONDITIONS HAS BEEN OBTAINED FROM A TOPOGRAPHIC SURVEY CERTIFIED BY OTHERS. SHREWSBERRY ASSOCIATES CLAIMS NO RESPONSIBILITY FOR THE ACCURACY OF THE BASE INFORMATION PROVIDED BY OTHERS.
2. VERIFY DRAWING INFORMATION WITH EXISTING SITE CONDITIONS. PROMPTLY REPORT CONCEALED CONDITIONS, DISCREPANCIES, AND DEVIATIONS IN EXISTING CONDITIONS FROM INFORMATION SHOWN IN CONTRACT DOCUMENTS. THE OWNER SHALL NOT BE RESPONSIBLE FOR UNAUTHORIZED CHANGES OR EXTRA WORK REQUIRED TO CORRECT UNREPORTED DISCREPANCIES.
3. CONTRACTOR TO SECURE AND PAY FOR PERMITS, FEES AND INSPECTIONS NECESSARY FOR PROPER EXECUTION OF THE WORK. COMPLY WITH CODES AND REQUIREMENTS OF AUTHORITIES HAVING JURISDICTION APPLICABLE TO THIS WORK.
4. ANY MATERIALS REMOVED FROM THE SITE SHALL BE DISPOSED OF IN A PROPER AND LEGAL MANNER AS REQUIRED BY AUTHORITIES HAVING JURISDICTION, AND LOCAL LAWS AND ORDINANCES.
5. DAMAGES TO EXISTING IMPROVEMENTS, EXCAVATION AND / OR REMOVAL OF ANY EXISTING IMPROVEMENTS DURING CONSTRUCTION SHALL BE KEPT TO A MINIMUM. EXISTING IMPROVEMENTS TO REMAIN DAMAGED DURING CONSTRUCTION SHALL BE RESTORED, RECONSTRUCTED OR REPLACED BY CONTRACTOR, WITH NO ADDITIONAL PAYMENT MADE.
6. PROVIDE SMOOTH TRANSITION FROM NEW CONSTRUCTION TO EXISTING CONSTRUCTION TO REMAIN AS INDICATED ON DRAWINGS AND AS NECESSARY.
7. ALL CONSTRUCTION METHODS AND MATERIALS MUST CONFORM TO THE CURRENT STANDARDS AND SPECIFICATIONS OF AUTHORITIES HAVING JURISDICTION.

REVISIONS		
NO.	DATE	DESCRIPTION

CLIENT:

**CITY OF
BLOOMINGTON**
Bloomington, IN
47403

DESIGN TEAM:

**shrewsberry
REA**
ARCHITECTURAL
CIVIL ENGINEERING
PLANNING
LAND SURVEYING

BEE
BYNUM PANTO & ASSOCIATES, INC.
520 North Walnut Street
Bloomington, Indiana 47404 (812) 332-8000



CERTIFIED BY:



© COPYRIGHTED BY SHREWSBERRY AND ASSOCIATES

**BLOOMINGTON HOSPITAL RE-USE
INFRASTRUCTURE & SITE ENGINEERING
PHASE 1 EAST**

**CITY OF BLOOMINGTON
BLOOMINGTON, INDIANA 47403**

DATE: 12/09/2021	PROJECT NO.: 21-0049
DRAWN BY: RDR	CHECKED BY: MDW
DRAWING STATUS: DESIGN DEVELOPMENT	
SHEET TITLE: OVERALL DEVELOPMENT PLAN	
SHEET NO.: C101	

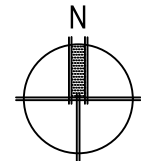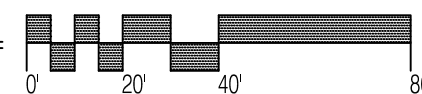


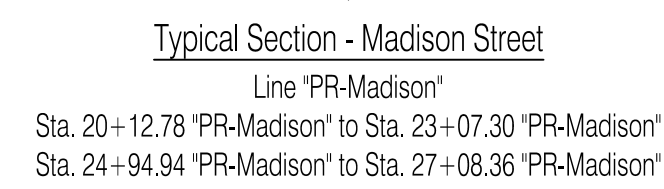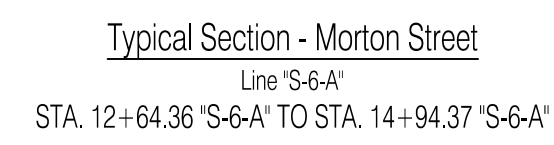


(1) From Sta. 23+53.09 "PR-Madison" to Sta. 22+98.01 "PR-Madison"
From Sta. 221+99.99 "PR-Madison" to Sta. 26+65.81 "PR-Madison"

[illegible]

ENT:

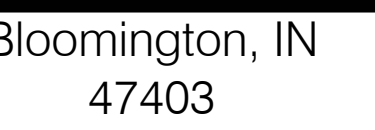

SIGN TEAM:

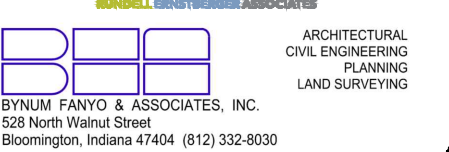

CERTIFIED BY:

COPYRIGHTED BY SHREWSBERRY AND ASSOCIATES

**BLOOMINGTON HOSPITAL RE-USE
INFRASTRUCTURE & SITE ENGINEERING
PHASE 1 EAST**

**CITY OF BLOOMINGTON
BLOOMINGTON, INDIANA 47403**

DATE: 12/09/2021	PROJECT NO.: 21-0049
DRAWN BY: RDR	CHECKED BY: MDW
DRAWING STATUS:	

DESIGN DEVELOPMENT

HEET TITLE:

ROADWAY TYPICAL SECTIONS

PAGE NO.:



C102





Note:
See Sheets LA301 & LA 302 for Greenway Street Typical Sections.



TYPICAL SECTIONS

Scale: 1" = 41.0'

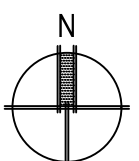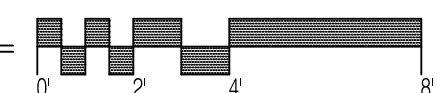

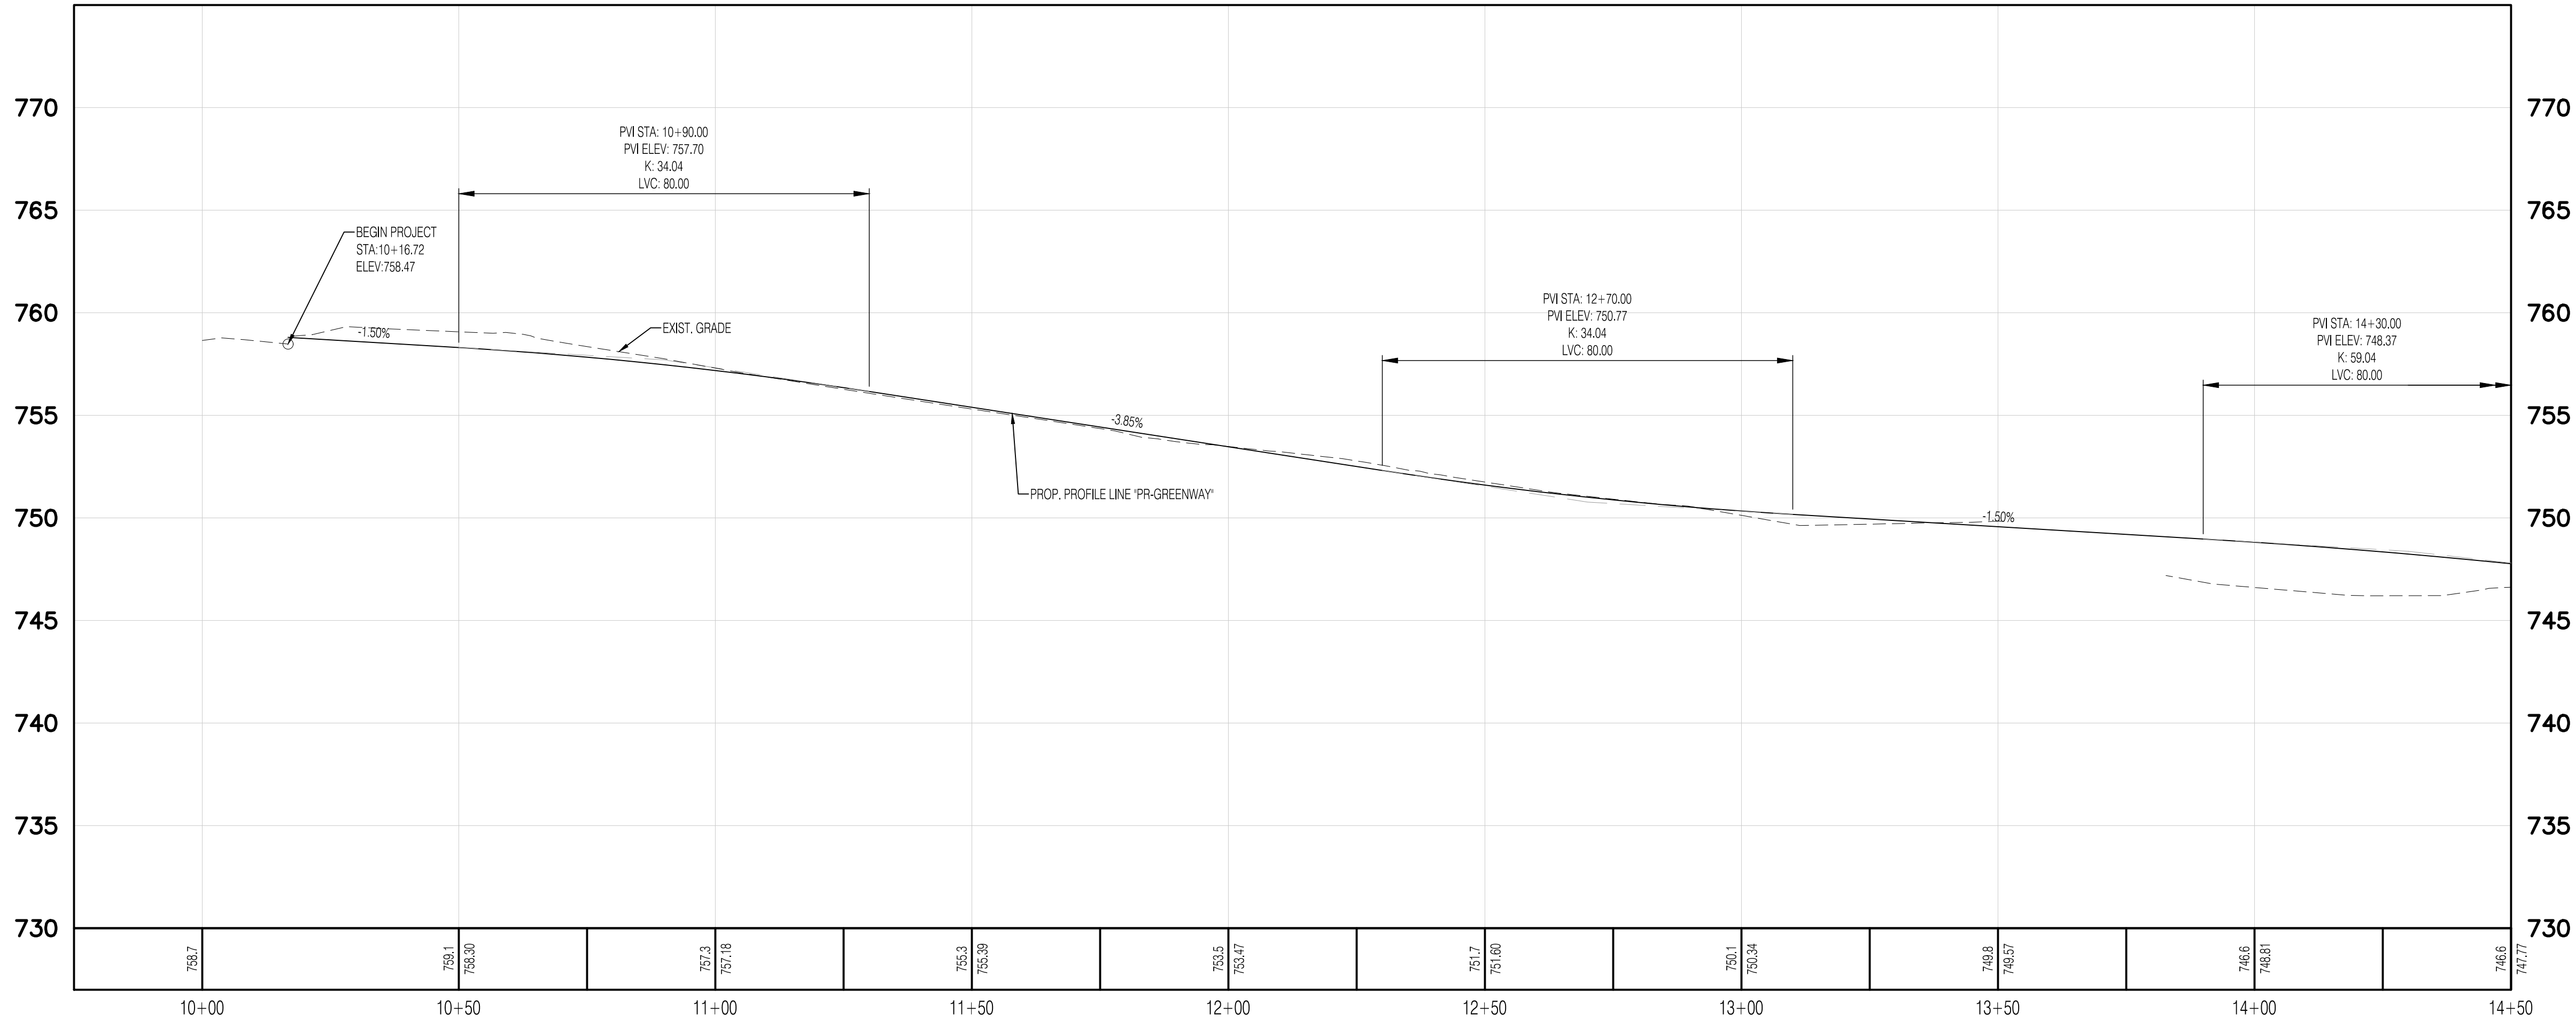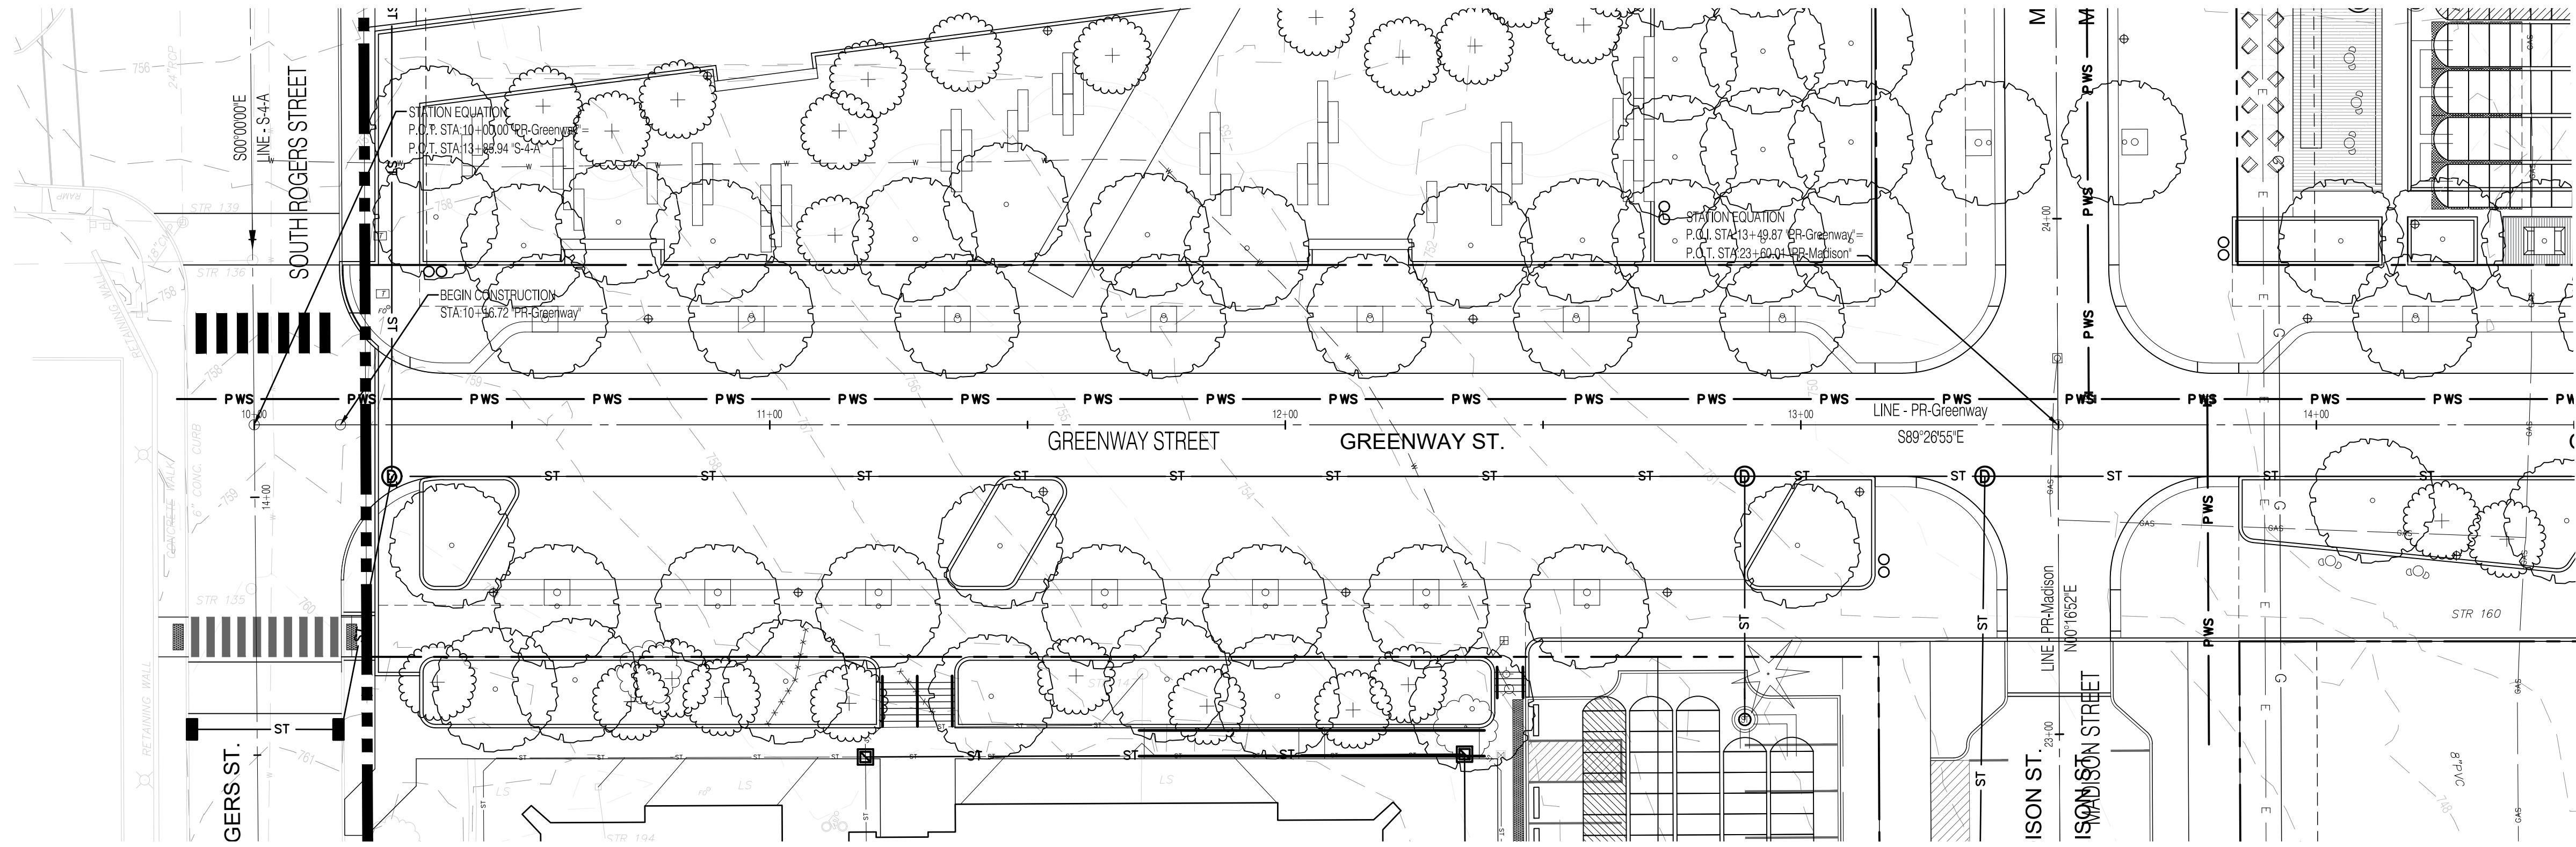

ROADWAY PLAN
Scale: 1" = 20'-0"

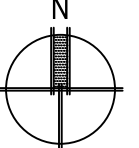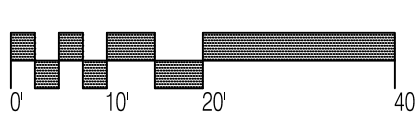

REVISIONS	
NO.	DESCRIPTION

CITY OF BLOOMINGTON

Bloomington, IN 47403

shrewsberry

REA

BEE

ARCHITECTURAL
CIVIL ENGINEERING
PLANNING
LAND SURVEYING

CERTIFIED BY:

COPYRIGHTED BY SHREWSBERRY AND ASSOCIATES

BLOOMINGTON HOSPITAL RE-USE
INFRASTRUCTURE & SITE ENGINEERING
PHASE 1 EAST

CITY OF BLOOMINGTON
BLOOMINGTON, INDIANA 47403


DATE: 12/09/2021 PROJECT NO.: 21-0049

DRAWN BY: RDR CHECKED BY: MDW

DESIGN DEVELOPMENT

SHEET TITLE: GREENWAY STREET PLAN & PROFILE

SHEET NO.: C103

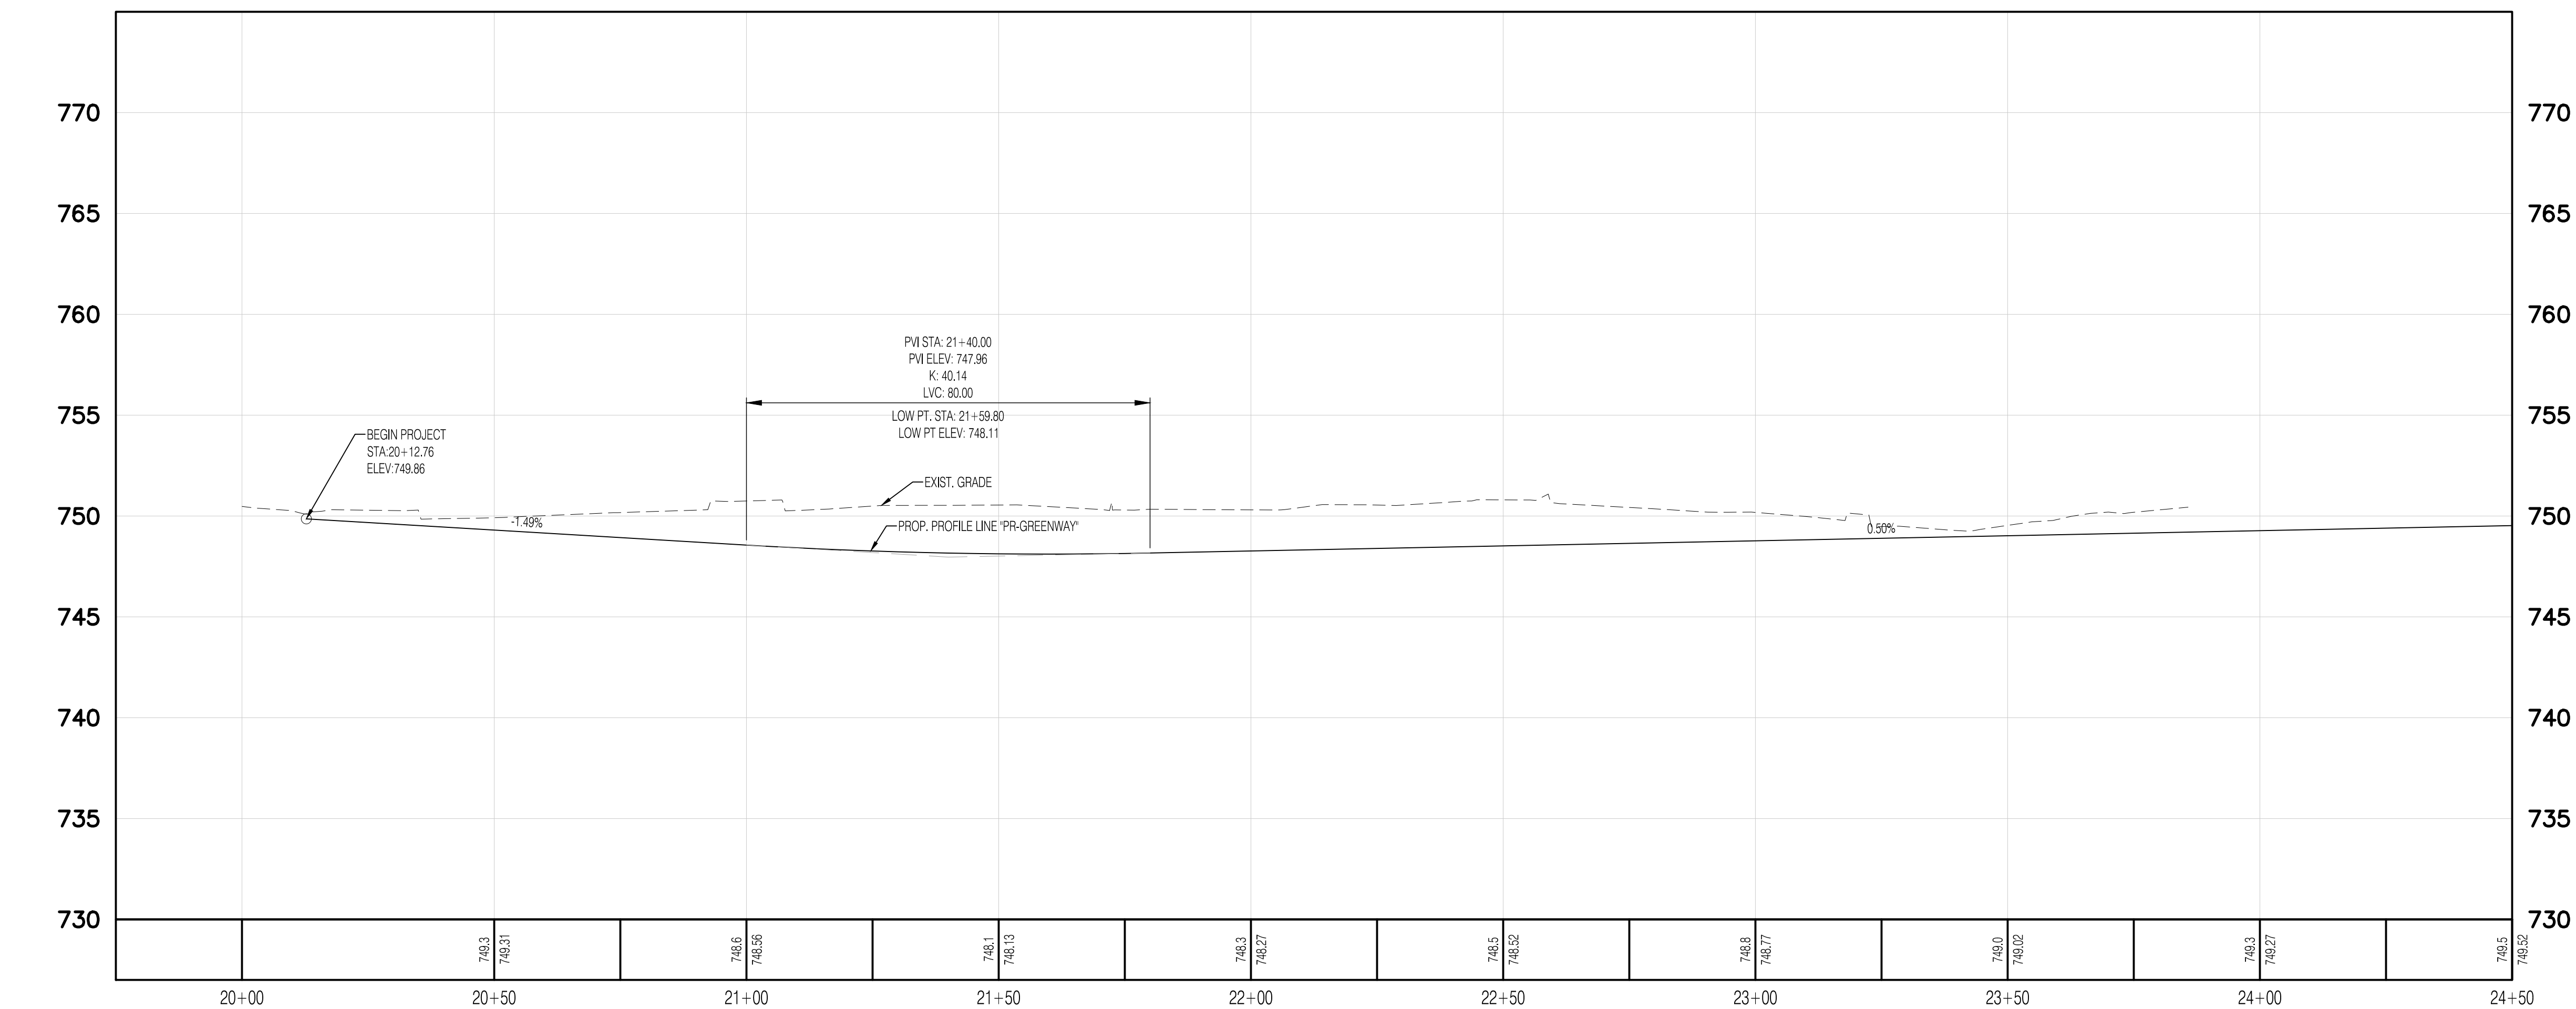

DATE: 12/09/2021	PROJECT NO.: 21-0049
DRAWN BY: RDR	CHECKED BY: MDW
DRAWING STATUS:	
DESIGN DEVELOPMENT	
SHEET TITLE: MADISON STREET PLAN & PROFILE	
SHEET NO.: C105	

