

B-Line Extension Tree Clearing

GENERAL NOTES


Contractor shall provide all required maintenance of traffic.

All trees must be cut down by March 31st, 2023. Trees must be removed from site by April 30th, 2023.

Contractor is responsible for tree cutting and removal of fallen trees. Stumps may remain.


Legend


Trail and Construction #Tree (DBH)

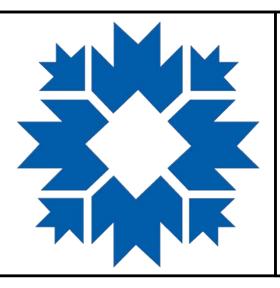



City of Bloomington Engineering Department

B-Line Extension Tree Clearing

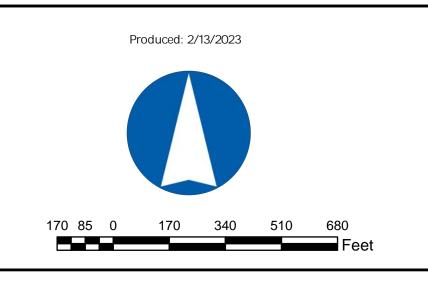

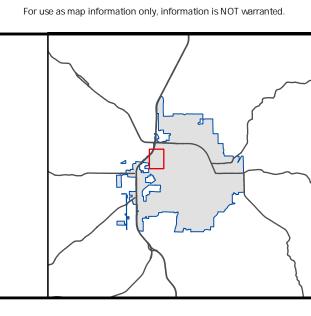

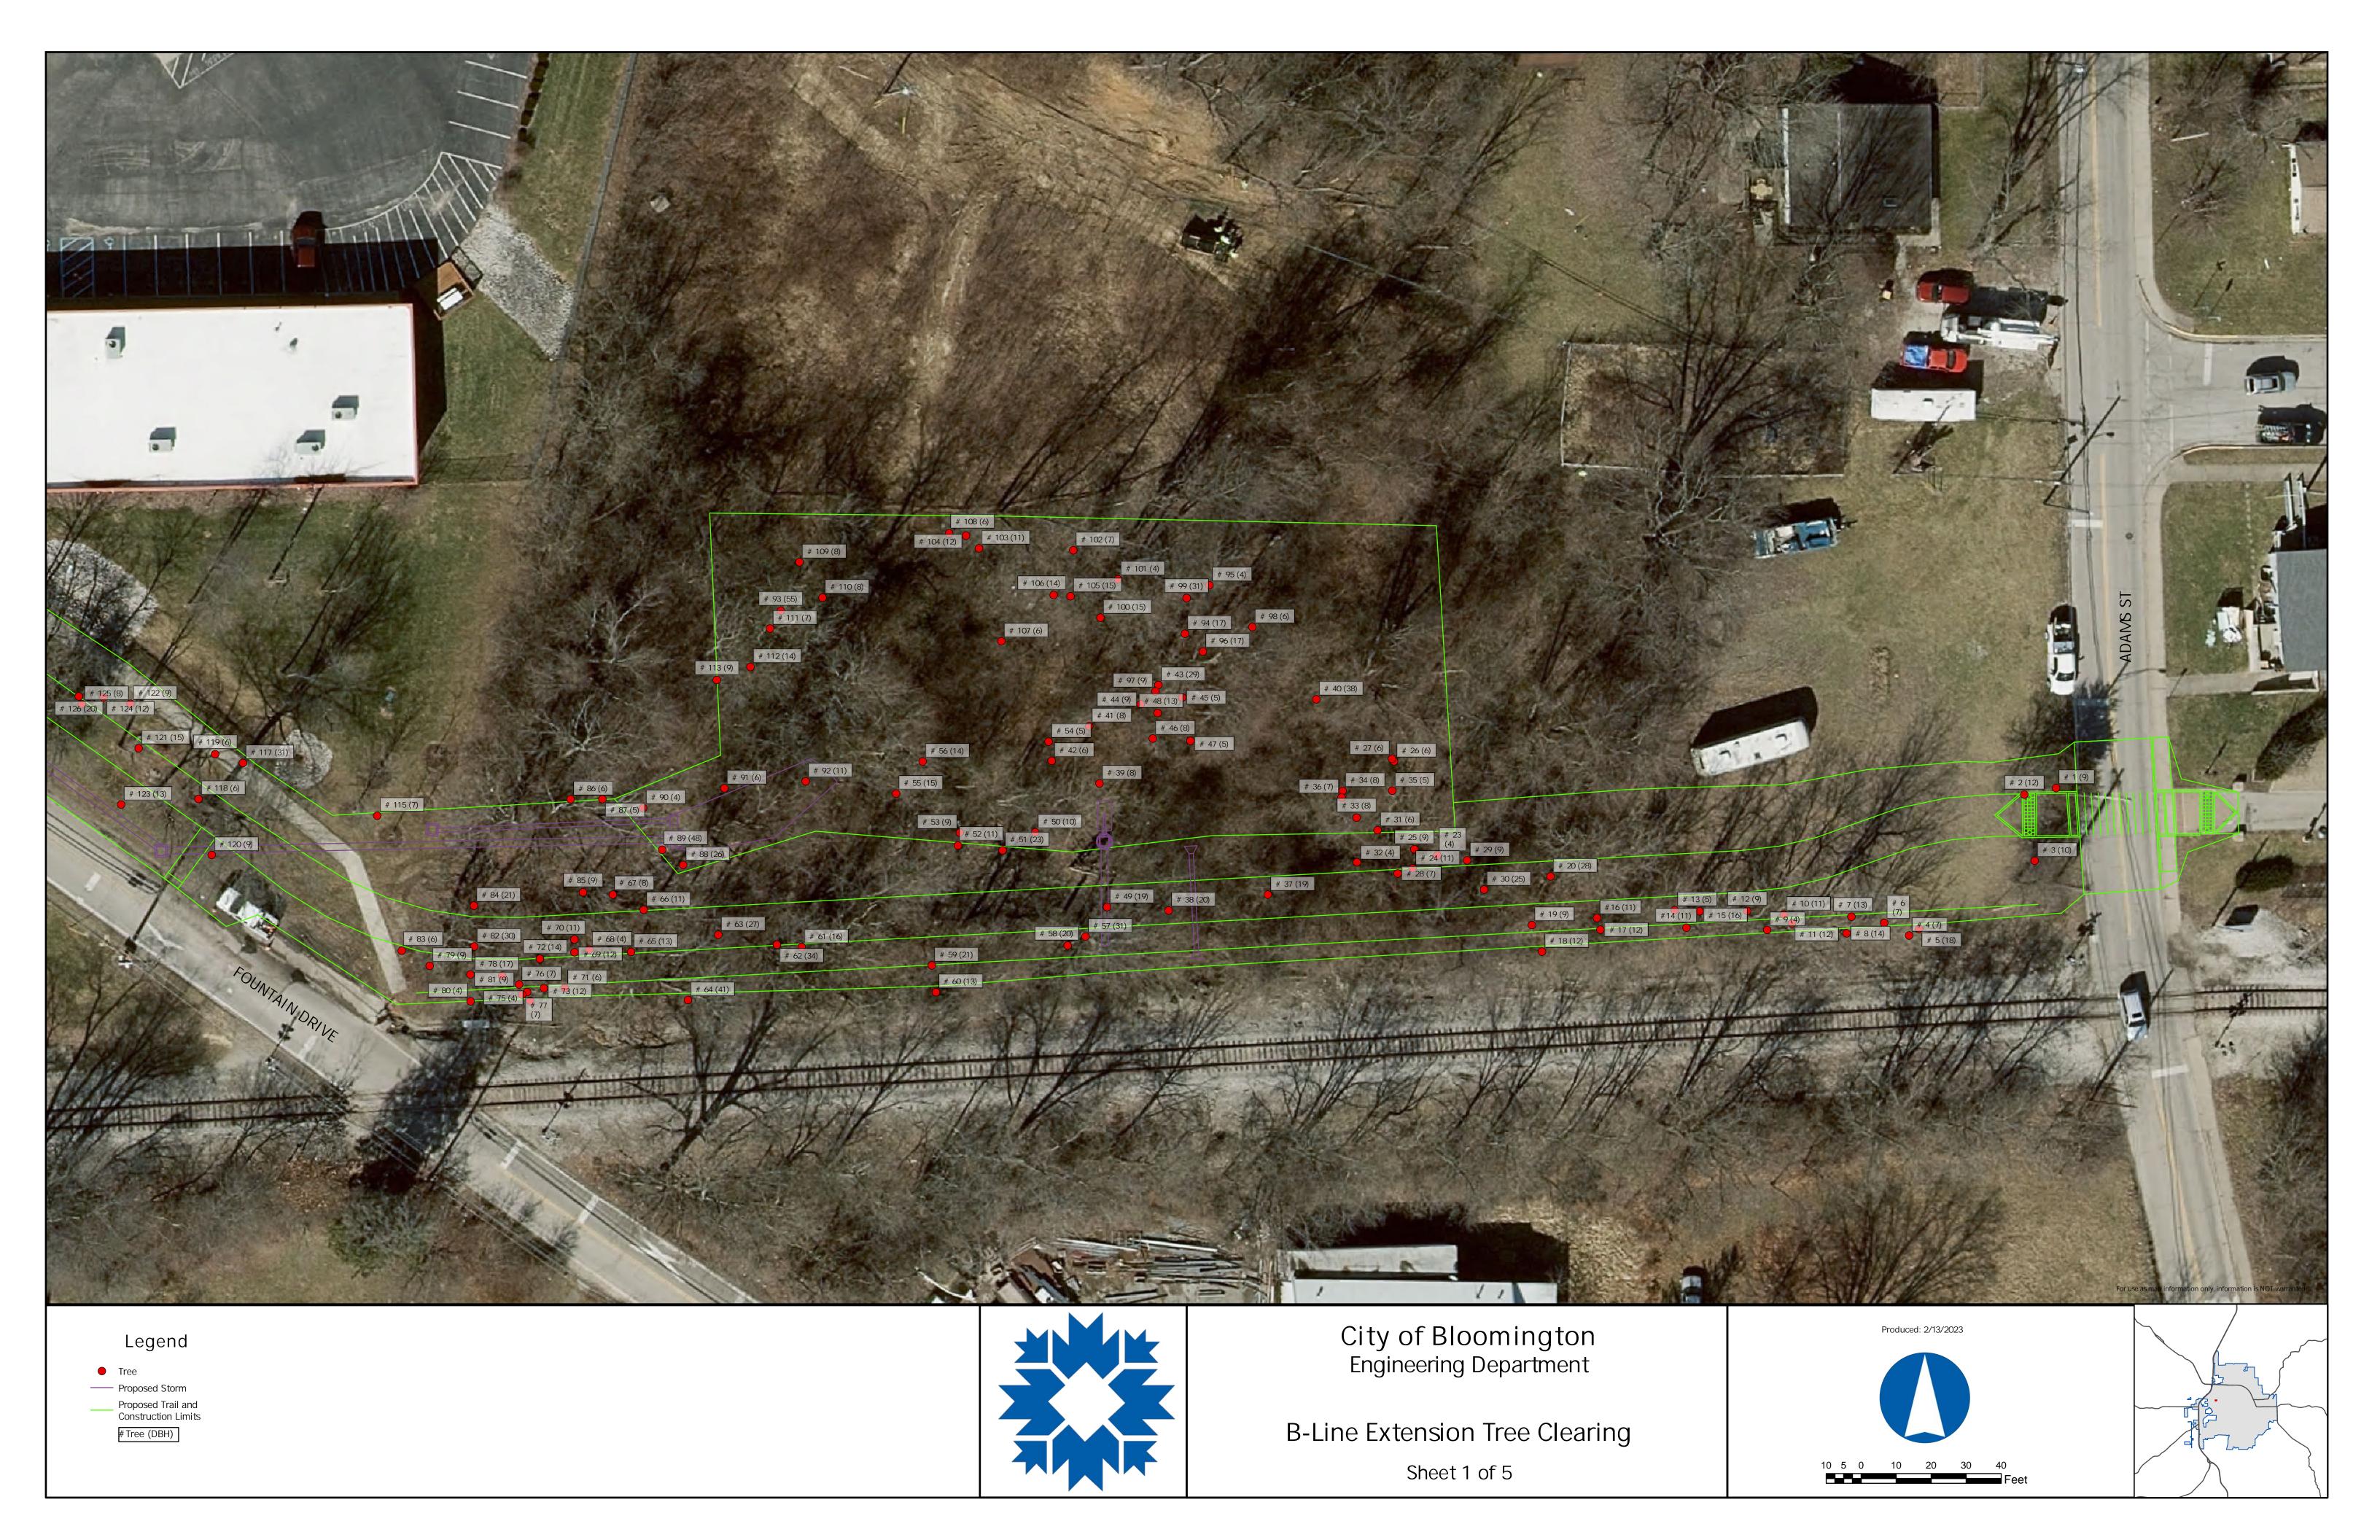

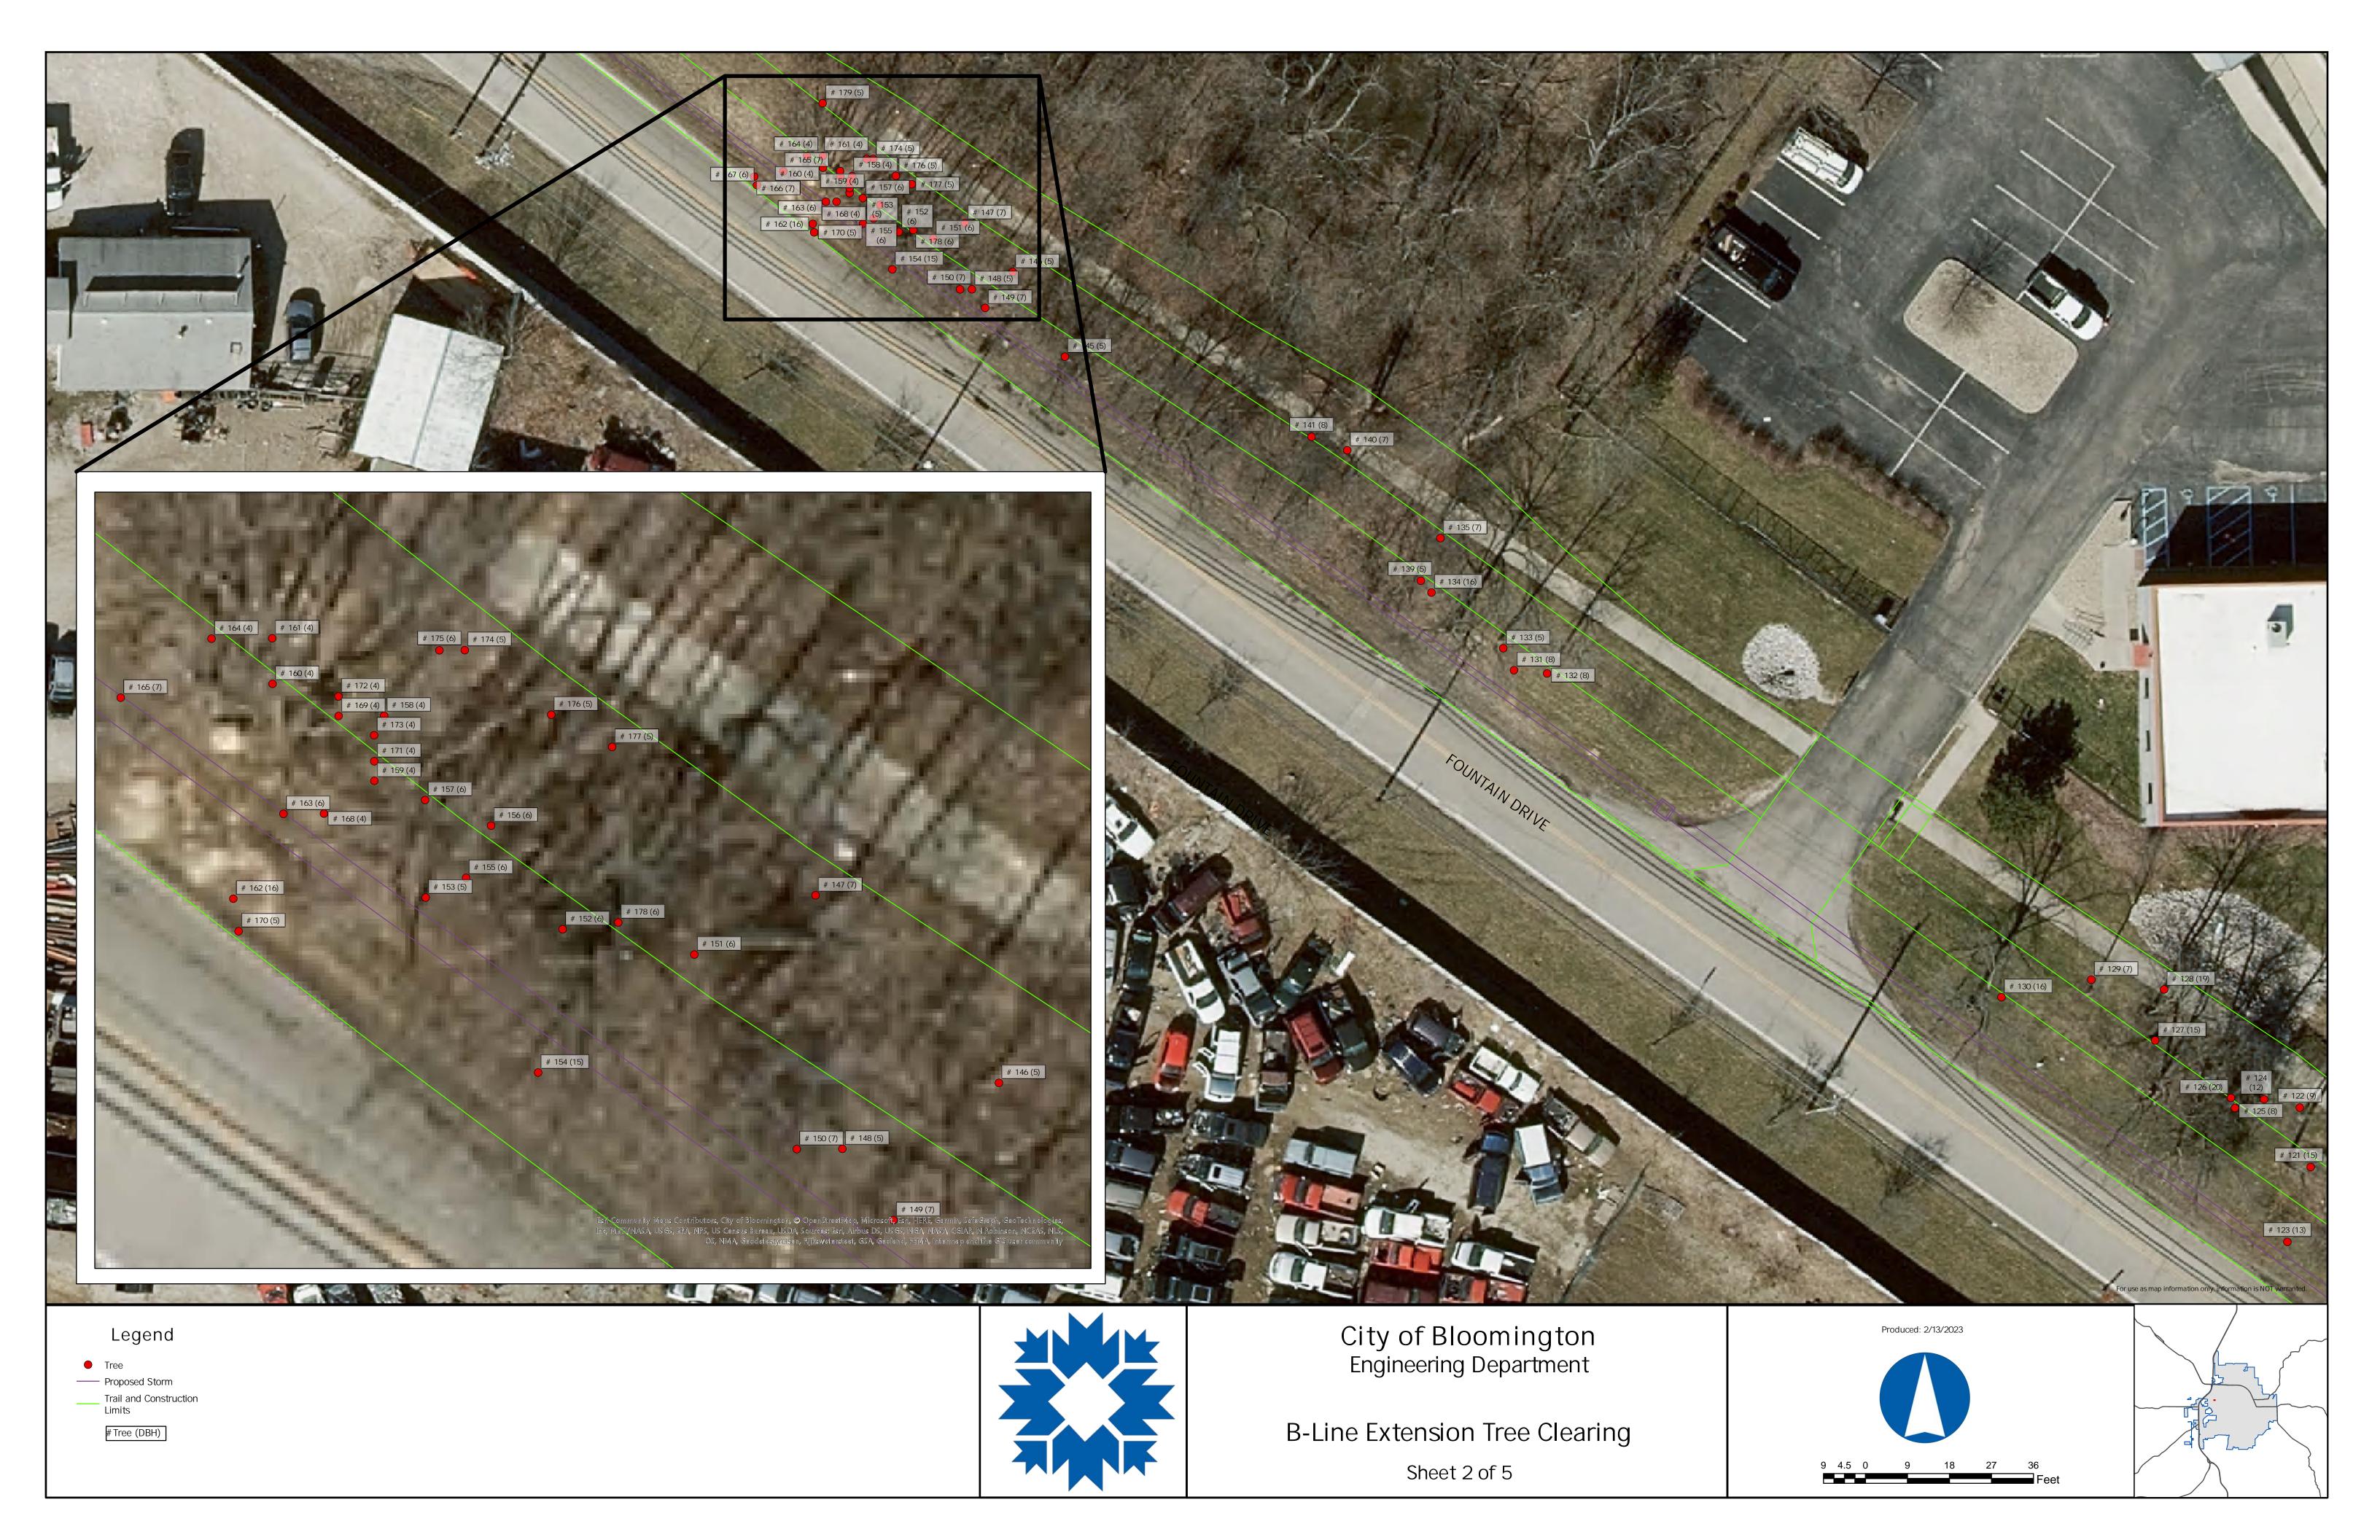





---- Proposed Storm Trail and Construction
Limits


Tree (DBH)

City of Bloomington Engineering Department

B-Line Extension Tree Clearing Sheet 3 of 5

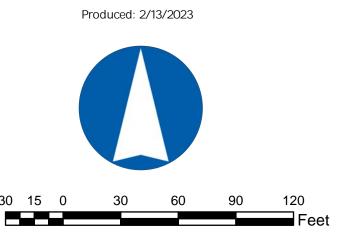

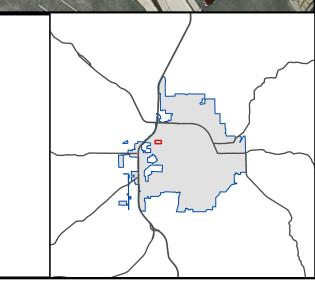

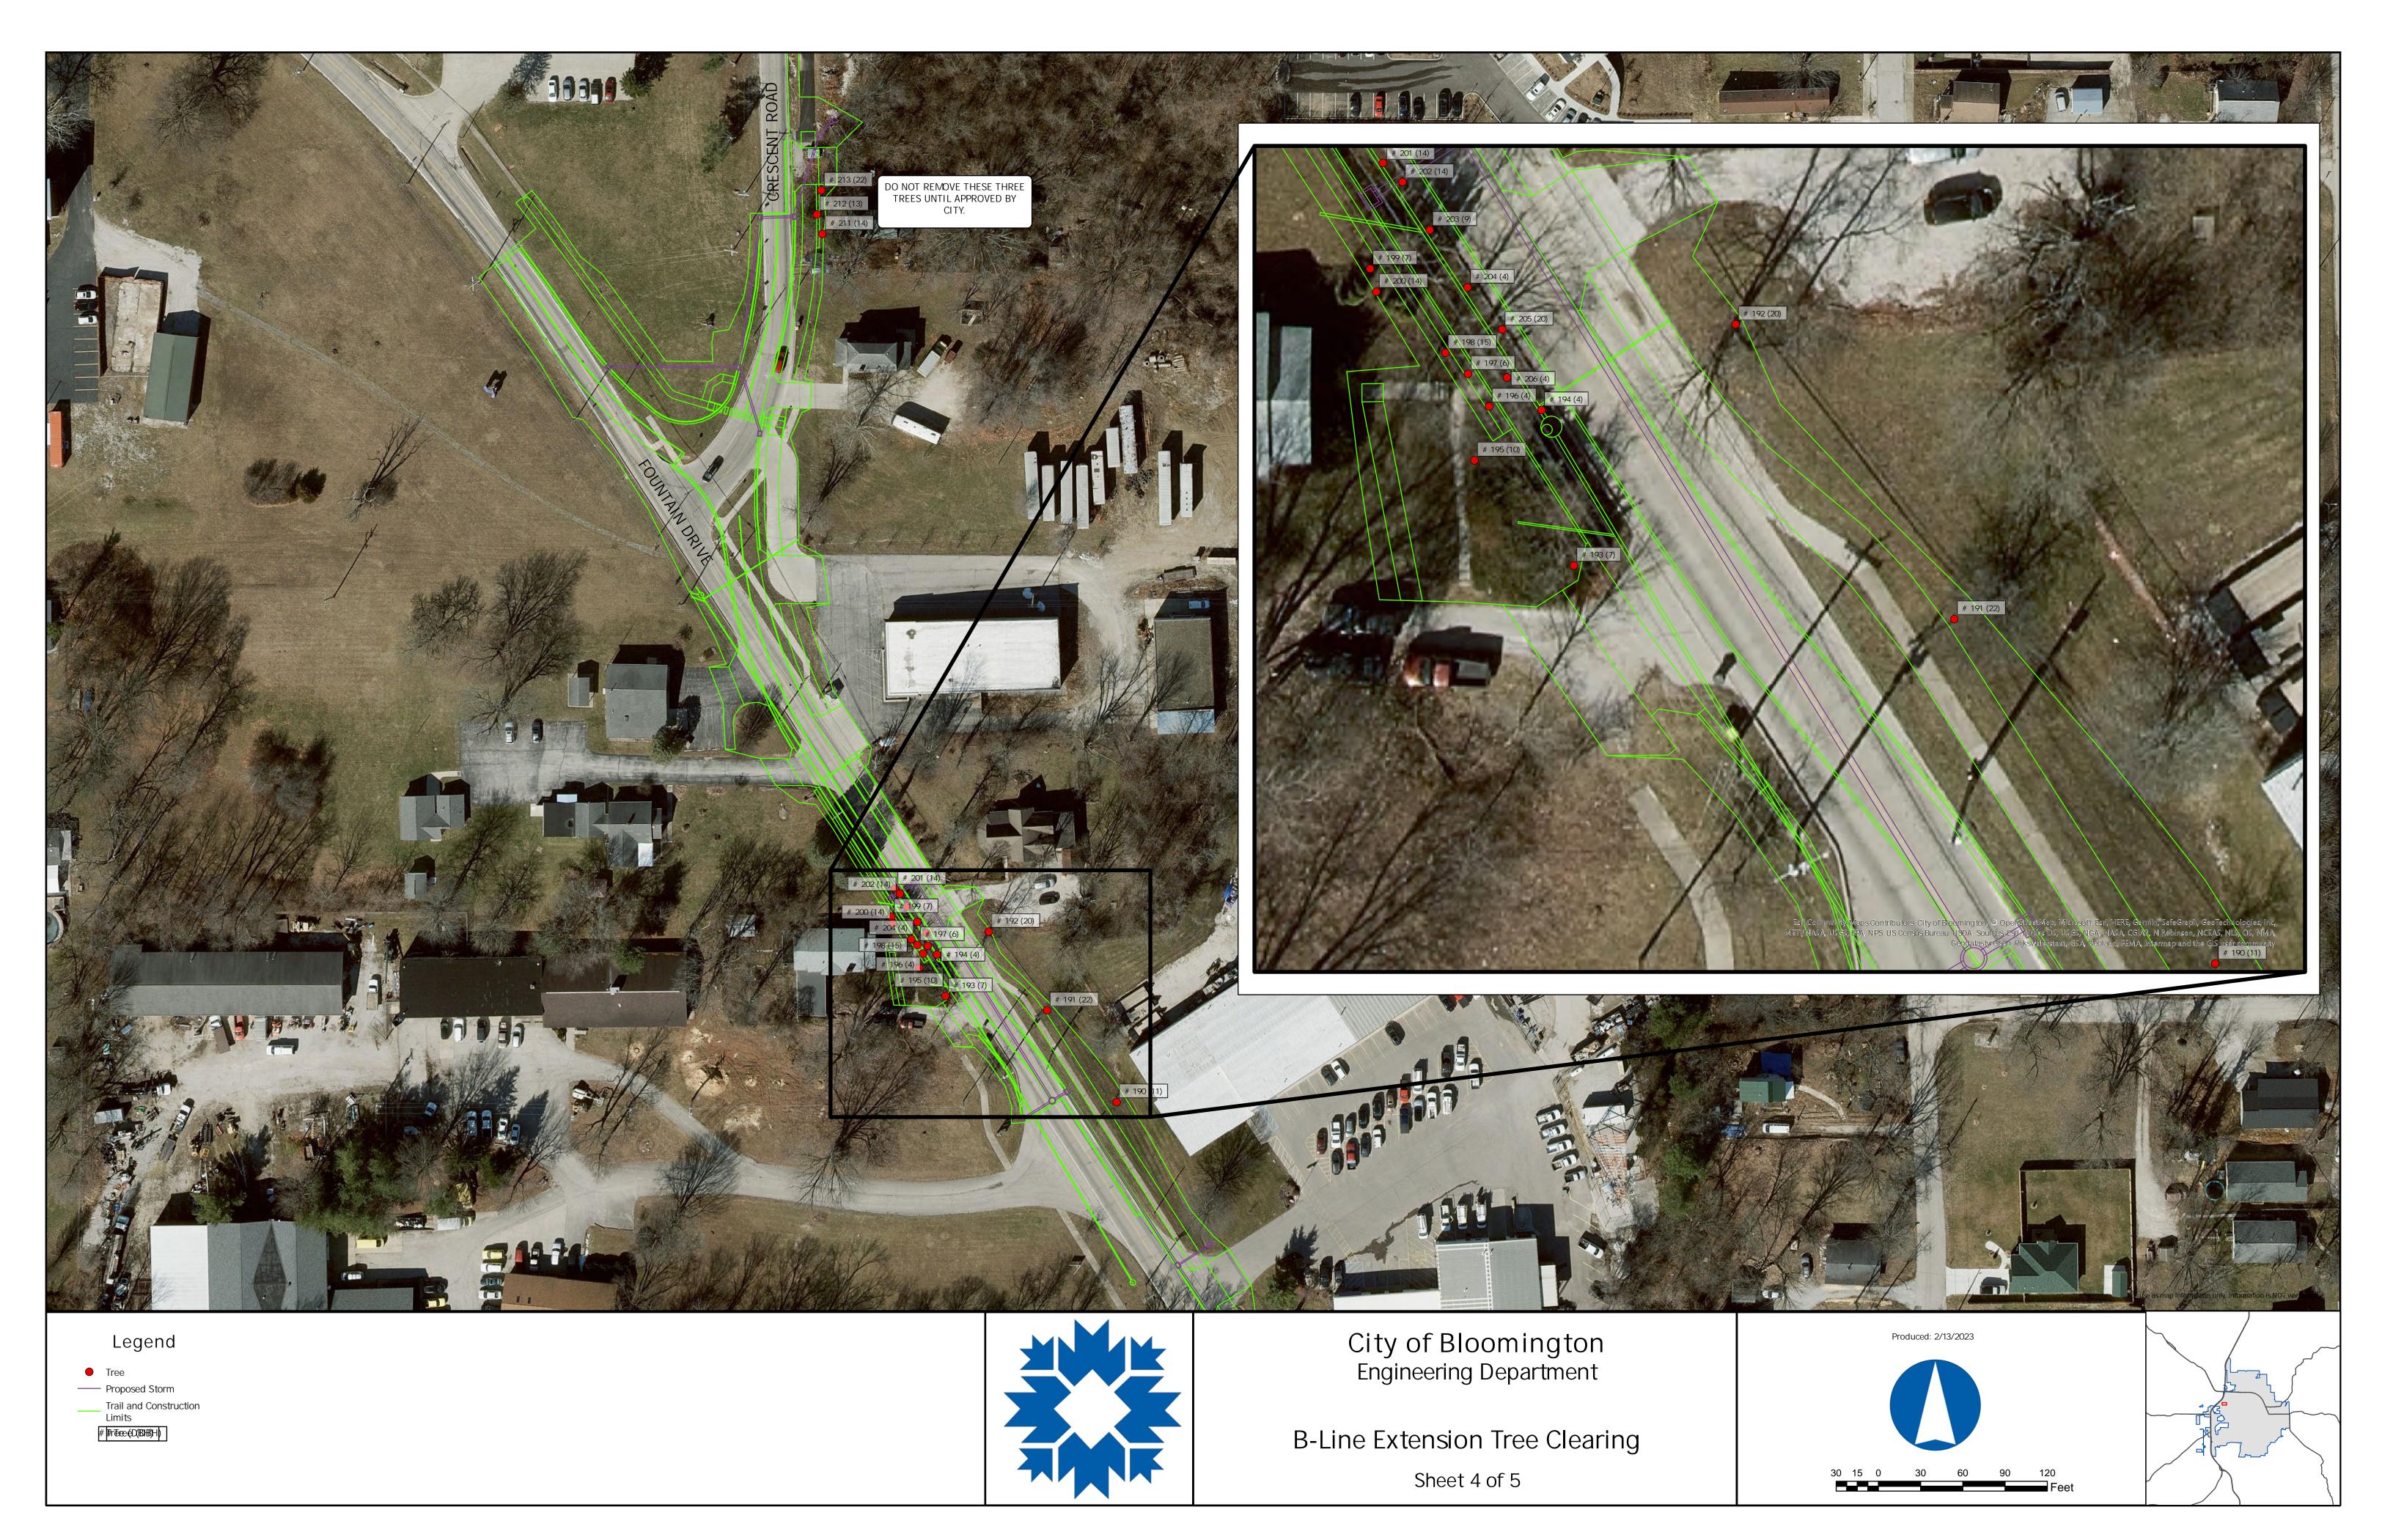



Tree ---- Proposed Storm _ Trail and Construction Limits

#Tree (DBH)

City of Bloomington Engineering Department

B-Line Extension Tree Clearing Sheet 5 of 5

