
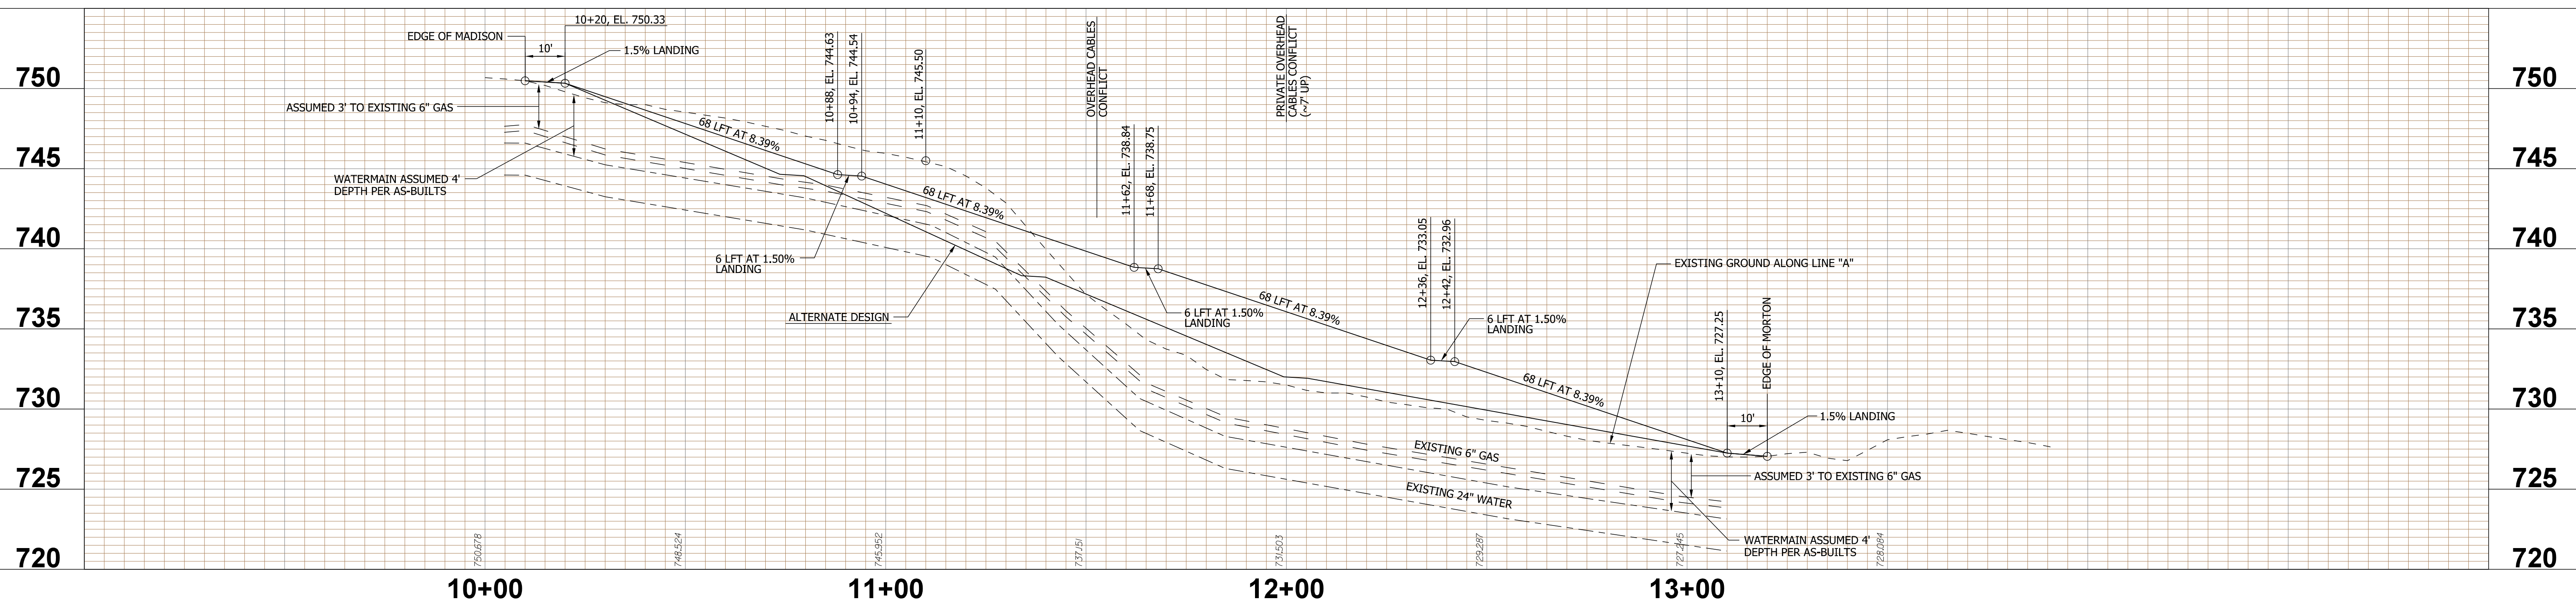


C:\Users\Robert.Allen\OneDrive - 12-2020 Eagle Ridge Civil\HPEN\Projects\10240\Plan\10240-Exhibit-02.dgn
 11:53:05 AM
 8/9/2023

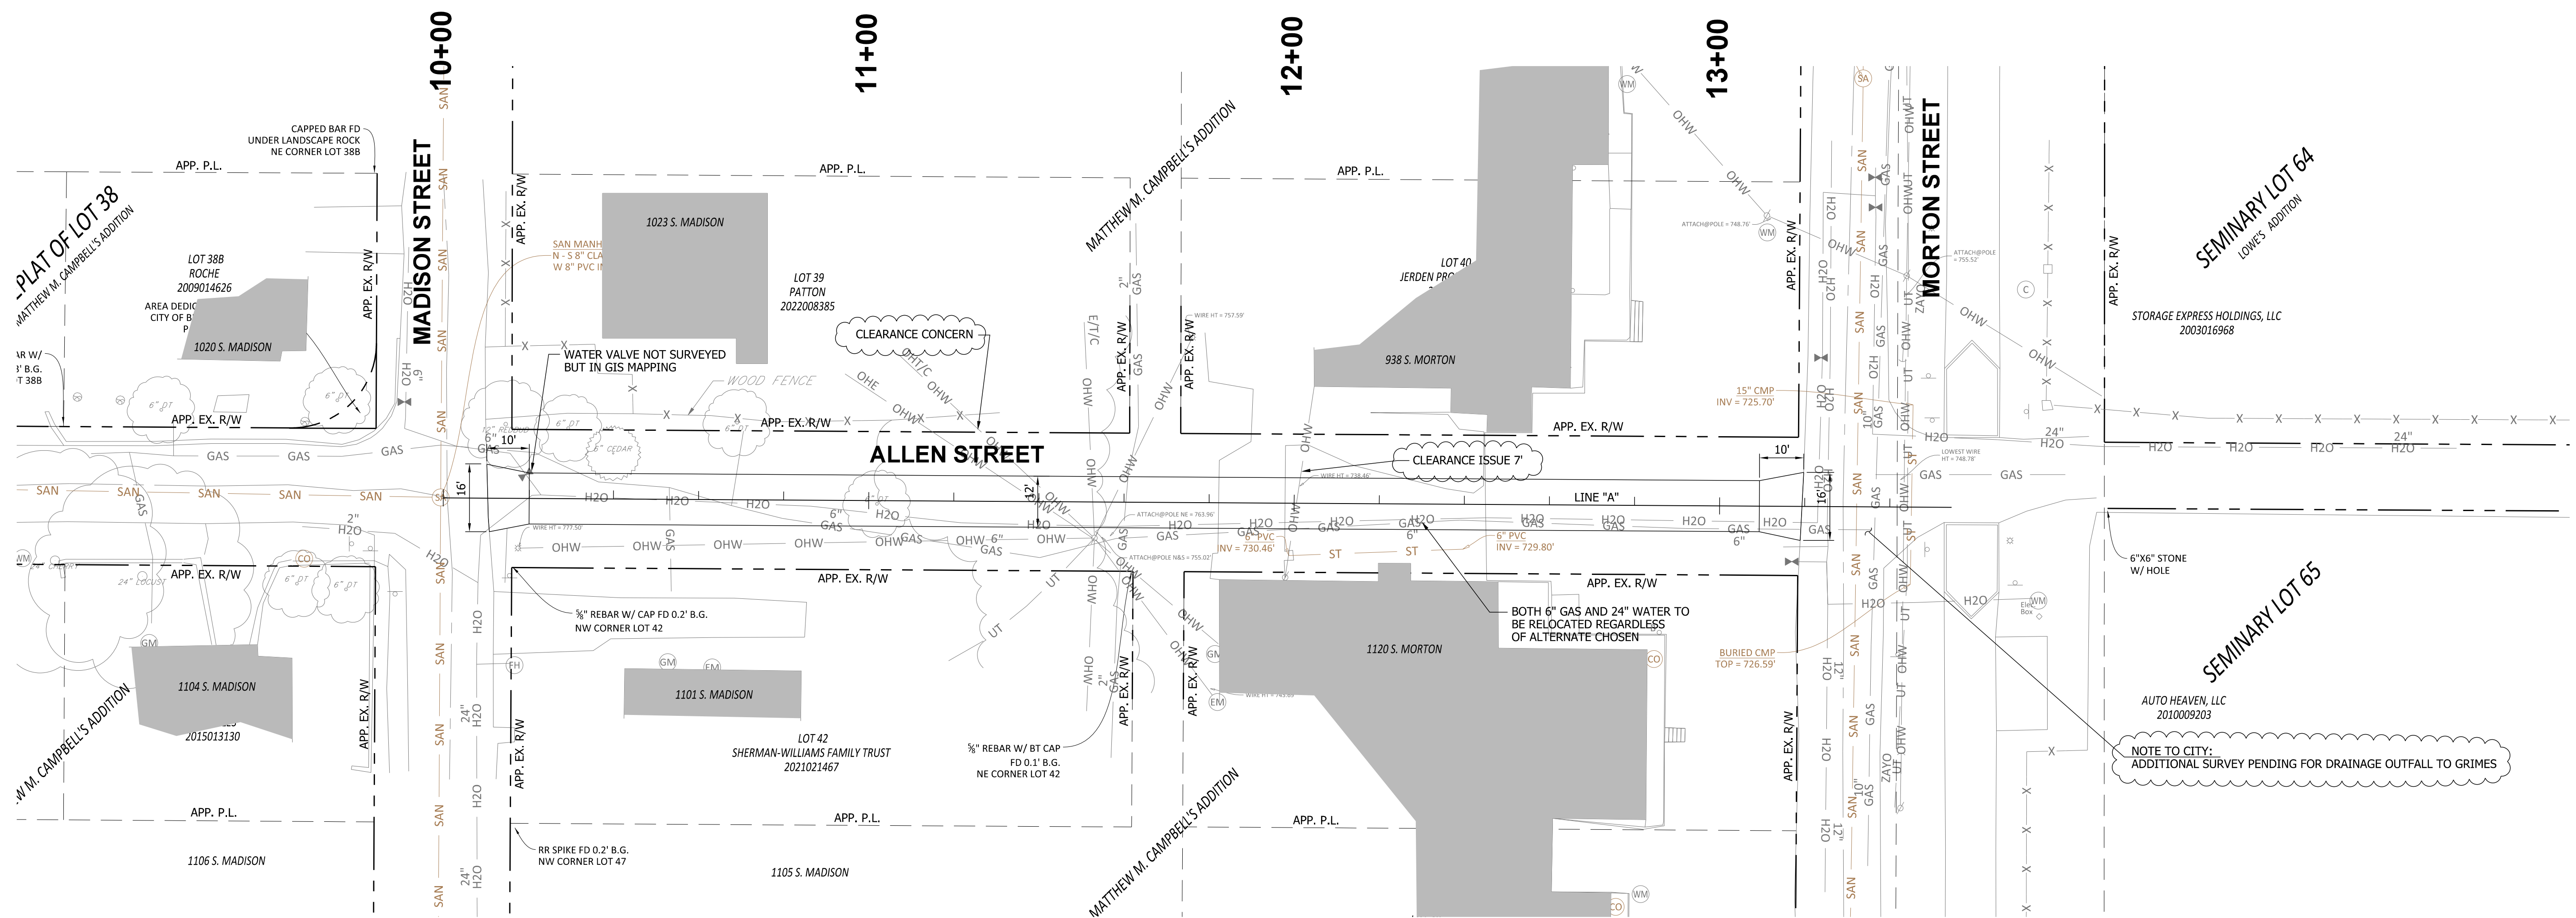

LEGEND:

(38) 24" WHITE LINES FOR CROSSWALKS OR STOP BARS, THERMOPLASTIC	(45) WHITE CHEVRONS (FOR BIKE ROUTE), THERMOPLASTIC
(43) 4", GREENWAY RIBBON MARKING, THERMOPLASTIC	(62) NEW SIGN ON TYPE 1 POST WITH UNREINFORCED ANCHOR BASE
(44) BIKE SYMBOLS, THERMOPLASTIC	

RECOMMENDED FOR APPROVAL _____	DESIGN ENGINEER _____	DATE _____
DESIGNED: BR	DRAWN: RBA	
CHECKED: MT	CHECKED: BR	

CITY OF BLOOMINGTON
DEPARTMENT OF ENGINEERING
CONCEPTUAL GREENWAY PLAN
ALLEN STREET

HORIZONTAL SCALE 1" = 20'-0"	ERCES PROJECT NUMBER 240
VERTICAL SCALE	
	SHEET NUMBER 4