

Plot: 1/22/2024 3:01 PM

IP_PWP:d0468635\Exhibit Sht Plan 20_1.dgn




**NOT FOR
CONSTRUCTION**

RECOMMENDED FOR APPROVAL	DESIGN ENGINEER	8/21/2023 DATE
DESIGNED: JEC	DRAWN: EPF	
CHECKED: BEA	CHECKED: BEA	

CITY OF BLOOMINGTON
INDIANA

**WEST 2ND STREET
MODERNIZATION AND
SAFETY IMPROVEMENTS**

HORIZONTAL SCALE	BRIDGE FILE
1"=20'	
VERTICAL SCALE	DESIGNATION
N/A	
SURVEY BOOK	SHEETS
CONTRACT	1 of 3
	PROJECT

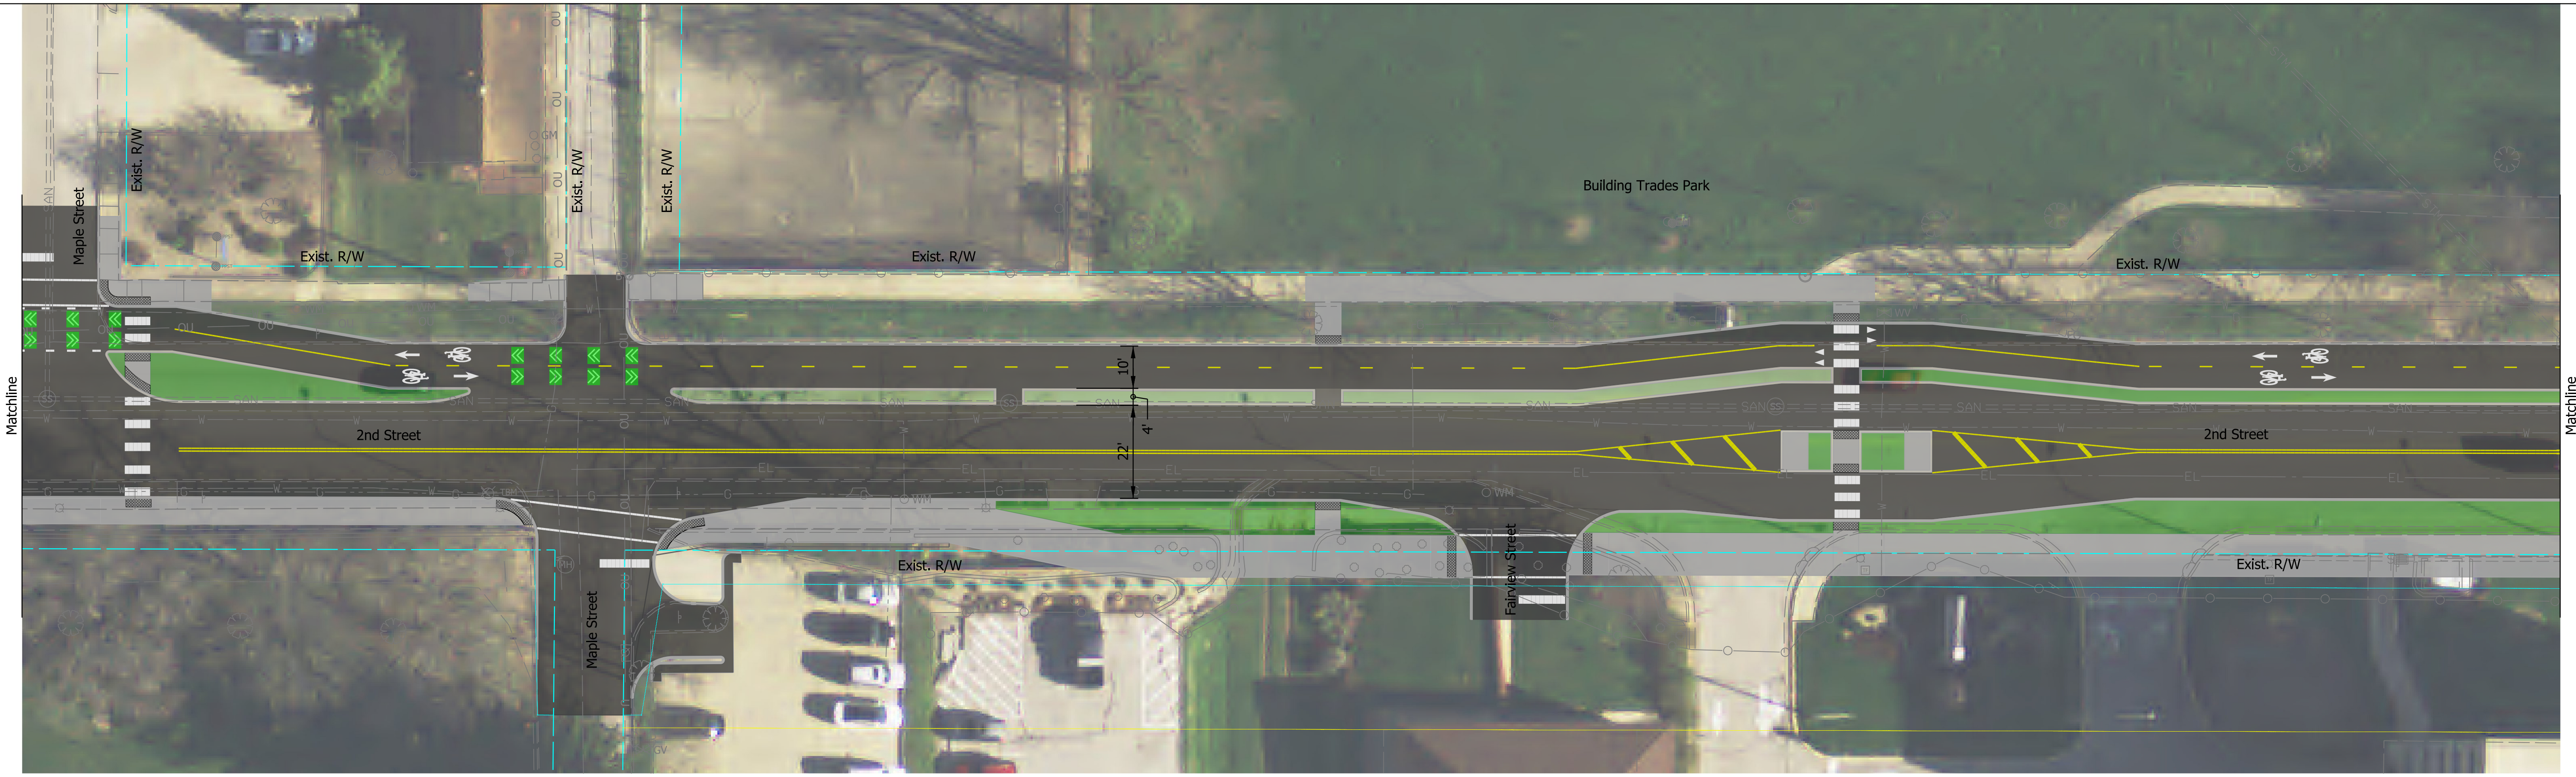

Plot: 1/22/2024 3:01 PM

IP_PWP:d0468635\Exhibit Sht Plan 20_2.dgn



NOT FOR CONSTRUCTION

RECOMMENDED FOR APPROVAL	DESIGN ENGINEER	8/21/2023 DATE
DESIGNED: BEA	DRAWN: EPF	
CHECKED: JEC	CHECKED: BEA	

CITY OF BLOOMINGTON INDIANA
WEST 2ND STREET MODERNIZATION AND SAFETY IMPROVEMENTS

HORIZONTAL SCALE	BRIDGE FILE
1"=20'	
VERTICAL SCALE	DESIGNATION
N/A	
SURVEY BOOK	SHEETS
CONTRACT	2 of 3
	PROJECT



Plot: 1/22/2024 3:11 PM

IP_PWP:d0468635\Exhibit Sht Plan 20_3.dgn



**NOT FOR
CONSTRUCTION**

RECOMMENDED FOR APPROVAL	DESIGN ENGINEER	8/21/2023	DATE
DESIGNED: BEA	DRAWN: EPF		
CHECKED: JEC	CHECKED: BEA		

CITY OF BLOOMINGTON
INDIANA

**WEST 2ND STREET
MODERNIZATION AND
SAFETY IMPROVEMENTS**

HORIZONTAL SCALE	BRIDGE FILE
VERTICAL SCALE	DESIGNATION
SURVEY BOOK	SHEETS
CONTRACT	3 of 3
	PROJECT