
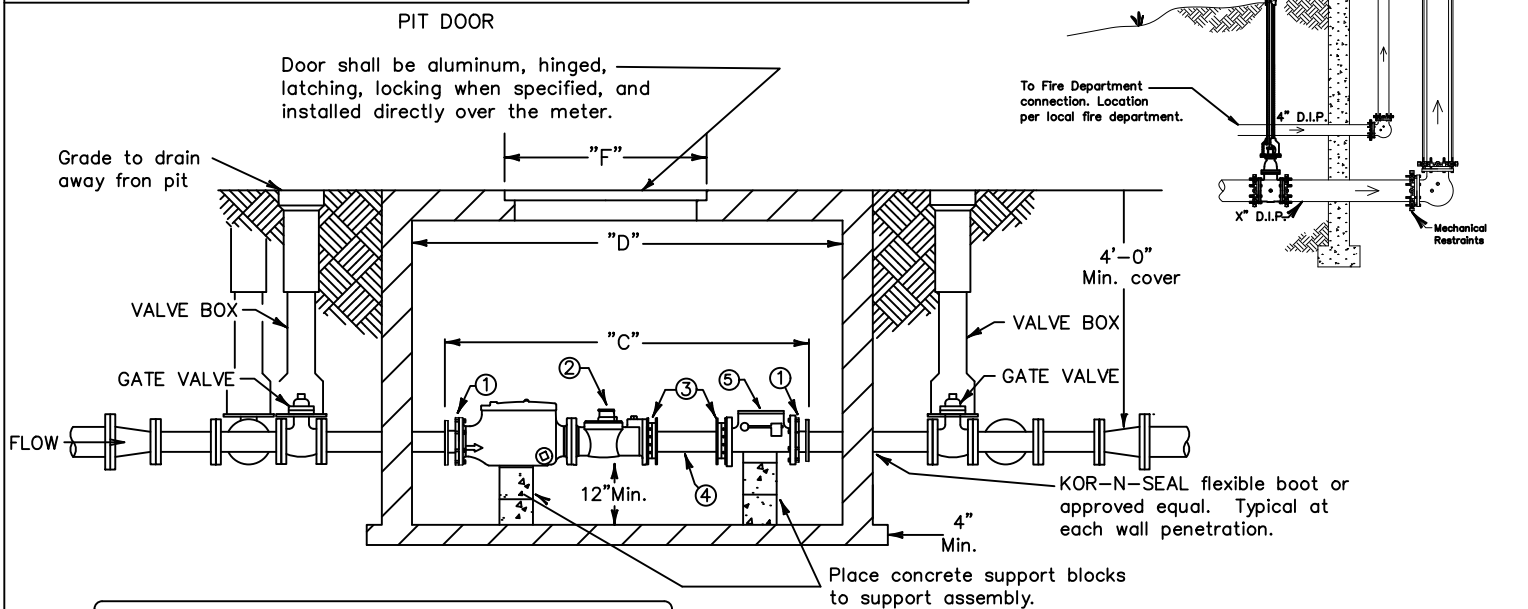


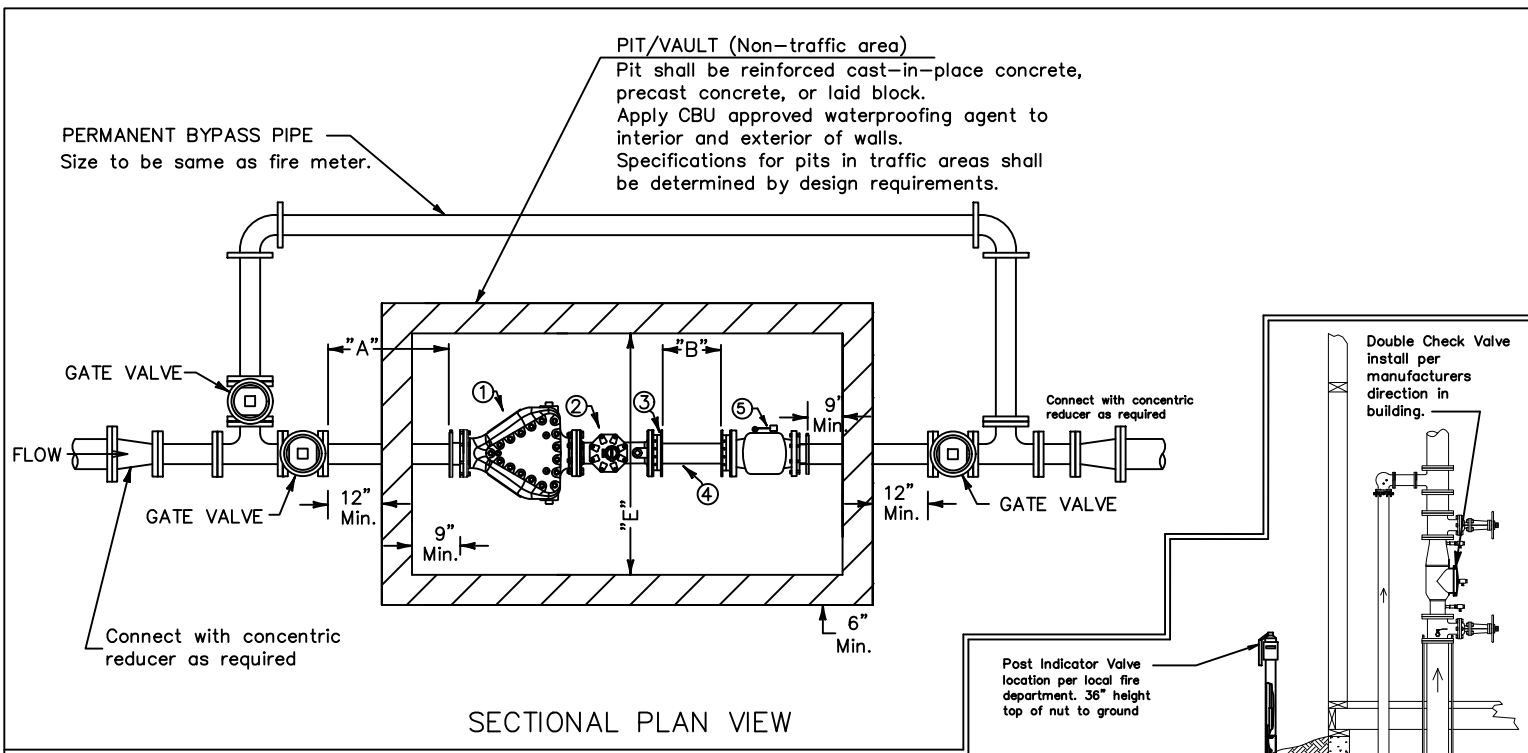

LEGEND	
①	Hymax Coupling (Order interchangeable with Kwik Flange)
②	Meter
③	Kwik Flange
④	Straight pipe
⑤	Swing Check Valve w/ Visual Indicator

NOTES	
All construction and materials shall meet CBU specifications.	
* Measurements based on using a Hymax Coupling before the strainer.	
** Measurements Exclude Additional Meters.	

METER SIZE	"A" Min. length straight pipe before meter*	"B" Straight pipe length after meter	"C" Meter Assembly Length	"D" Pit minimum inside length	"E" Pit minimum inside width**	"F" Min. pit door size
4"	29.5"	16"	71"	89"	60"	36"x36"
6"	29.5"	24"	95"	113"	60"	36"x36"
8"	29.5"	32"	117"	135"	66"	48"x48"
10"	29.5"	40"	145"	163"	72"	48"x48"